


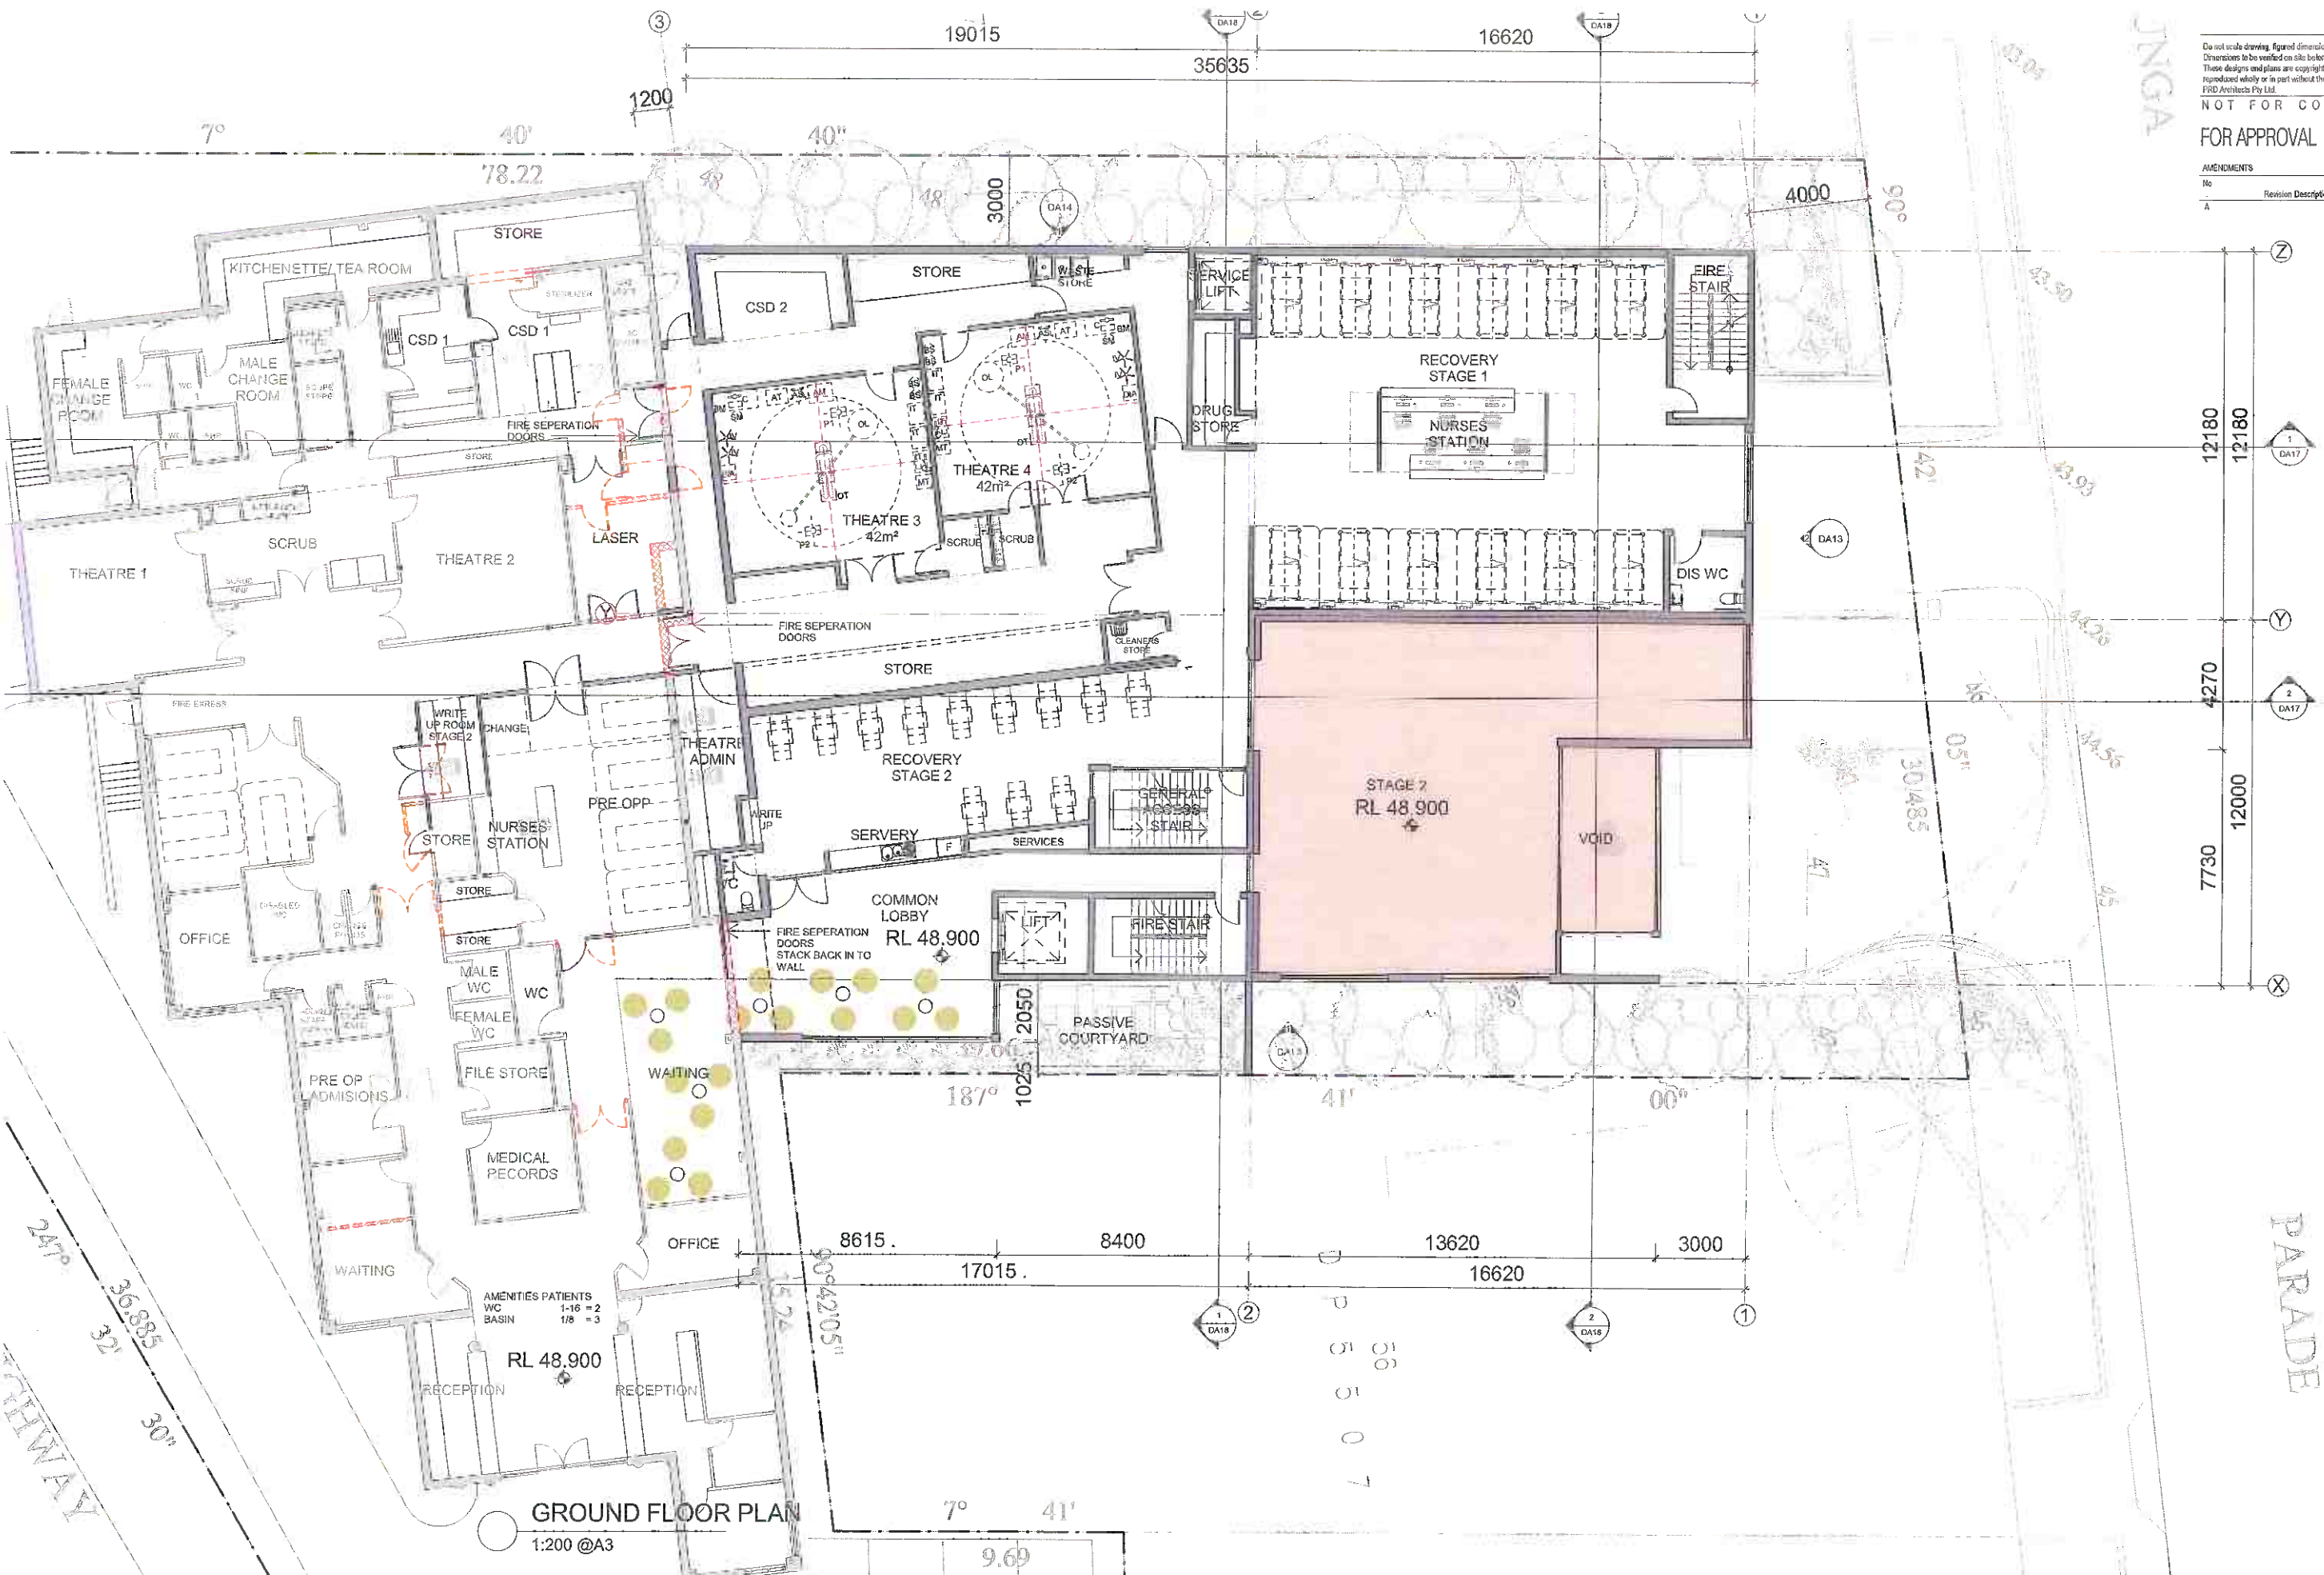

GROUND FLOOR PLAN

1:200 @ A3

PROPOSED ALTERATIONS & ADDITIONS TO WOLLONGONG DAY SURGERY

354-8 CROWN STREET LOT 1 DP 787150,
 5&7 URUNGA PARADE LOTS 54&55 SECTION 1 DP 5507

LEVEL 1 (GROUND FLOOR)


CLIENT: WOLLONGONG DAY SURGERY 012-009

DA07-A

PRD ARCHITECTS

Level 2, 73 Market Street, Wollongong NSW 2500
 Phone (02) 4228 3886 Facsimile (02) 4229 1145
 Email: office@prdarchitects.com

14/11/2012 12:29:54 PM

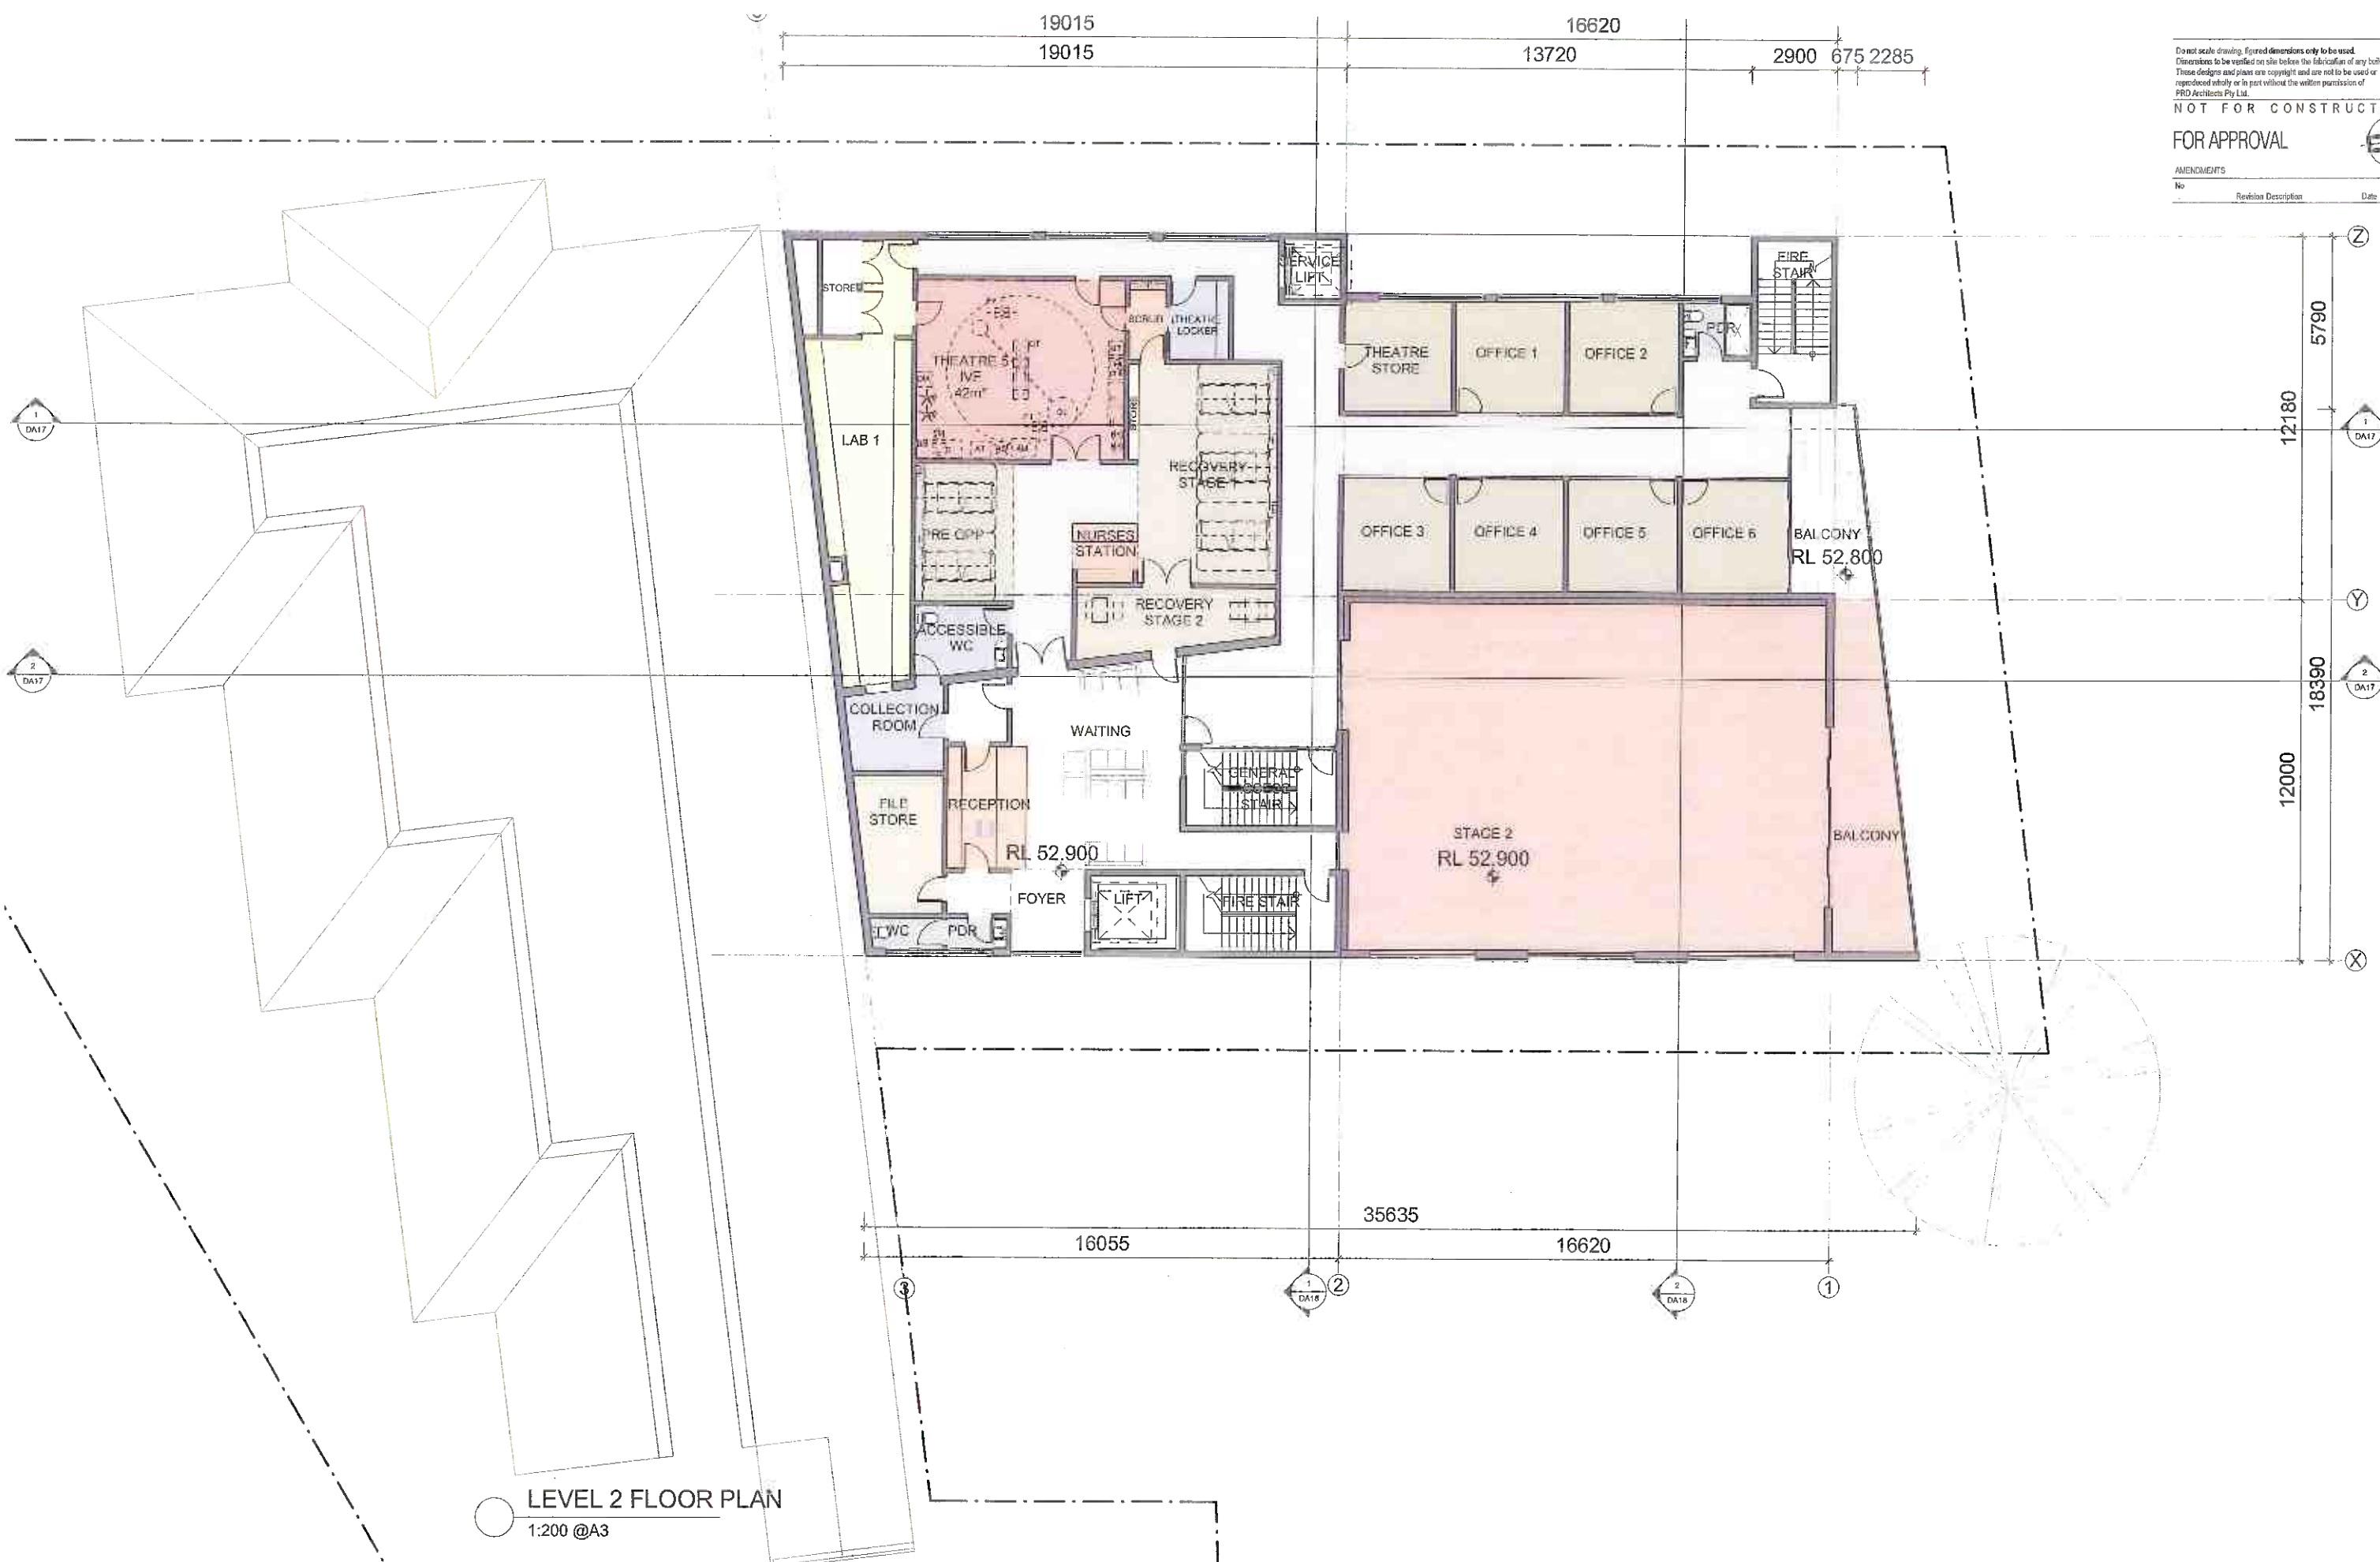

LEVEL 2 FLOOR PLAN
 1:200 @A3

PROPOSED ALTERATIONS & ADDITIONS TO WOLLONGONG DAY SURGERY


354-8 CROWN STREET LOT1 DP 787150,
 5&7 URUNGA PARADE LOTS 54&55 SECTION 1 DP 5507


LEVEL 2

CLIENT: WOLLONGONG DAY 012-009

SURGERY DA08-A



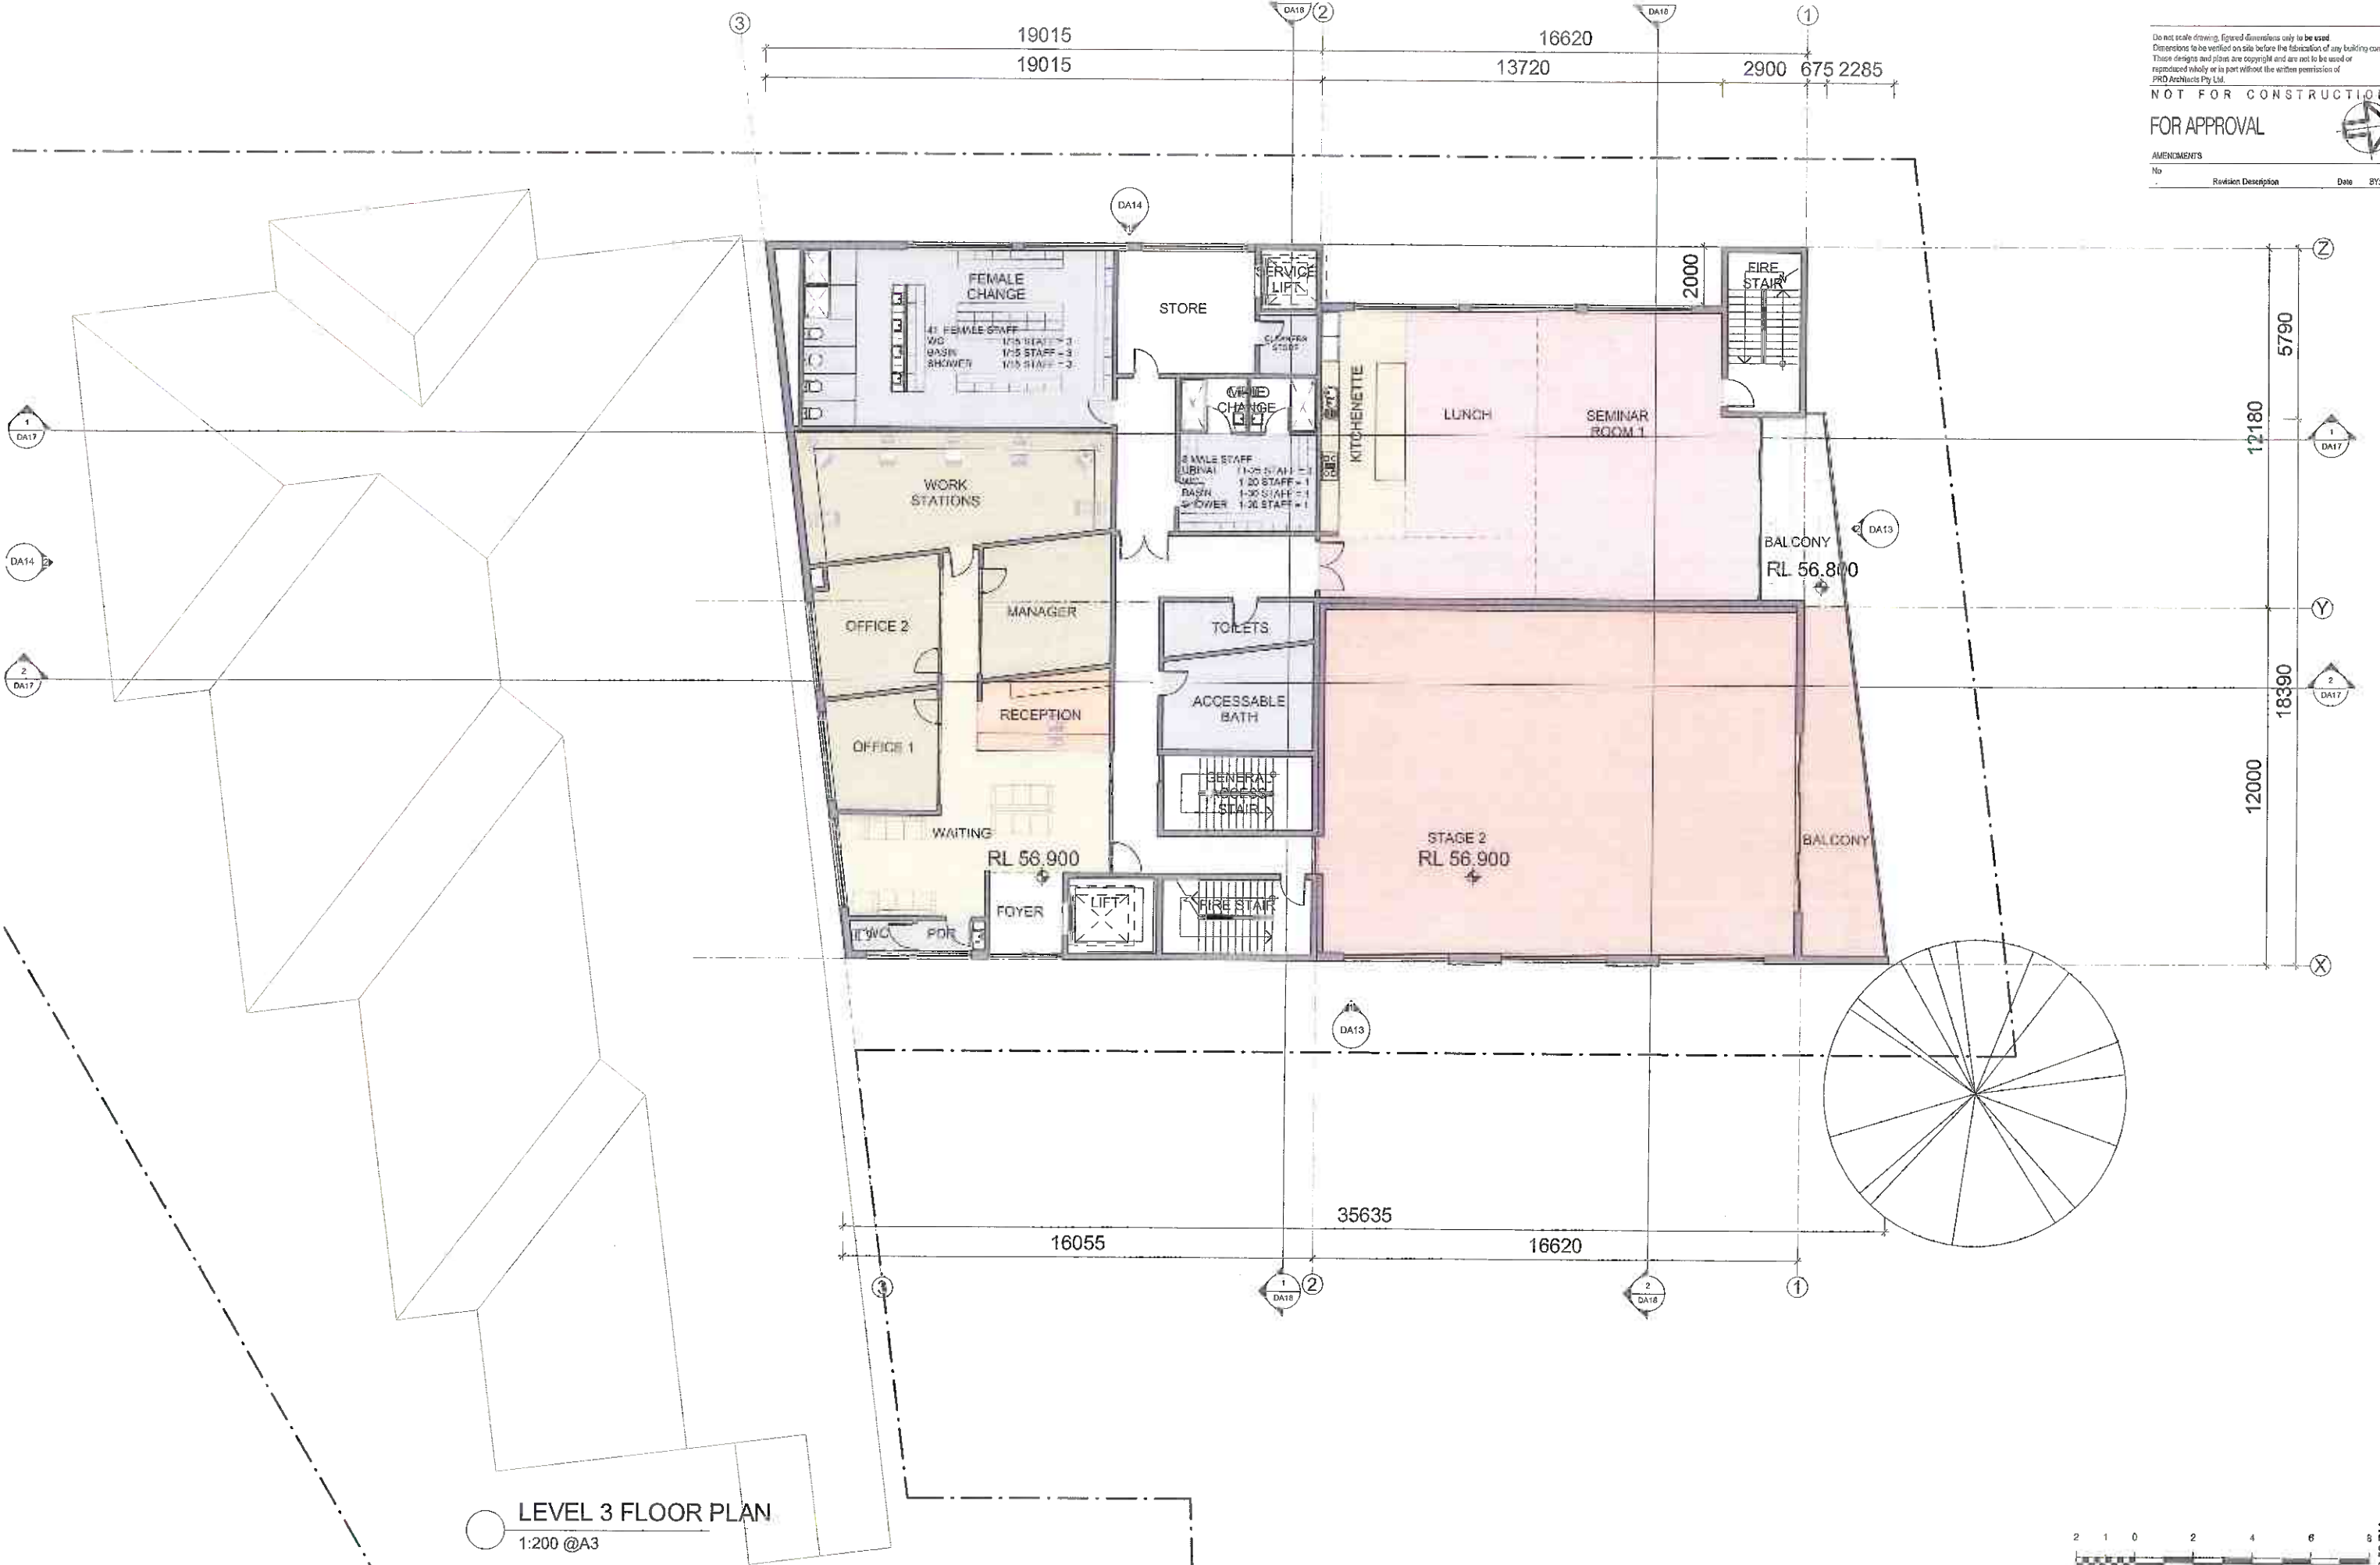

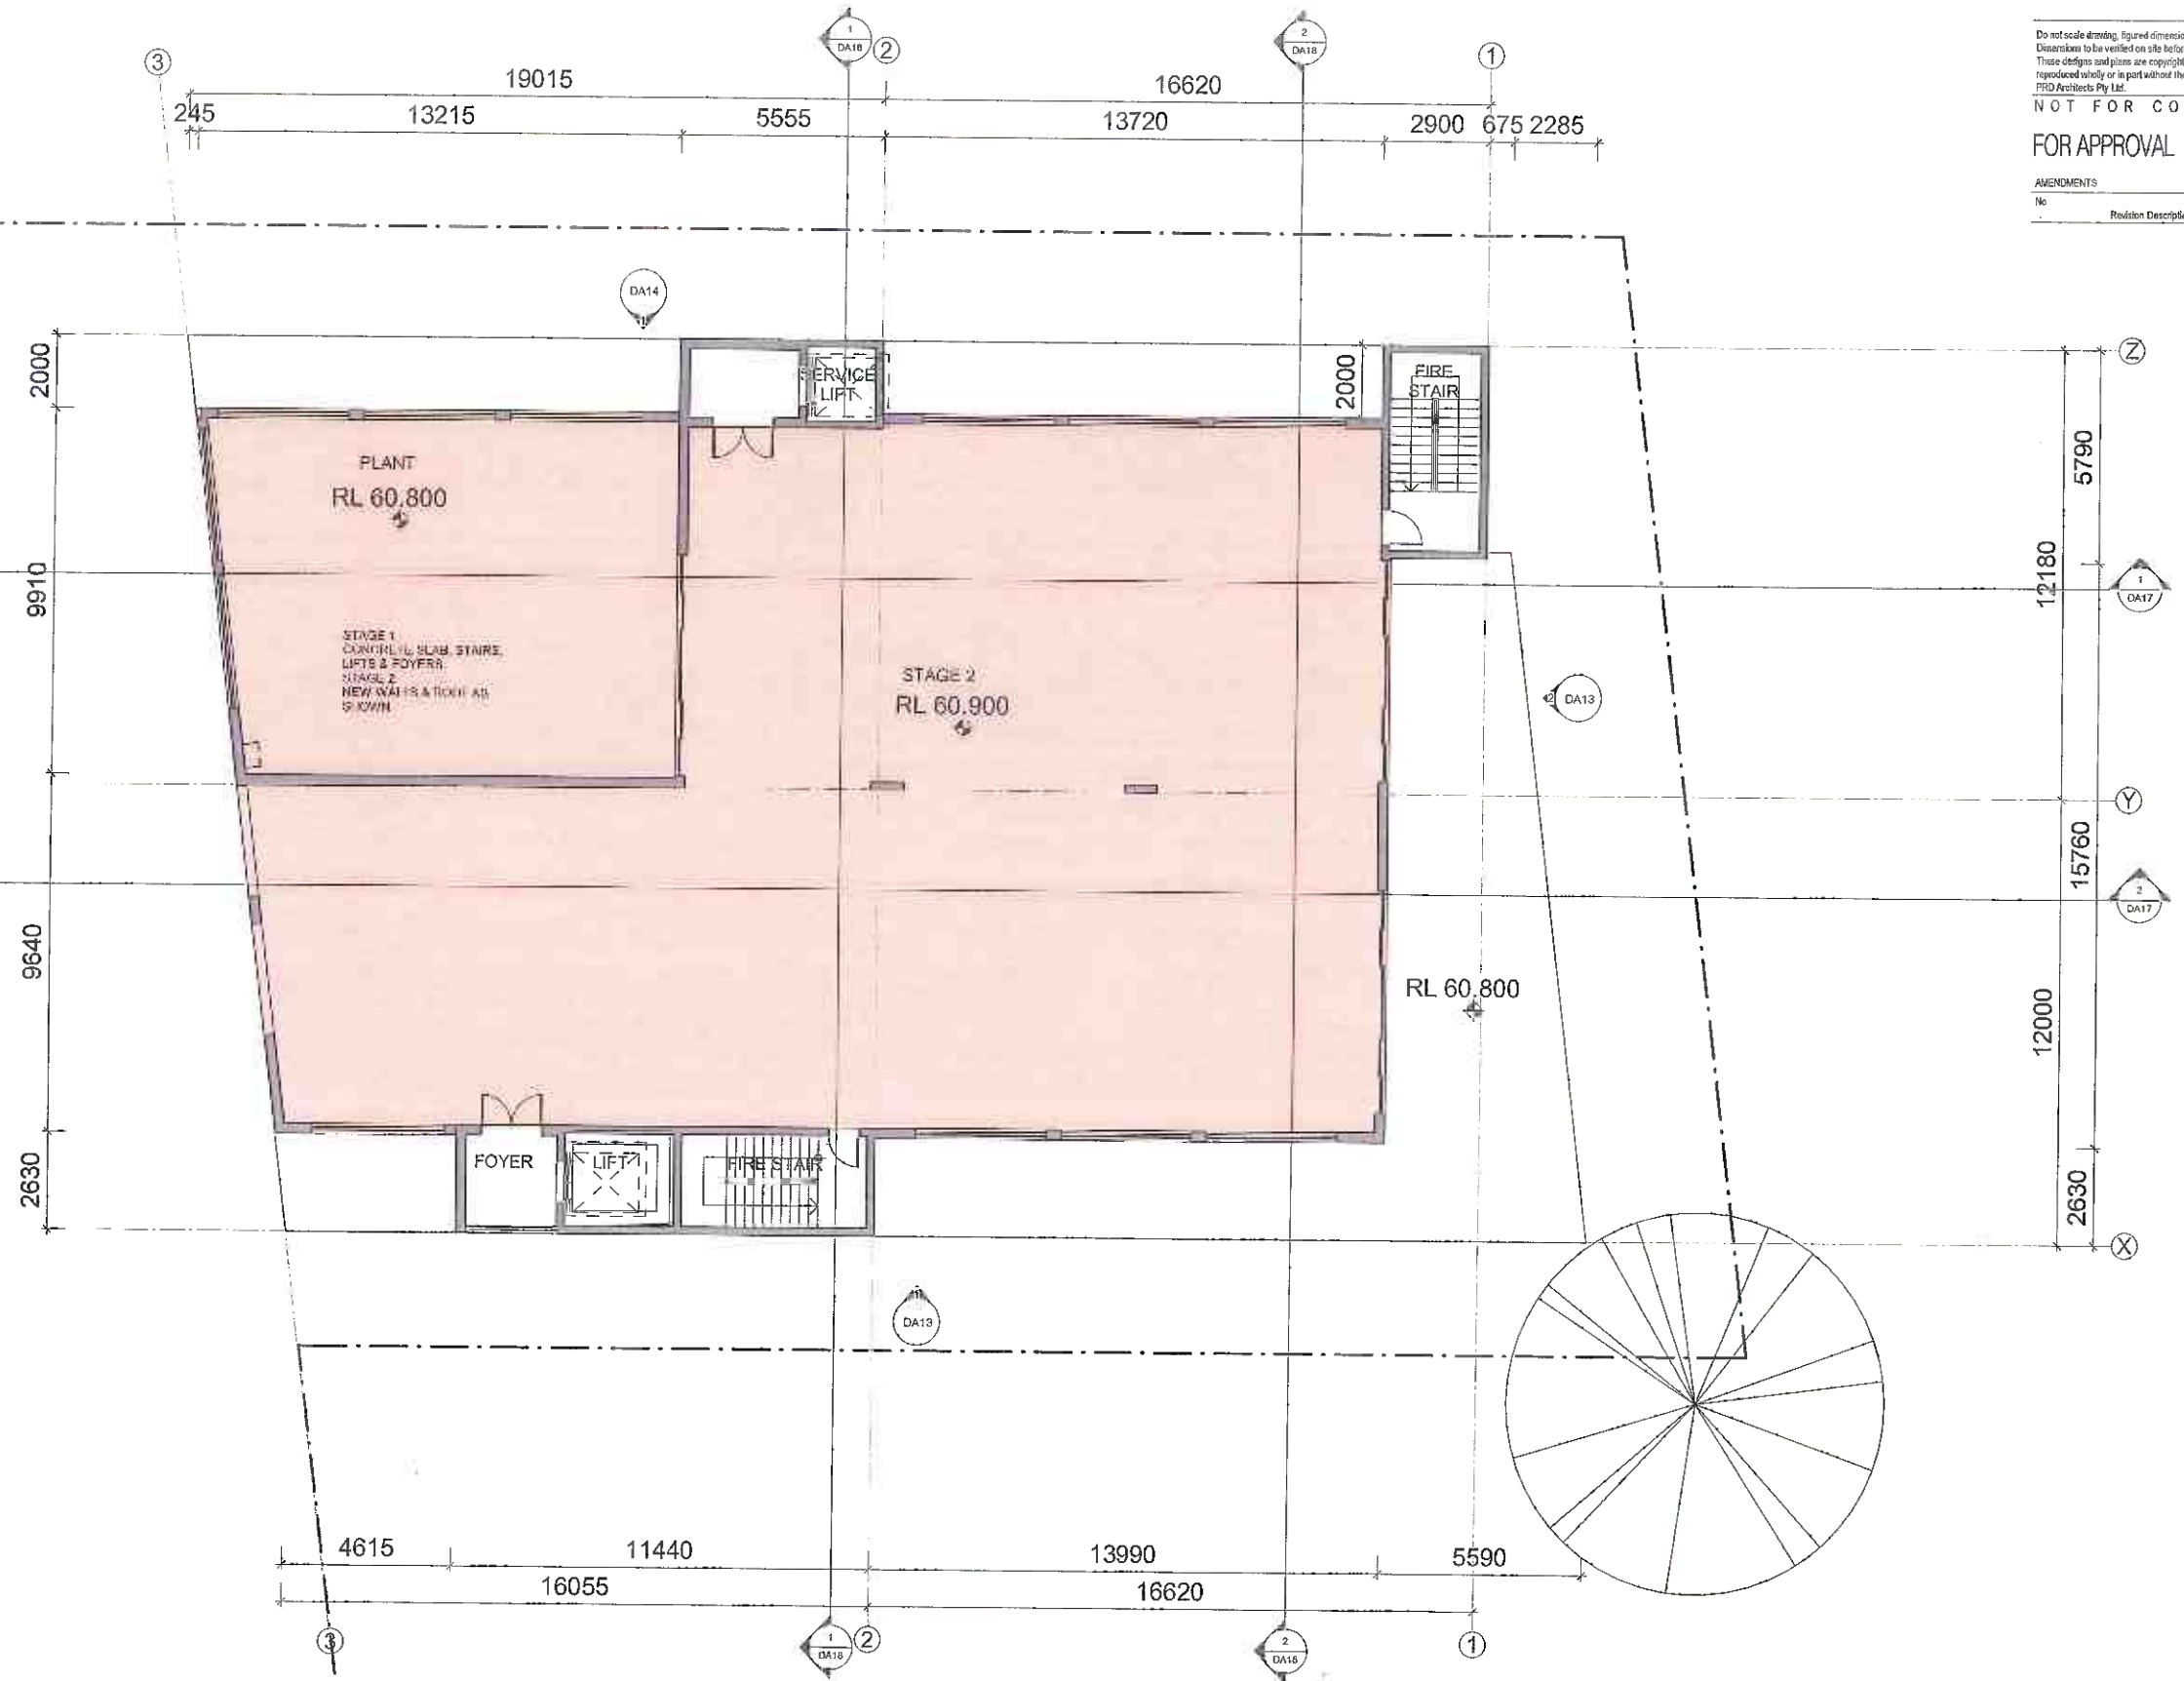

LEVEL 4 FLOOR PLAN
 1:200 @A3


PROPOSED ALTERATIONS & ADDITIONS TO WOLLONGONG DAY SURGERY


354-8 CROWN STREET LOT1 DP 787150,
 5&7 URUNGA PARADE LOTS 54&55 SECTION 1 DP 5507

LEVEL 4


CLIENT: WOLLONGONG DAY 012-009

SURGERY DA10-A

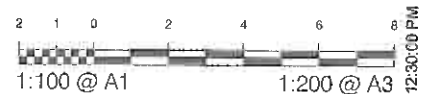

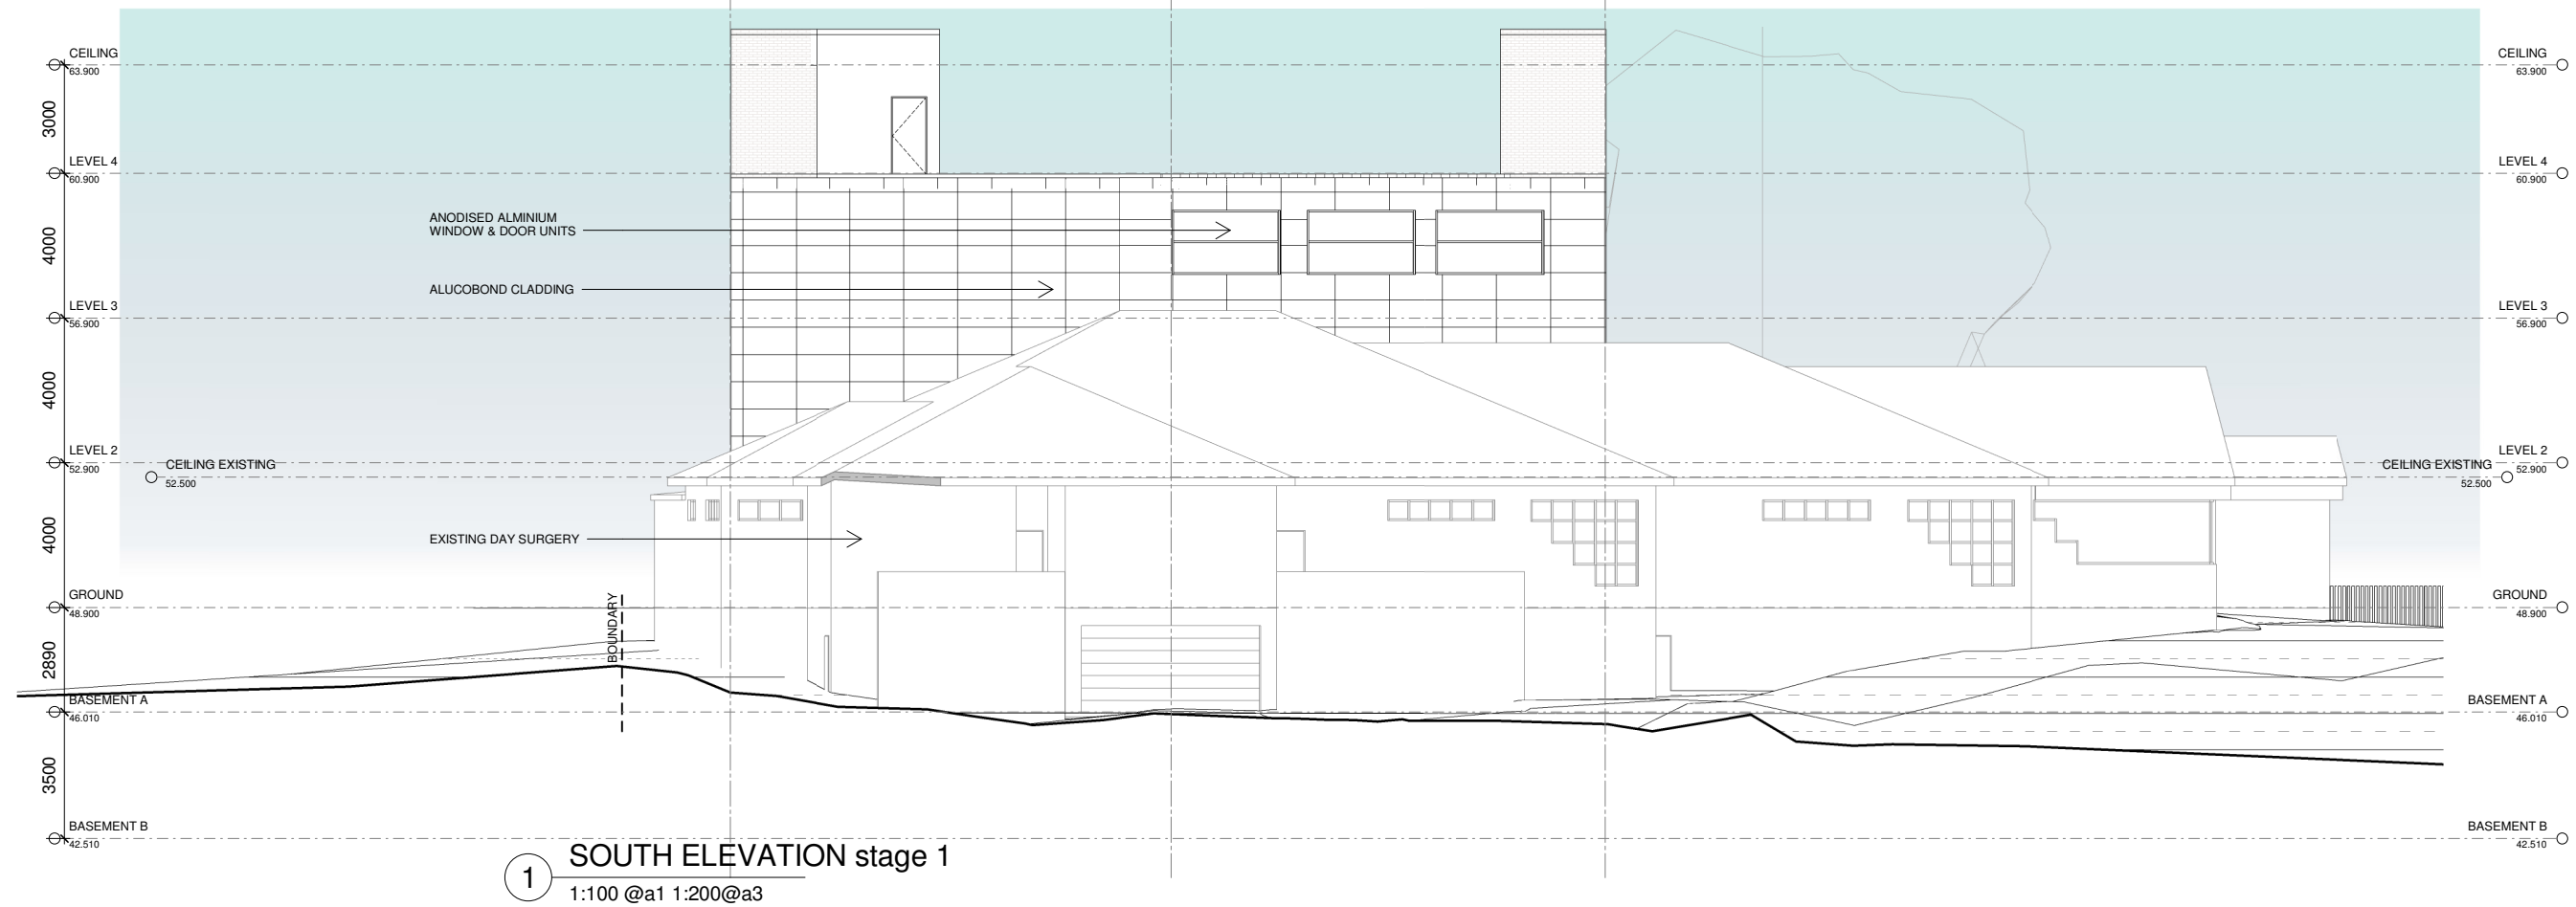

1 SOUTH ELEVATION stage 1
1:100 @a1 1:200@a3

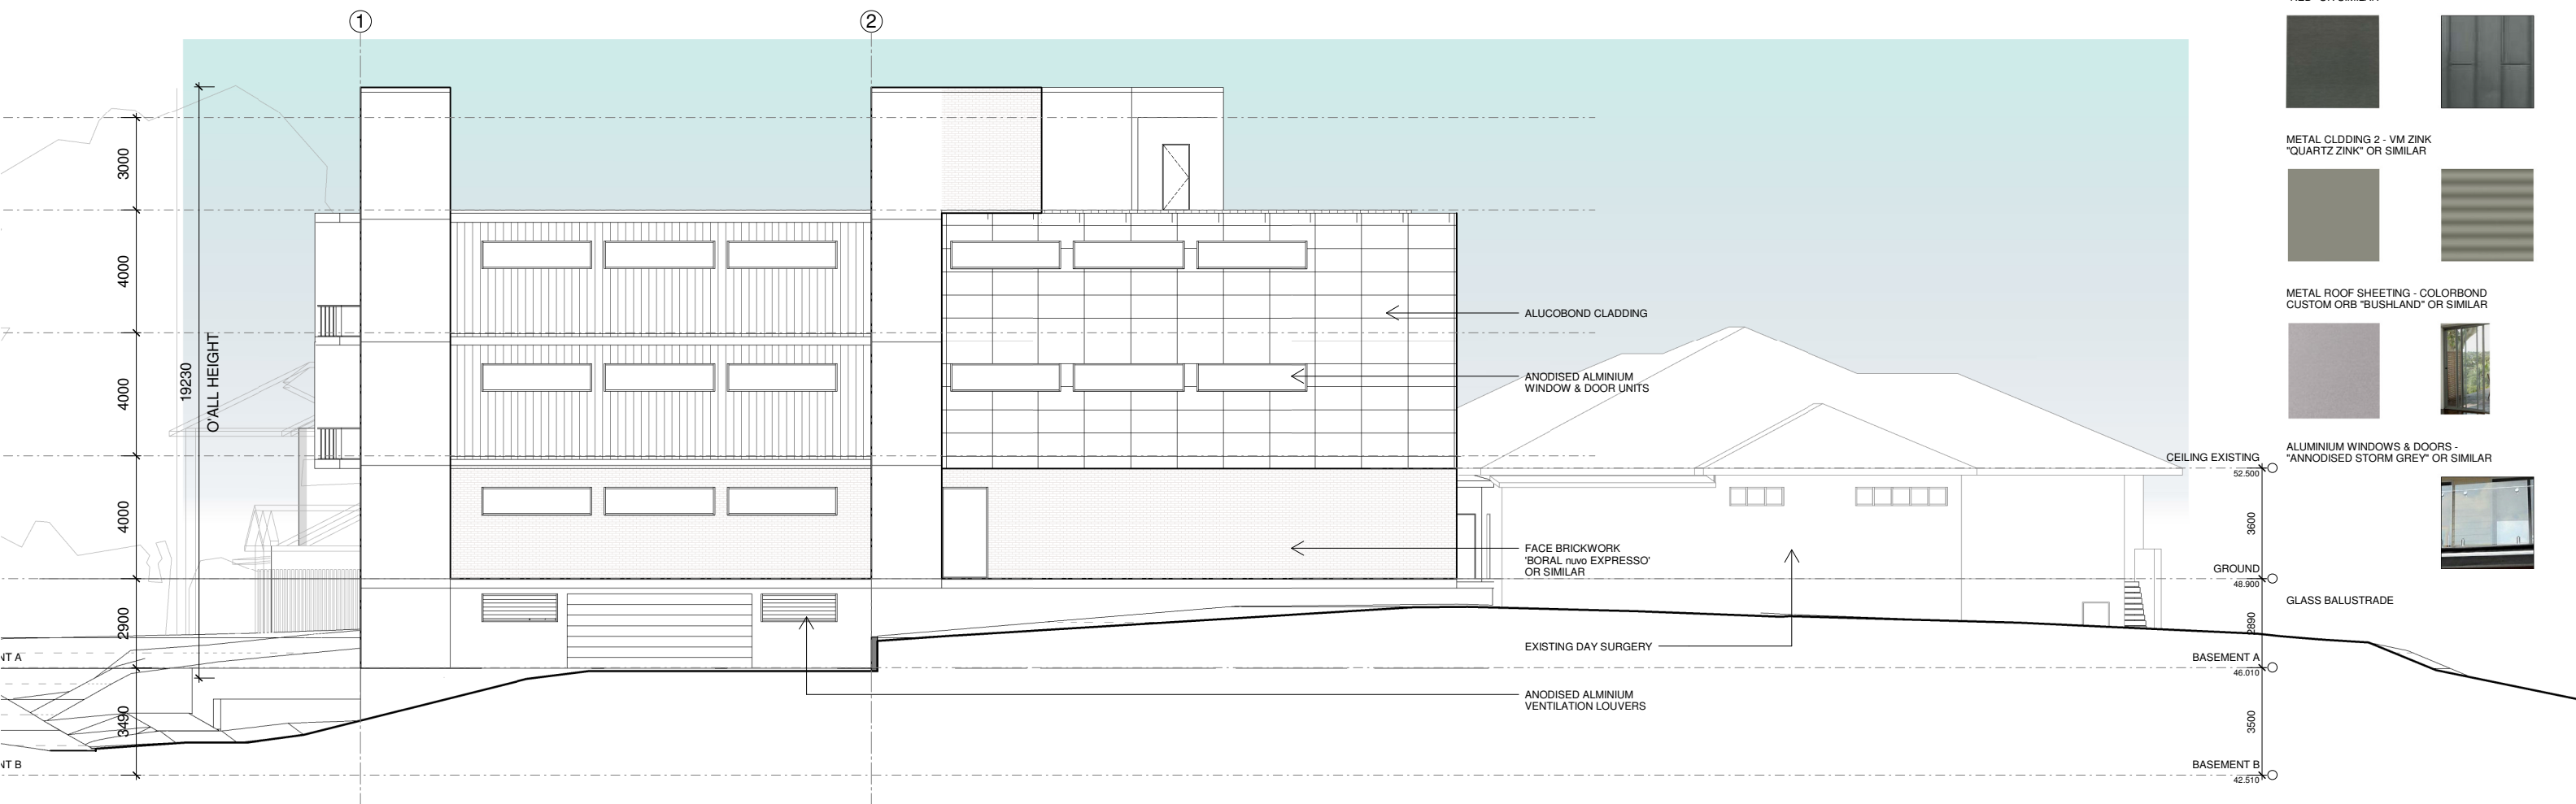

2 WEST ELEVATION stage 1
1:100 @a1 1:200@a3

PROPOSED ALTERATIONS & ADDITIONS TO WOLLONGONG DAY SURGERY

354-8 CROWN STREET LOT1 DP 787150,
5&7 URUNGA PARADE LOTS 54&55 SECTION 1 DP 5507

ELEVATIONS stage 1

CLIENT: WOLLONGONG DAY 012-009
SURGERY DA12-B



2/07/2013 10:40:19 AM

Do not scale drawing, figured dimensions only to be used.
Dimensions to be verified on site before the fabrication of any building component.
These designs and plans are copyright and are not to be used or
reproduced wholly or in part without the written permission of
PRD Architects Pty Ltd.

NOT FOR CONSTRUCTION

FOR APPROVAL

AMENDMENTS

No	Revision Description	Date	BY:
A	BASEMENT A PARKING EGRESS REVISED	02.05.13	DC
B	REVISION OF DRIVES	26.06.13	DC

FINISHES SCHEDULE:

FACE BRICKWORK 1 - "BORAL nuvo EXPRESSO"
OR SIMILAR



APPLIED FINISH 1 - DULUX "VIVID WHITE"
OR SIMILAR



METAL CLADDING 1 - ALUCOBOND
"RED" OR SIMILAR



METAL CLDDING 2 - VM ZINK
"QUARTZ ZINK" OR SIMILAR




METAL ROOF SHEETING - COLORBOND
CUSTOM ORB "BUSHLAND" OR SIMILAR



ALUMINIUM WINDOWS & DOORS -
"ANNODISED STORM GREY" OR SIMILAR



GLASS BALUSTRADE

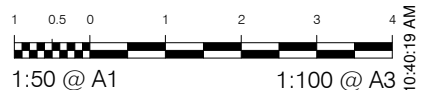

Do not scale drawing, figured dimensions only to be used.
Dimensions to be verified on site before the fabrication of any building component.
These designs and plans are copyright and are not to be used or reproduced wholly or in part without the written permission of PRD Architects Pty Ltd.

NOT FOR CONSTRUCTION

FOR APPROVAL

AMENDMENTS			
No	Revision Description	Date	BY
A	BASEMENT A PARKING EGRESS REVISED	02/05/13	

FINISHES SCHEDULE:



FACE BRICKWORK 1 - "BORAL NUOVO EXPRESSO" OR SIMILAR




APPLIED FINISH 1 - DULUX "VIVID WHITE" OR SIMILAR




METAL CLADDING 1 - ALUCOBOND "RED" OR SIMILAR



METAL CLADDING 2 - VM ZINK "QUARTZ ZINK" OR SIMILAR

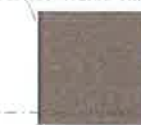


METAL ROOF SHEETING - COLORBOND CUSTOM ORB "BUSHLAND" OR SIMILAR

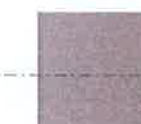

ALUMINIUM WINDOWS & DOORS - "ANODISED STORM GREY" OR SIMILAR



GLASS BALUSTRADE

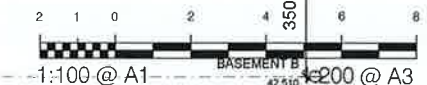


1:100 @ A1 1:200 @ A3




PRD ARCHITECTS

Level 2, 73 Market Street, Wollongong NSW 2500
Phone (02) 4228-3559 Fax (02) 4228-1145
Email office@prdarchitects.com

6/05/2013 9:50:14 AM

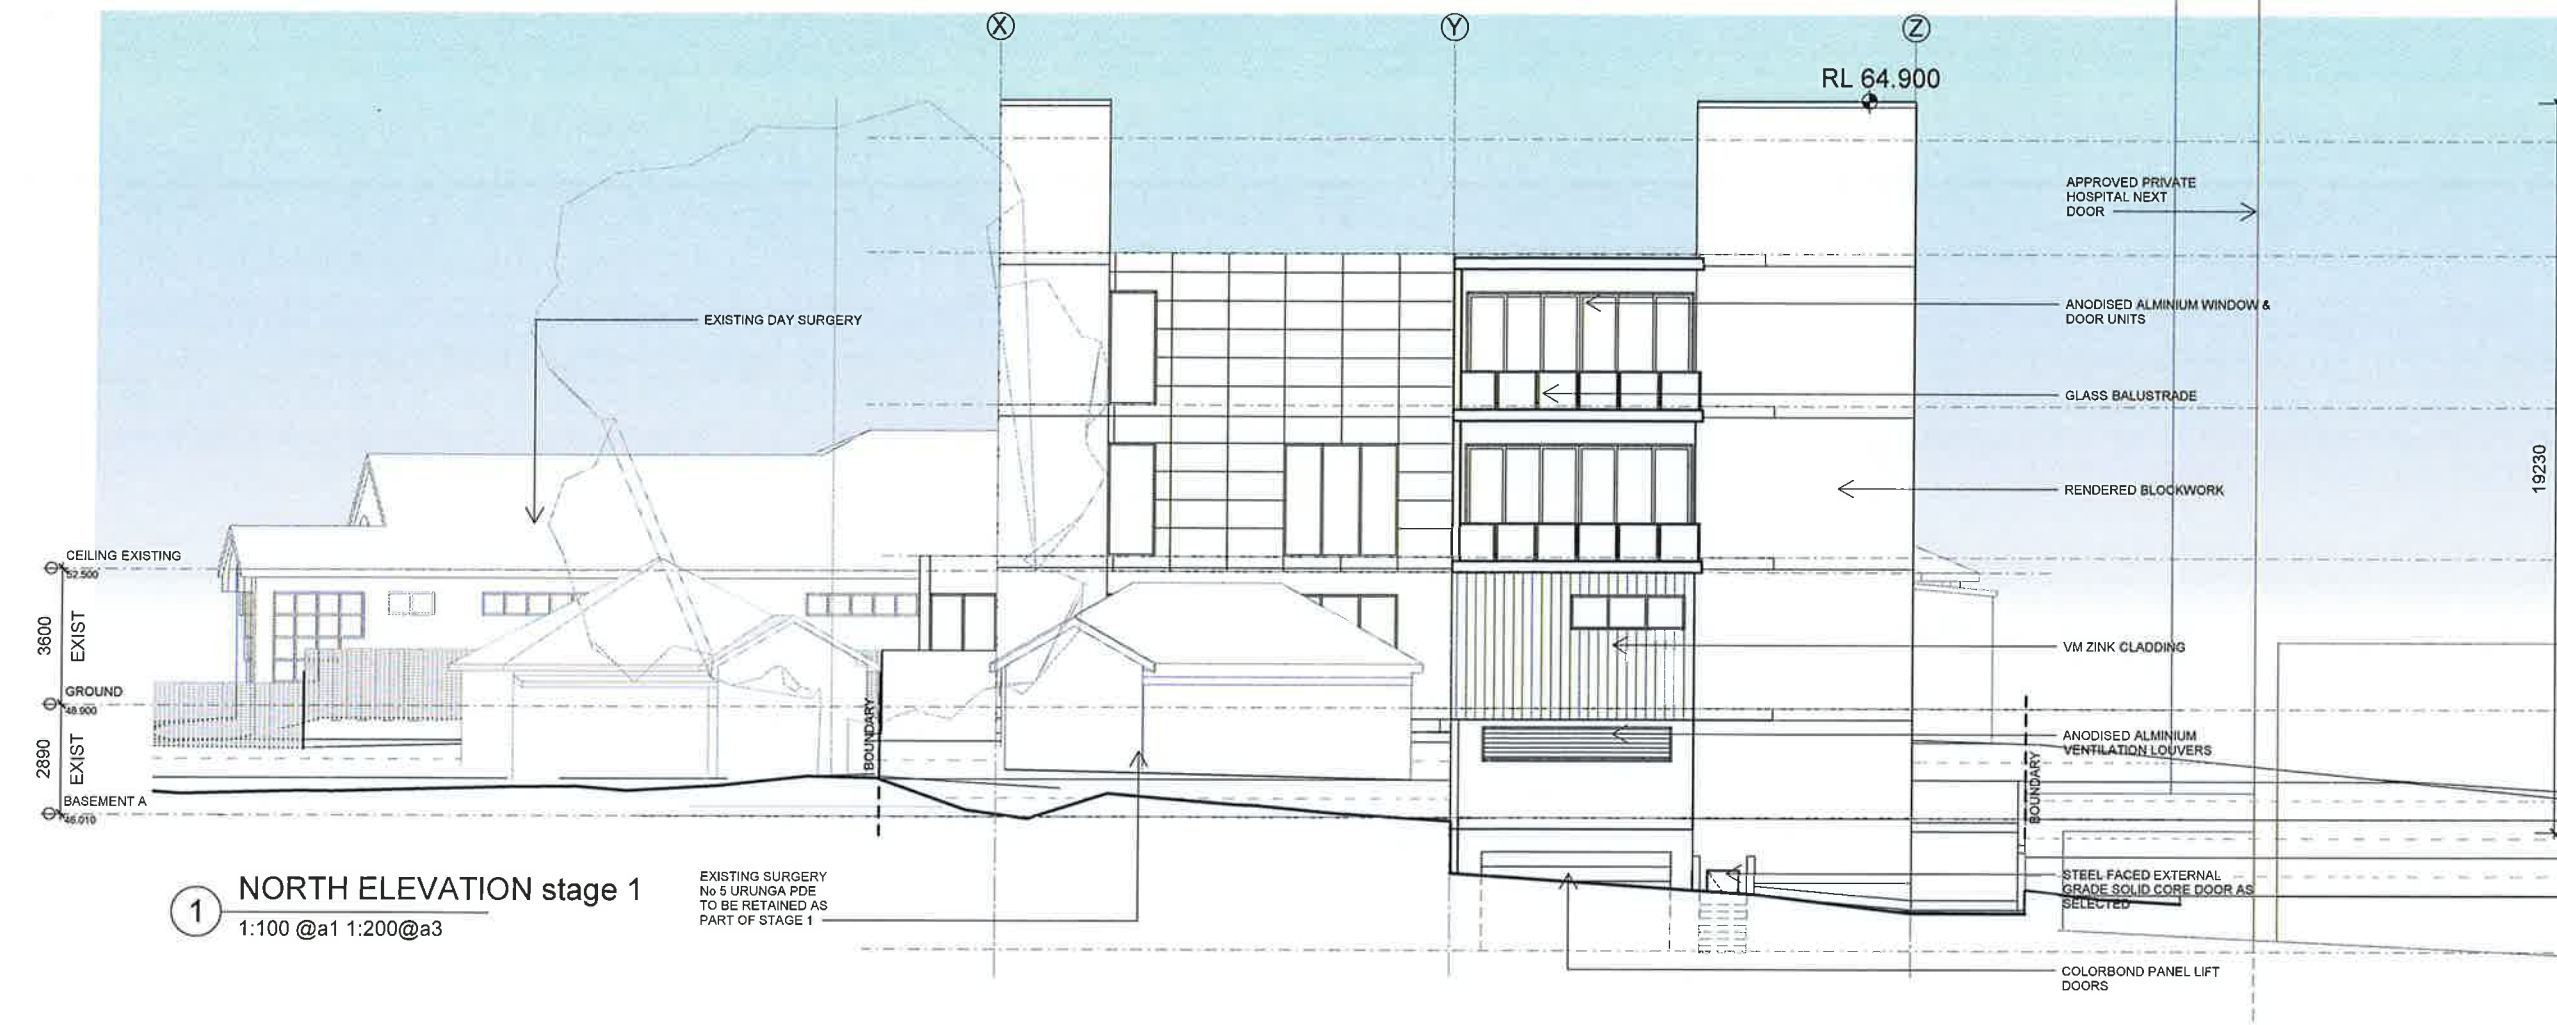

1 NORTH ELEVATION stage 1
1:100 @a1 1:200@a3

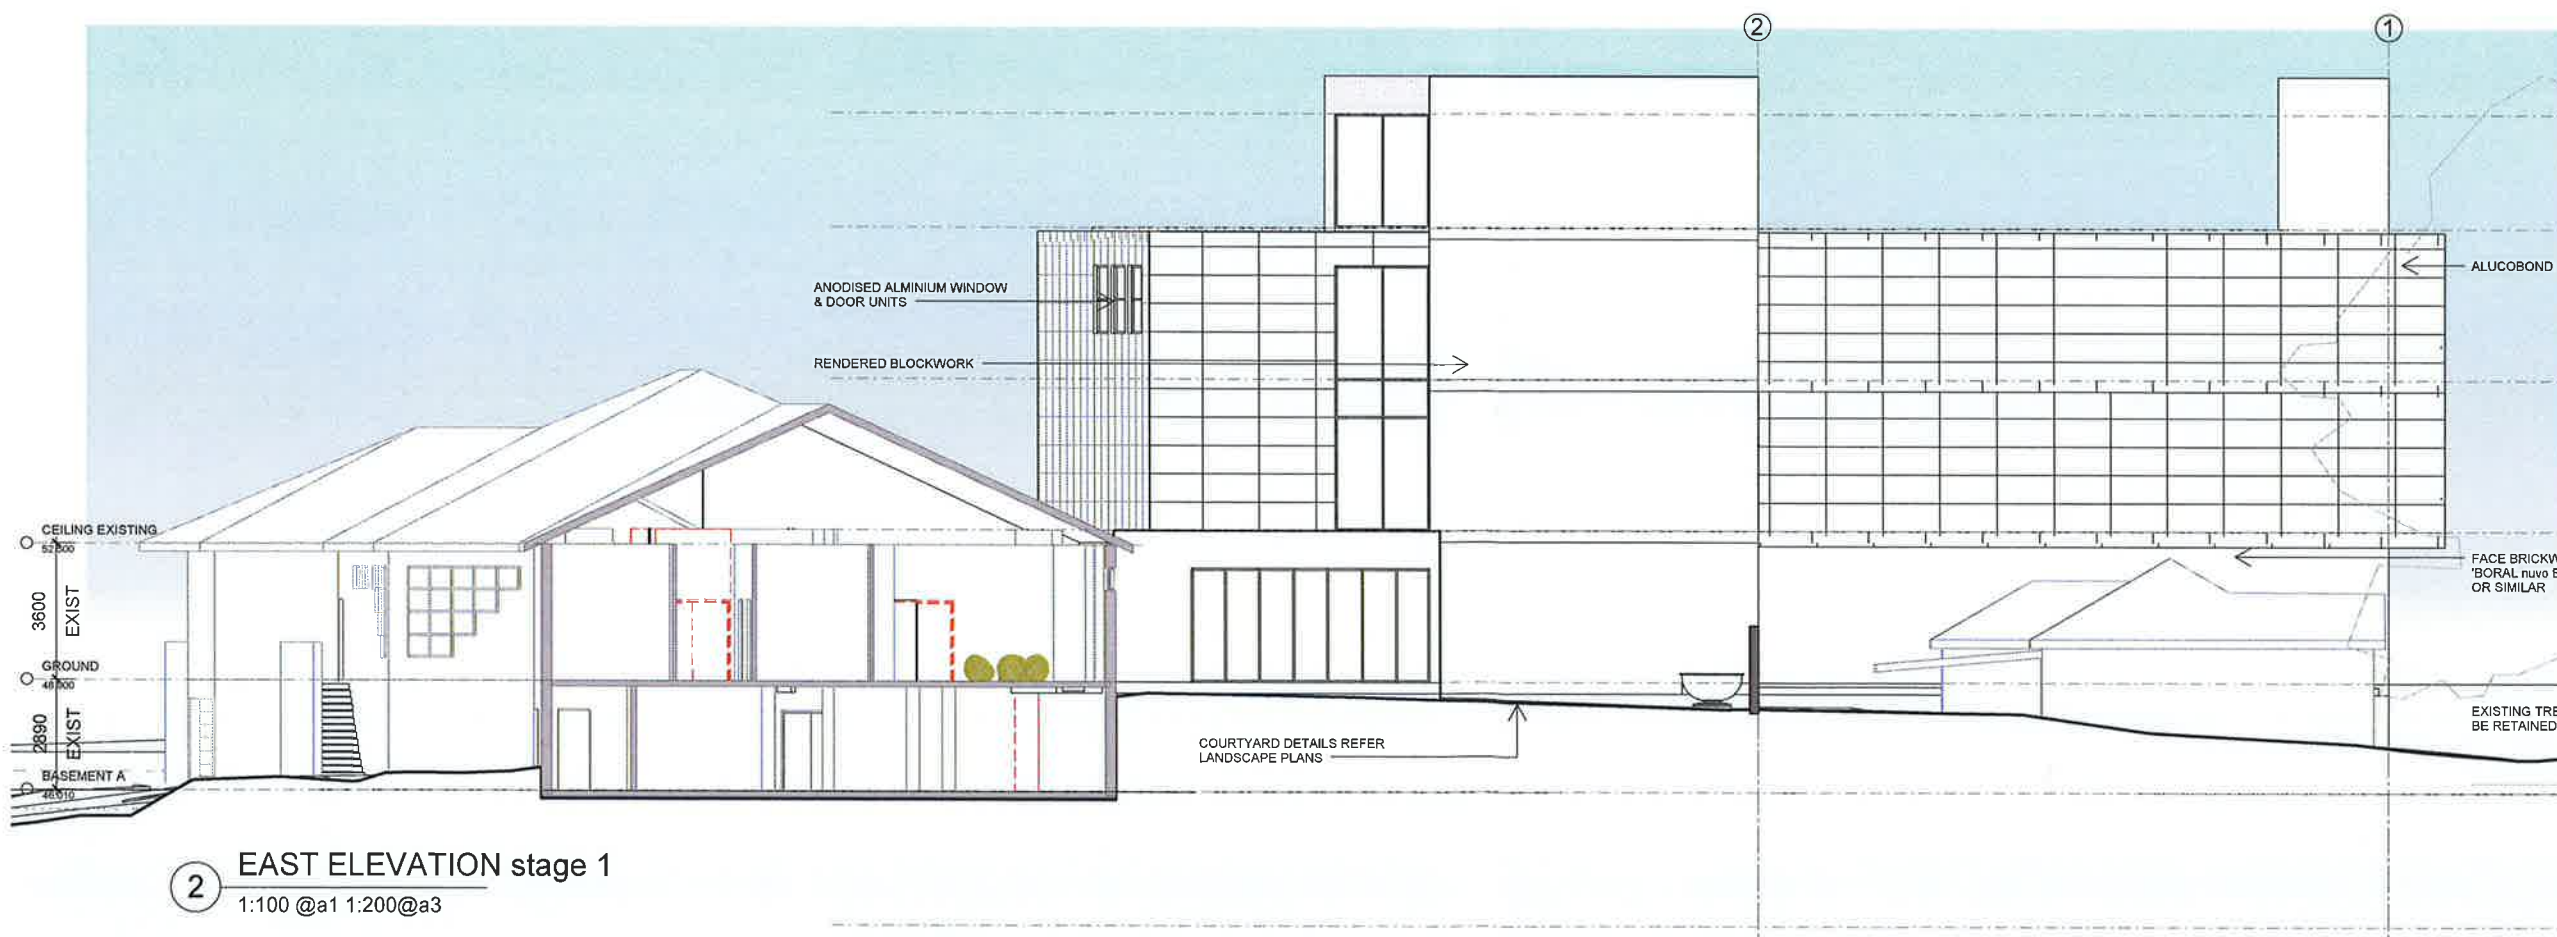

2 EAST ELEVATION stage 1
1:100 @a1 1:200@a3

PROPOSED ALTERATIONS & ADDITIONS TO WOLLONGONG DAY SURGERY

354-8 CROWN STREET LOT1 DP 787150,
5&7 URUNGA PARADE LOTS 54&55 SECTION 1 DP 5507

ELEVATIONS stage 1

CLIENT: WOLLONGONG DAY SURGERY 012-009

DA11-A

Do not scale drawing, figured dimensions only to be used.
 Dimensions to be verified on site before the fabrication of any building component.
 These designs and plans are copyright and are not to be used or
 reproduced wholly or in part without the written permission of
 PRD Architects Pty Ltd.
NOT FOR CONSTRUCTION

FOR APPROVAL

AMENDMENTS			
No	Revision Description	Date	BY:
A			

FINISHES SCHEDULE:

FACE BRICKWORK - "BORAL nuvo EXPRESS" OR SIMILAR

APPLIED FINISH 1 - DULUX "VIVID WHITE" OR SIMILAR


METAL CLDDING 1 - ALUCOBOND "RED" OR SIMILAR

METAL CLDDING 2 - VM ZINK "QUARTZ ZINK" OR SIMILAR


METAL ROOF SHEETING - COLORBOND CUSTOM ORB "BUSHLAND" OR SIMILAR

ALUMINIUM WINDOWS & DOORS - "ANODISED STORM GREY" OR SIMILAR

GLASS BALUSTRADE

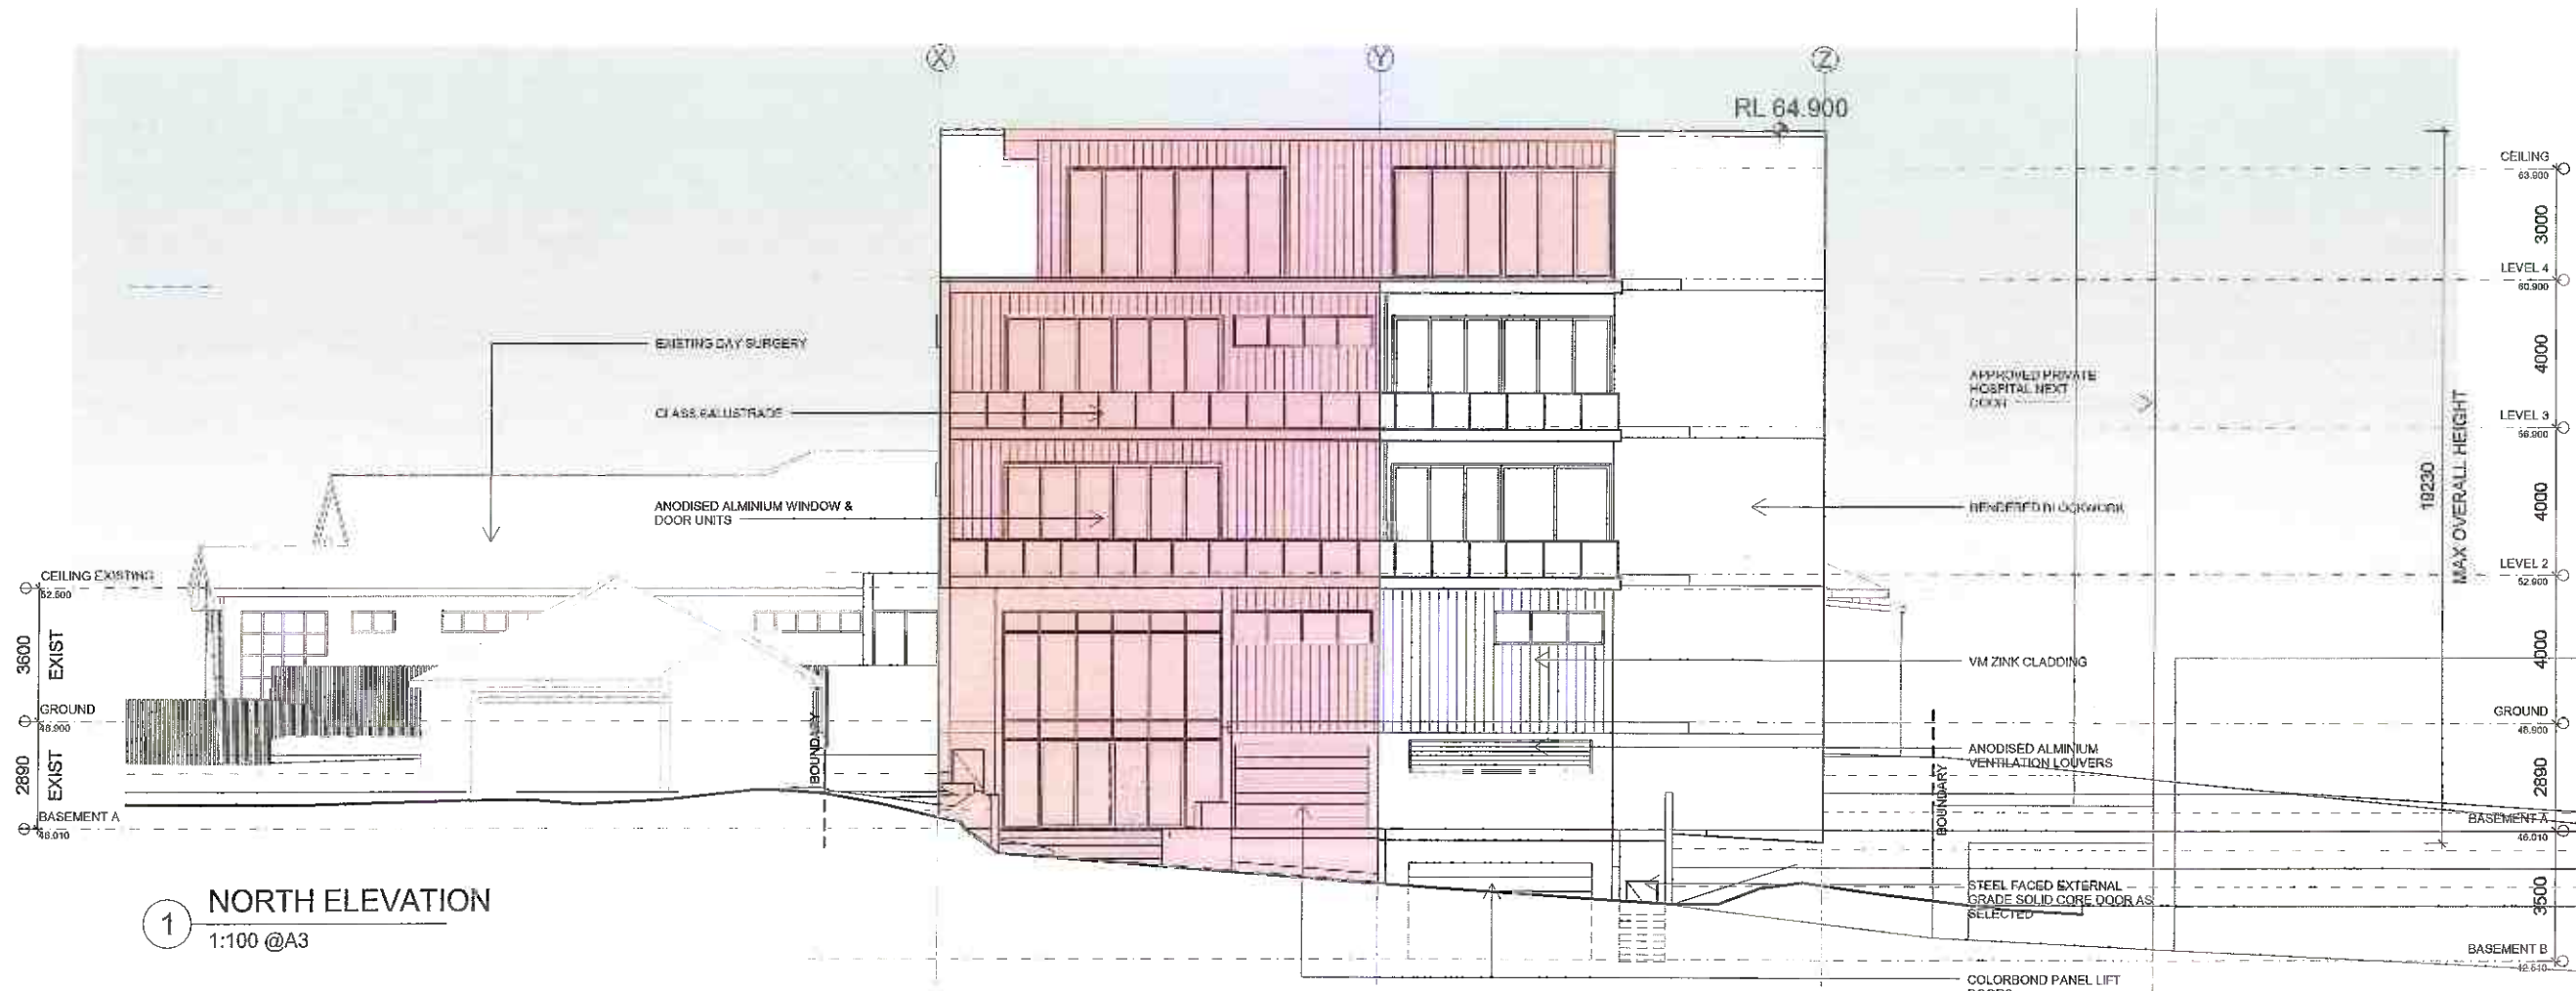

1 NORTH ELEVATION
 1:100 @A3

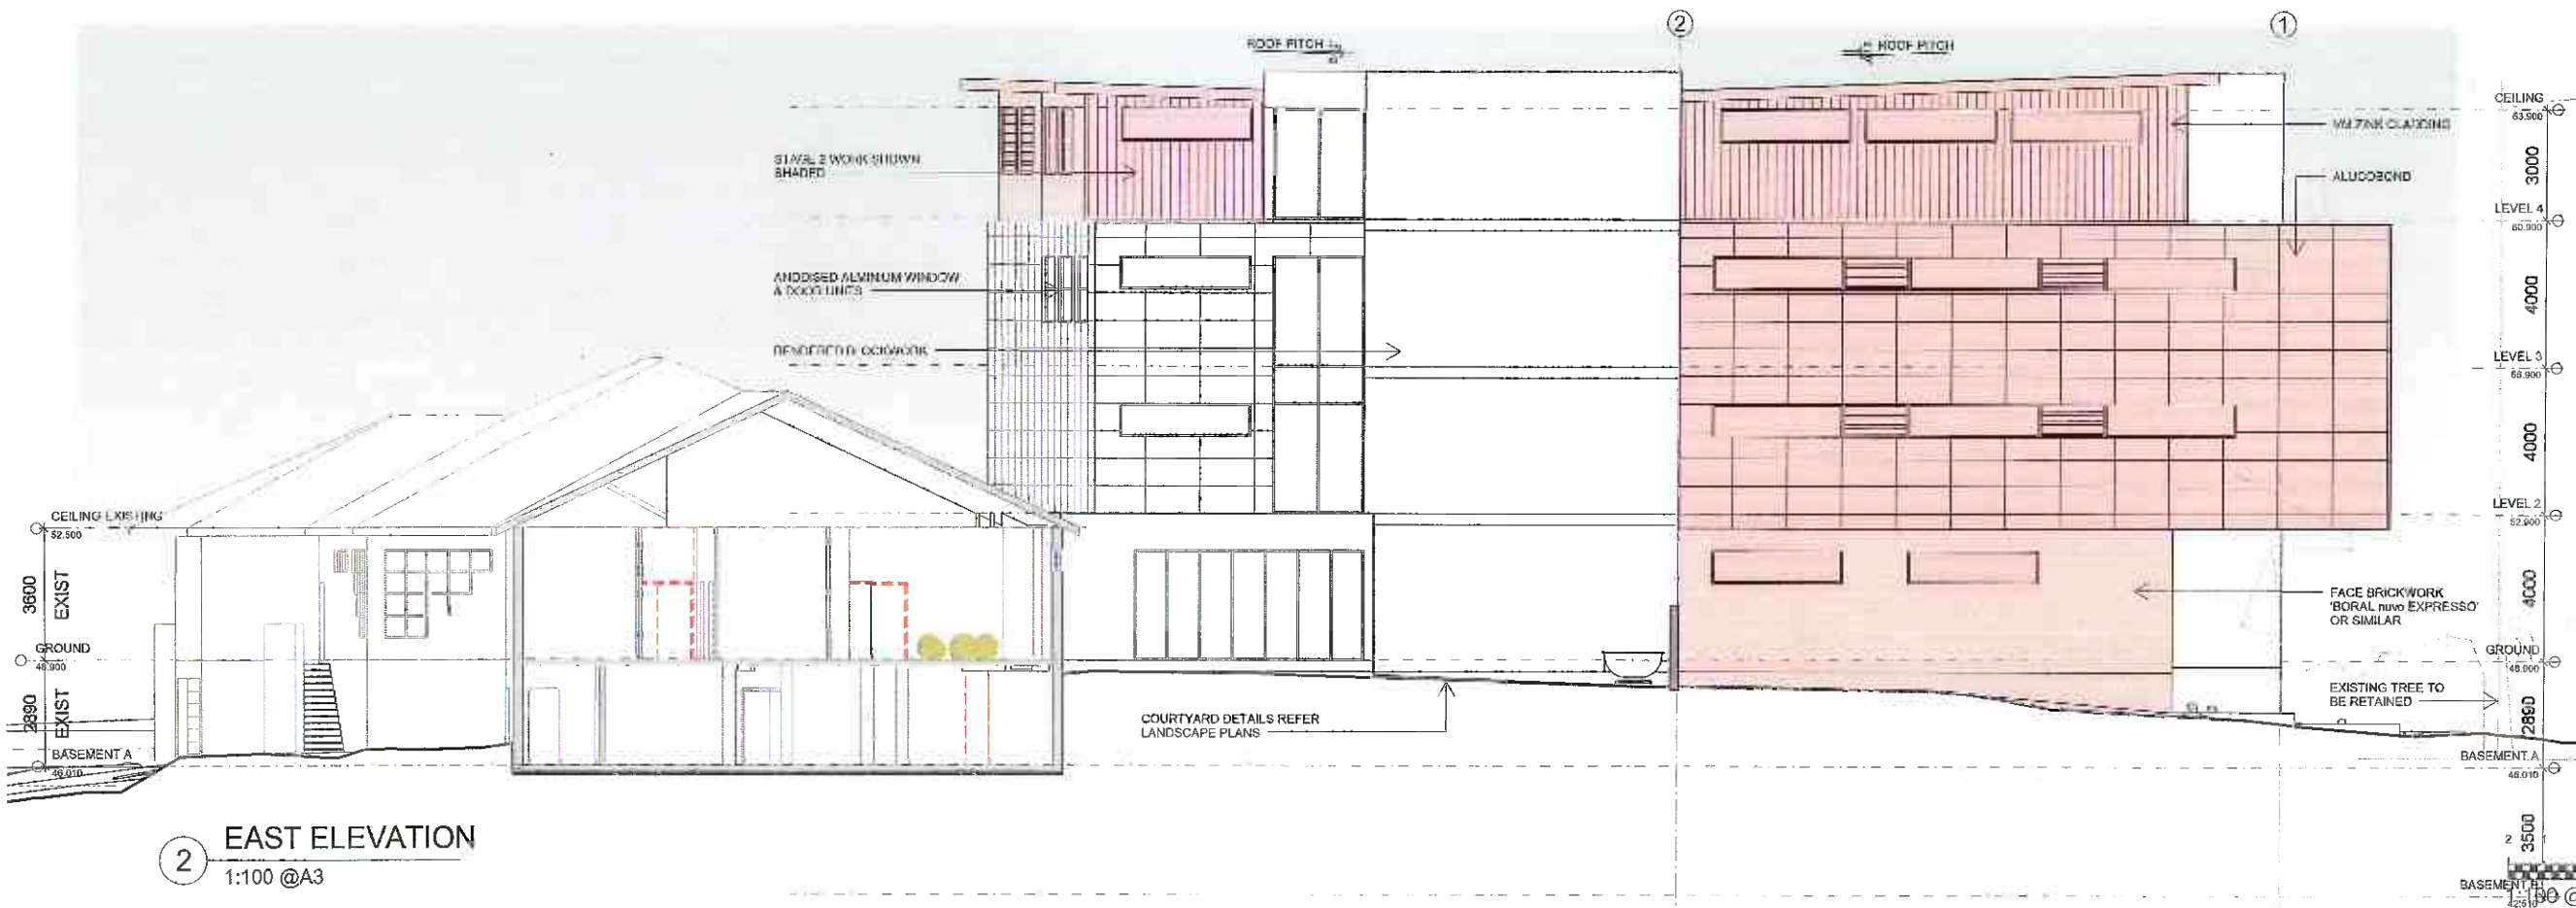

2 EAST ELEVATION
 1:100 @A3

PROPOSED ALTERATIONS & ADDITIONS TO WOLLONGONG DAY SURGERY

354-8 CROWN STREET LOT1 DP 787150,
 5&7 URUNGA PARADE LOTS 54&55 SECTION 1 DP 5507

ELEVATIONS STAGE 1&2

CLIENT: WOLLONGONG DAY SURGERY 012-009

DA13-A

PRD ARCHITECTS
 Level 2, 73 Market Street, Wollongong NSW 2520
 Phone: (02) 4225-3889 Facsimile: (02) 4225-1145
 Email: office@prdarchitects.com

14/11/2012 12:20:09 PM



AMENDMENTS

No	Revision Description	Date	BY
A	BASEMENT A PARKING EGRESS REVISED	02.05.13	

FINISHES SCHEDULE:



FACE BRICKWORK 1 - "BORAL nuvo EXPRESSO" OR SIMILAR



APPLIED FINISH 1 - DULUX "VIVID WHITE" OR SIMILAR



METAL CLDDING 1 - ALUCOBOND "RED" OR SIMILAR



METAL CLDDING 2 - VM ZINK "QUARTZ ZINK" OR SIMILAR



METAL ROOF SHEETING - COLORBOND CUSTOM ORB "BUSHLAND" OR SIMILAR



ALUMINIUM WINDOWS & DOORS - "ANNODISED STORM GREY" OR SIMILAR



GLASS BALUSTRADE



PROPOSED ALTERATIONS & ADDITIONS TO WOLLONGONG DAY SURGERY

354-8 CROWN STREET LOT1 DP 787150,
 5&7 URUNGA PARADE LOTS 54&55 SECTION 1 DP 5507

3D'S stage 1

CLIENT: WOLLONGONG DAY SURGERY 012-009
 DA19-A



5811 FUNGA PARADE LOTS 5-855 SECTION 1 DP 5507

EFFICIENT CLOUD STORAGE

1:150 @ 1:200 0.23

1:150 @ 1:200 0.23

1:100 99at 1:20000a3

1:100 99at 1:20000a3



CLIENT: WOLLONGONG DAY 07/2/08
SURGEON: A. A. A.

DA15-A