


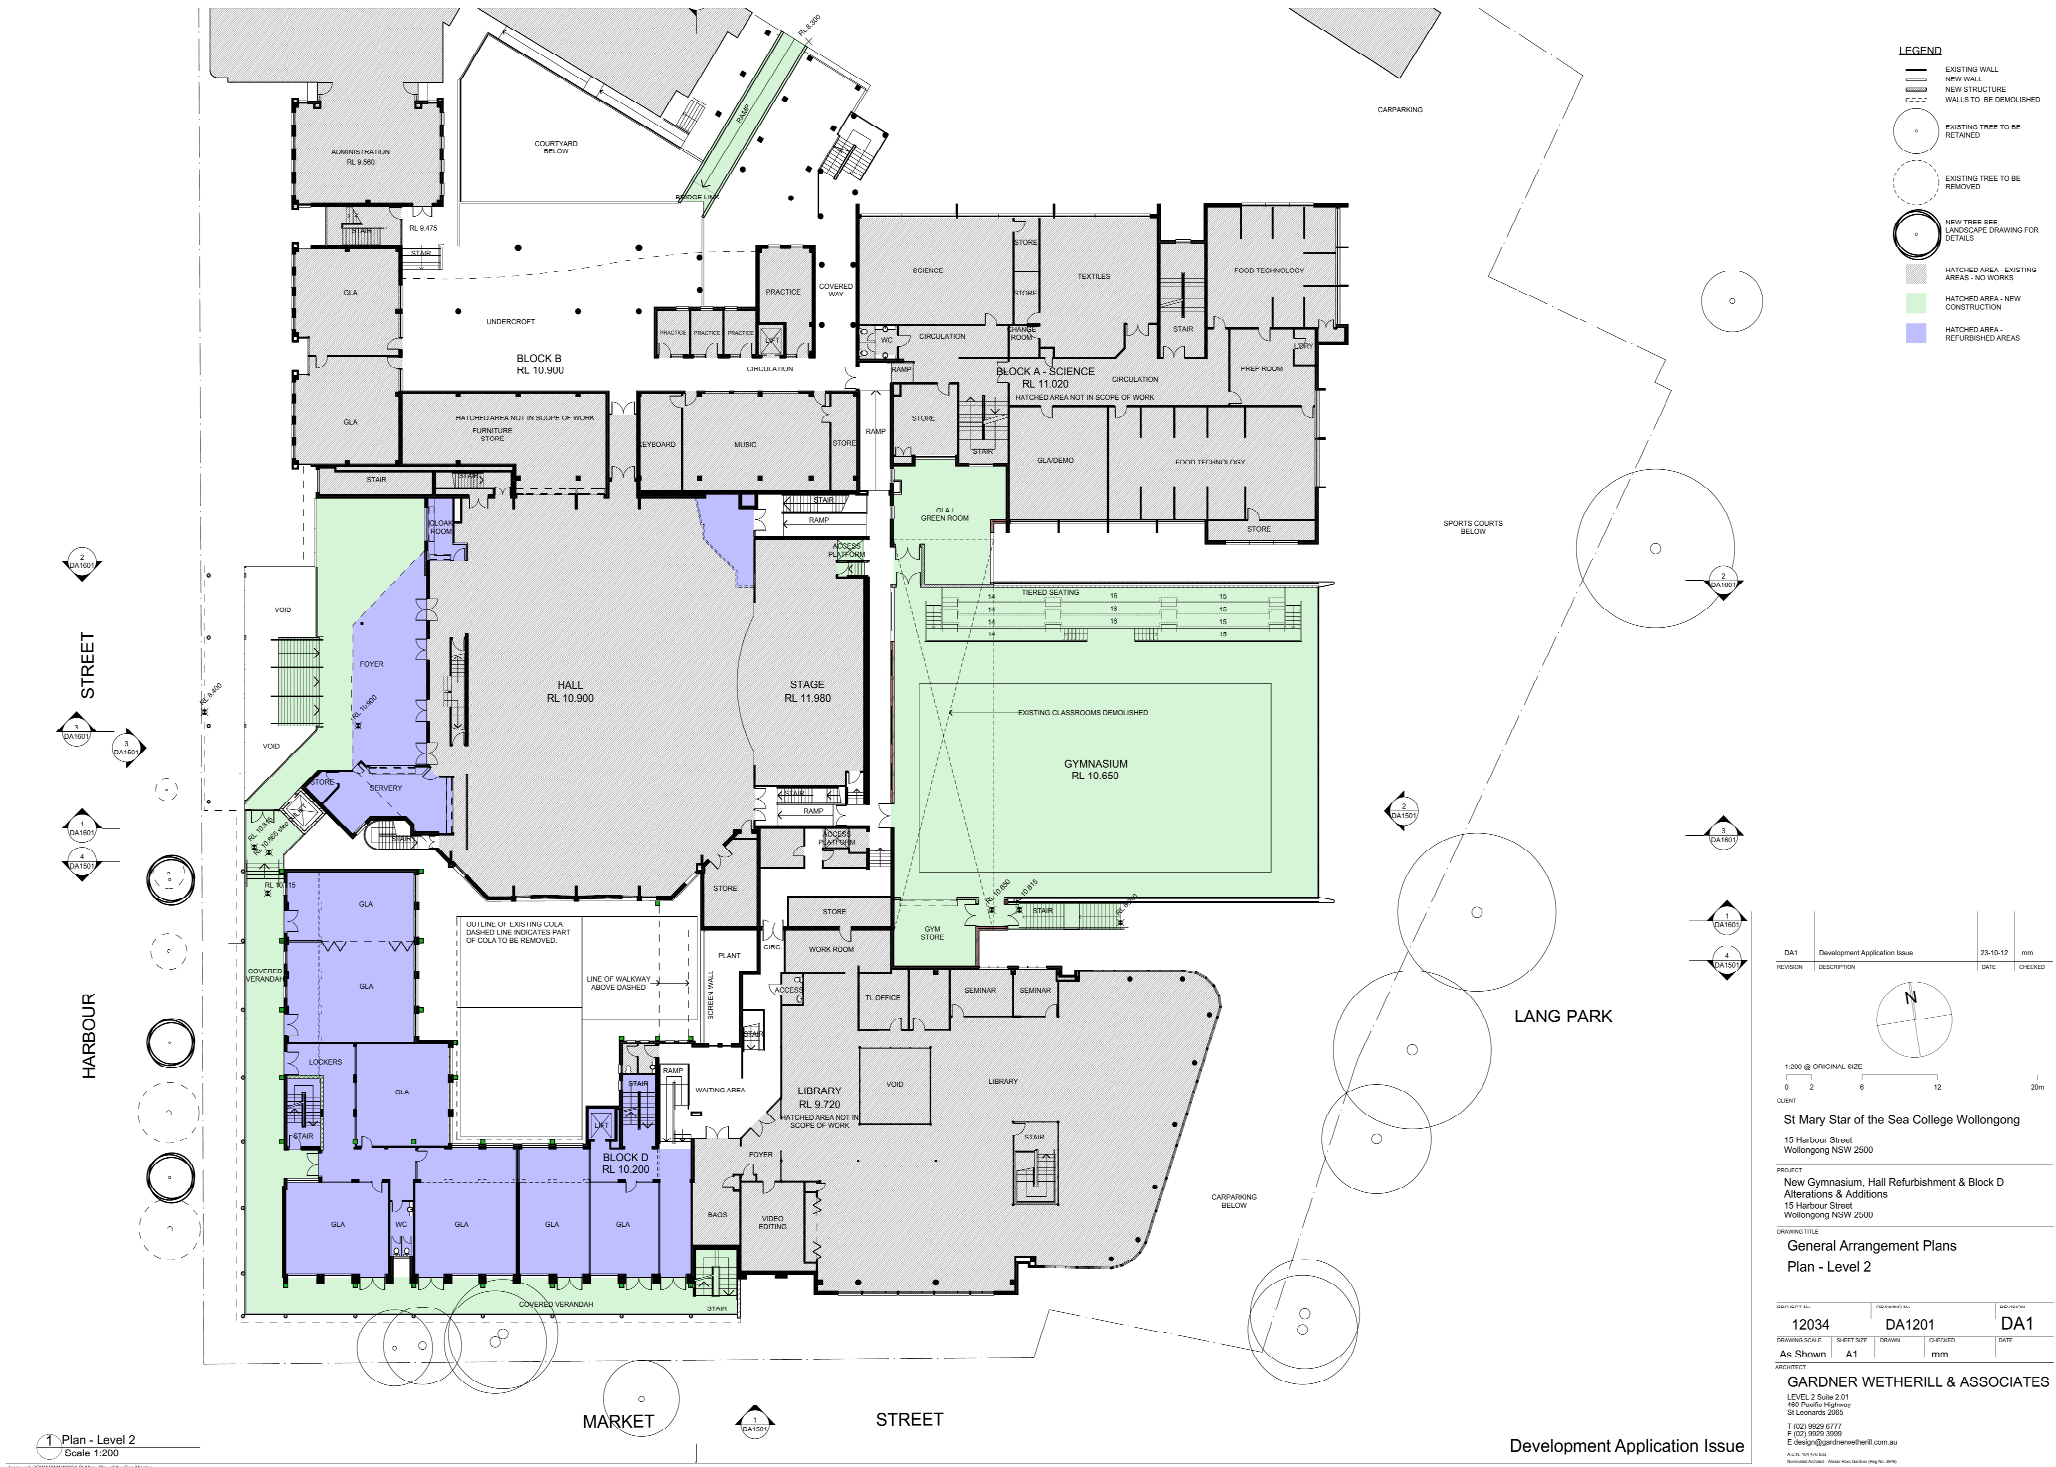

REVISION	DESCRIPTION	DATE	CHECKED
DA1	Development Application Issue	25-10-12	mm



1:200 @ ORIGINAL SIZE
0 2 6 12 20m

CLIENT
St Mary Star of the Sea College Wollongong
15 Harbour Street
Wollongong NSW 2500

PROJECT
New Gymnasium, Hall Refurbishment & Block D
Alterations & Additions
15 Harbour Street
Wollongong NSW 2500

DRAWING TITLE
General Arrangement Plans
Plan - Level 2

DRAWING NO.		PROJECT NO.		REVISION	
12034		DA1201		DA1	
DRAWING SCALE	SHEET SIZE	DRAWN	CHECKED	DATE	
As Shown	A1		mm		

ARCHITECT
GARDNER WETHERILL & ASSOCIATES

LEVEL 2 Scale 2:01

480 Purling Highway
SILVERDALE 2015

T (02) 9509 6777
F (02) 9509 3000

E design@gardnerwetherill.com.au
A1/A1 100 x 100

Prepared by: [Name]
Reviewed by: [Name]

