


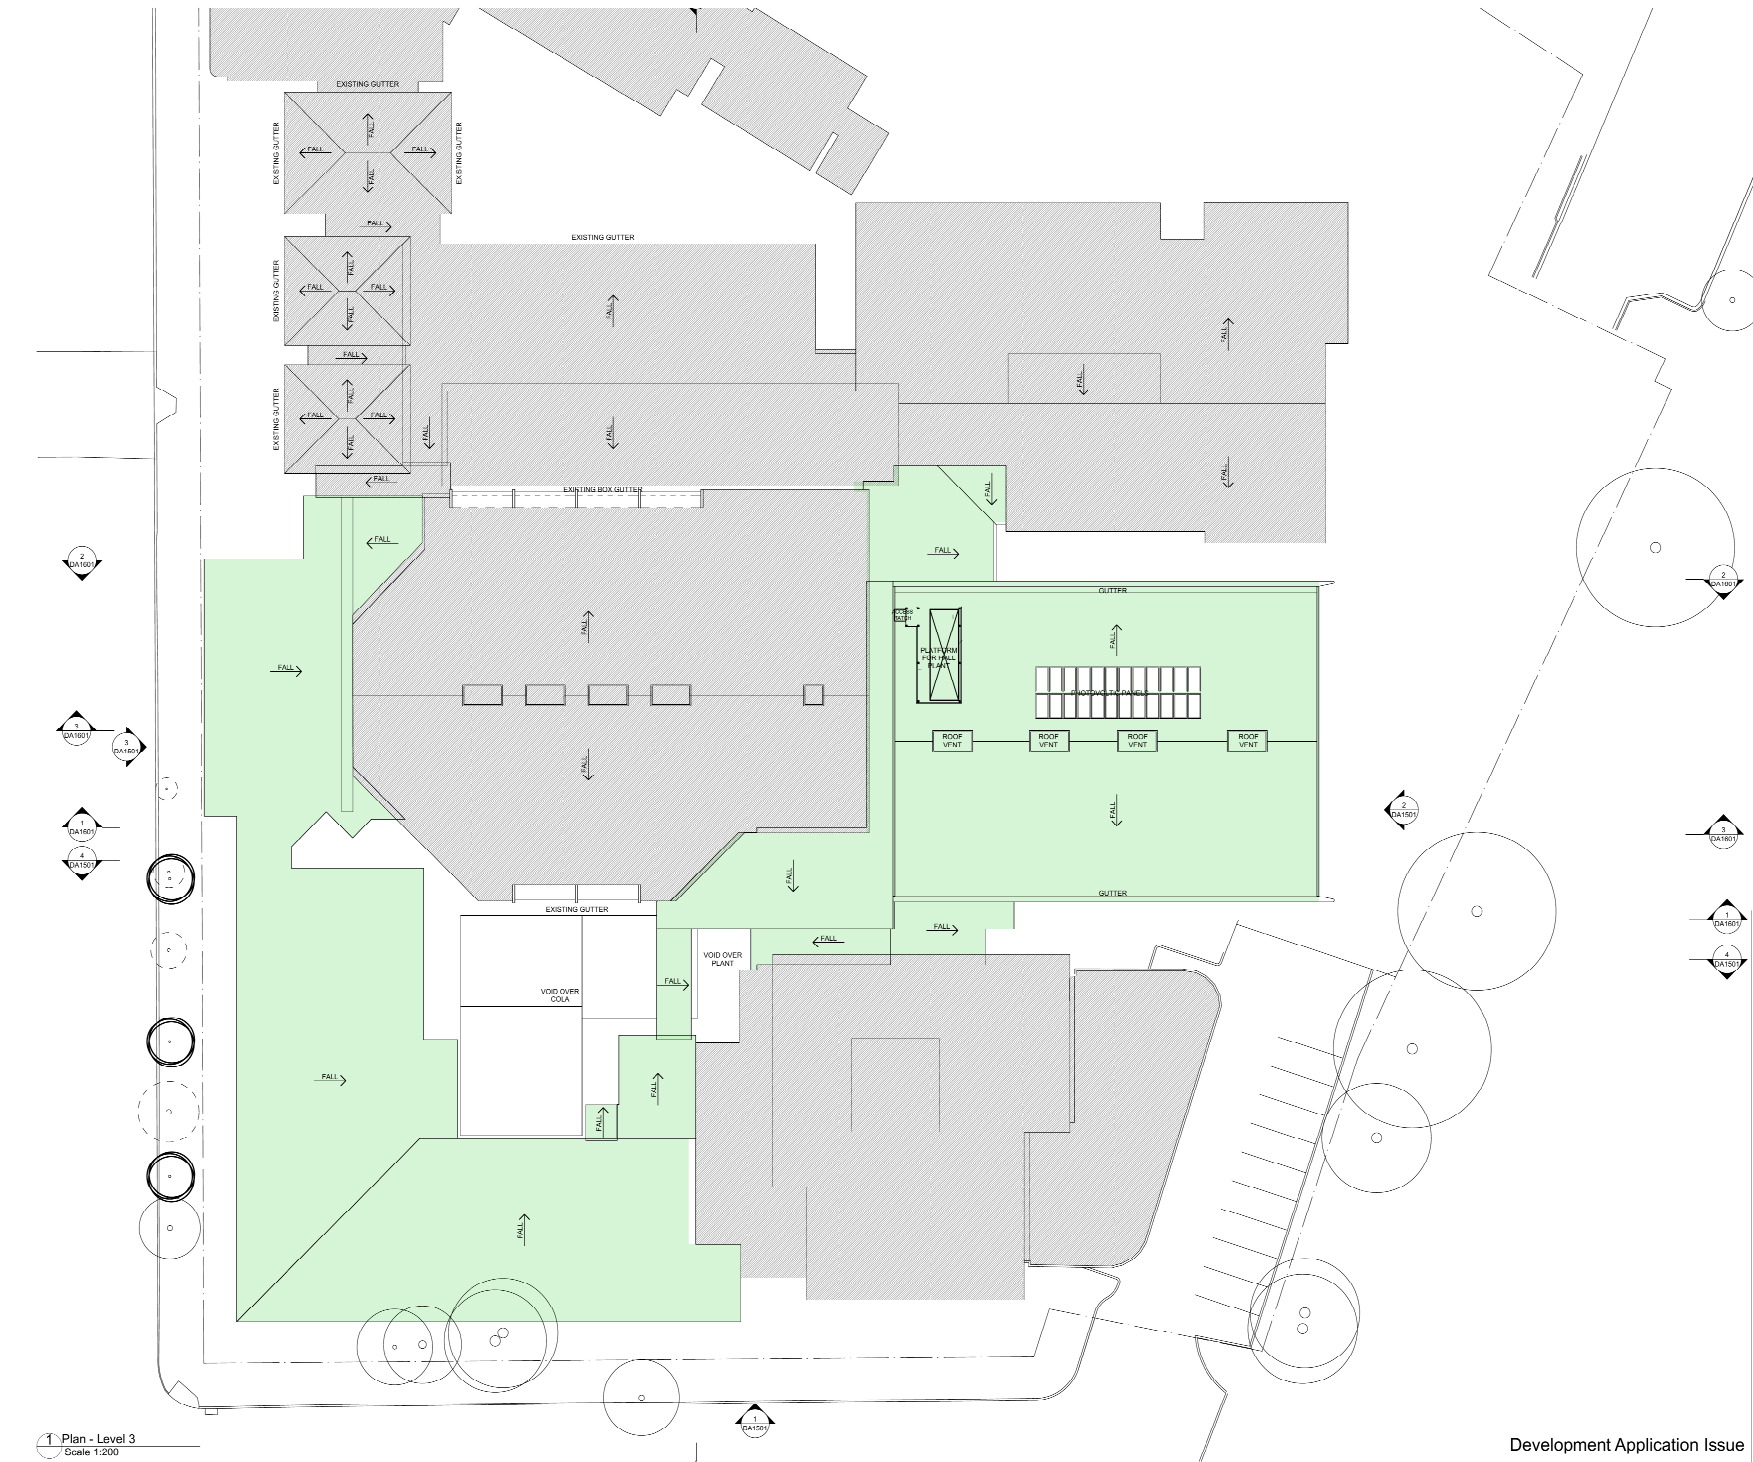

- LEGEND**
- EXISTING WALL
 - NEW WALL
 - NEW STRUCTURE
 - WALLS TO BE DEMOLISHED
 - EXISTING TREE TO BE RETAINED
 - EXISTING TREE TO BE REMOVED
 - HATCHED AREA - EXISTING ROOF - NO WORKS
 - HATCHED AREA - NEW ROOF

REVISION	DESCRIPTION	DATE	CHECKED
DA1	Development Application Issue	25-10-12	mm



1:200 @ ORIGINAL SIZE
0 2 6 12 20m

CLIENT
St Mary Star of the Sea College Wollongong

15 Harbour Street
Wollongong NSW 2500


PROJECT
New Gymnasium, Hall Refurbishment & Block D
Alterations & Additions
15 Harbour Street
Wollongong NSW 2500

DRAWING TITLE
General Arrangement Plans
Plan - Roof


DRAWING NO.	PROJECT NO.	REVISION NO.
12034	DA1401	DA1

DRAWING SCALE	SHEET SIZE	DRAWN	CHECKED	DATE
As Shown	A1			


ARCHITECT
GARDNER WETHERILL & ASSOCIATES
LEVEL 2 Suite 2.01
480 Pacific Highway
Sydney NSW 2000
T (02) 9559 6777
F (02) 9559 3090
E info@gardnerwetherill.com.au
A/LA 10/10/12
Prepared by: [Name] Drawn by: [Name] Checked by: [Name]

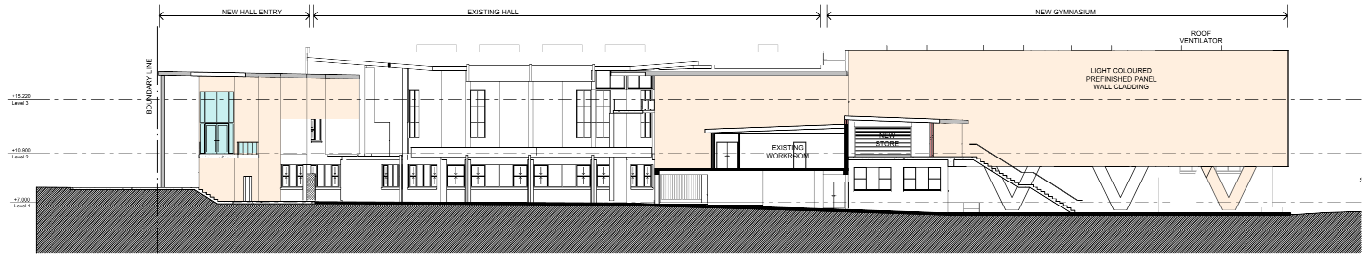

1 Section - Typical
Scale 1:200

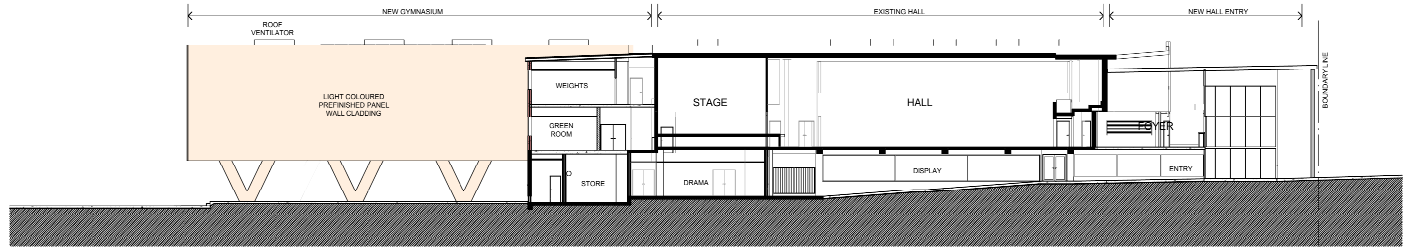

2 Section - Typical
Scale 1:200

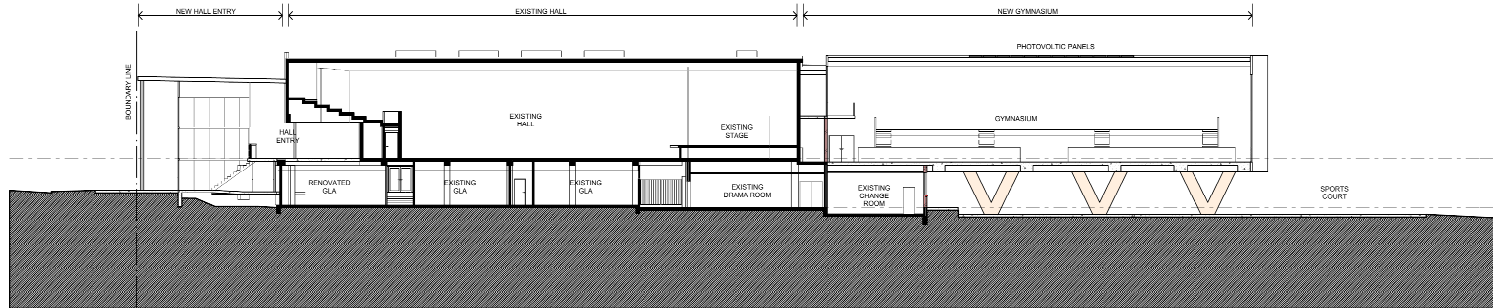

3 Section - Typical
Scale 1:200

DA3	Revised Development Application Issue	21-01-13	ml
DA2	Revised Development Application Issue	18-12-12	mm
DA1	Development Application Issue	25-10-12	mm

REVISION	DESCRIPTION	DATE	CHECKED
----------	-------------	------	---------



1:200 @ ORIGINAL SIZE
0 2 6 12 20m

CLIENT

St Mary Star of the Sea College Wollongong
15 Harbour Street
Wollongong NSW 2500

PROJECT
New Gymnasium, Hall Refurbishment & Block D
Alterations & Additions
15 Harbour Street
Wollongong NSW 2500

DRAWING TITLE
Sections
Sheet 1

DRAWING NO.	12034	PROJECT NO.	DA1601	REVISION NO.	DA3
DRAWING SCALE	A3 Shown	SHEET SIZE	A1	DRAWN	myx

DESIGNER
GARDNER WETHERILL & ASSOCIATES

LEVEL 2 Suite 2.01
480 Pacific Highway
Sydney NSW 2000
T (02) 9559 6777
F (02) 9559 3099
E info@gardnerwetherill.com.au
A/LA 104 410 610
Notwithstanding to whomsoever the drawing is issued, the drawing remains the property of Gardner Wetherill & Associates.

Development Application Issue