


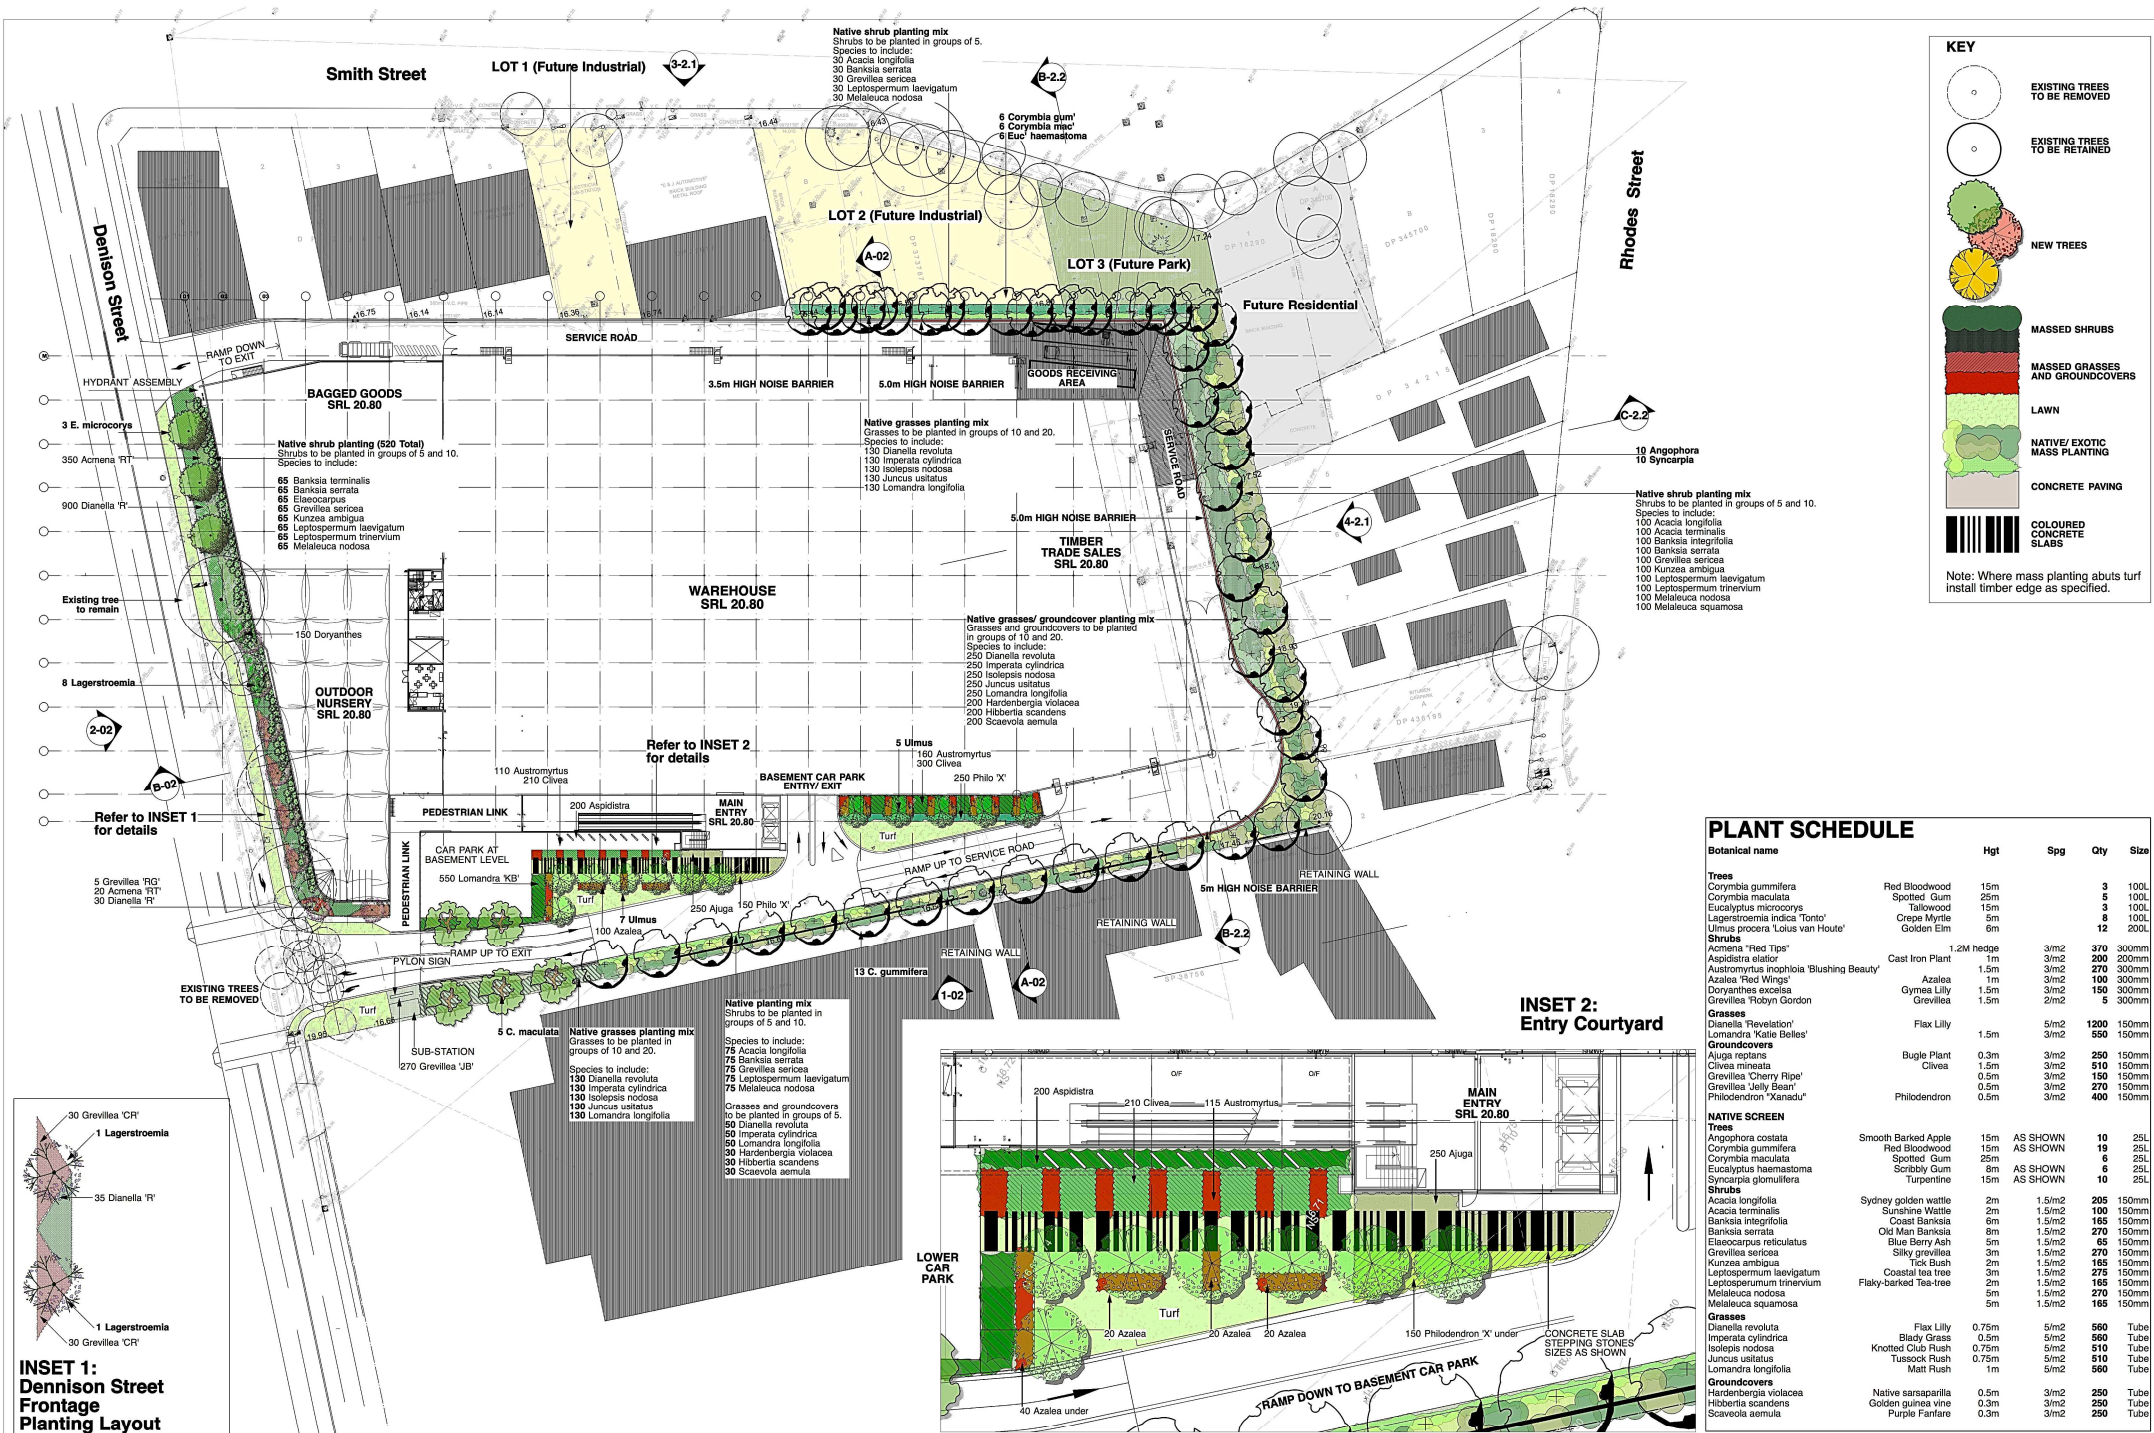


revision	description	date
1	REVISED DA ISSUE	13/11/13
2	TENDER ISSUE	24/10/12
3	REVISED DA ISSUE	04/06/12
4	REVISED ST PLANTING REVISED	21/05/12
5	DA ISSUE	26/01/11
6	PRELIMINARY ISSUE	07/09/11
7	PRELIMINARY ISSUE	19/08/11



client:
JOHN R. BROGAN & ASSOCIATES
37 Pitt Street, Sydney NSW 2000
p: 9221 2833 e: jrb@brogan.com.au

landscape architect:
JOHN L. LOCK & ASSOCIATES
LANDSCAPE ARCHITECTURE
jla
Suite 3, 5 Earl Street, Mosman NSW 2088
p: 02 9969 9866 e: andesign@bigpond.com

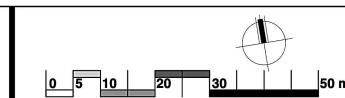

project:
Proposed Bunnings Warehouse
Denison & Smith Street
HILLSDALE NSW 2036
LANDSCAPE PLAN

scale : 1:500 @ A1
1:1000 @ A3
date : 19/08/2011
drawing no. : **1820 LP - 01**