



LONGITUDINAL SECTION - ROAD No.1
SCALE 1:500 HOR. 1:100 VER.

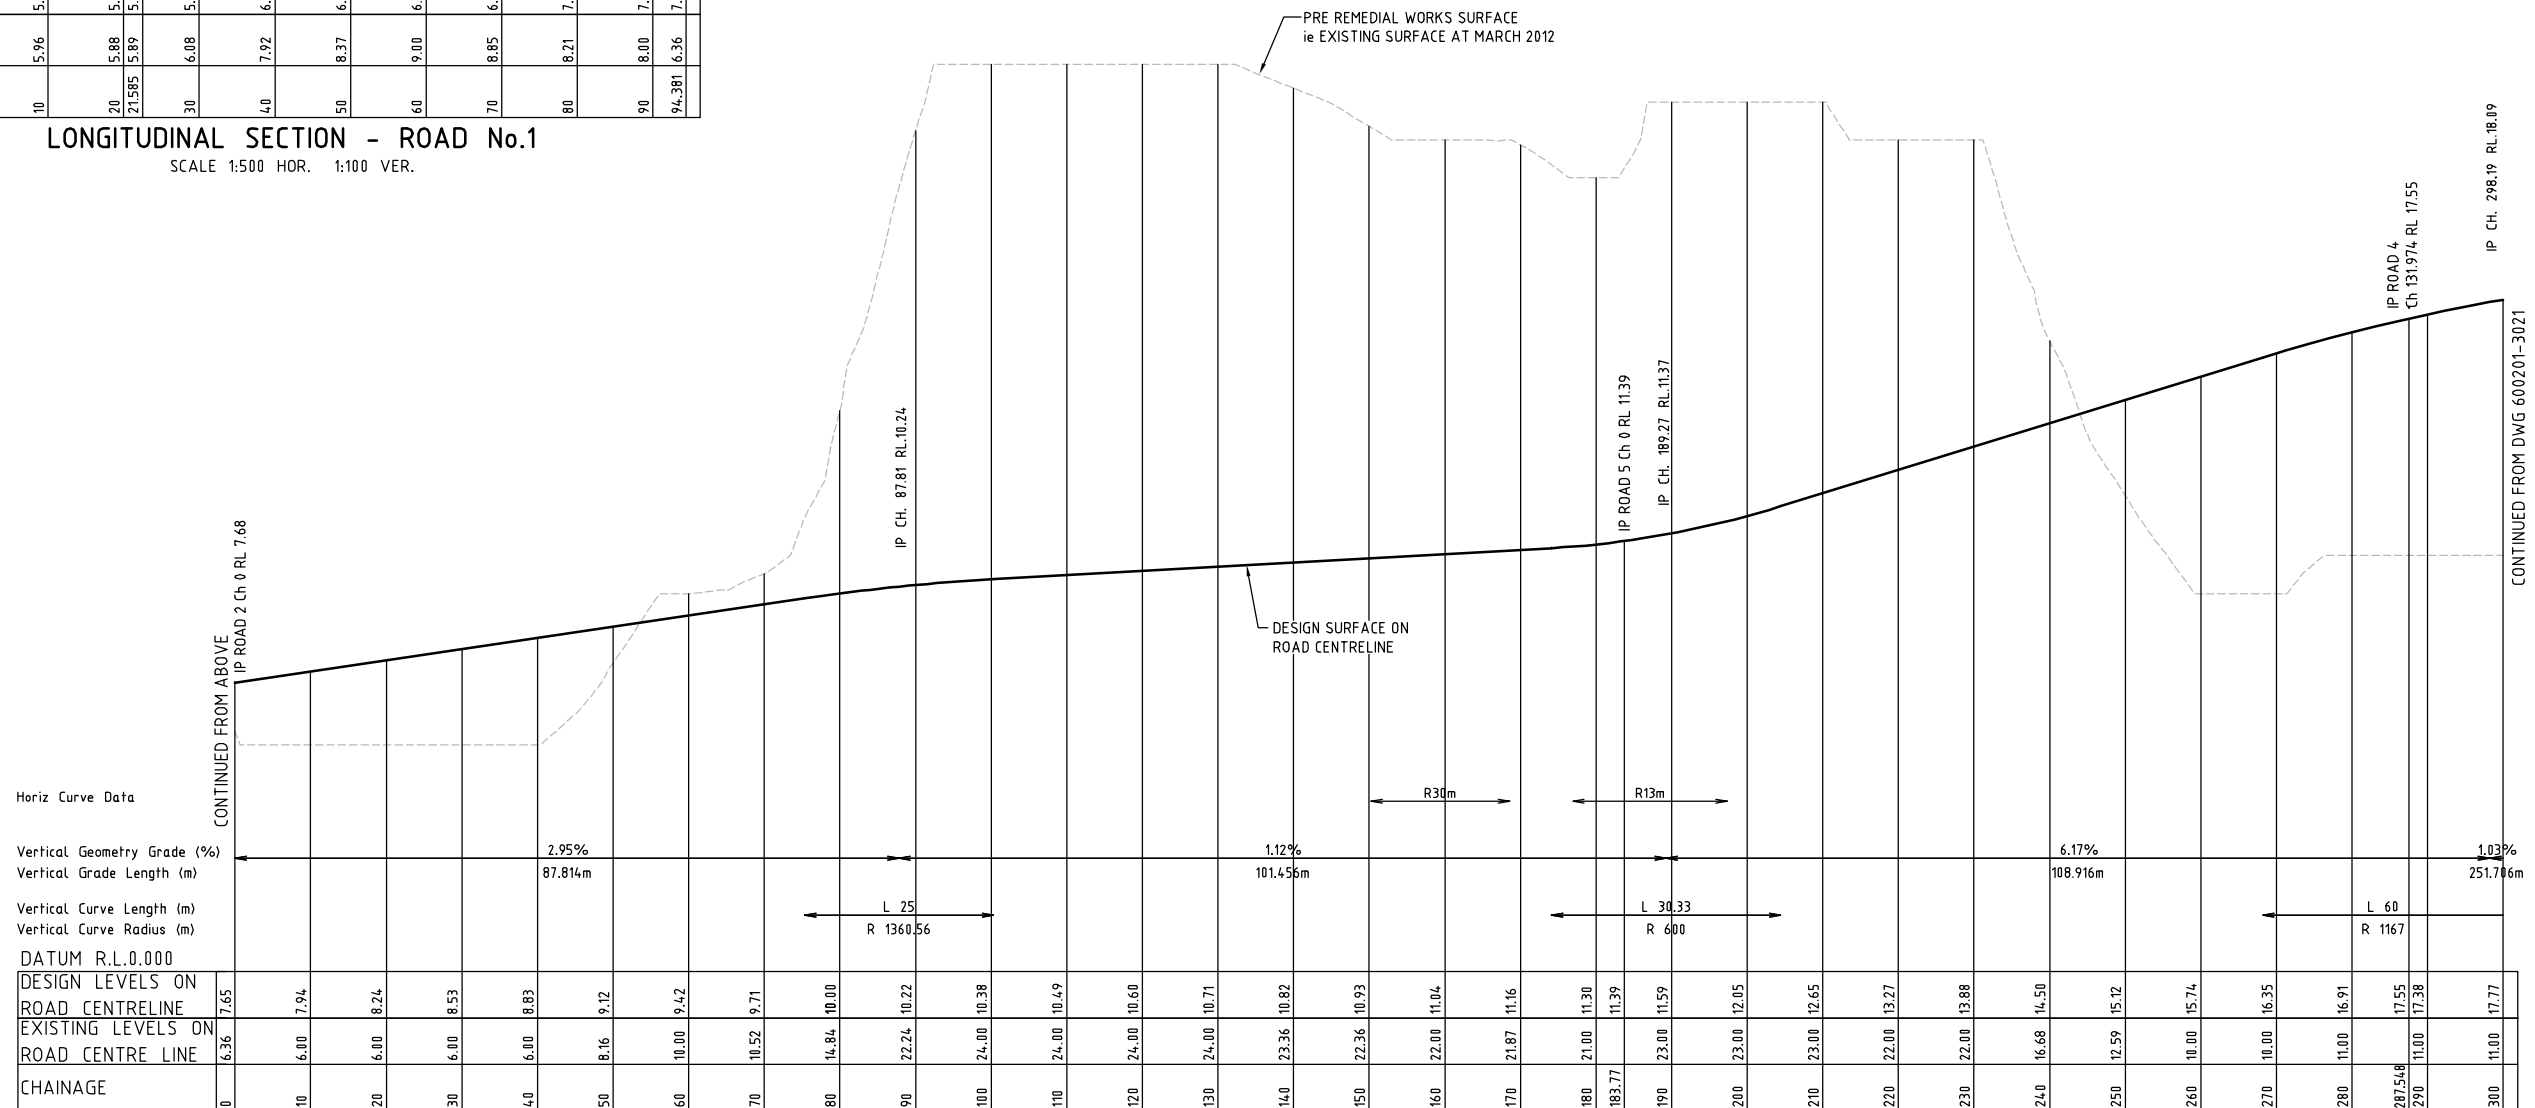

LONGITUDINAL SECTION - ROAD No.1
SCALE 1:500 HOR. 1:100 VER.

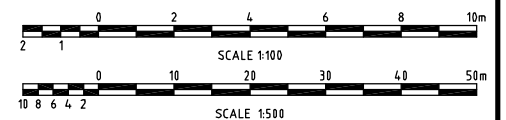

NOT CONSTRUCTION ISSUE

[illegible]

© Cardno Ltd 2011
All Rights Reserved.
This document is produced by Cardno Ltd solely for the benefit of and use by the client in accordance with the terms of the retainer. Cardno Ltd does not and shall not assume any responsibility or liability whatsoever to any third party arising out of any use or reliance by third party on the content of this document.




ABN: 95 001 145 035
Level 9, The Forum, 203 Pacific Highway
St Leonards NSW Australia 2065
Phone +61 21 9496 7700 Fax +61 21 9439 5170
Email: Sydney@cardno.com.au Web: www.cardno.com.au

AS 9001 Lic.980
 2013-2014-2015-2828-

Drawn	Date
DH	8/02/2012
Checked	Date
GN	8/02/2012
Designed	Date
GN	8/02/2012
Verified	Date
Approved	Date

Client	GREEN PROPERTY PTY LTD		Sta
			N
	SHEARWATER LANDING		Def
	PROPOSED SUBDIVISION		8
	BATE BAY ROAD, GREENHILLS BEACH		Dras
	LONGITUDINAL SECTIONS - ROAD 1 SHEET 1 OF 2		

Status			
NOT FOR CONSTRUCTION			
Date	Datum	Scale	Size
8/02/2012	AHD	1:500	A1
Drawing Number			Revision
600201-3020			3

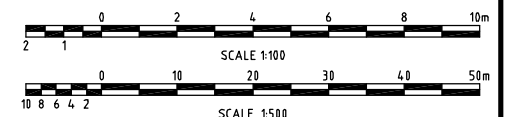

Status			
NOT FOR CONSTRUCTION			
Date	Datum	Scale	Size
8/02/2012	AHD	1:500	A1
Drawing Number			Revision
600201-3021			3

3	28/05/2012	FOR APPROVAL		DH	GN
2	12/04/2012	PRE DA ISSUE		DH	GN
1	28/02/2012	CLIENT REVIEW		DH	DNA
Rev	Date	Description		Drawn	Appr.



© Cardno Ltd 2011
All Rights Reserved.
This document is produced by Cardno Ltd solely for the benefit of and use by the client in accordance with the terms of the retainer. Cardno Ltd does not and shall not assume any responsibility or liability whatsoever to any third party arising out of any use or reliance by third party on the contents of this document.



ABN: 95 001 145 035
Level 9, The Forum, 203 Pacific Highway
St Leonards NSW Australia 2065
Phone +61 21 9436 7700 Fax +61 21 9439 5170
Email: Sydney@cardno.com.au Web: www.cardno.com.au




Drawn	Date
DH	8/02/2012
Checked	Date
GN	8/02/2012
Designed	Date
GN	8/02/2012
Verified	Date
Approved	Date


Client	GREEN PROPERTY PTY LTD		Sta
2	SHEARWATER LANDING PROPOSED SUBDIVISION BATE BAY ROAD, GREENHILLS BEACH		N
2			Def
2			8
	LONGITUDINAL SECTIONS - ROAD 1 SHEET 2 OF 2		Draw

DATE PLOTTED: 28 May 2012 3:42 PM BY: DAVID HANNA (SYDNEY)


XREF's: X-GRP-A1-SHT; X-SYD-A1-Logo; X-Longitudinal Sections
CAD FILE: \\Urban\4000 - 6099\600201 - Kurnell Peninsula\3 Drafting\Drawings DA3\600201-3022\3.dwg

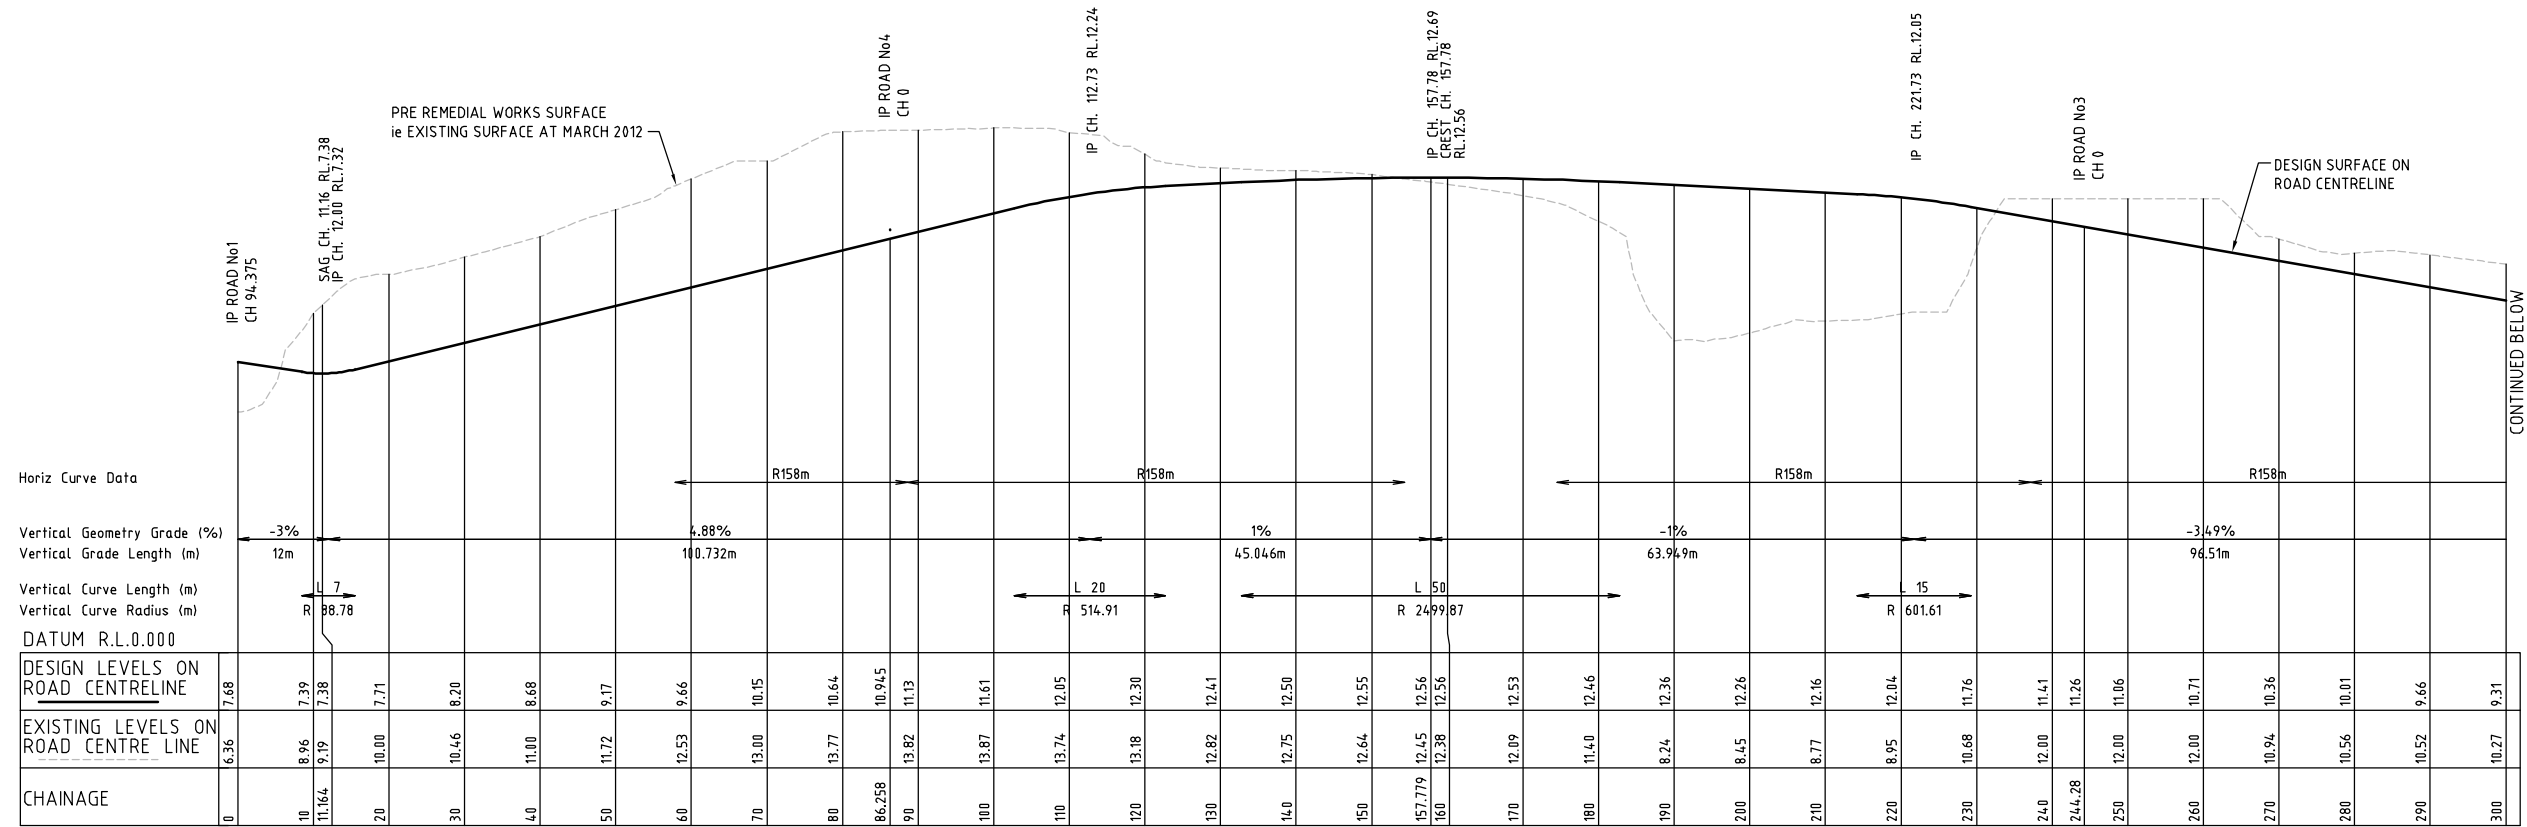

LONGITUDINAL SECTION - ROAD No.2
SCALE 1:500 HOR. 1:100 VER.

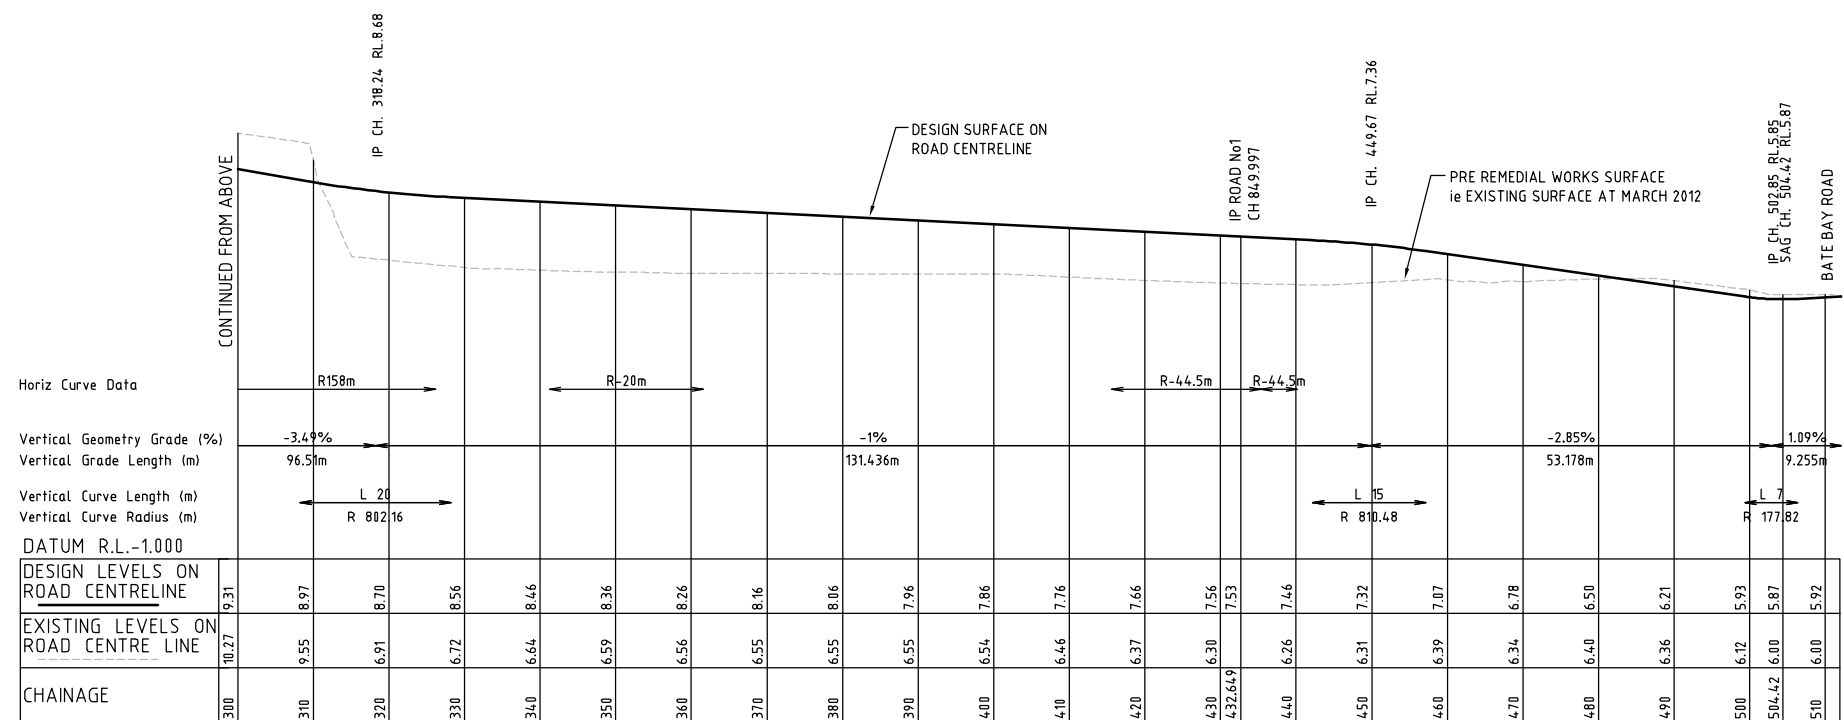

LONGITUDINAL SECTION - ROAD No.2
SCALE 1:500 HOR. 1:100 VER.

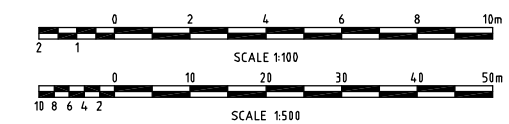

NOT CONSTRUCTION ISSUE

Rev	Date	Description	Drawn	Appr.
3	28/05/2012	FOR APPROVAL	DH	GN
2	12/04/2012	PRE DA ISSUE	DH	GN
1	28/02/2012	CLIENT REVIEW	DH	DNA



© Cardno Ltd 2011
All Rights Reserved.

This document is produced by Cardno Ltd solely for the benefit of and use by the client in accordance with the terms of the retainer. Cardno Ltd does not and shall not assume any responsibility or liability whatsoever to any third party arising out of any use or reliance by third party on the content of this document.




ABN: 95 001 145 035
Level 9, The Forum, 203 Pacific Highway
St Leonards NSW Australia 2065
Phone 141 214 500 700 Fax 141 214 500 510
Email: Sydney@cardno.com.au Web: www.cardno.com.au




AS 9001:2008
Sustained Excellence

Drawn DH 8/02/2012	Date 8/02/2012	Client BREEN PROPERTY PTY LTD
Checked GN 8/02/2012	Date 8/02/2012	SHEARWATER LANDING PROPOSED SUBDIVISION BATE BAY ROAD, GREENHILLS BEACH
Designed GN 8/02/2012	Date 8/02/2012	
Verified	Date	LONGITUDINAL SECTIONS - ROAD 2
Approved	Date	


Status NOT FOR CONSTRUCTION			
Date 8/02/2012	Datum AHD	Scale 1:500	Size A1
Drawing Number 600201-3022	Revision 3		

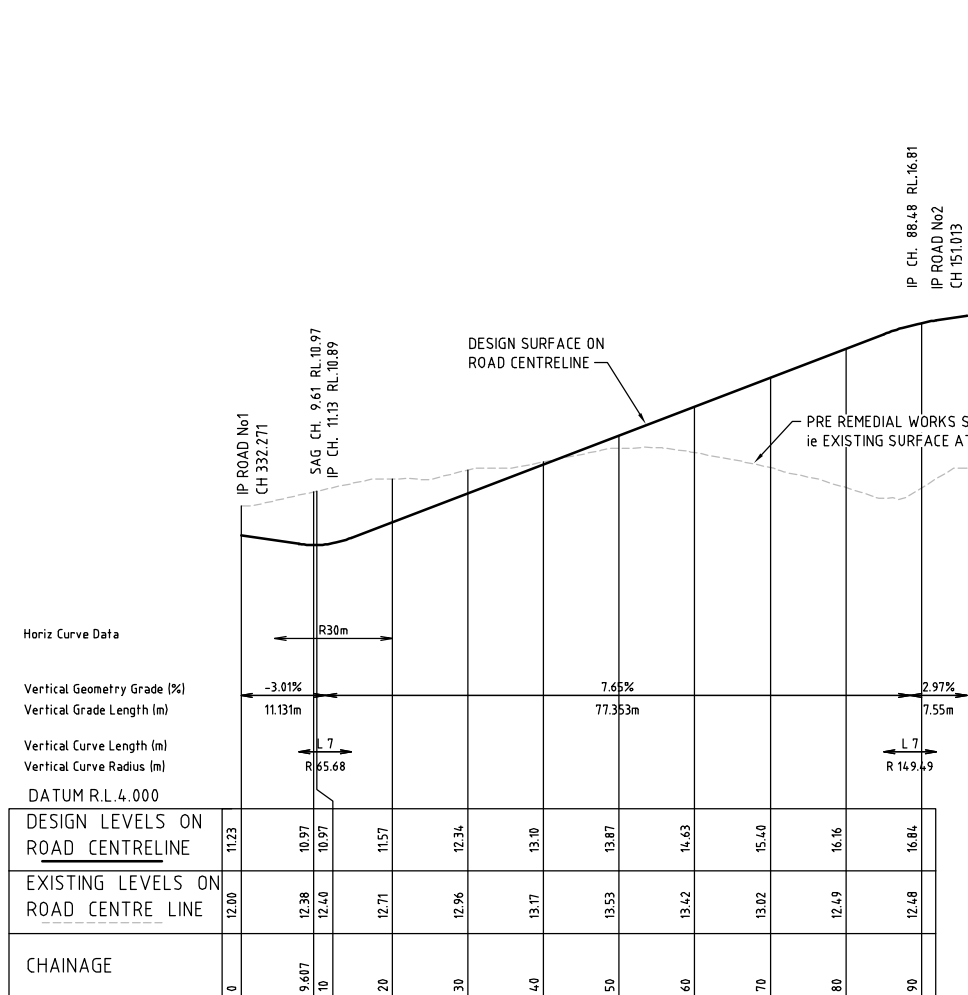


LONGITUDINAL SECTION - ROAD No.3
SCALE 1:500 HOR. 1:100 VER.

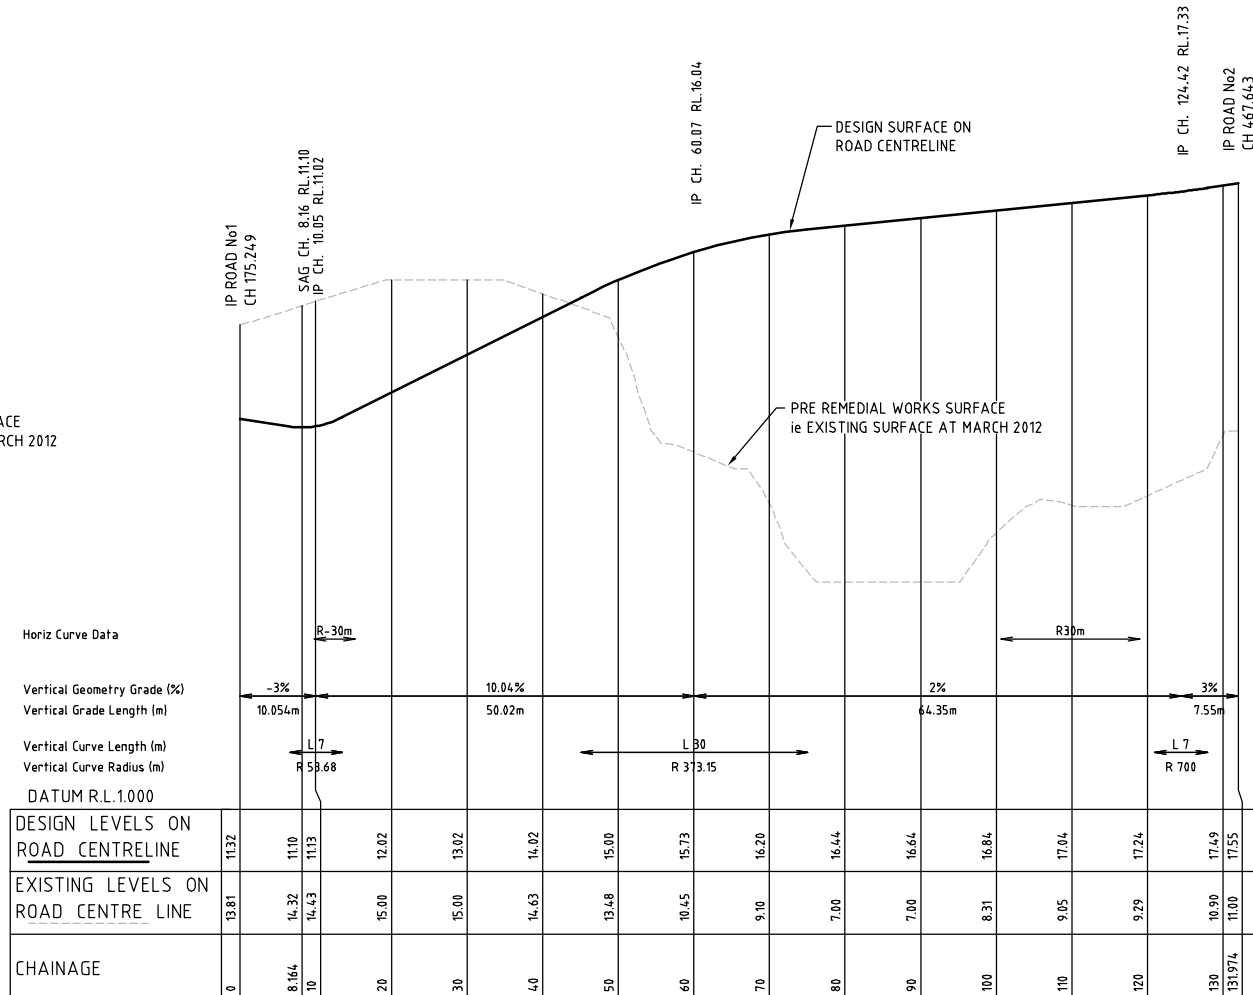

LONGITUDINAL SECTION - ROAD No.4
SCALE 1:500 HOR. 1:100 VER.

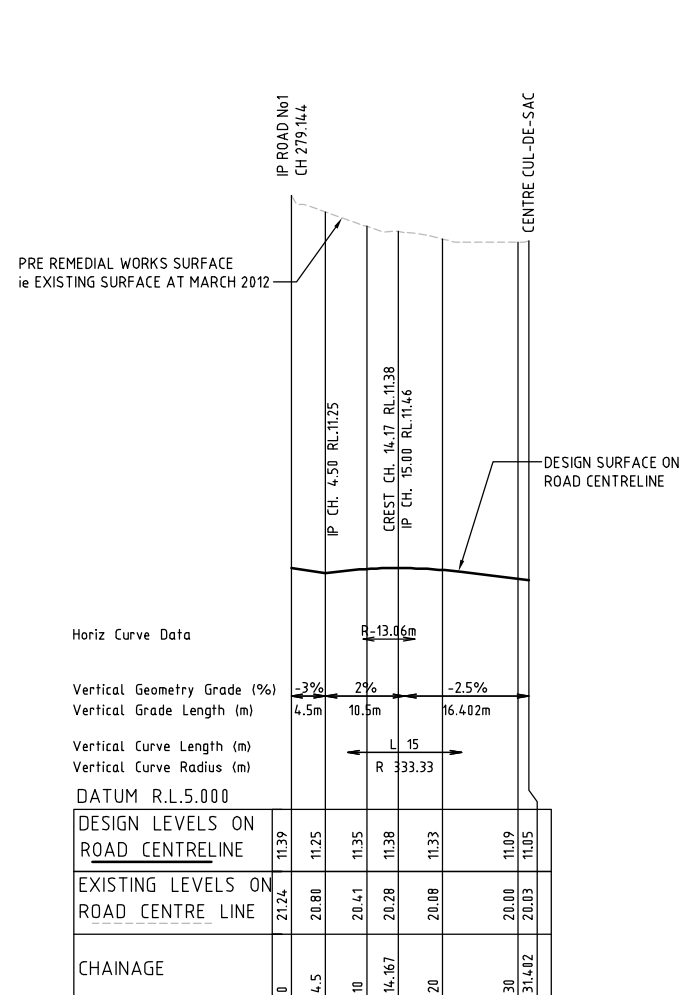

LONGITUDINAL SECTION - ROAD No.5
SCALE 1:500 HOR. 1:100 VER.

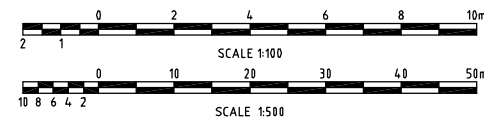

NOT CONSTRUCTION ISSUE

Rev	Date	Description	Drawn	Appr.
3	28/05/2012	FOR APPROVAL	DH	GN
2	12/04/2012	PRE DA ISSUE	DH	GN
1	28/02/2012	CLIENT REVIEW	DH	DNA



© Cardno Ltd 2011
All Rights Reserved.
This document is produced by Cardno Ltd solely for the benefit of and use by the client in accordance with the terms of the retainer. Cardno Ltd does not and shall not assume any responsibility or liability whatsoever to any third party arising out of any use or reliance by third party on the content of this document.




Drawn	DH	Date	8/02/2012
Checked	GN	Date	8/02/2012
Designed	GN	Date	8/02/2012
Verified		Date	
Approved		Date	

Client	BREEN PROPERTY PTY LTD
	SHEARWATER LANDING PROPOSED SUBDIVISION BATE BAY ROAD, GREENHILLS BEACH
	LONGITUDINAL SECTIONS - ROADS 3, 4 & 5

Status	NOT FOR CONSTRUCTION
Date	8/02/2012
Datum	AHD
Scale	1:500
Size	A1
Drawing Number	600201-3023
Revision	3

DATE PLOTTED: 2 August 2012 4:23 PM BY: DAVID HANNA (SYDNEY)
X:\2000-2009\A1-SH1_X-SYD-A1-Logo_BATE BAY_RD_PROP-LANDFORM-FINAL_X_Layout_X_Existing_Confours; X-Cadastral_Adjoining; X-DesignAustraliaRoundabout; X-SurveyCaptainCookDrive; X-Catchments; X-Contours Australand 11021
Cardno Pty Ltd 600201-3030\Drawings\A1\A1-Logo_BATE BAY_RD_PROP-LANDFORM-FINAL_X_Layout_X_Existing_Confours; X-Cadastral_Adjoining; X-DesignAustraliaRoundabout; X-SurveyCaptainCookDrive; X-Catchments; X-Contours Australand 11021
X:\2000-2009\A1-SH1_X-SYD-A1-Logo_BATE BAY_RD_PROP-LANDFORM-FINAL_X_Layout_X_Existing_Confours; X-Cadastral_Adjoining; X-DesignAustraliaRoundabout; X-SurveyCaptainCookDrive; X-Catchments; X-Contours Australand 11021

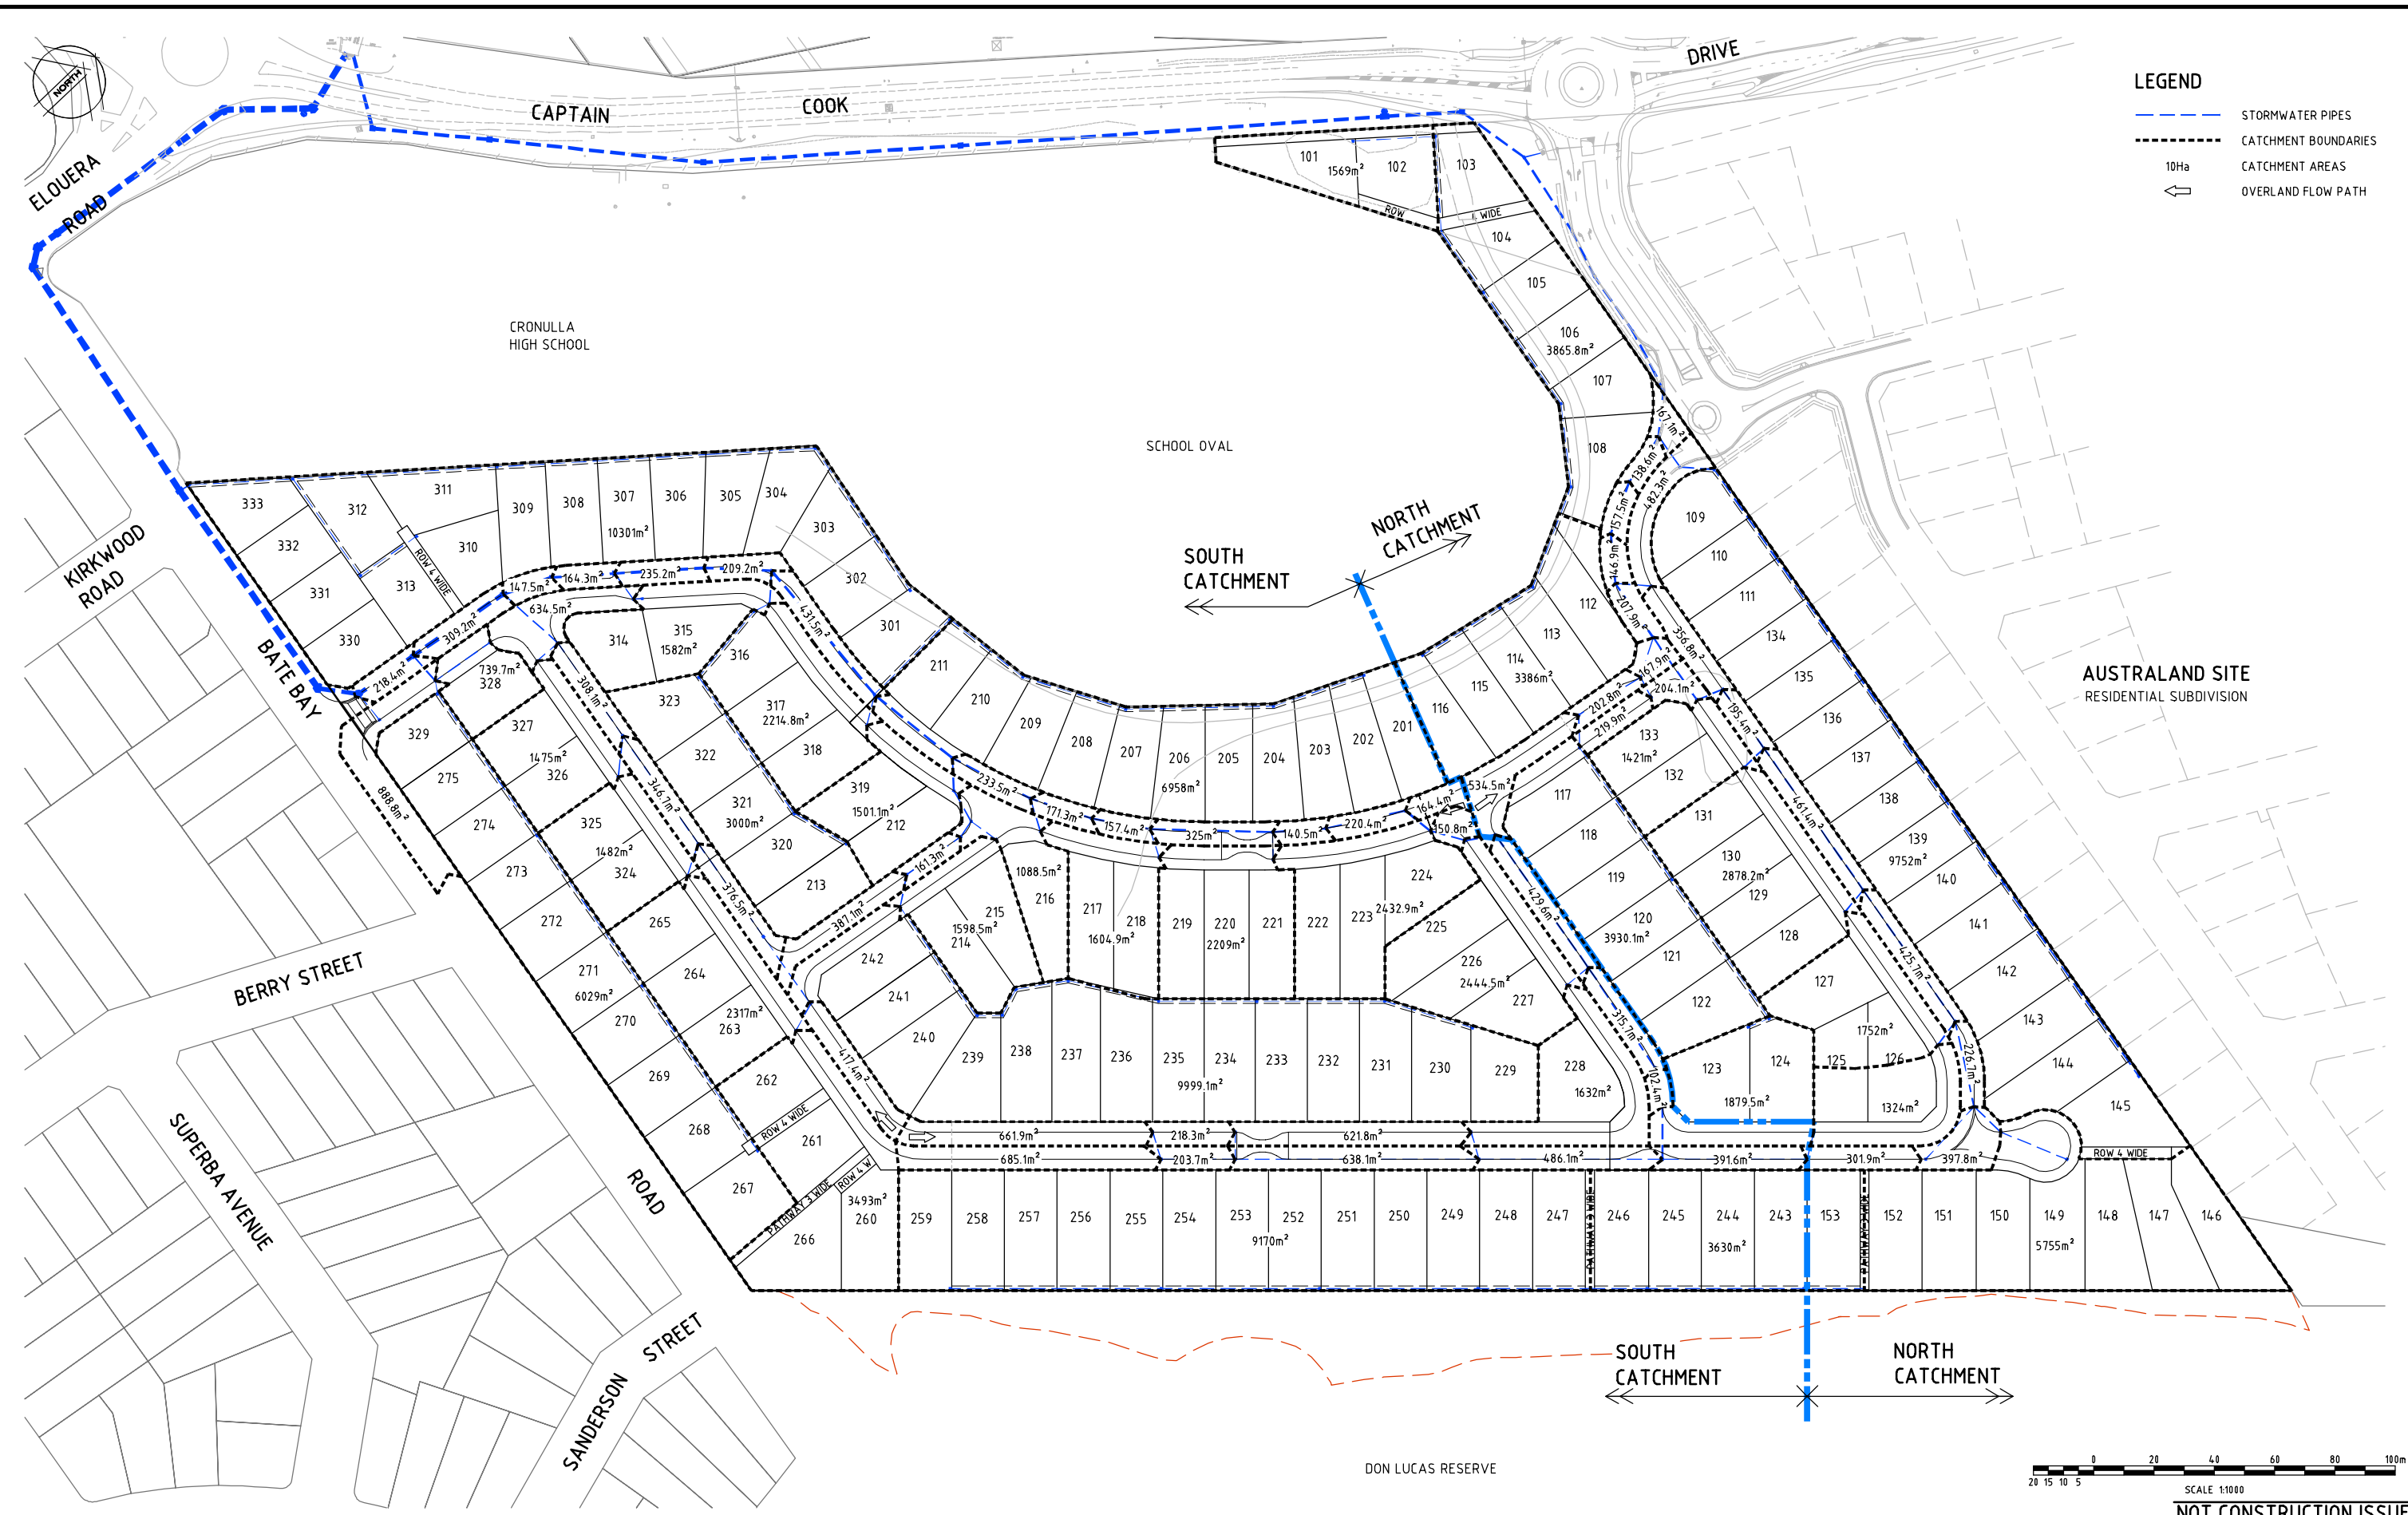

DATE PLOTTED: 2 August 2012 3:21 PM BY: DAVID HANNA (SYDNEY)

XREF's: X-GRP-A1-SHT; X-SYD-A1-Logo; X-Layout; X-Survey/CaptainCookDrive; X-Cadastral; Adjoining; X-Service
CAD FILE: \\Urban\6000 - 6099\600201 - Kurnell Peninsula\3 Drafting\Drawings DA3\600201-3035(A).dwg



NOT CONSTRUCTION ISSUE

Rev	Date	Description	Drawn	Appr
4	2/08/2012	FOR APPROVAL	DH	GN
3	28/05/2012	FOR APPROVAL	DH	GN
2	12/04/2012	PRE DA ISSUE	DH	GN
1	28/02/2012	CLIENT REVIEW	DH	DNA



© Cardno Ltd 2011
All Rights Reserved.
This document is produced by Cardno Ltd solely for the benefit of and use by the client in accordance with the terms of the retainer. Cardno Ltd does not and shall not assume any responsibility or liability whatsoever to any third party arising out of any use or reliance by third party on the content of this document.



ABN: 95 001145 035
Level 9, The Forum, 203 Pacific Highway
St Leonards NSW Australia 2055
Phone: +61 21 9439 7788 Fax: +61 21 9439 5170
Email: Sydney@cardno.com.au Web: www.cardno.com.au










Quality System
Endorsed Company
AS 9001:2008
Standard Australia

Drawn: DH	Date: 8/02/2012	Client: BREEN PROPERTY PTY LTD
Checked: GN	Date: 8/02/2012	SHEARWATER LANDING PROPOSED SUBDIVISION BATE BAY ROAD, GREENHILLS BEACH
Designed: GN	Date: 8/02/2012	
Verified:	Date:	
Approved:	Date:	WETLAND BASIN DETAIL

Status: NOT FOR CONSTRUCTION			
Date: 8/02/2012	Datum: AHD	Scale: 1:1000	Size: A1
Drawing Number: 600201-3035	Revision: 4		

DATE PLOTTED: 28 May 2012 3:46 PM BY: DAVID HANNA (SYDNEY)

XREF: X-GRP-A1-SHT: X-SYD-A1-Logo
CAD FILE: N:\Urban\6000 - 6099\600201 - Kurnell Peninsula\3 Drafting\Drawings\DA3\600201-3037\3.dwg

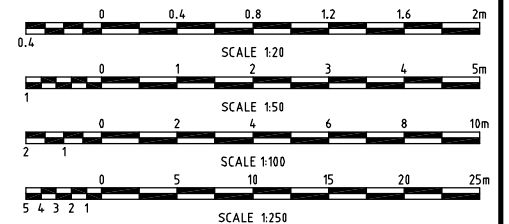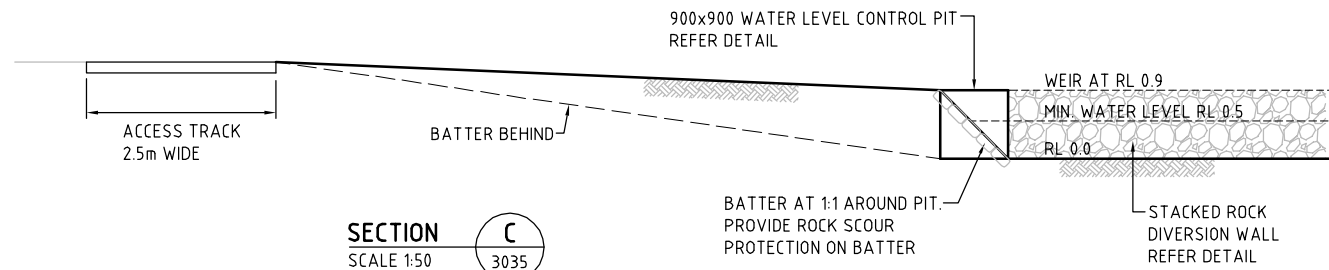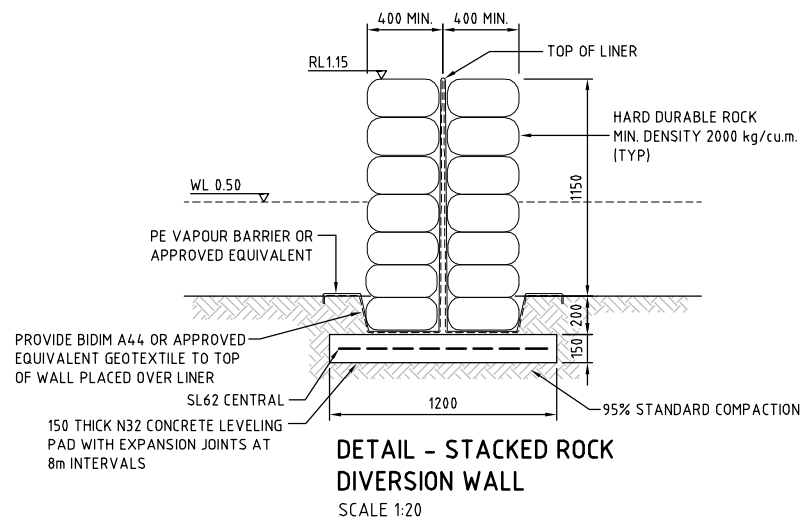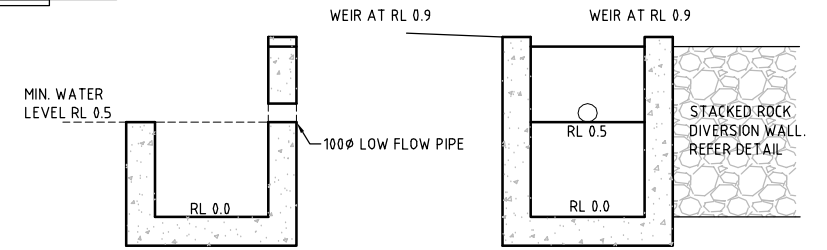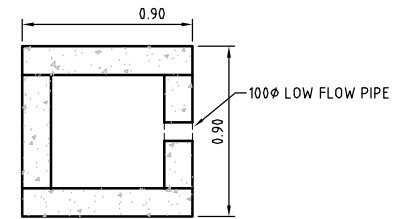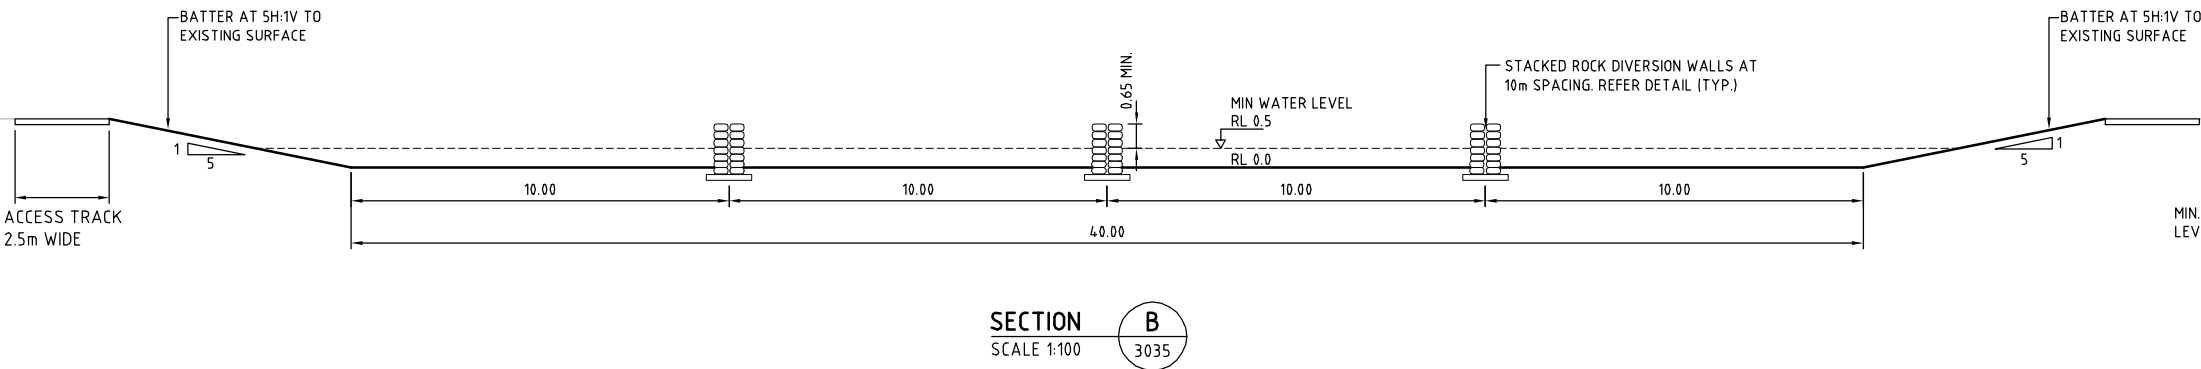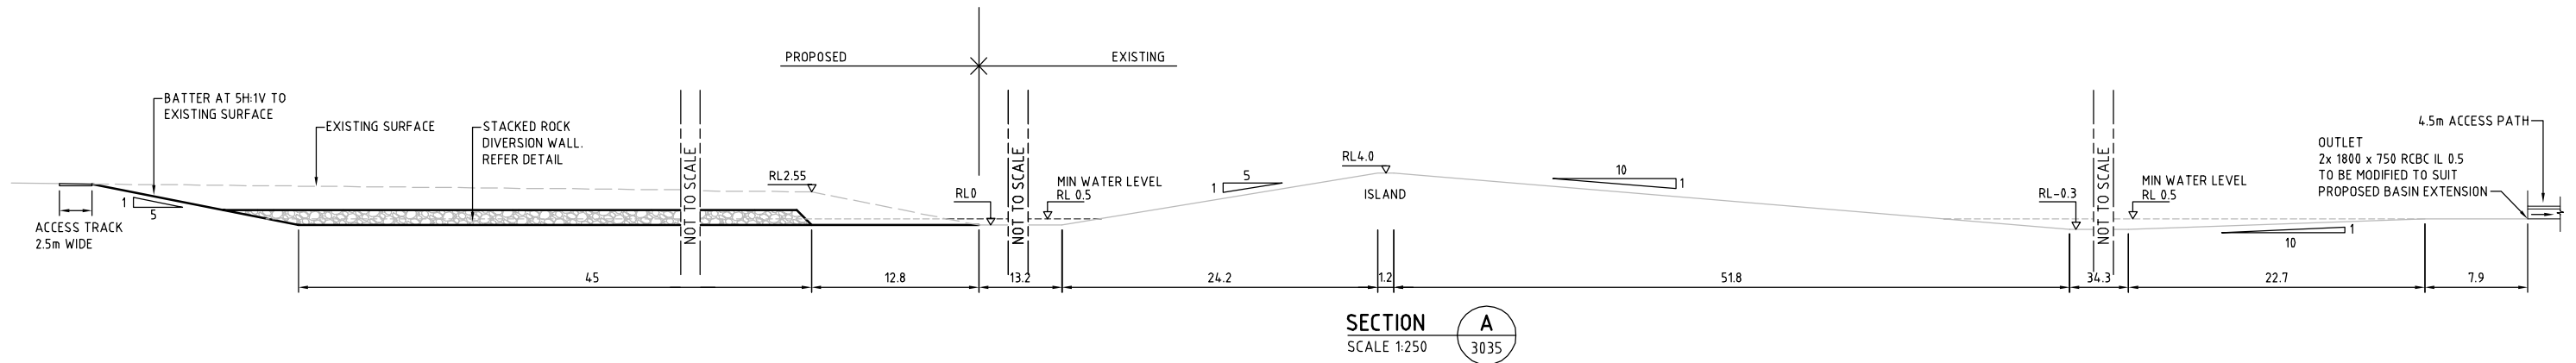

NOT CONSTRUCTION ISSUE

Rev	Date	Description	Drawn	Appr.
3	28/05/2012	FOR APPROVAL	DH	GN
2	12/04/2012	PRE DA ISSUE	DH	GN
1	28/02/2012	CLIENT REVIEW	DH	DNA




© Cardno Ltd 2011
All Rights Reserved.
This document is produced by Cardno Ltd solely for the benefit of and use by the client in accordance with the terms of the retainer. Cardno Ltd does not and shall not assume any responsibility or liability whatsoever to any third party arising out of any use or reliance by third party on the content of this document.



Drawn	DH	Date	8/02/2012
Checked	GN	Date	8/02/2012
Designed	GN	Date	8/02/2012
Verified		Date	
Approved		Date	

Client	BREEN PROPERTY PTY LTD
Project	SHEARWATER LANDING PROPOSED SUBDIVISION BATE BAY ROAD, GREENHILLS BEACH
Typical Sections - Wetland Basin	

Status	NOT FOR CONSTRUCTION
Date	8/02/2012
Datum	AHD
Scale	1:1000
Size	A1
Drawing Number	600201-3037
Revision	3

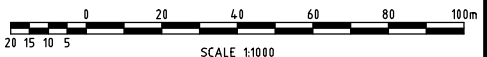

NOT CONSTRUCTION ISSUE

4	2/08/2012	FOR APPROVAL		DH	GN
3	28/05/2012	FOR APPROVAL		DH	GN
2	12/04/2012	PFE DA ISSUE		DH	GN
1	28/02/2012	CLIENT REVIEW		DH	DNA
Rev	Date	Description		Drawn	Appr:



© Cardno Ltd 2011
All Rights Reserved.

This document is produced by Cardno Ltd solely for the benefit of and use by the client in accordance with the terms of the retainer. Cardno Ltd does not and shall not assume any responsibility or liability whatsoever to any third party arising out of any use or reliance by third party on the content of this document.



ABN: 95 001 145 035
Level 9, The Forum, 203 Pacific Highway
St Leonards NSW Australia 2065
Phone +61 21 9496 7700 Fax +61 21 9439 5170
Email: Sydney@cardno.com.au Web: www.cardno.com.au



Drawn DH	Date 8/02/2012
Checked GN	Date 8/02/2012
Designed GN	Date 8/02/2012
Verified	Date
Approved	Date


Client **BREEN PROPERTY PTY LTD**

SHEARWATER LANDING
PROPOSED SUBDIVISION
BATE BAY ROAD, GREENHILLS BEACH

CONCEPT WATER & SEWER DESIGN

Status			
NOT FOR CONSTRUCTION			
Date	Datum	Scale	Size
8/02/2012	AHD	1:1000	A1
Drawing Number			Revision
600201-3040			4

DATE PLOTTED: 11 March 2013 4:07 PM BY: DAVID HANNA (SYDNEY)
XREF: X-GRP-A1-SHT: X-SYD-A1-Logo: BATE BAY: X_Existing: Contours: X-Contours: Australand 11021
CAD FILE: \\Urban\6000 - 6099\600201 - Kurnell Peninsula\3 Drafting\Drawings\DA3\Drawings\600201-3050\71.dwg

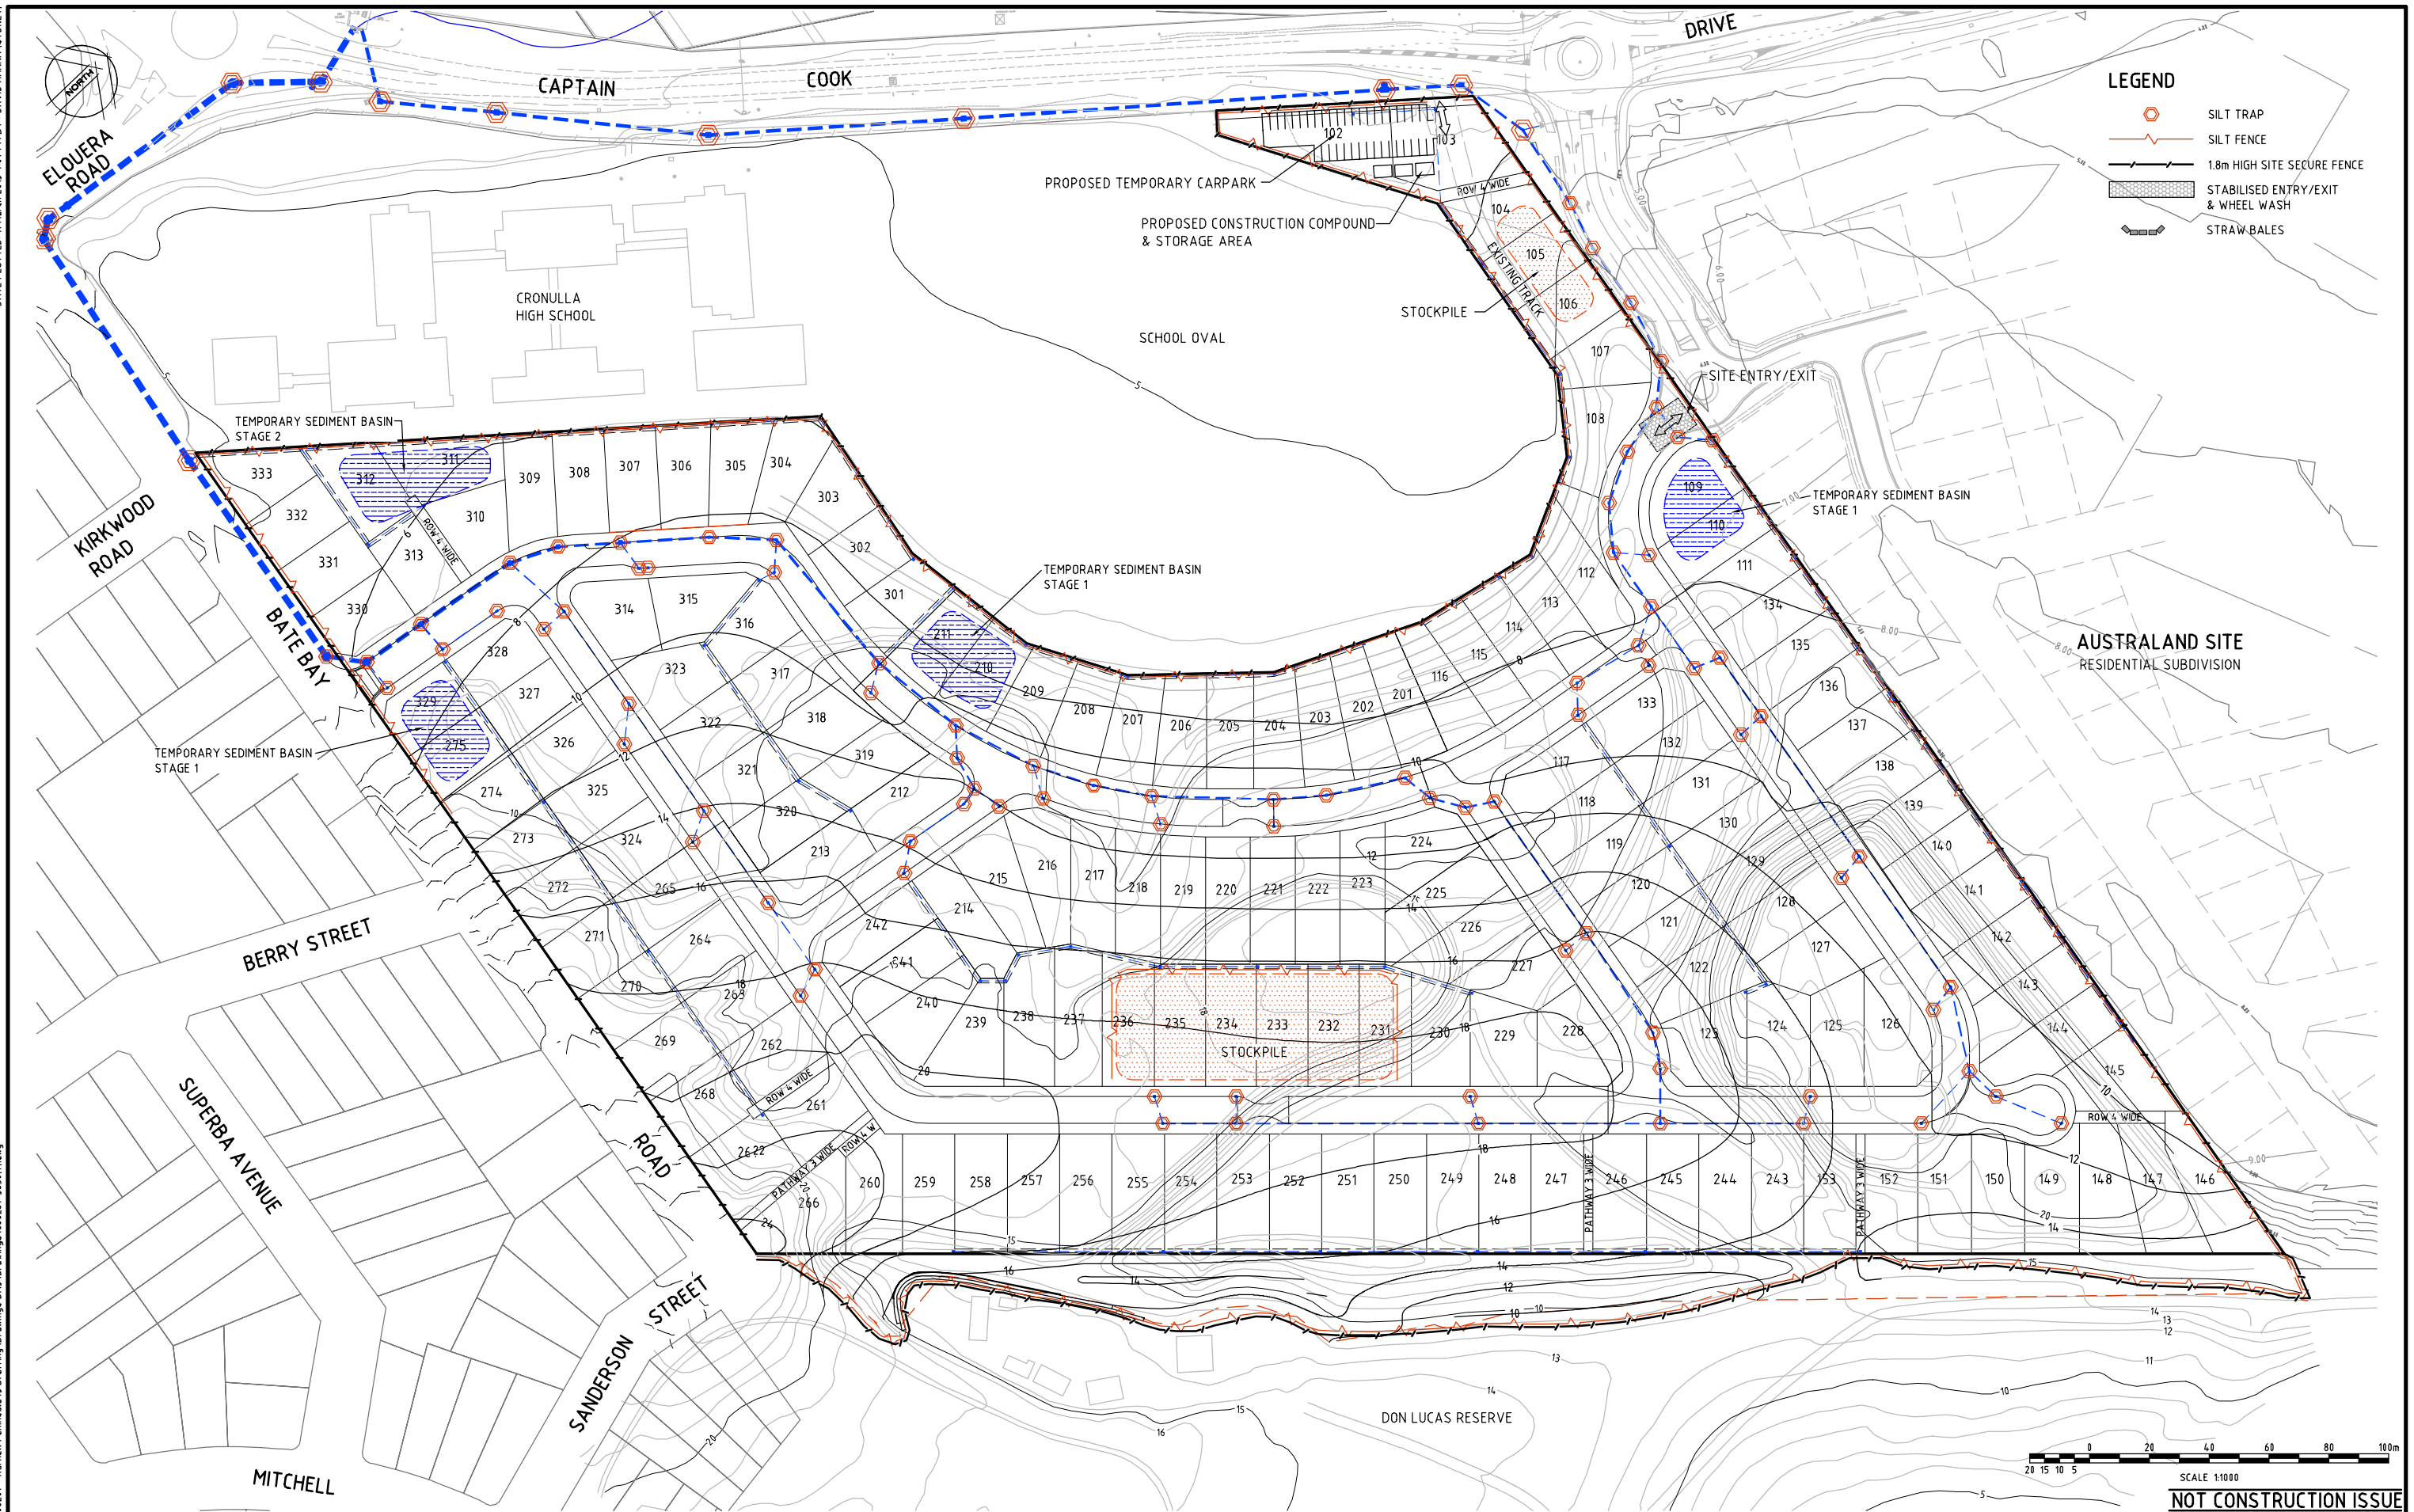

Rev	Date	Description	Drawn	Appr
7	11/03/2013	FOR APPROVAL	DH	GN
6	8/03/2013	FOR APPROVAL	DH	GN
5	21/09/2012	FOR APPROVAL	DH	GN
4	2/08/2012	FOR APPROVAL	DH	GN
3	28/05/2012	FOR APPROVAL	DH	GN
2	12/04/2012	PRE DA ISSUE	DH	GN
1	28/02/2012	CLIENT REVIEW	DH	DNA



© Cardno Ltd 2011
All Rights Reserved.
This document is produced by Cardno Ltd solely for the benefit of and use by the client in accordance with the terms of the retainer. Cardno Ltd does not and shall not assume any responsibility or liability whatsoever to any third party arising out of any use or reliance by third party on the content of this document.




ABN 95 001 145 035
Level 9, The Forum, 203 Pacific Highway
St Leonards NSW Australia 2055
Phone 141 21 9436 7788 Fax 141 21 9439 5176
Email: Sydney@cardno.com.au Web: www.cardno.com.au



Quality
Endorsed
Company
AS 9001:2008
Standard Australia

Drawn DH	Date 8/02/2012	Client BREEN PROPERTY PTY LTD
Checked GN	Date 8/02/2012	SHEARWATER LANDING PROPOSED SUBDIVISION BATE BAY ROAD, GREENHILLS BEACH
Designed GN	Date 8/02/2012	
Verified	Date	
Approved	Date	CONCEPT EROSION & SEDIMENT CONTROL PLAN

Status NOT FOR CONSTRUCTION			
Date 8/02/2012	Datum AHD	Scale 1:1000	Size A1
Drawing Number 600201-3050	Revision 7		

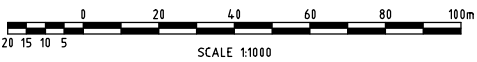


4	2/08/2012	FOR APPROVAL		DH	GN
3	28/05/2012	FOR APPROVAL		DH	GN
2	12/04/2012	PRE DA ISSUE		DH	GN
1	28/02/2012	CLIENT REVIEW		DH	DNA
Rev	Date	Description		Drawn	Appr:



Client	BREEN PROPERTY PTY LTD
	<p>SHEARWATER LANDING PROPOSED SUBDIVISION BATE BAY ROAD, GREENHILLS BEACH</p> <p>CONCEPT ELECTRICAL RETICULATION DESIGN</p>

Date 8/02/2012	Datum AHD	Scale 1:1000	Size A1
Drawing Number 600201-3055			Revision 4

DATE PLOTTED: 11 March 2013 4:08 PM BY: DAVID HANNA (SYDNEY)
XREF's: X-GRP-A1-SHT: X-SYD-A1-Logo; BATE BAY: RD_PROP-LANDFORM-FINAL: X_Layout: X_Existing_Confours; X-Cadastral_Adjoining; X-DesignAustralandRoundabout; X-SurveyCaptainCookDrive; depthofdesign: X-Contours Australand 11021
CAD FILE: \\Urban\6000 - 6099\600201 - Kurnell Peninsula\3 Drafting\Drawings DA3\Drawings\600201-3066\71.dwg

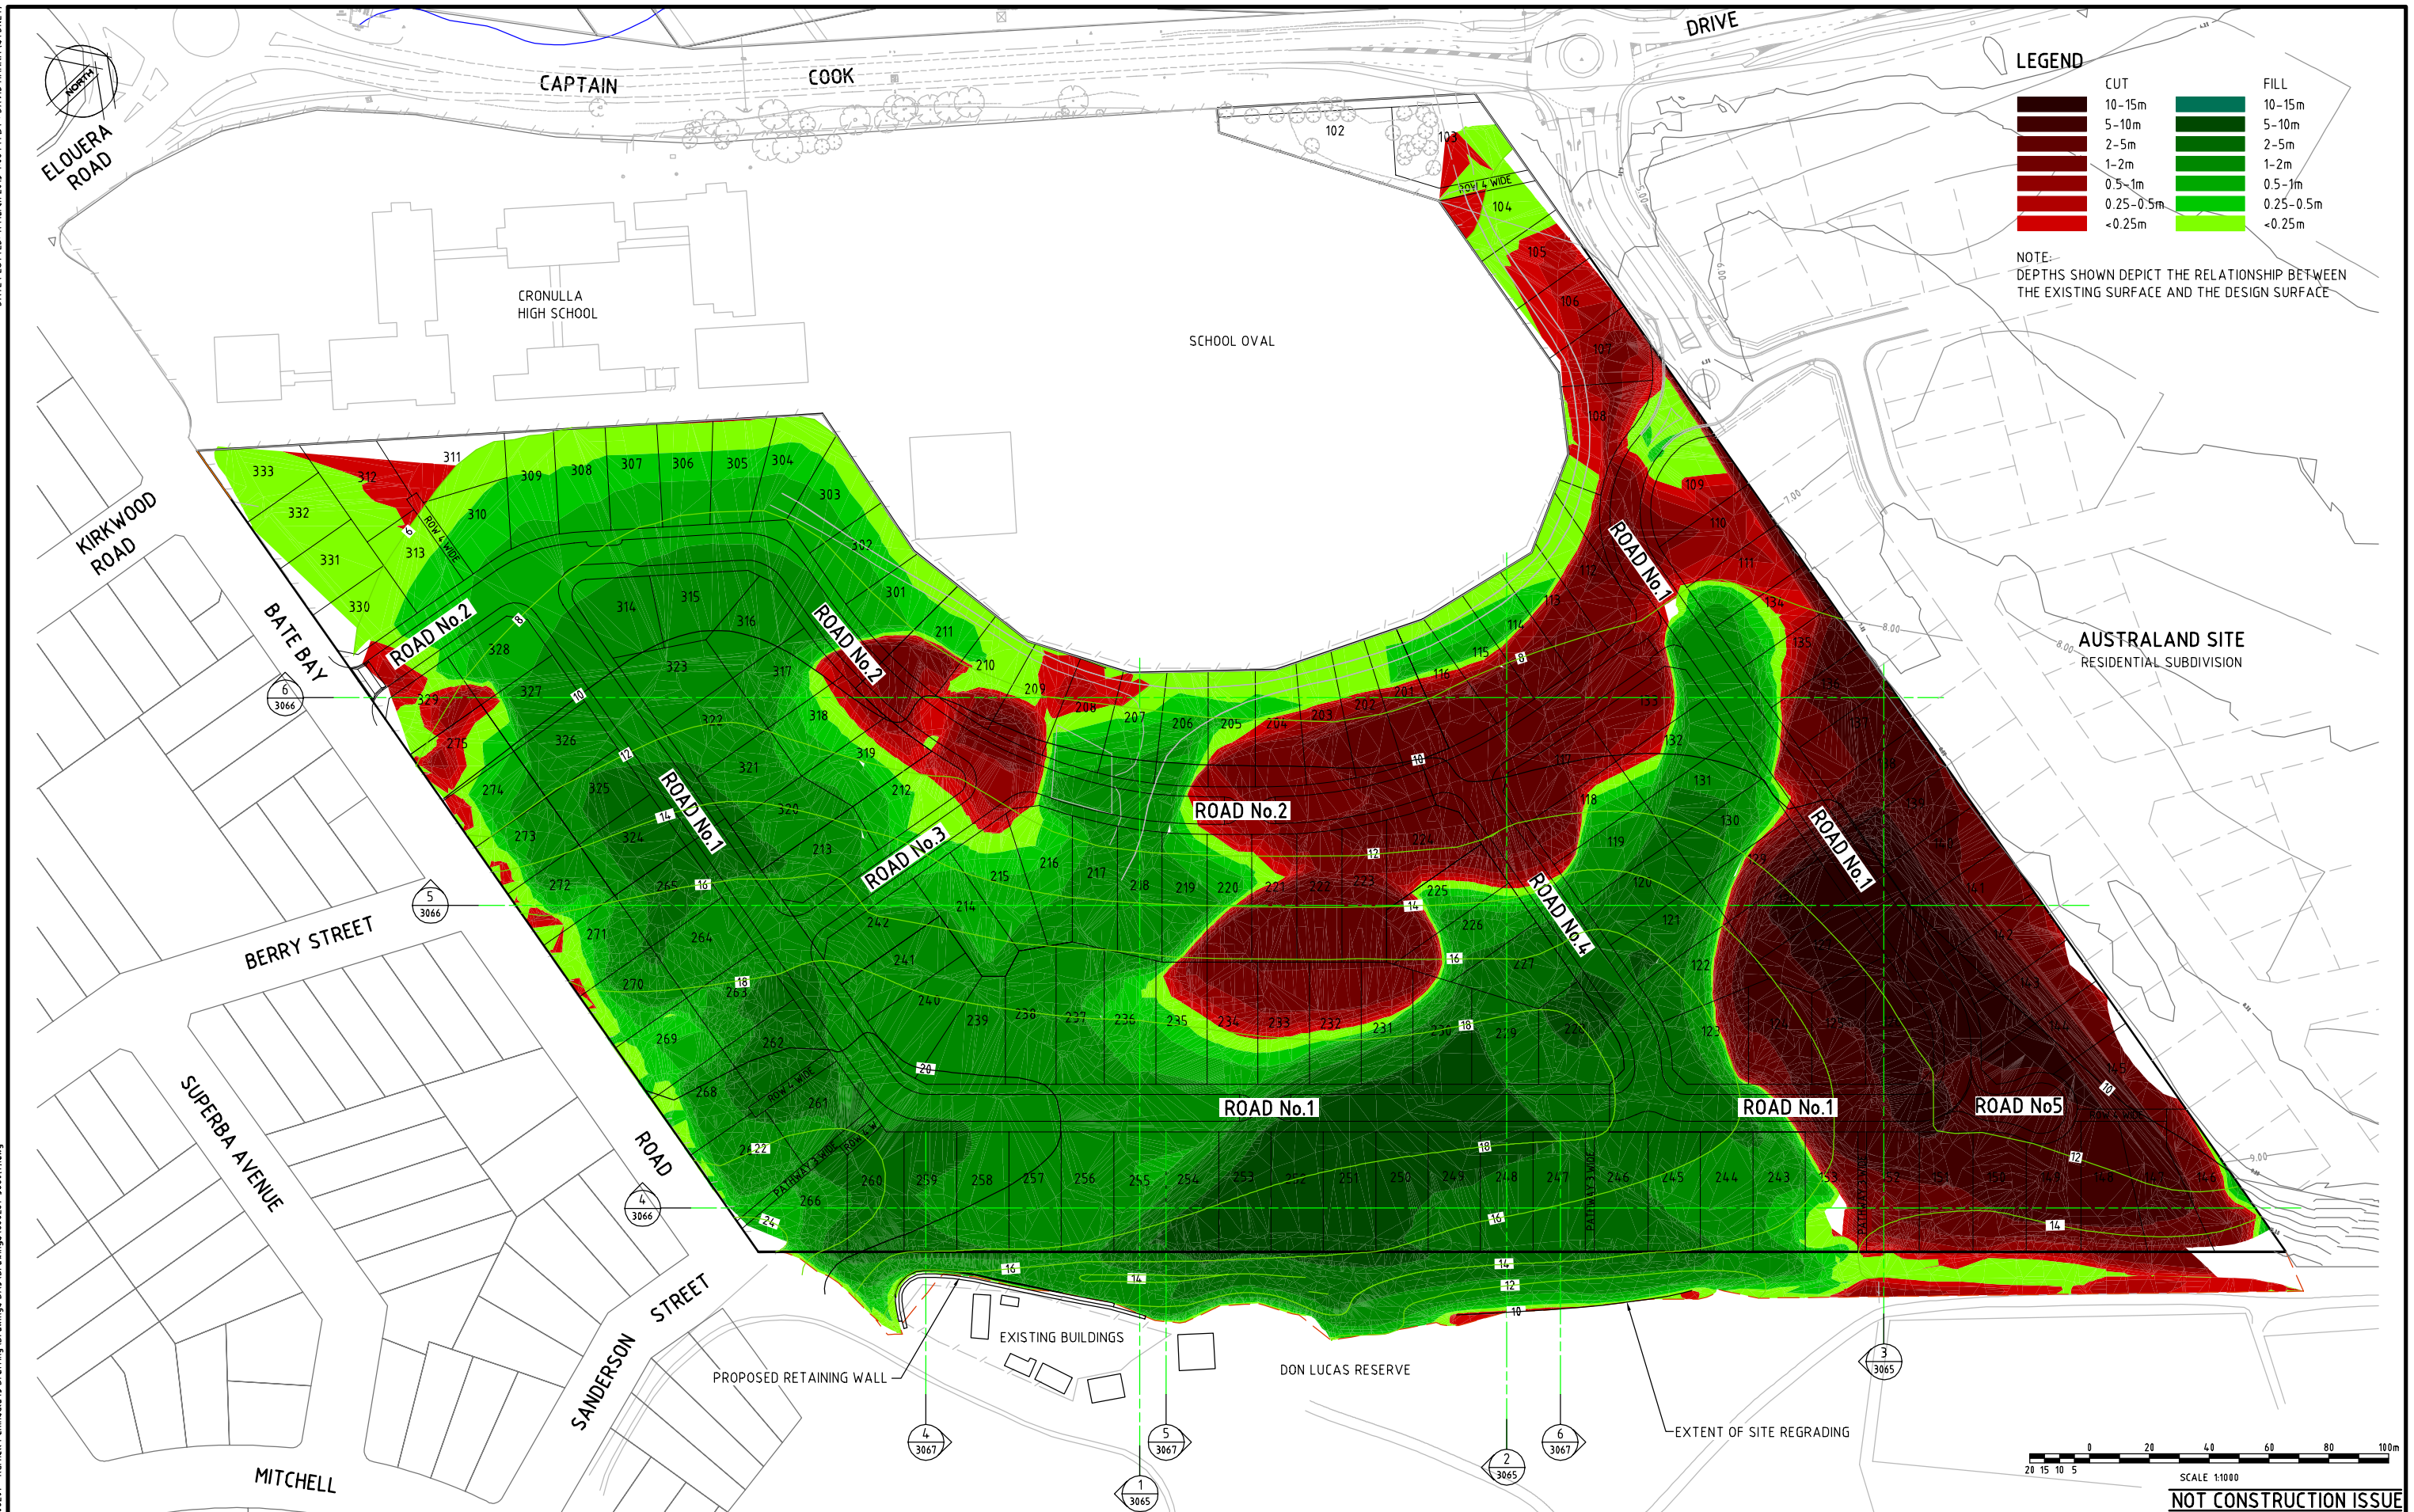

Rev	Date	Description	Drawn	Appr.
7	11/03/2013	FOR APPROVAL	DH	GN
6	8/03/2013	FOR APPROVAL	DH	GN
5	21/09/2012	FOR APPROVAL	DH	GN
4	2/08/2012	FOR APPROVAL	DH	GN
3	28/05/2012	FOR APPROVAL	DH	GN
2	12/04/2012	PRE DA ISSUE	DH	GN
1	28/02/2012	CLIENT REVIEW	DH	DNA

© Cardno Ltd 2011
All Rights Reserved.
This document is produced by Cardno Ltd solely for the benefit of and use by the client in accordance with the terms of the retainer. Cardno Ltd does not and shall not assume any responsibility or liability whatsoever to any third party arising out of any use or reliance by third party on the content of this document.

ABN: 95 001 145 035
Level 9, The Forum, 203 Pacific Highway
St Leonards NSW Australia 2055
Phone 141 21 9436 7788 Fax 141 21 9439 5170
Email: Sydney@cardno.com.au Web: www.cardno.com.au

Quality
Endorsed
Company

Drawn	DH	Date	8/02/2012	Client	BREEN PROPERTY PTY LTD			
Checked	GN	Date	8/02/2012		SHEARWATER LANDING PROPOSED SUBDIVISION BATE BAY ROAD, GREENHILLS BEACH			
Designed	GN	Date	8/02/2012					
Verified		Date						
Approved		Date			CUT/FILL PLAN			
					Status	NOT FOR CONSTRUCTION		
					Date	8/02/2012	Datum	AHD
					Scale	1:1000	Size	A1
					Drawing Number	600201-3060		Revision
								7

DATE PLOTTED: 8 March 2013 3:42 PM BY: DAVID HANNA (SYDNEY)

XREF: X-GRP-A1-SHT: X-SYD-A1-Logo
CAD FILE: \\Urban\6000 - 6099\600201 - Kurnell Peninsula\3 Drafting\Drawings\DA3\Drawings\600201-306516.dwg

Rev Date Description Drawn Appr

6	8/03/2013	FOR APPROVAL	DH	GN
5	21/09/2012	FOR APPROVAL	DH	GN
4	2/08/2012	FOR APPROVAL	DH	GN
3	28/05/2012	FOR APPROVAL	DH	GN
2	12/04/2012	PRE DA ISSUE	DH	GN
1	28/02/2012	CLIENT REVIEW	DH	DNA







© Cardno Ltd 2011
All Rights Reserved.
This document is produced by Cardno Ltd solely for the benefit of and use by the client in accordance with the terms of the retainer. Cardno Ltd does not and shall not assume any responsibility or liability whatsoever to any third party arising out of any use or reliance by third party on the content of this document.



Drawn	DH	Date	8/02/2012
Checked	GN	Date	8/02/2012
Designed	GN	Date	8/02/2012
Verified		Date	
Approved		Date	


Client **BREEN PROPERTY PTY LTD**
SHEARWATER LANDING
PROPOSED SUBDIVISION
BATE BAY ROAD, GREENHILLS BEACH
SITE SECTIONS - 1 of 3

Status	NOT FOR CONSTRUCTION			
Date	8/02/2012	Datum	AHD	Scale
Drawing Number	600201-3065			Size
				A1
				Revision
				6

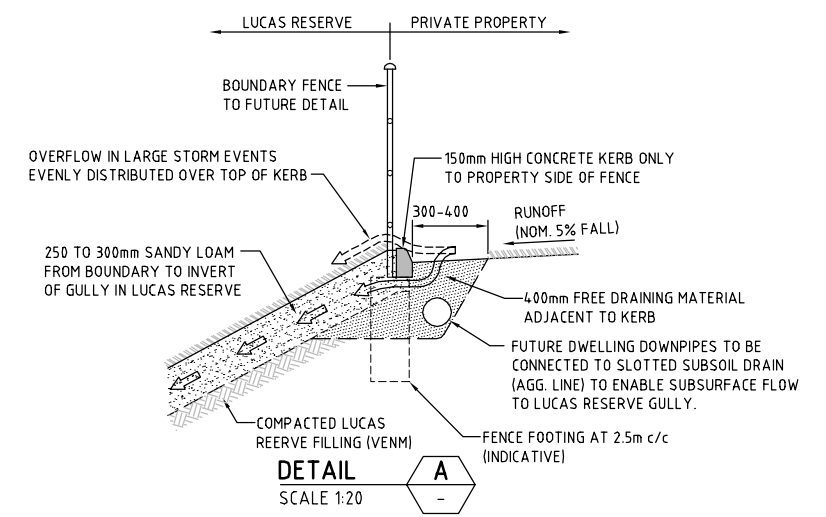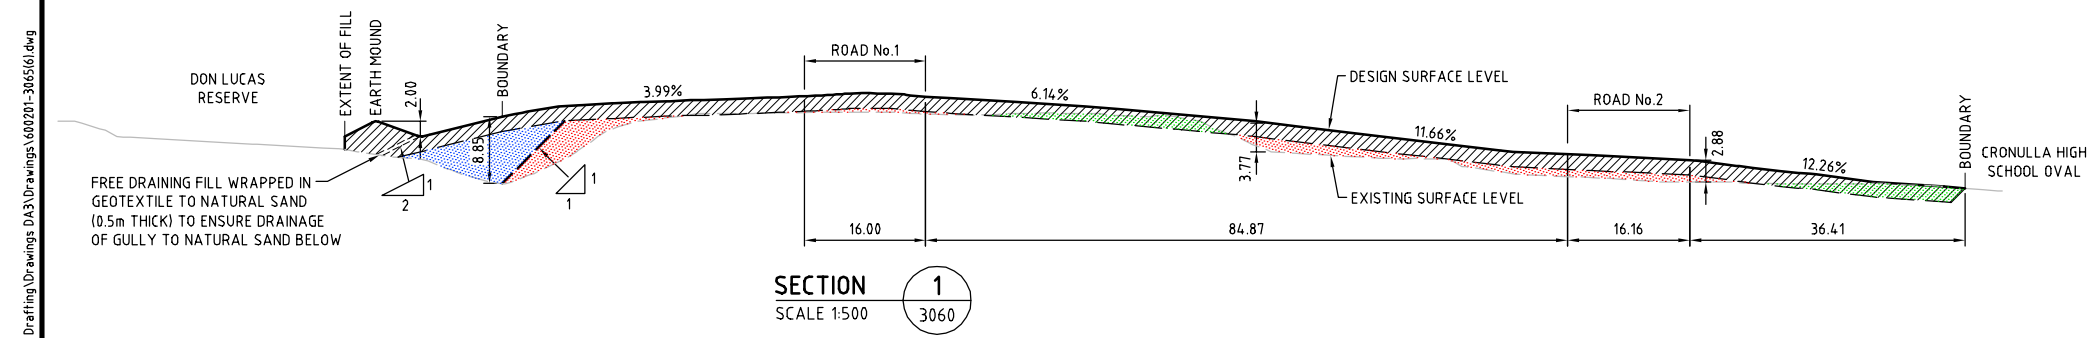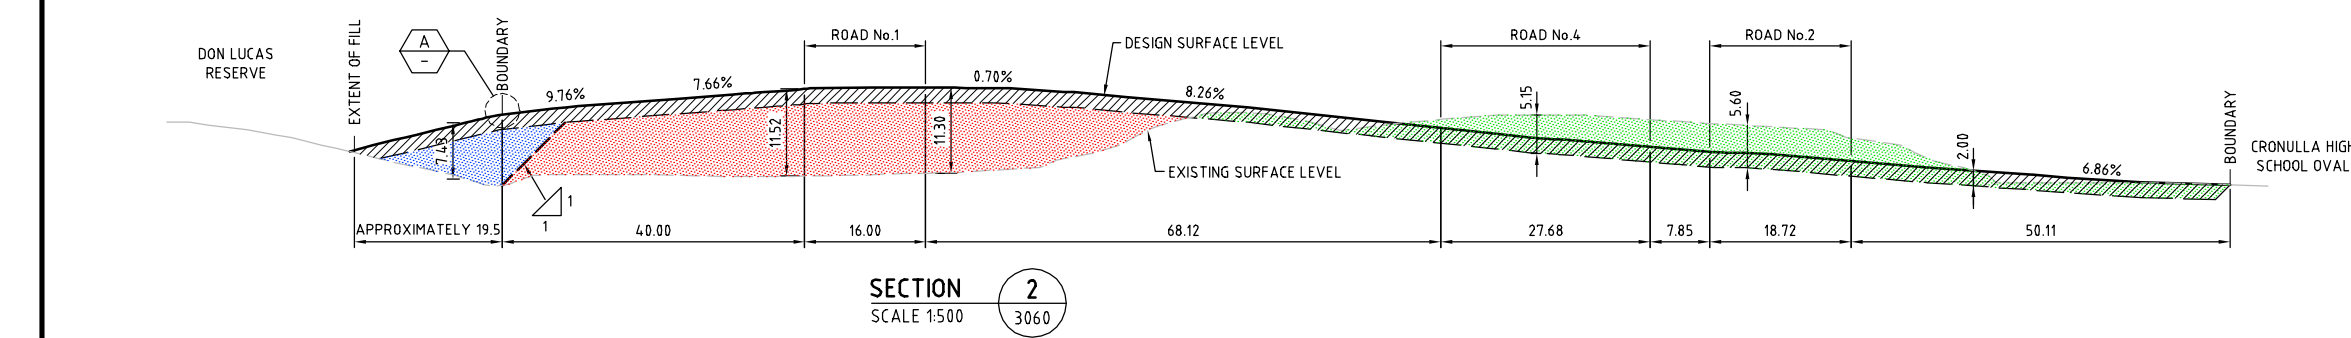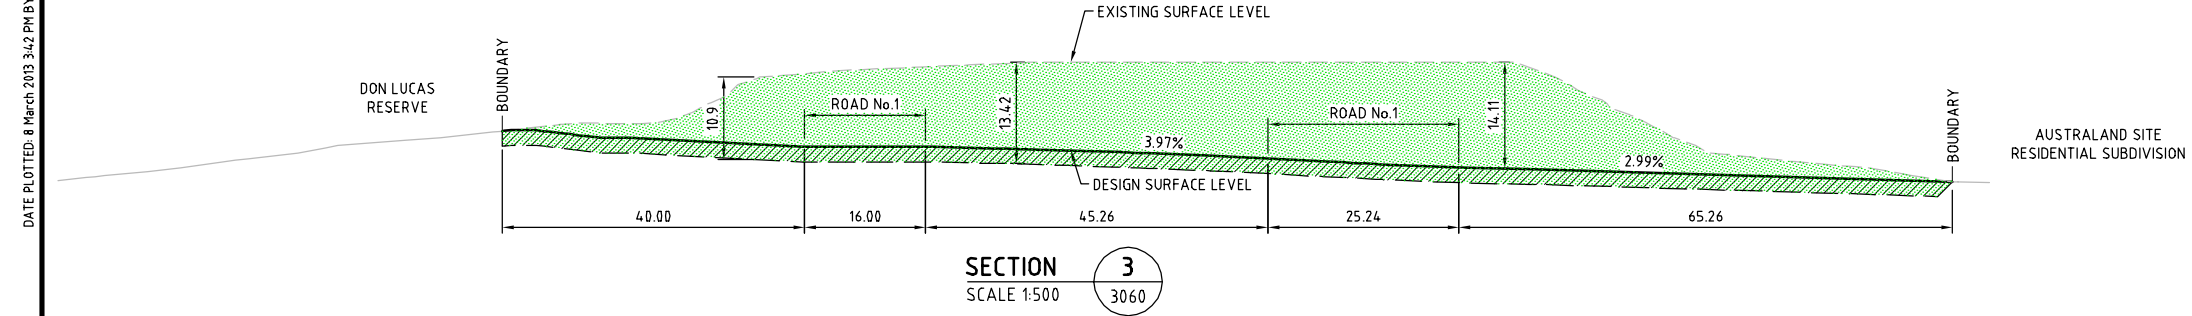

LEGEND




- EXISTING SURFACE
- BULK EARTHWORKS LEVEL
- DESIGN LEVEL
- 2m CAPPING LAYER COMPRISED OF CLEAN IMPORTED FILL MATERIAL AND OF ON-SITE MATERIAL AND SANDY LOAM (REFER DETAIL A)
- MATERIAL TO BE REGRADED
- MATERIAL WON FROM SITE
- VIRGIN EXCAVATED NATURAL MATERIAL

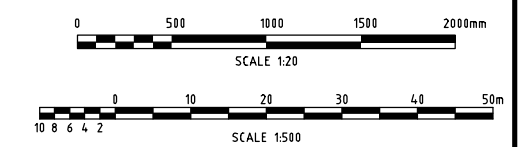

NOT CONSTRUCTION ISSUE

DATE PLOTTED: 8 March 2013 3:43 PM BY: DAVID HANNA (SYDNEY)

XREF: X-GRP-A1-SHT: X-SYD-A1-Logo
CAD FILE: \\Urban\6000 - 6099\600201 - Kurnell Peninsula\3 Drafting\Drawings\DA3\Drawings\600201-3066\61.dwg

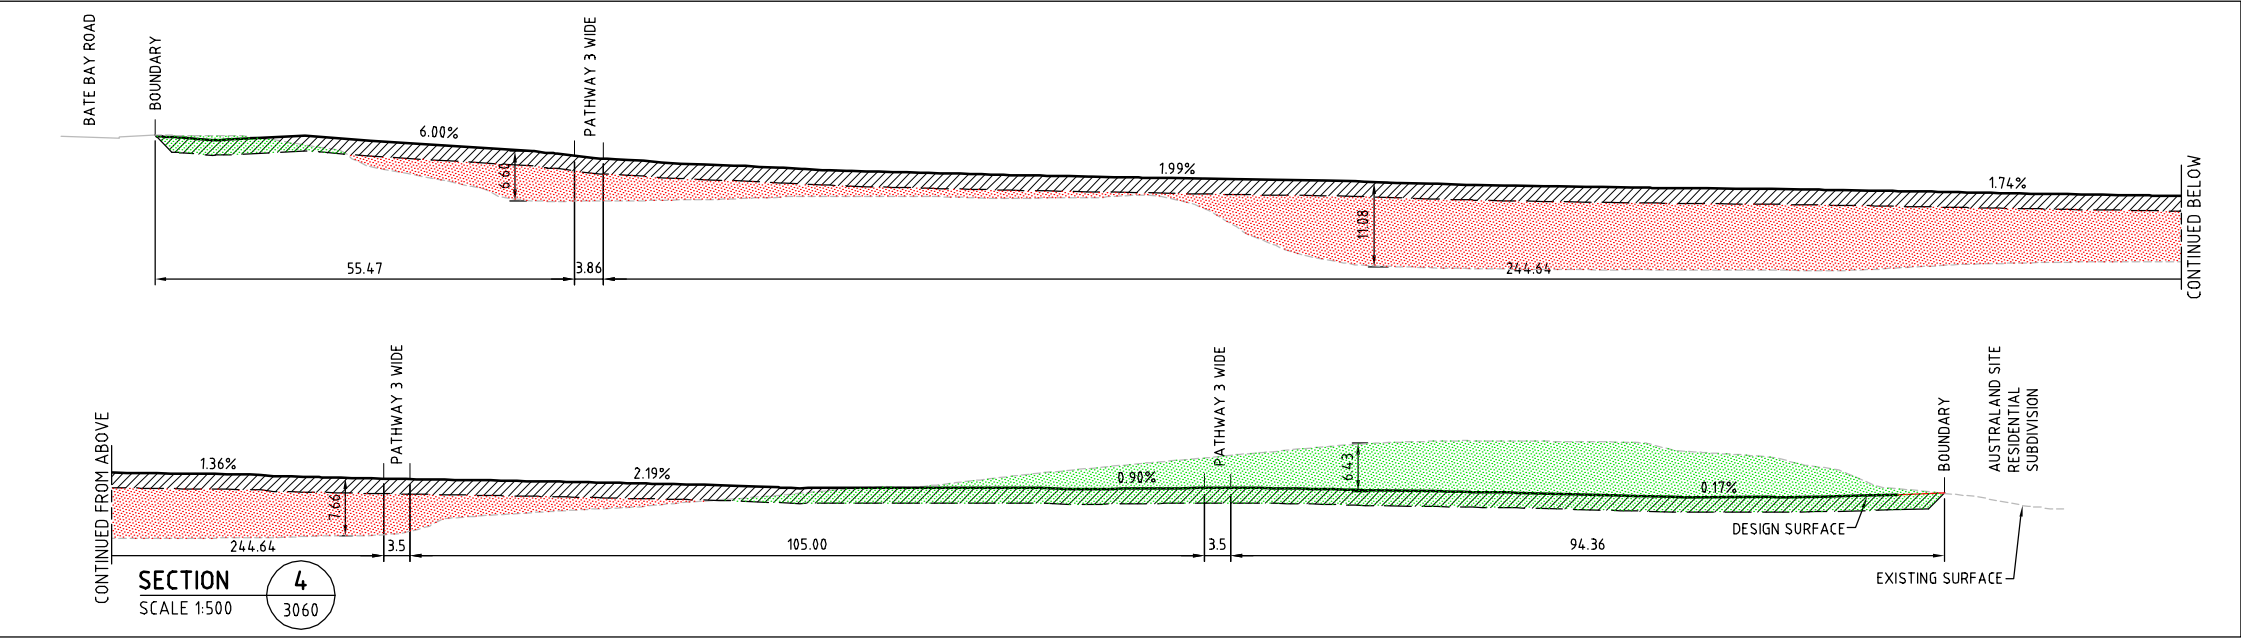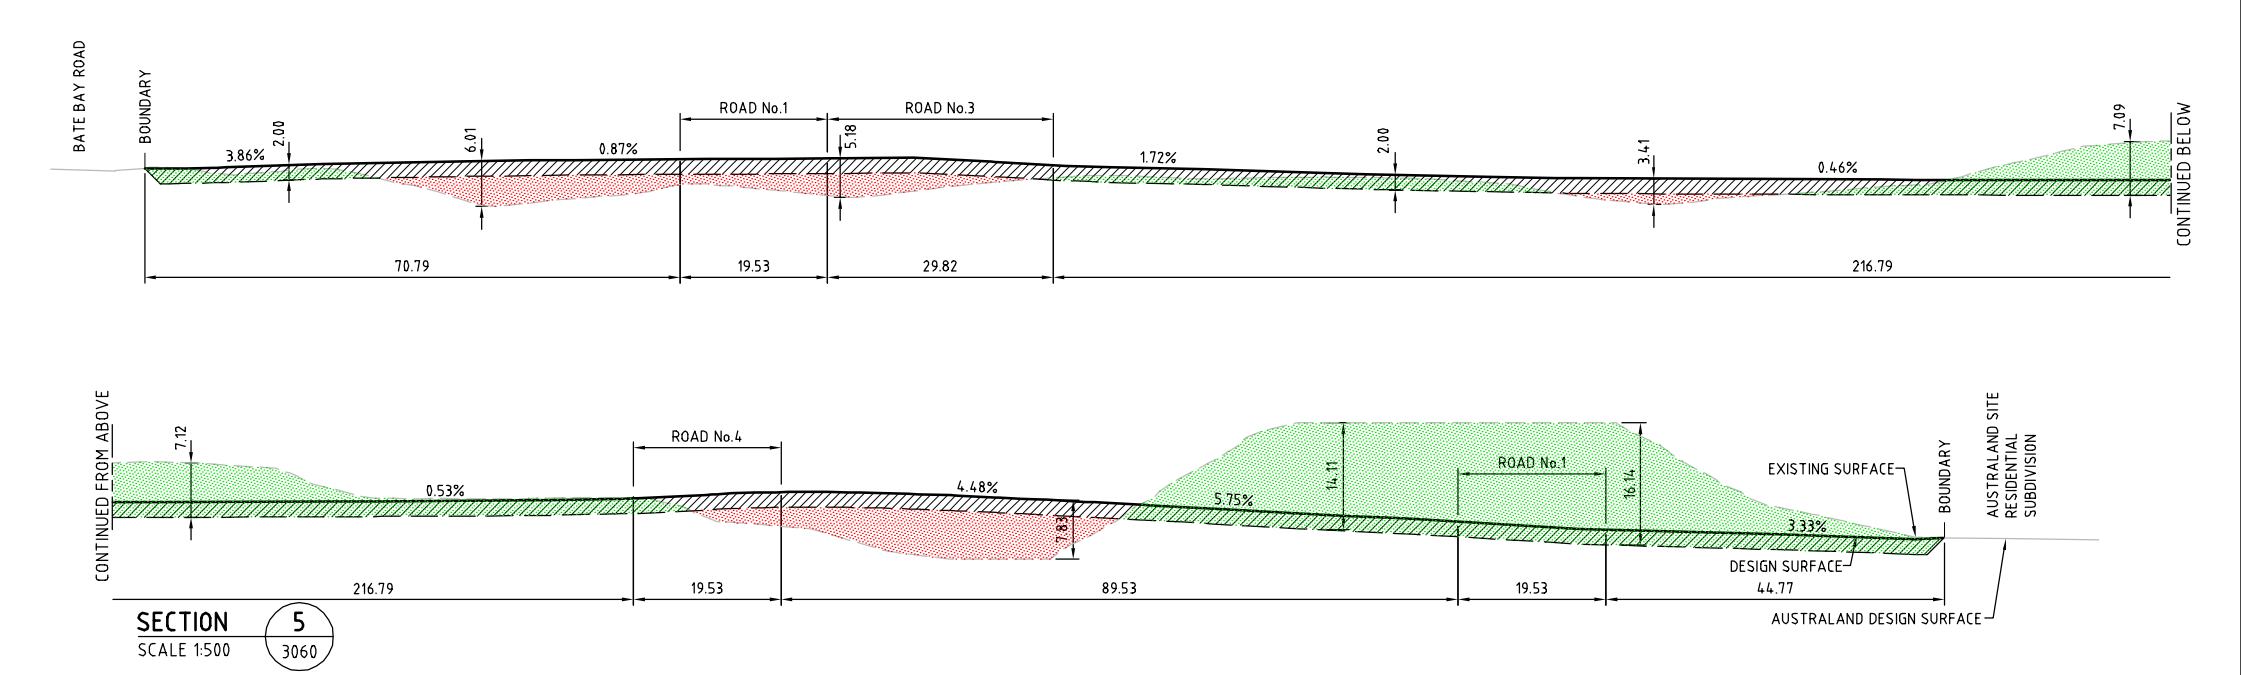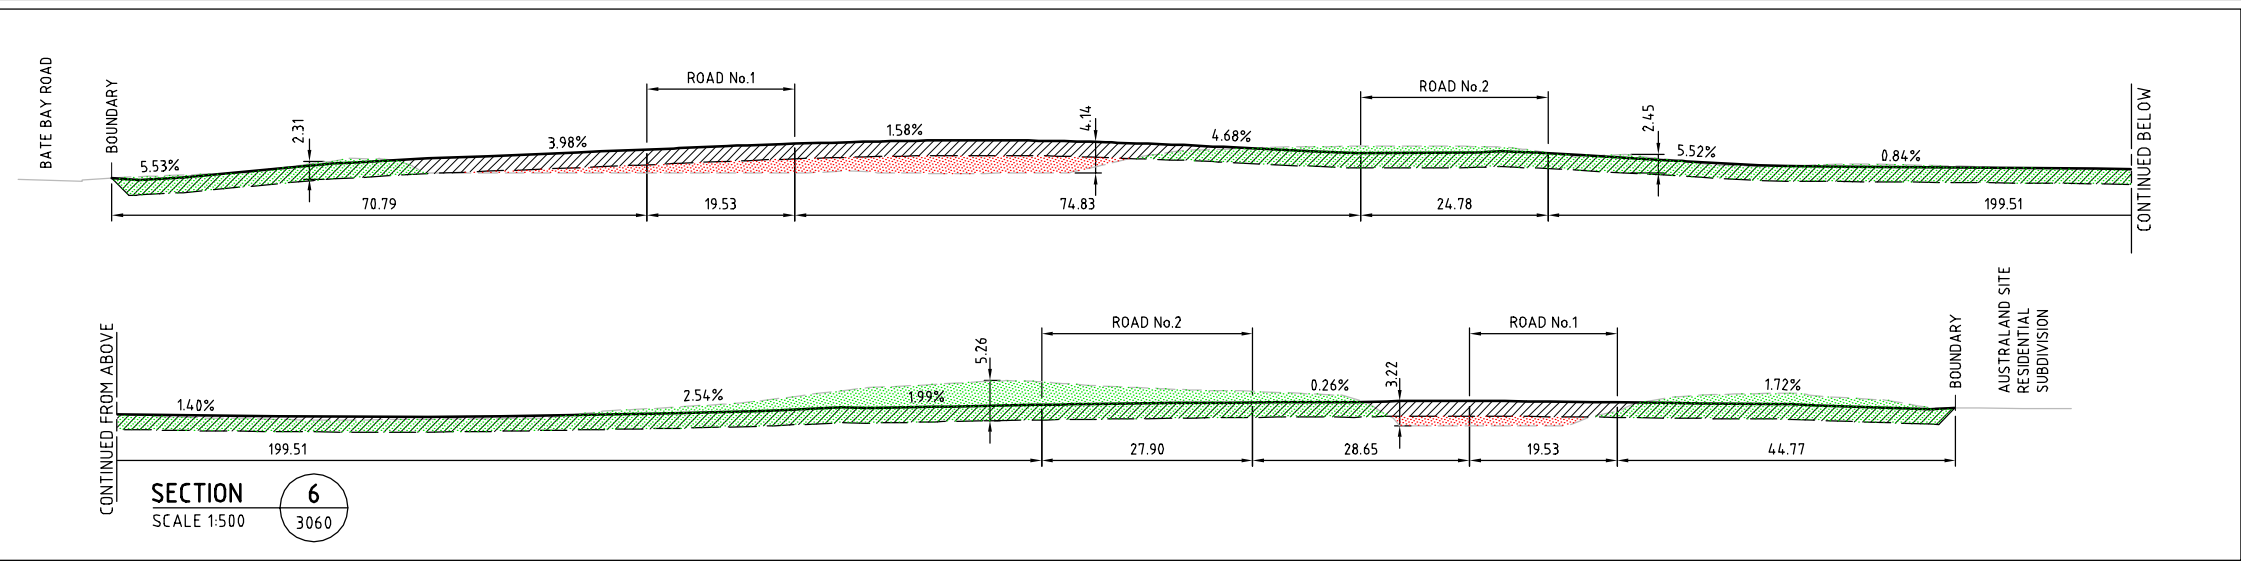

LEGEND

- EXISTING SURFACE
- BULK EARTHWORKS LEVEL
- DESIGN LEVEL
- 2m CAPPING LAYER COMPRISED OF CLEAN IMPORTED FILL MATERIAL AND OF ON-SITE MATERIAL
- MATERIAL TO BE REGRADED
- MATERIAL WON FROM SITE

10 8 6 4 2 0 10 20 30 40 50m
SCALE 1:500

NOT CONSTRUCTION ISSUE


Rev	Date	Description	Drawn	Appr
6	8/03/2013	FOR APPROVAL	DH	GN
5	21/09/2012	FOR APPROVAL	DH	GN
4	2/08/2012	FOR APPROVAL	DH	GN
3	28/05/2012	FOR APPROVAL	DH	GN
2	12/04/2012	PRE DA ISSUE	DH	GN
1	28/02/2012	CLIENT REVIEW	DH	DNA

© Cardno Ltd 2011
All Rights Reserved.
This document is produced by Cardno Ltd solely for the benefit of and use by the client in accordance with the terms of the retainer. Cardno Ltd does not and shall not assume any responsibility or liability whatsoever to any third party arising out of any use or reliance by third party on the content of this document.


ABN: 95 001145 035
Level 9, The Forum, 203 Pacific Highway
St Leonards NSW Australia 2065
Phone 1461 21 9494 7700 Fax 1461 21 9439 5170
Email: Sydney@cardno.com.au Web: www.cardno.com.au

Quality System
Endorsed Company
AS 9001:2008
Standard Australia


Drawn	DH	Date	8/02/2012	Client	BREEN PROPERTY PTY LTD			
Checked	GN	Date	8/02/2012		SHEARWATER LANDING PROPOSED SUBDIVISION BATE BAY ROAD, GREENHILLS BEACH			
Designed	GN	Date	8/02/2012		Status NOT FOR CONSTRUCTION			
Verified		Date			Date	Datum	Scale	Size
Approved		Date			8/02/2012	AHD	1:500	A1
SITE SECTIONS - 2 of 3					Drawing Number 600201-3066			
					Revision 6			

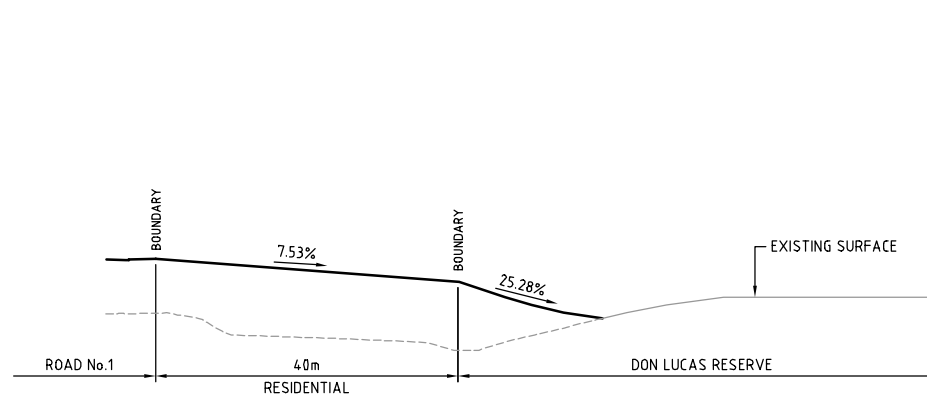


SECTION 6
SCALE 1:500

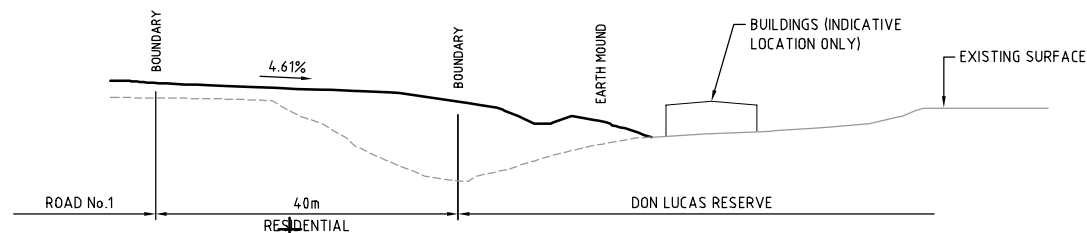


SECTION 5
SCALE 1:500

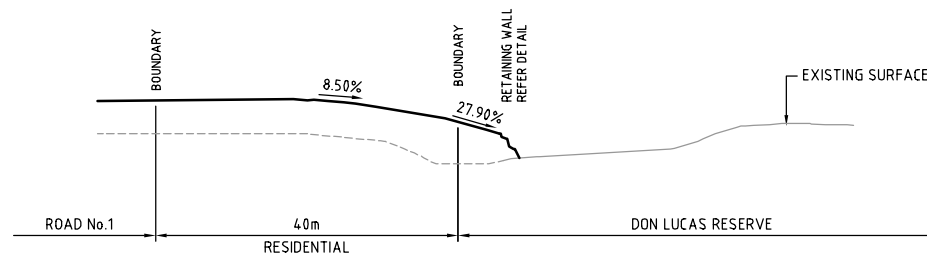

SECTION 4
SCALE 1:500 3060

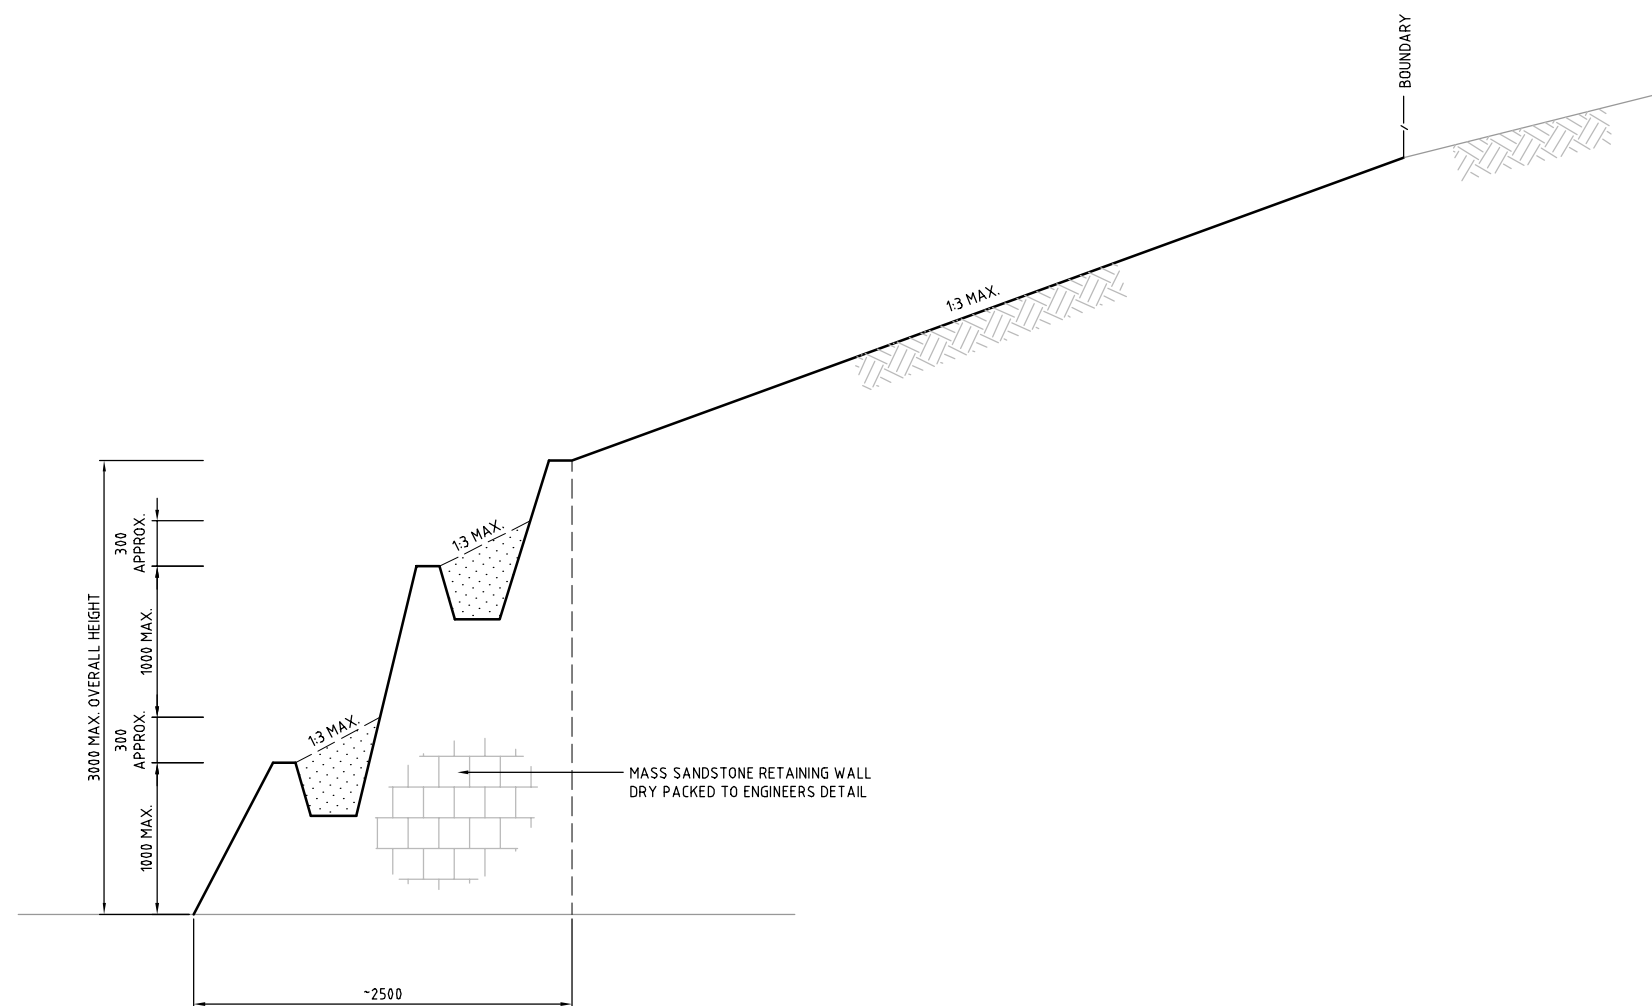

DETAIL - MASS SANDSTONE RETAINING WALL
SCALE 1:25

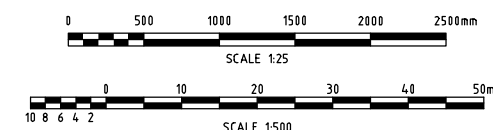

NOT CONSTRUCTION ISSUE

4	11/03/2013	FOR APPROVAL		DH	GN
3	8/03/2013	FOR APPROVAL		DH	GN
2	21/09/2012	FOR APPROVAL		DH	GN
1	2/08/2012	FOR APPROVAL		DH	GN
Rev	Date	Description		Drawn	Appr.



© Cardno Ltd 2011
All Rights Reserved.

This document is produced by Cardno Ltd solely for the benefit of and use by the client in accordance with the terms of the retainer. Cardno Ltd does not and shall not assume any responsibility or liability whatsoever to any third party arising out of any use or reliance by third party on the content of this document.



ABN: 95 001 145 035
Level 9, The Forum, 203 Pacific Highway
St Leonards NSW Australia 2065
Phone +61 21 9496 7700 Fax +61 21 9439 5170
Email: Sydnev@cardno.com.au Web: www.cardno.com.au



Quality
Endorsed
Company



Drawn	Date
DH	1/08/2011
Checked	Date
GN	1/08/2011
Designed	Date
GN	1/08/2011
Verified	Date
Approved	Date

Client BREEN PROPERTY PTY LTD


SHEARWATER LANDING
PROPOSED SUBDIVISION
BATE BAY ROAD, GREENHILLS BEACH

SITE SECTIONS - 3 of 3


Status			
NOT FOR CONSTRUCTION			
Date	Datum	Scale	Size
1/08/2012	AHD	1:500	A1
Drawing Number			Revision
600201-3067			4

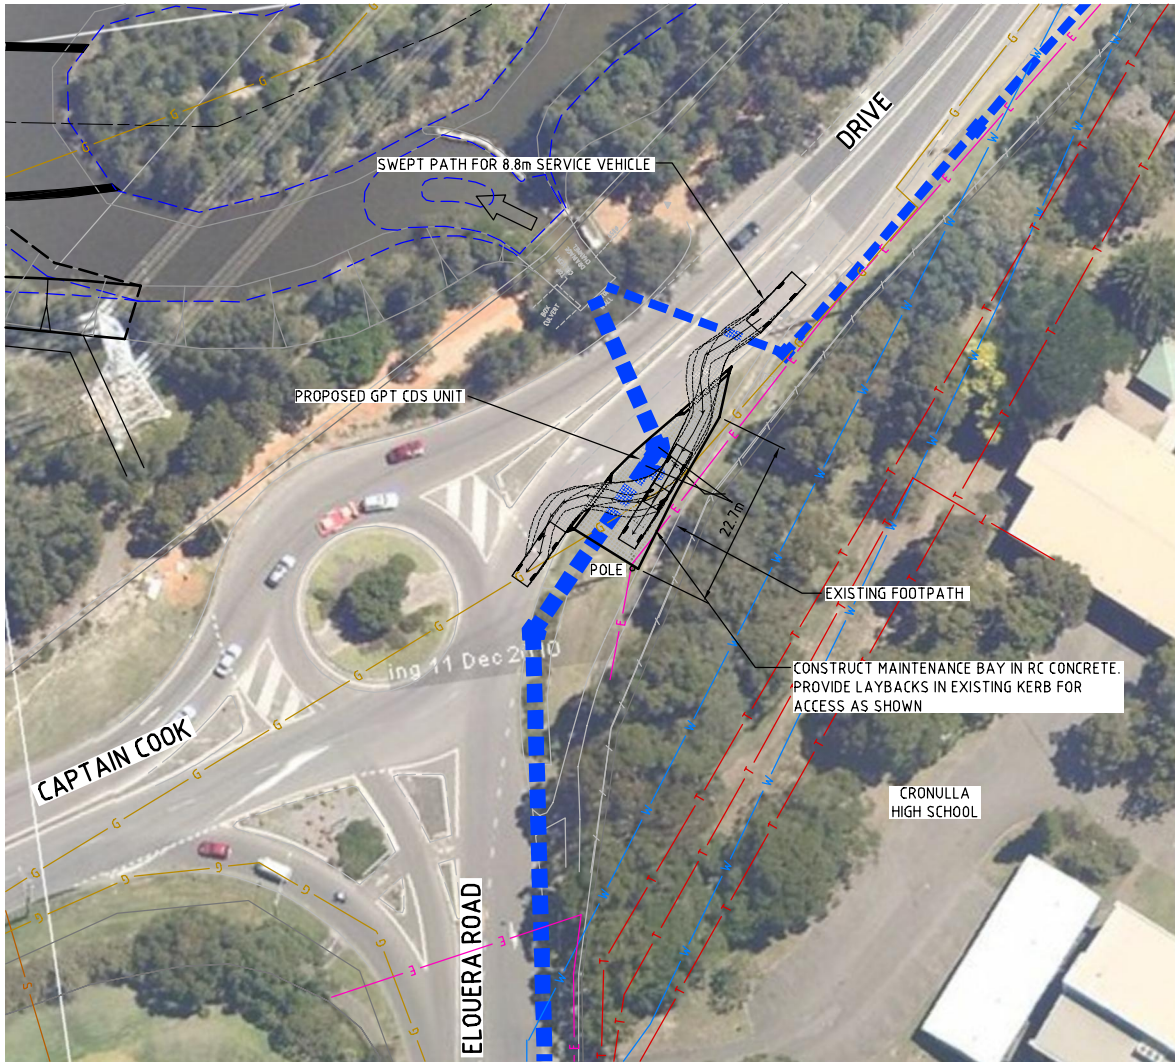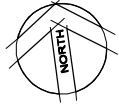

MAINTENANCE BAY FOR SERVICING GPT
NEAR ELOURA ROAD

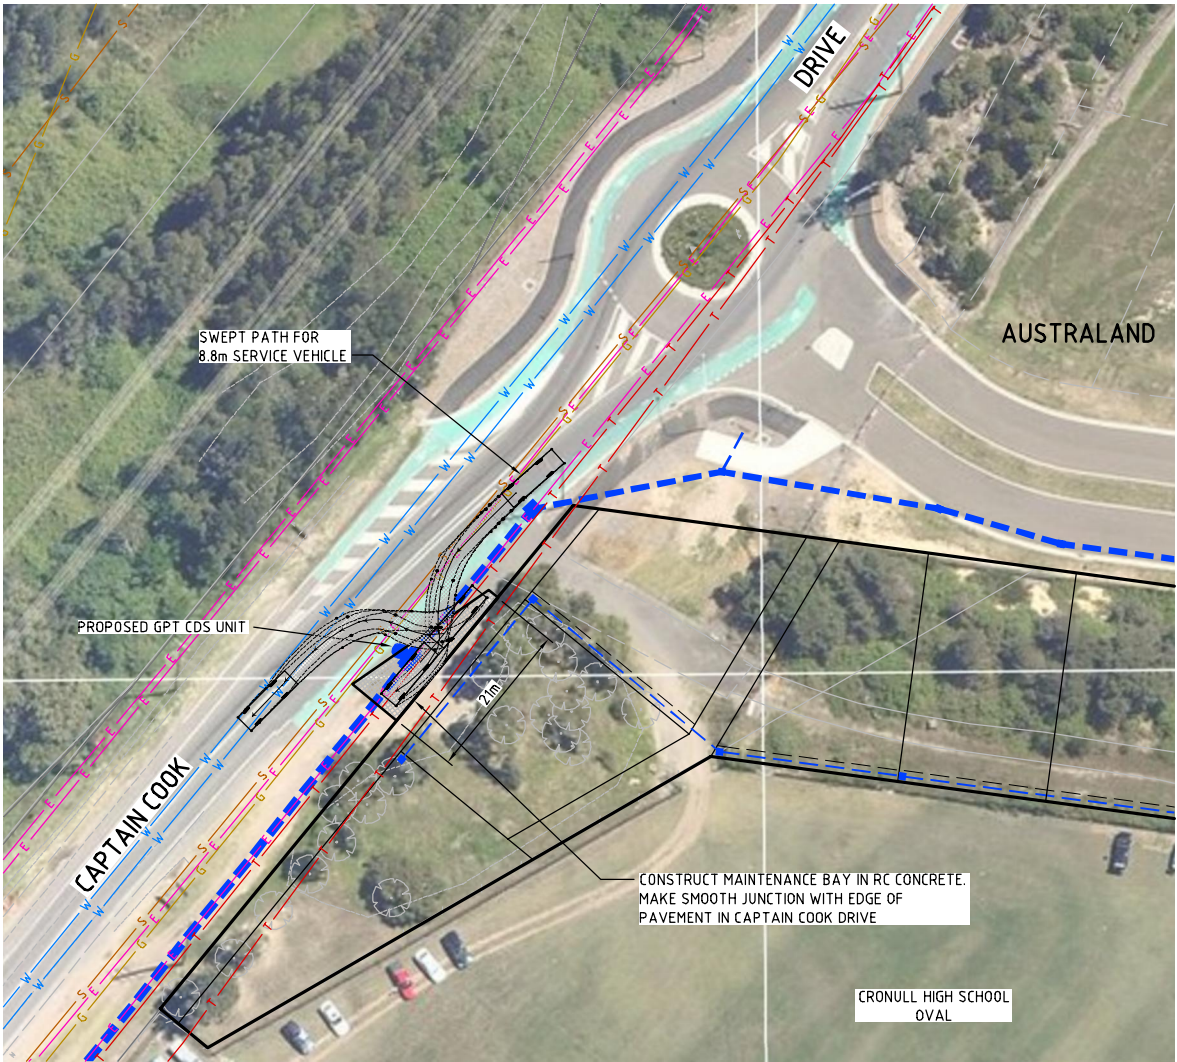

MAINTENANCE BAY FOR SERVICING GPT
NEAR AUSTRALAND ENTRY

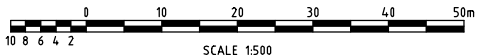

NOT CONSTRUCTION ISSUE

Rev	Date	Description	Drawn	Appr.
1	2/08/2012	FOR APPROVAL	DH	GN



© Cardno Ltd 2011
All Rights Reserved.
This document is produced by Cardno Ltd solely for the benefit of and use by the client in accordance with the terms of the retainer. Cardno Ltd does not and shall not assume any responsibility or liability whatsoever to any third party arising out of any use or reliance by third party on the content of this document.



Drawn	DH	Date	1/08/2012
Checked	GN	Date	1/08/2012
Designed	GN	Date	1/08/2012
Verified		Date	
Approved		Date	

Client: **BREEN PROPERTY PTY LTD**
SHEARWATER LANDING
PROPOSED SUBDIVISION
BATE BAY ROAD, GREENHILLS BEACH
DETAILS OF
MAINTENANCE BAYS FOR GPT

NOT FOR CONSTRUCTION			
Date	Datum	Scale	Size
1/08/2012	AHD	1:500	A1
Drawing Number			Revision
600201-3070			1

