



Levels 6-7 & 8-14

TOWERS A + B ELEVATION
TREATMENT PLAN - 1
DATED 19 MARCH 2013

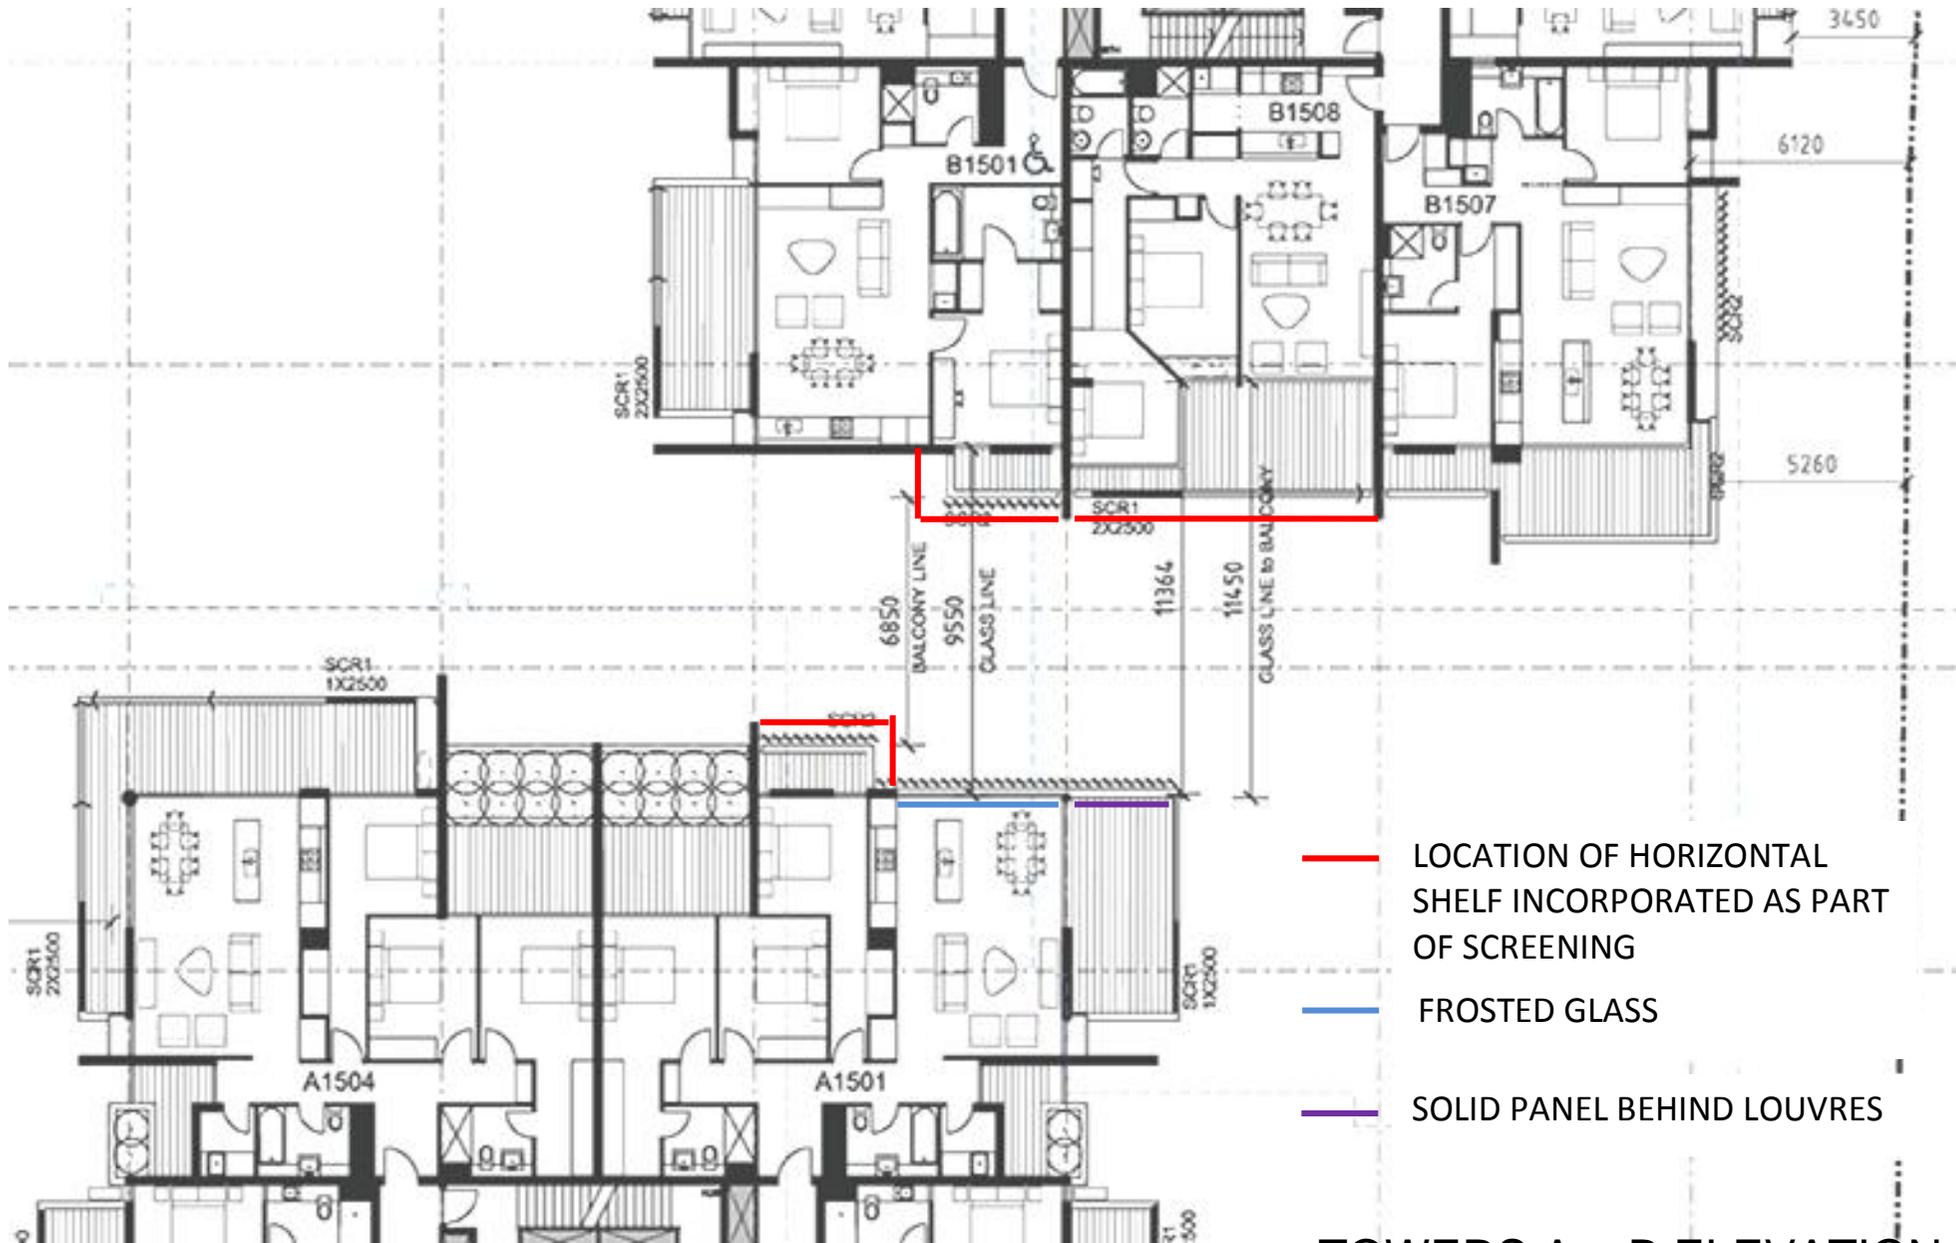

- LOCATION OF HORIZONTAL SHELF INCORPORATED AS PART OF SCREENING
- FROSTED GLASS
- SOLID PANEL BEHIND LOUVRES

TOWERS A + B ELEVATION
TREATMENT PLAN - 2
DATED 19 MARCH 2013

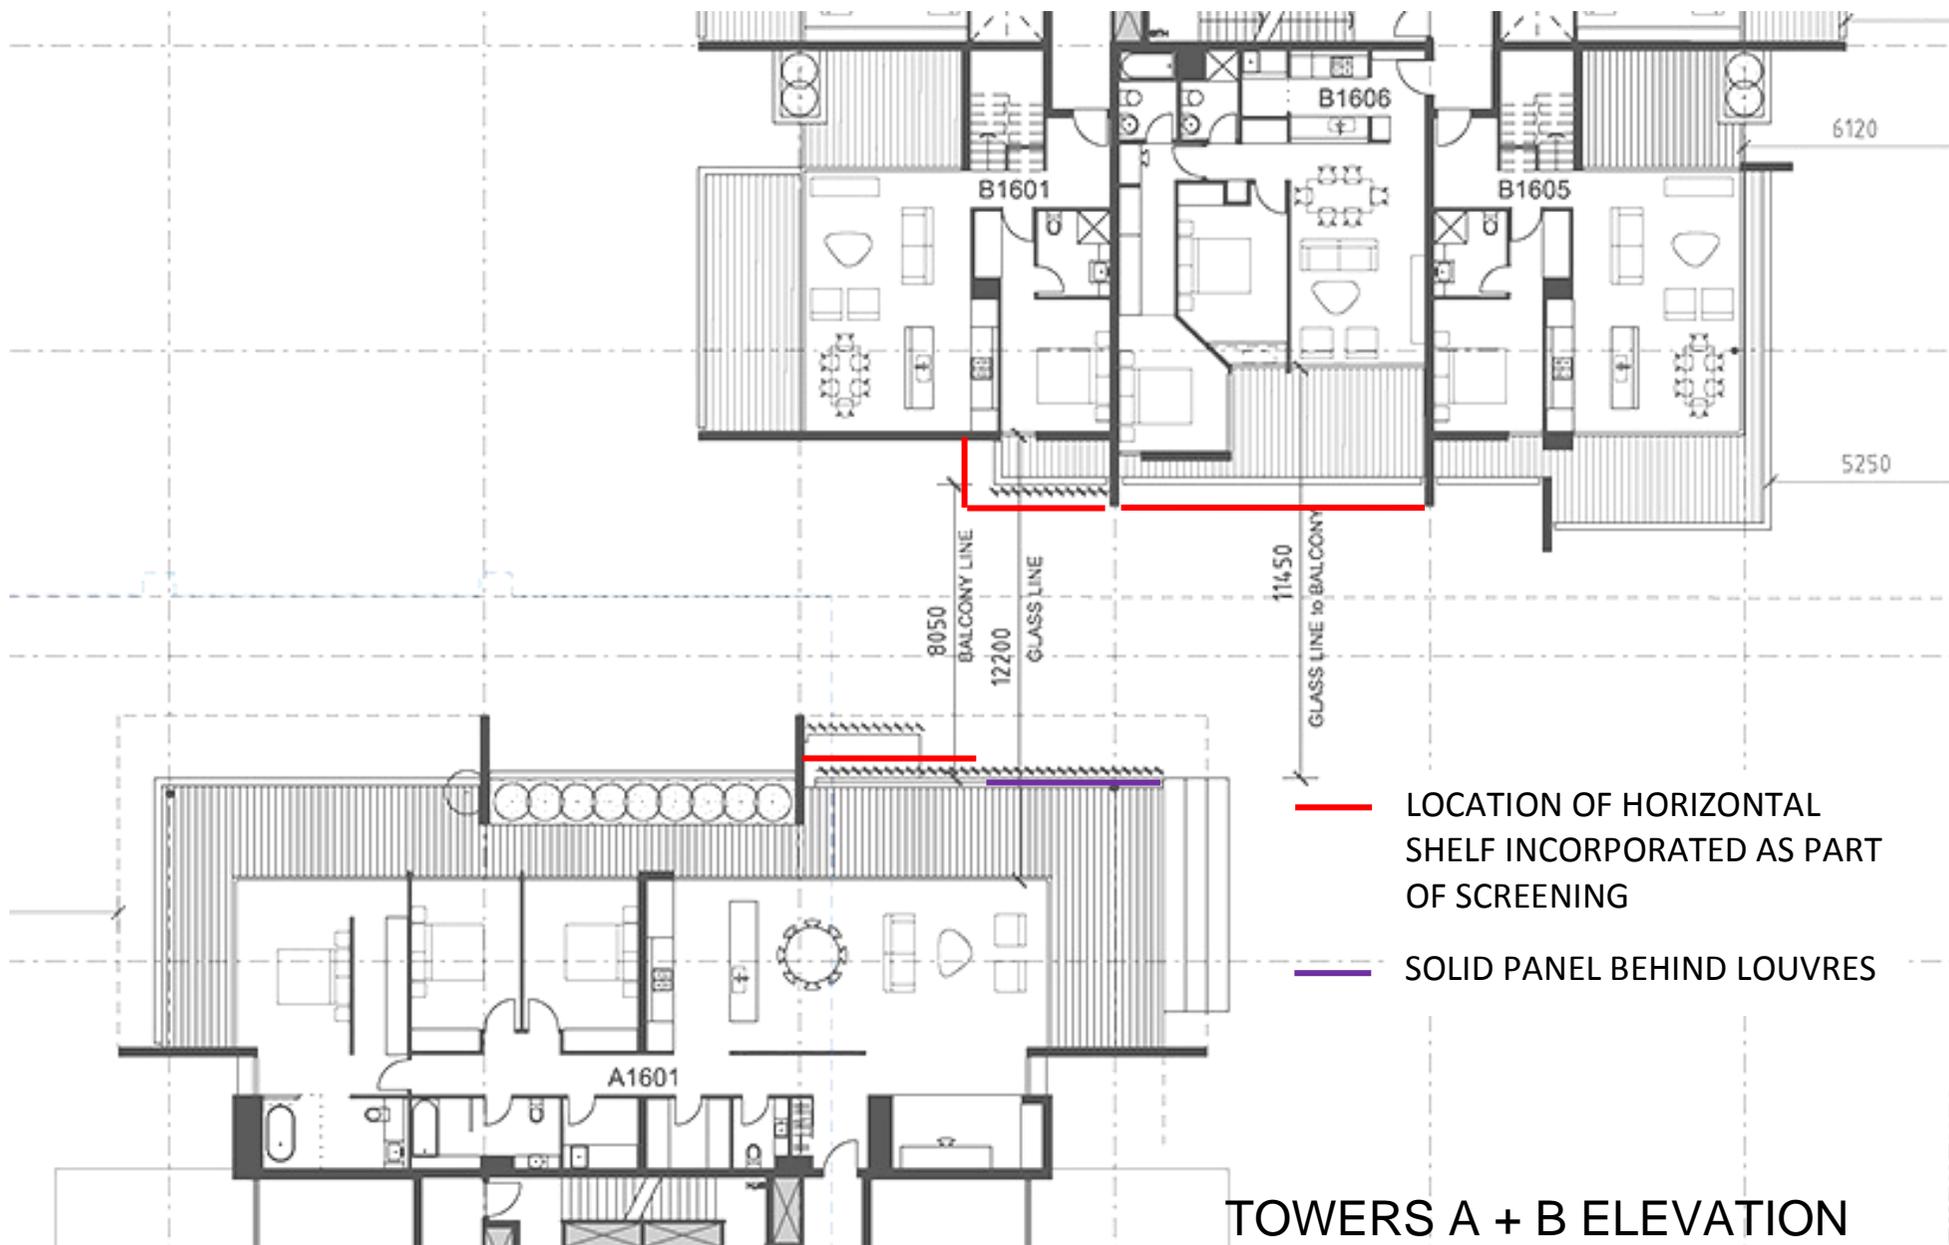

- LOCATION OF HORIZONTAL SHELF INCORPORATED AS PART OF SCREENING
- - - SOLID PANEL BEHIND LOUVRES

**TOWERS A + B ELEVATION
TREATMENT PLAN - 3
DATED 19 MARCH 2013**