


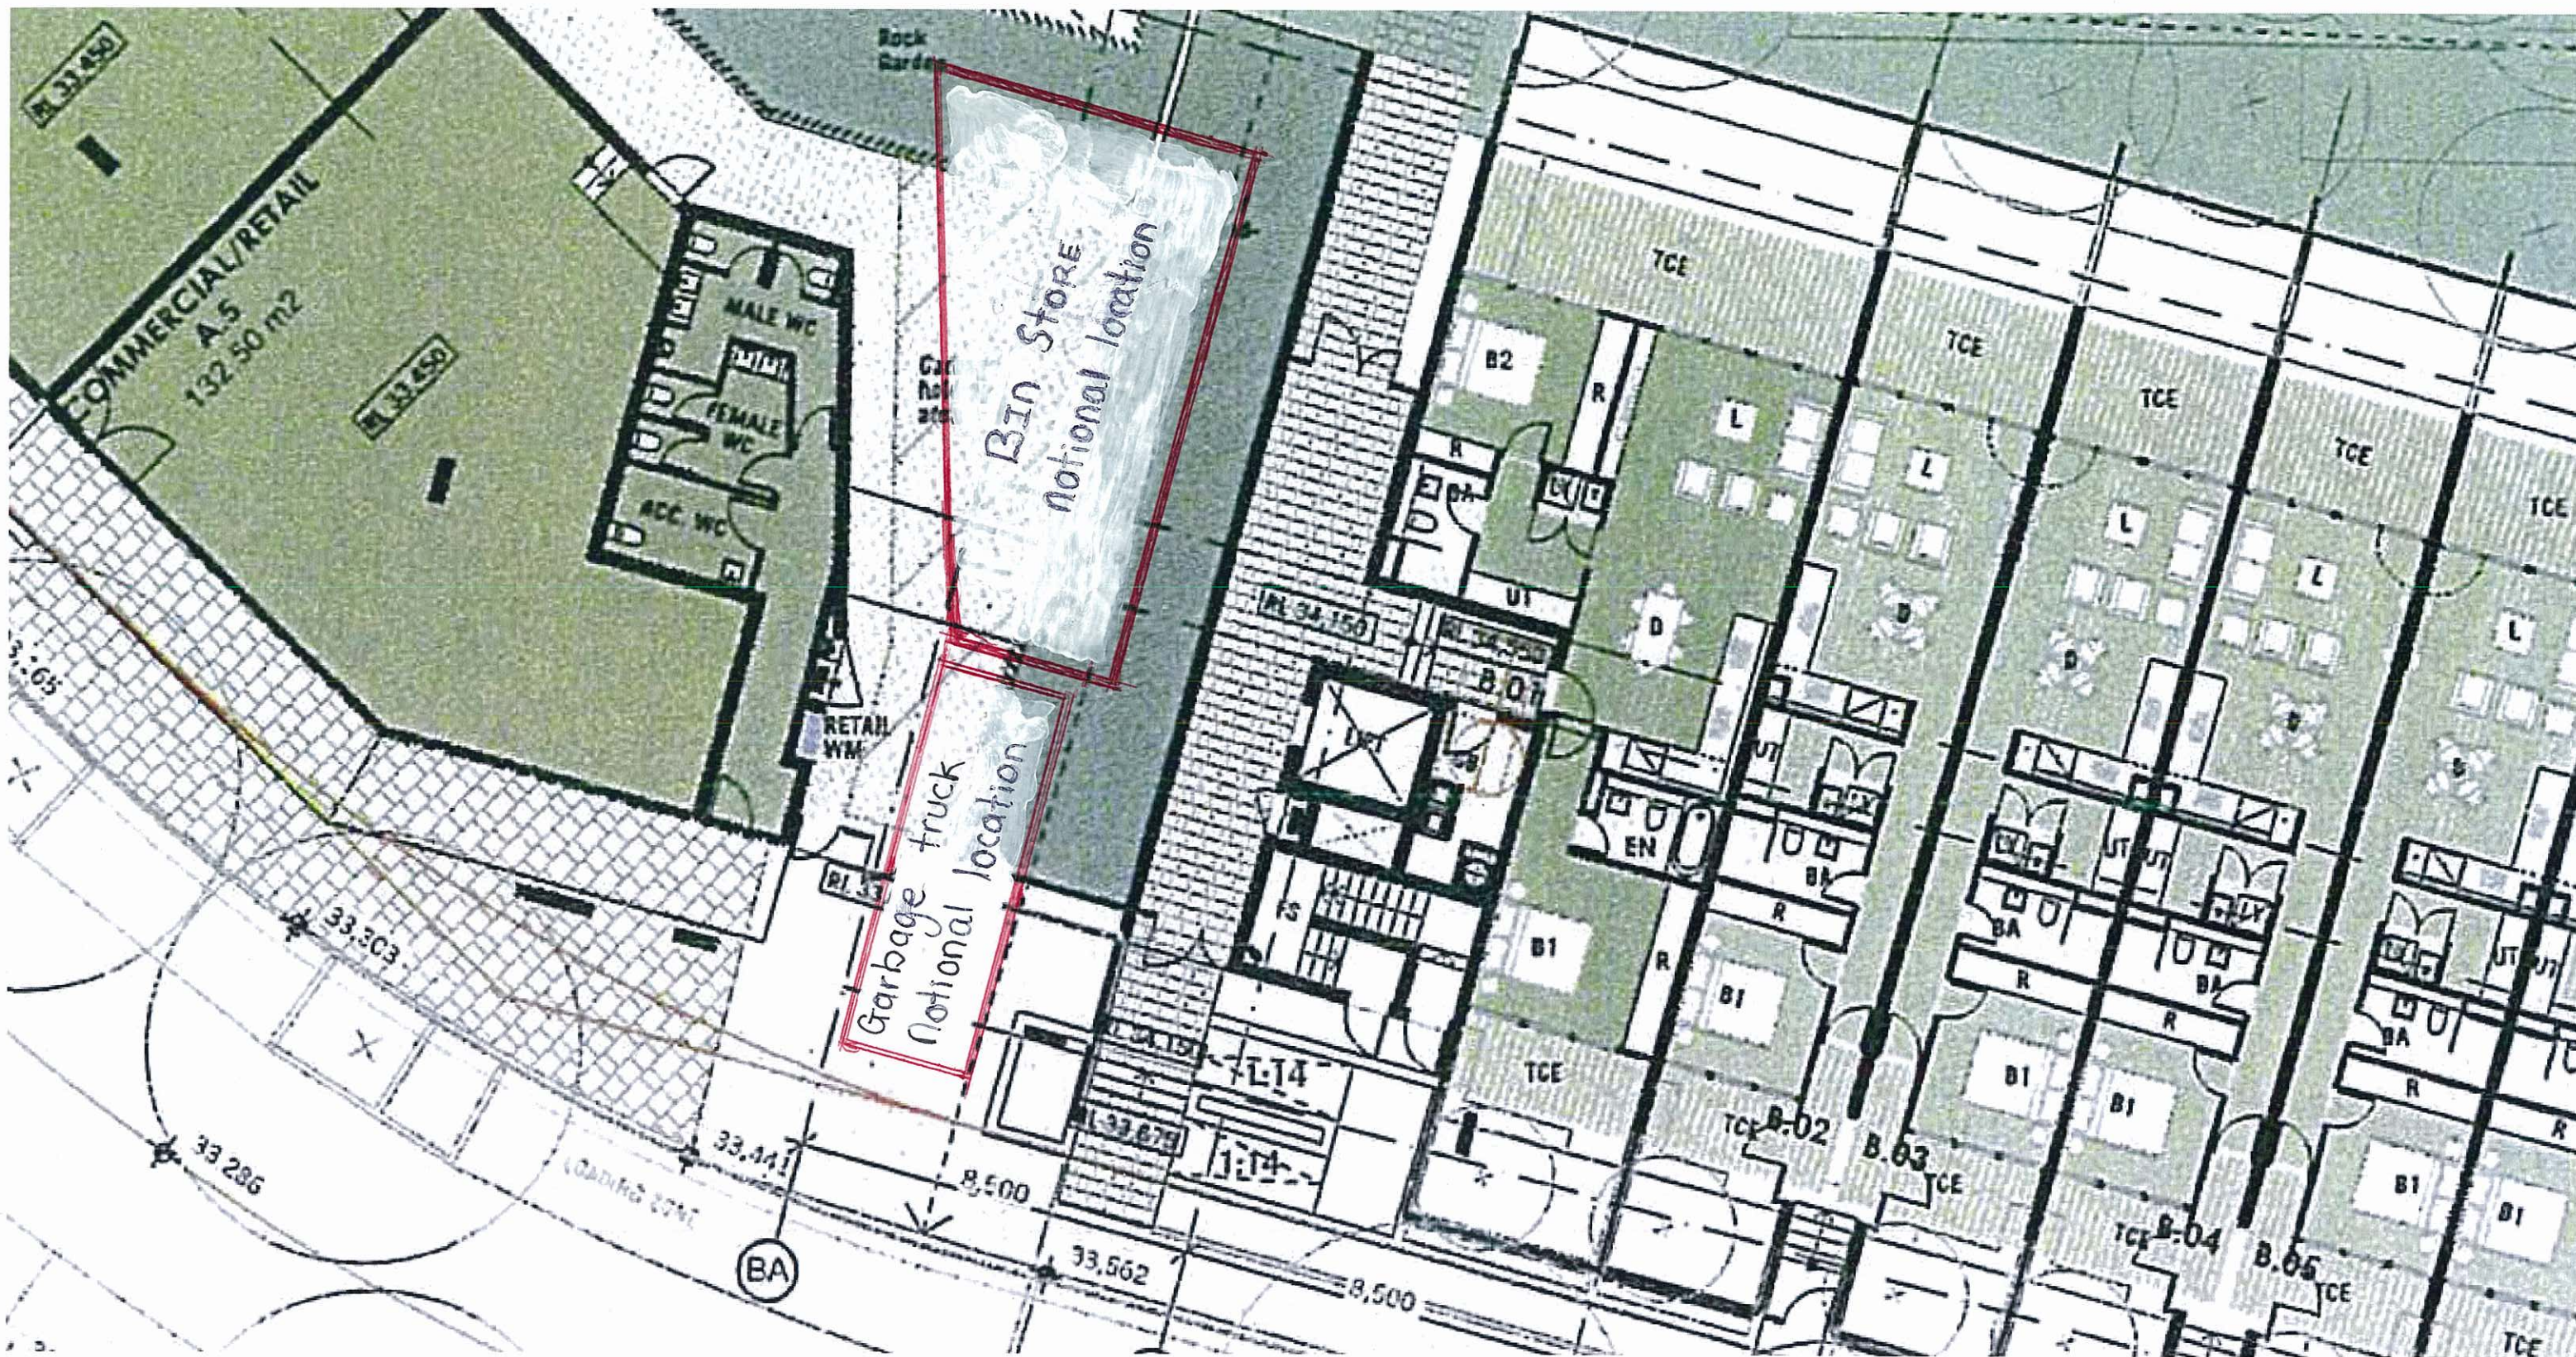

ATTACHMENT 2: Recommended relocation
of Bin Store (and truck bay).

118-124 Terry St
Rozelle
D/2012/2429