


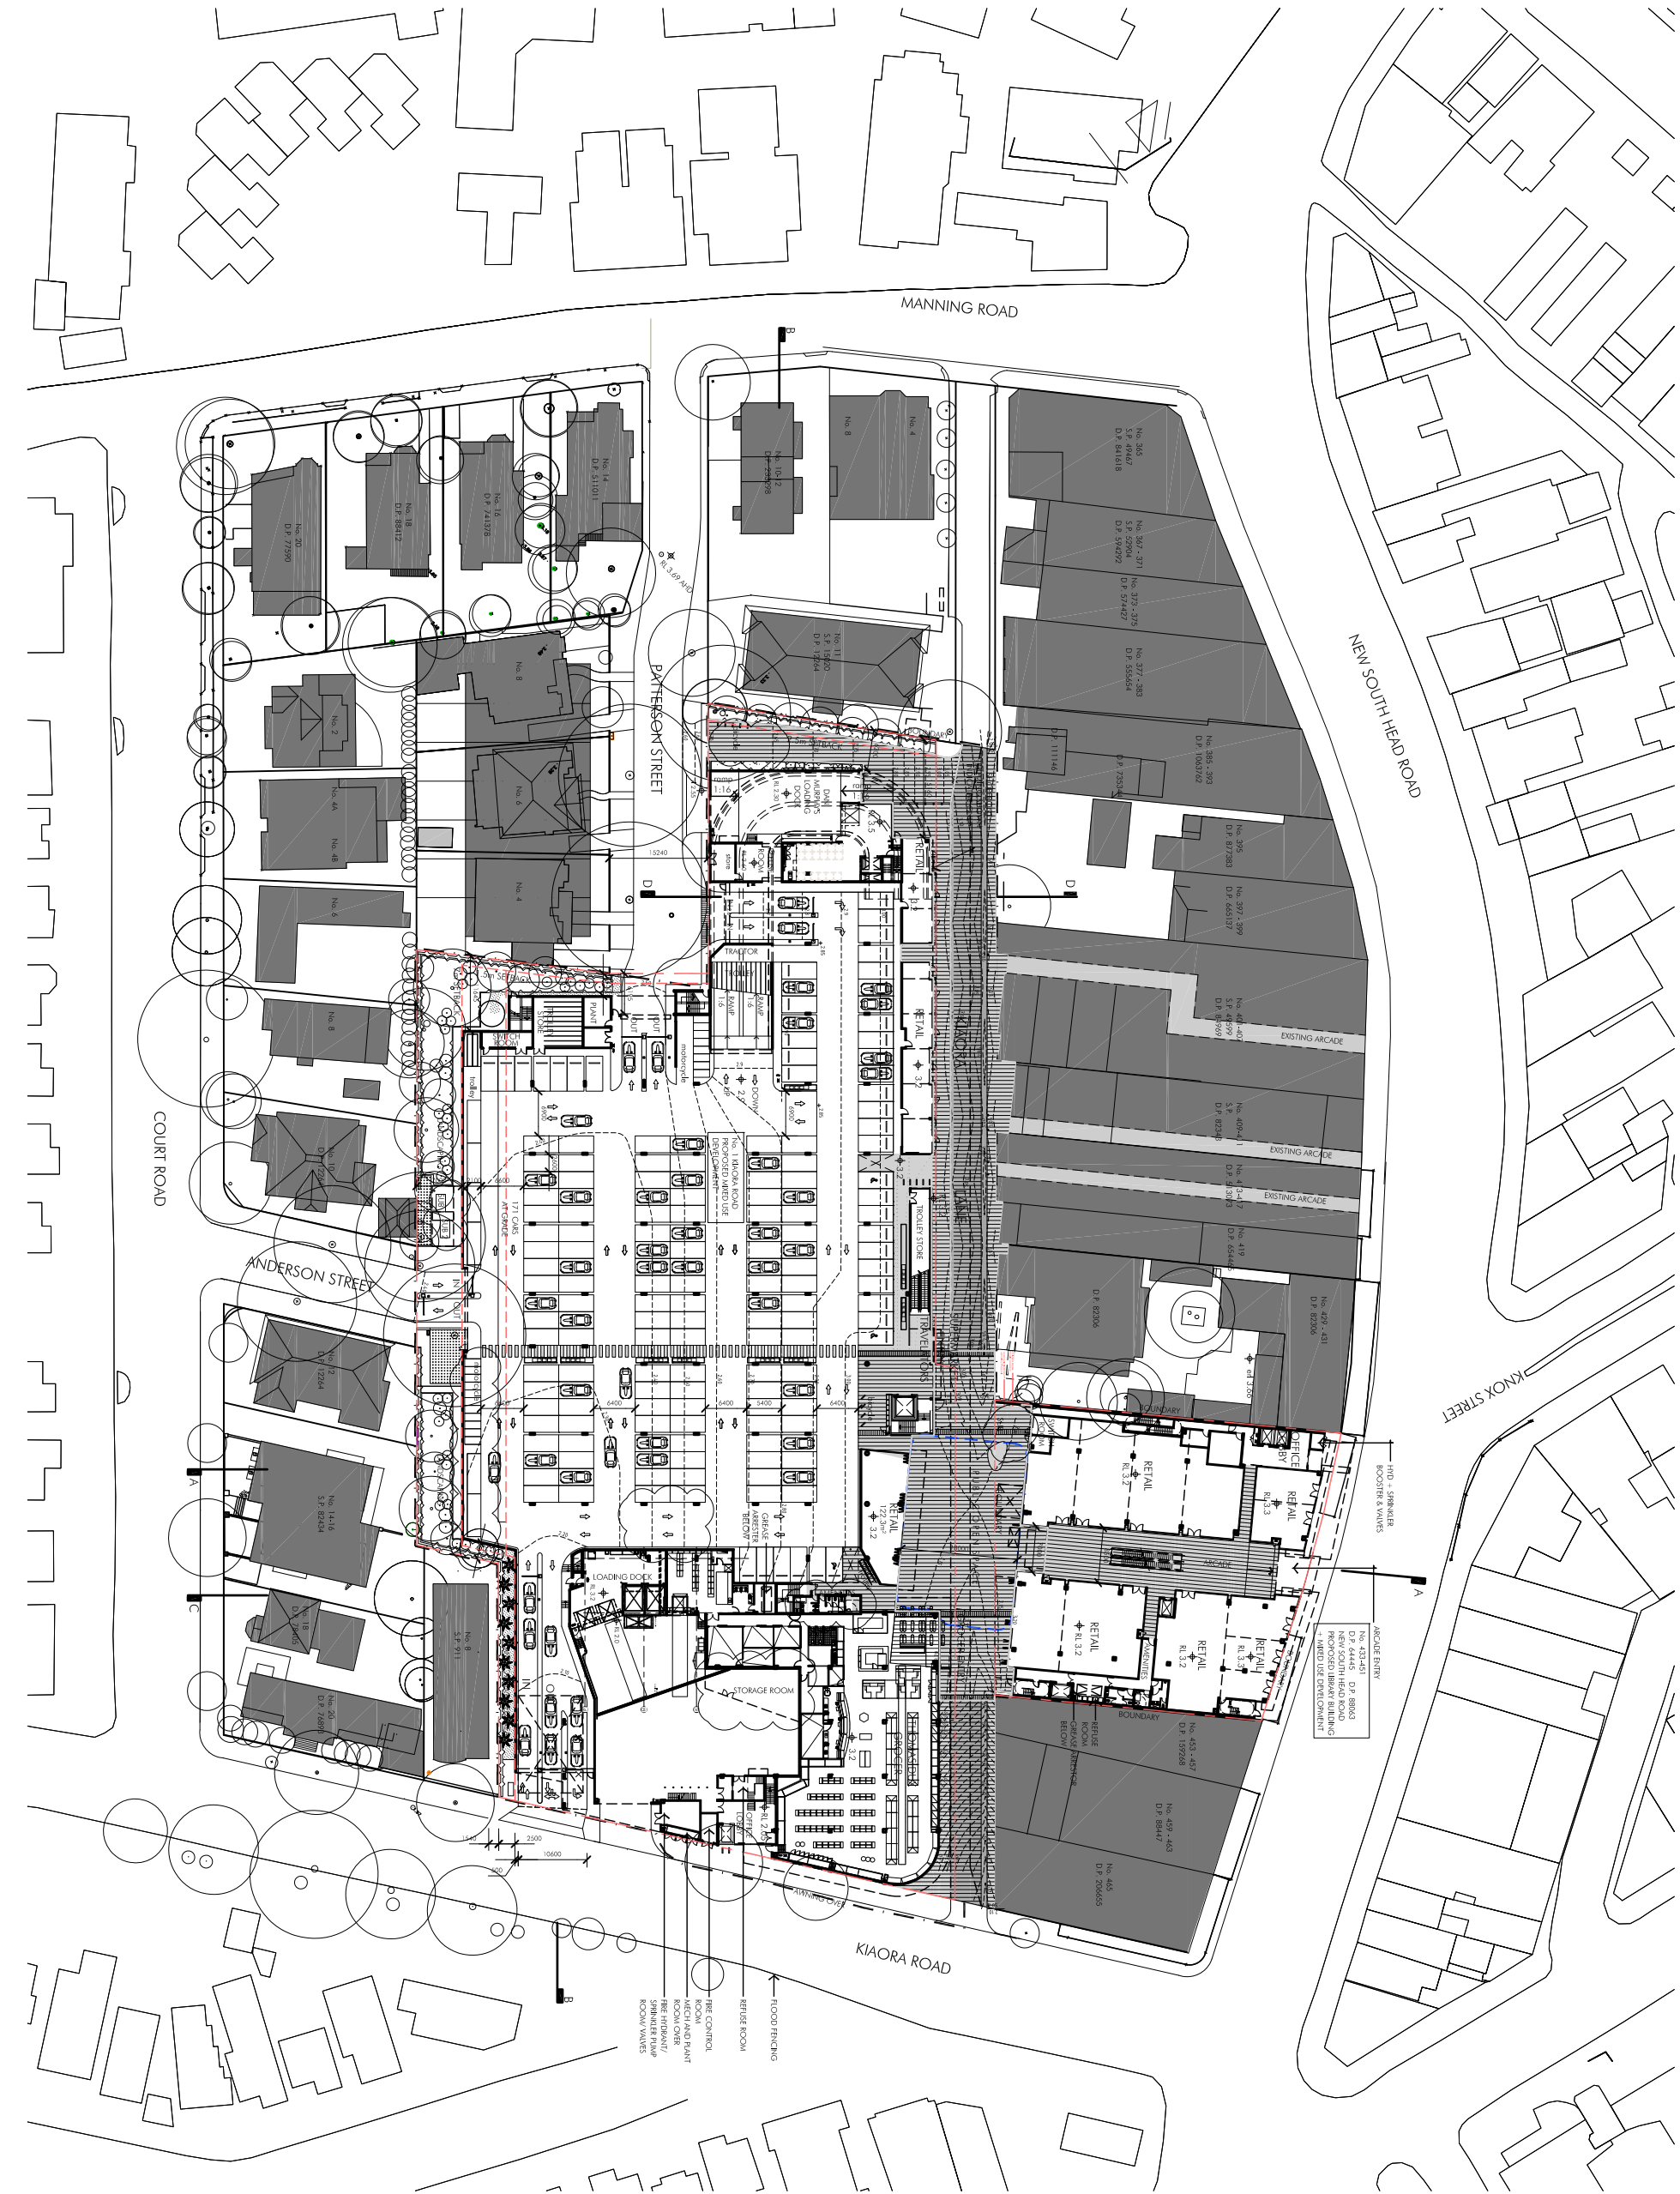

Issue	Description	Date
A	DRAFT DA	17.05.11
B	ISSUED FOR DA	12.10.11
C	ISSUED FOR DA	26.10.11
D	ISSUED FOR DA	10.11.11
E	ISSUED FOR SECTION 96	26.09.12

Title
Scale
Date
Number

Ground Floor Plan
1:500 @ A1, 1:1000 @ A3
September 2012
3109_DA_003-E

© copyright nettletonfribe rlp ltd



nettletonfribe

nettletonfribe
117 willoughby road, sydney, nsw 2000
phone: 02 9431 6431 fax: 02 9431 6432
email: info@nettletonfribe.com.au website: www.nettletonfribe.com.au