



Client
Woollahra Municipal Council


Project

Kiaora Lands Redevelopment
New South Head Rd & Kiaora Lane
Double Bay, NSW

Issue	Description	Date
A	DRAFT DA	17.5.11
B	ISSUED FOR DA	12.10.11
C	ISSUED FOR SECTION 96	26.09.12

Title	Date	Number
433-451 New South Head Rd - Library & Mixed Use Ground Floor Plan	October 2011	

Scale
0 2m 4m
1:200 @ A1, 1:400 @ A3
3109_DA_015-C

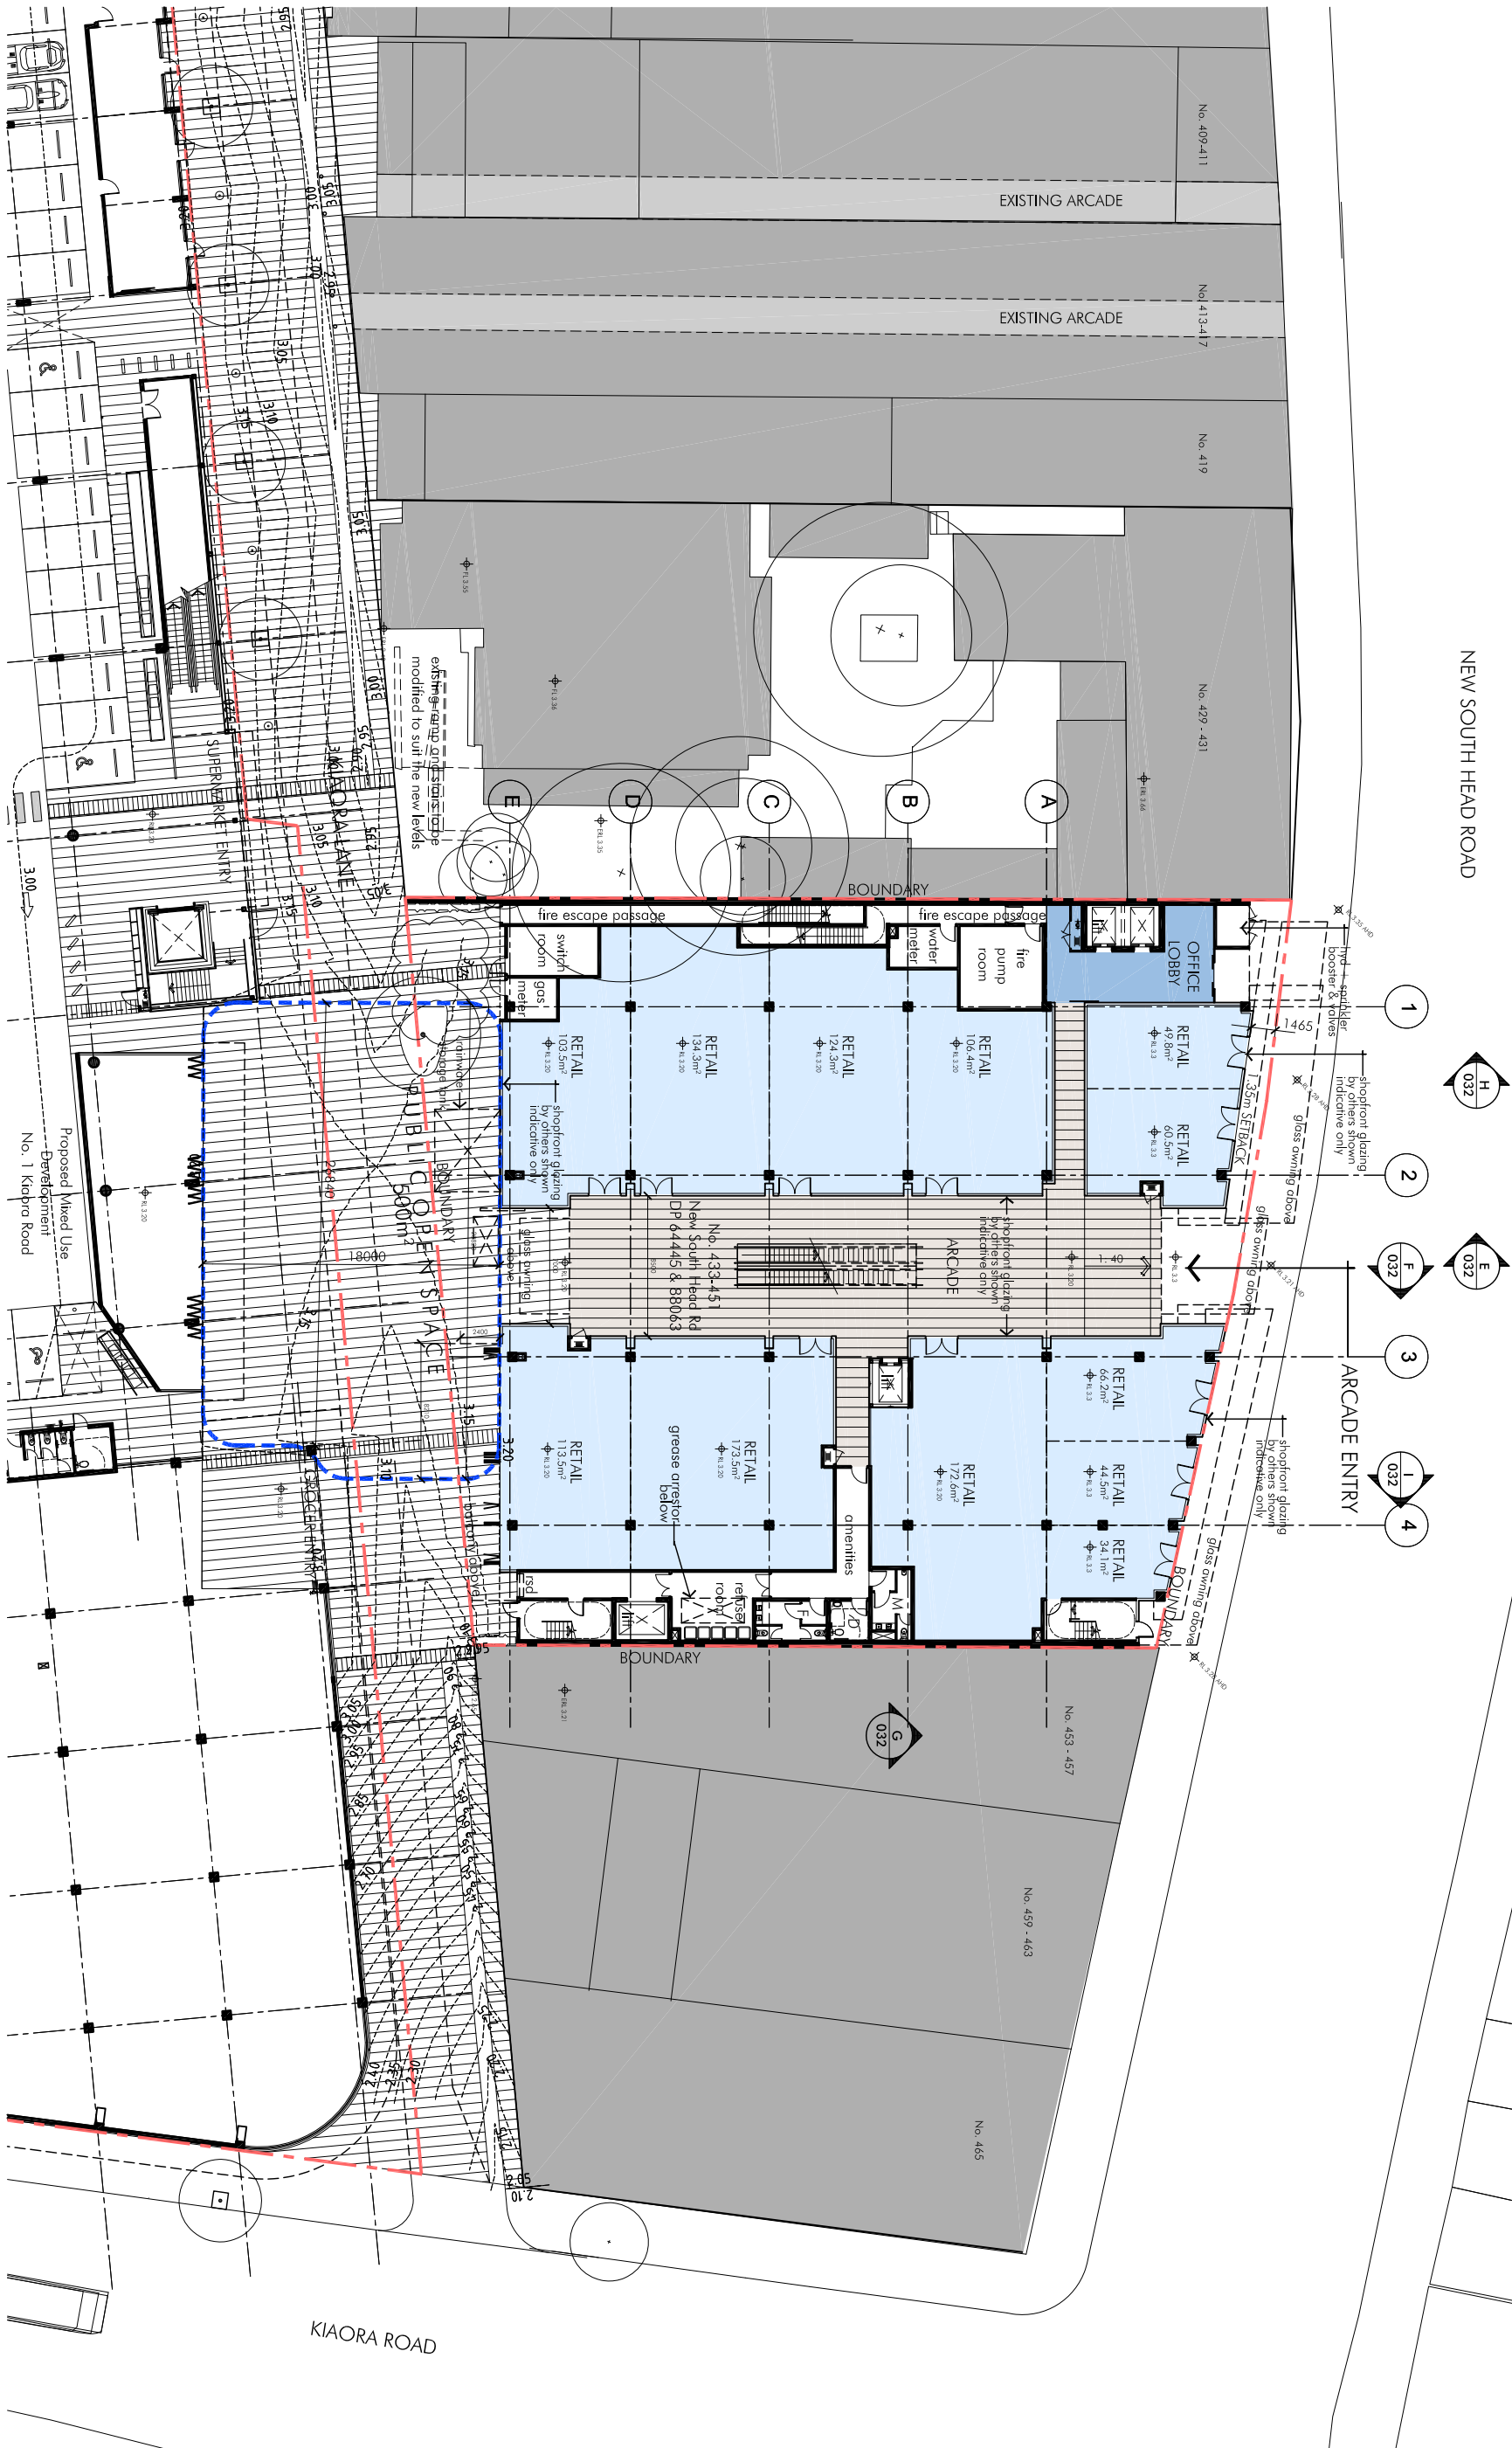

NEW SOUTH HEAD ROAD



1

2

3

4

ARCADE ENTRY

shoofront glazing
by others shown
indicative only

shoofront glazing
by others shown
indicative only

shoofront glazing
by others shown
indicative only

EXISTING ARCADE

EXISTING ARCADE

BOUNDARY

BOUNDARY

KIAORA ROAD