




NEW SOUTH HEAD RD ELEVATION
1:200

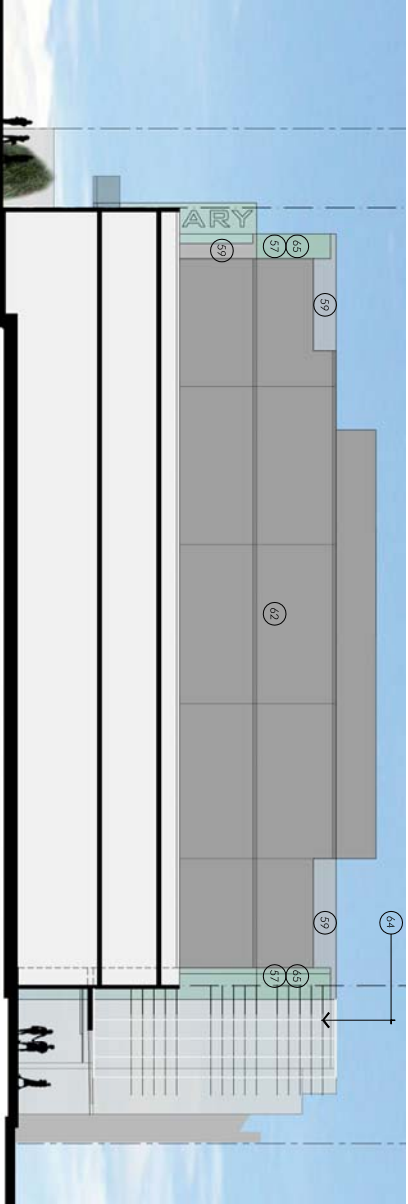

EAST ELEVATION
1:200

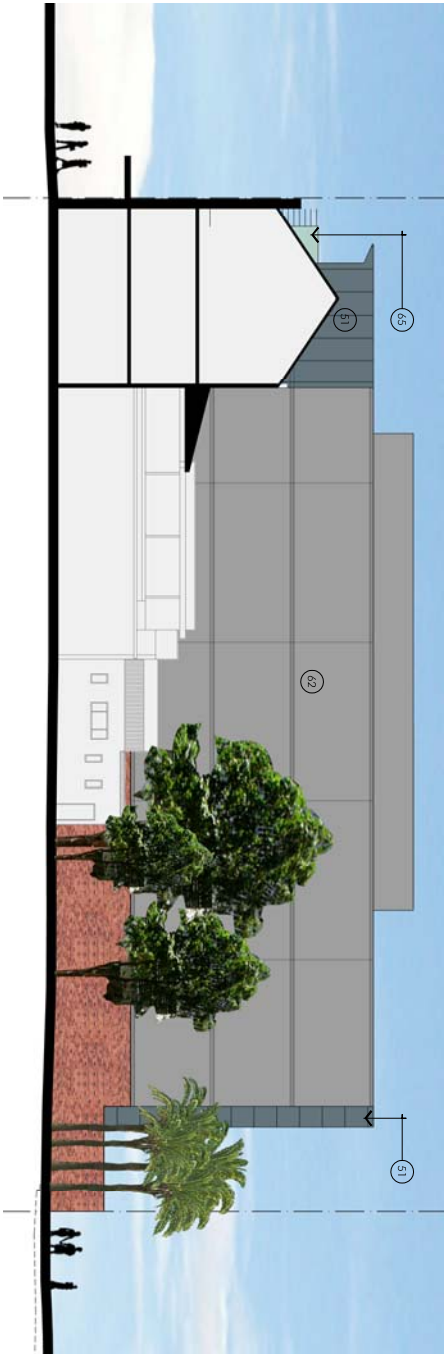

WEST ELEVATION
1:200

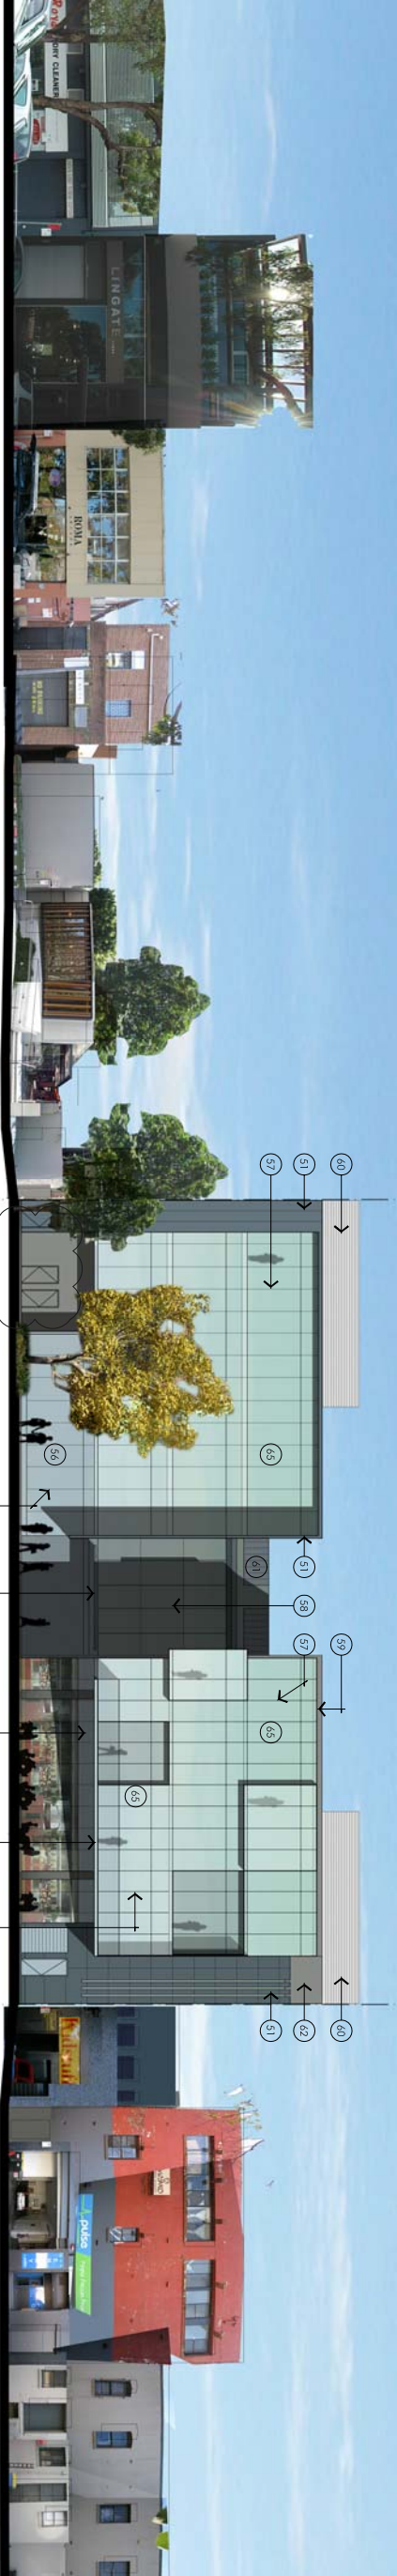

KIAORA LANE ELEVATION
1:200

	51 Composite Metal Cladding - Colour Zinc		54 Fritted Glass Awning on steel frame		57 Glazing Frame - anodised aluminium		60 Powdercoated Aluminium Louvers & Render and point - dulux shile grey		63 Frameless Glass Glazing
	52 Granite Cladding to columns		55 Powdercoated Aluminium Sunshade Louvers - colour Jasper		58 Curtain Wall Glazing - Type 2 (grey)		61 Roof Sheeting - dulux windspray		64 Translucent Glass Sunshade Louvers
	53 Granite Skirting to retail tenancies		56 Curtainwall Glazing - Type 1/ Shopfront Glazing (clear)		59 Composite Aluminium Cladding - silver metallic		62 Render and point - dulux (Timeless Grey)		65 Curtain Wall Glazing - Type 3 (green)