



Patterson Centre (NW view)
Max. Height: 10.53m
Parapet RL: 203.25
Kerb RL: 192.72



Drama/ Gym (W view)
Max. Height: 8.74m
Ridge RL: 201.19
Kerb RL: 192.45



Memorial Hall (SW view)
Max. Height: 12.68m
Parapet RL: 205.70
Kerb RL: 193.02




Gillespie House (NW view)
Max. Height: 8.42m
Ridge RL: 202.99
Kerb RL: 194.57



Gillespie House (SW view)



Patterson Centre (SW view)
Max. Height: 10.53m
Parapet RL: 203.25
Kerb RL: 192.72

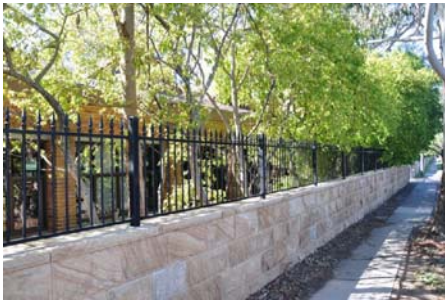

Reid Building (NW view)
Max. Height: 6.9m
Ridge RL: 201.39
Kerb RL: 194.45



Arts Building (NW view)
Max. Height: 10m
Parapet RL: 202.76
Kerb RL: 192.76



MacNeil House (SW view)
Max. Height: 9.51m
Ridge RL: 203.44
Kerb RL: 193.93




Boarding House (NW view)
Max. Height: 12.49m (at corner)
Parapet RL: 206.63
Kerb RL: 194.14



Chapel (S view)
Max. Height: 18.37m
Parapet RL: 209.19
Kerb RL: 190.82



Carpark & Tennis Courts (E view)
Max. Height: 4.3m (not including fence)
Slab RL: 190.90
Kerb RL: 186.77

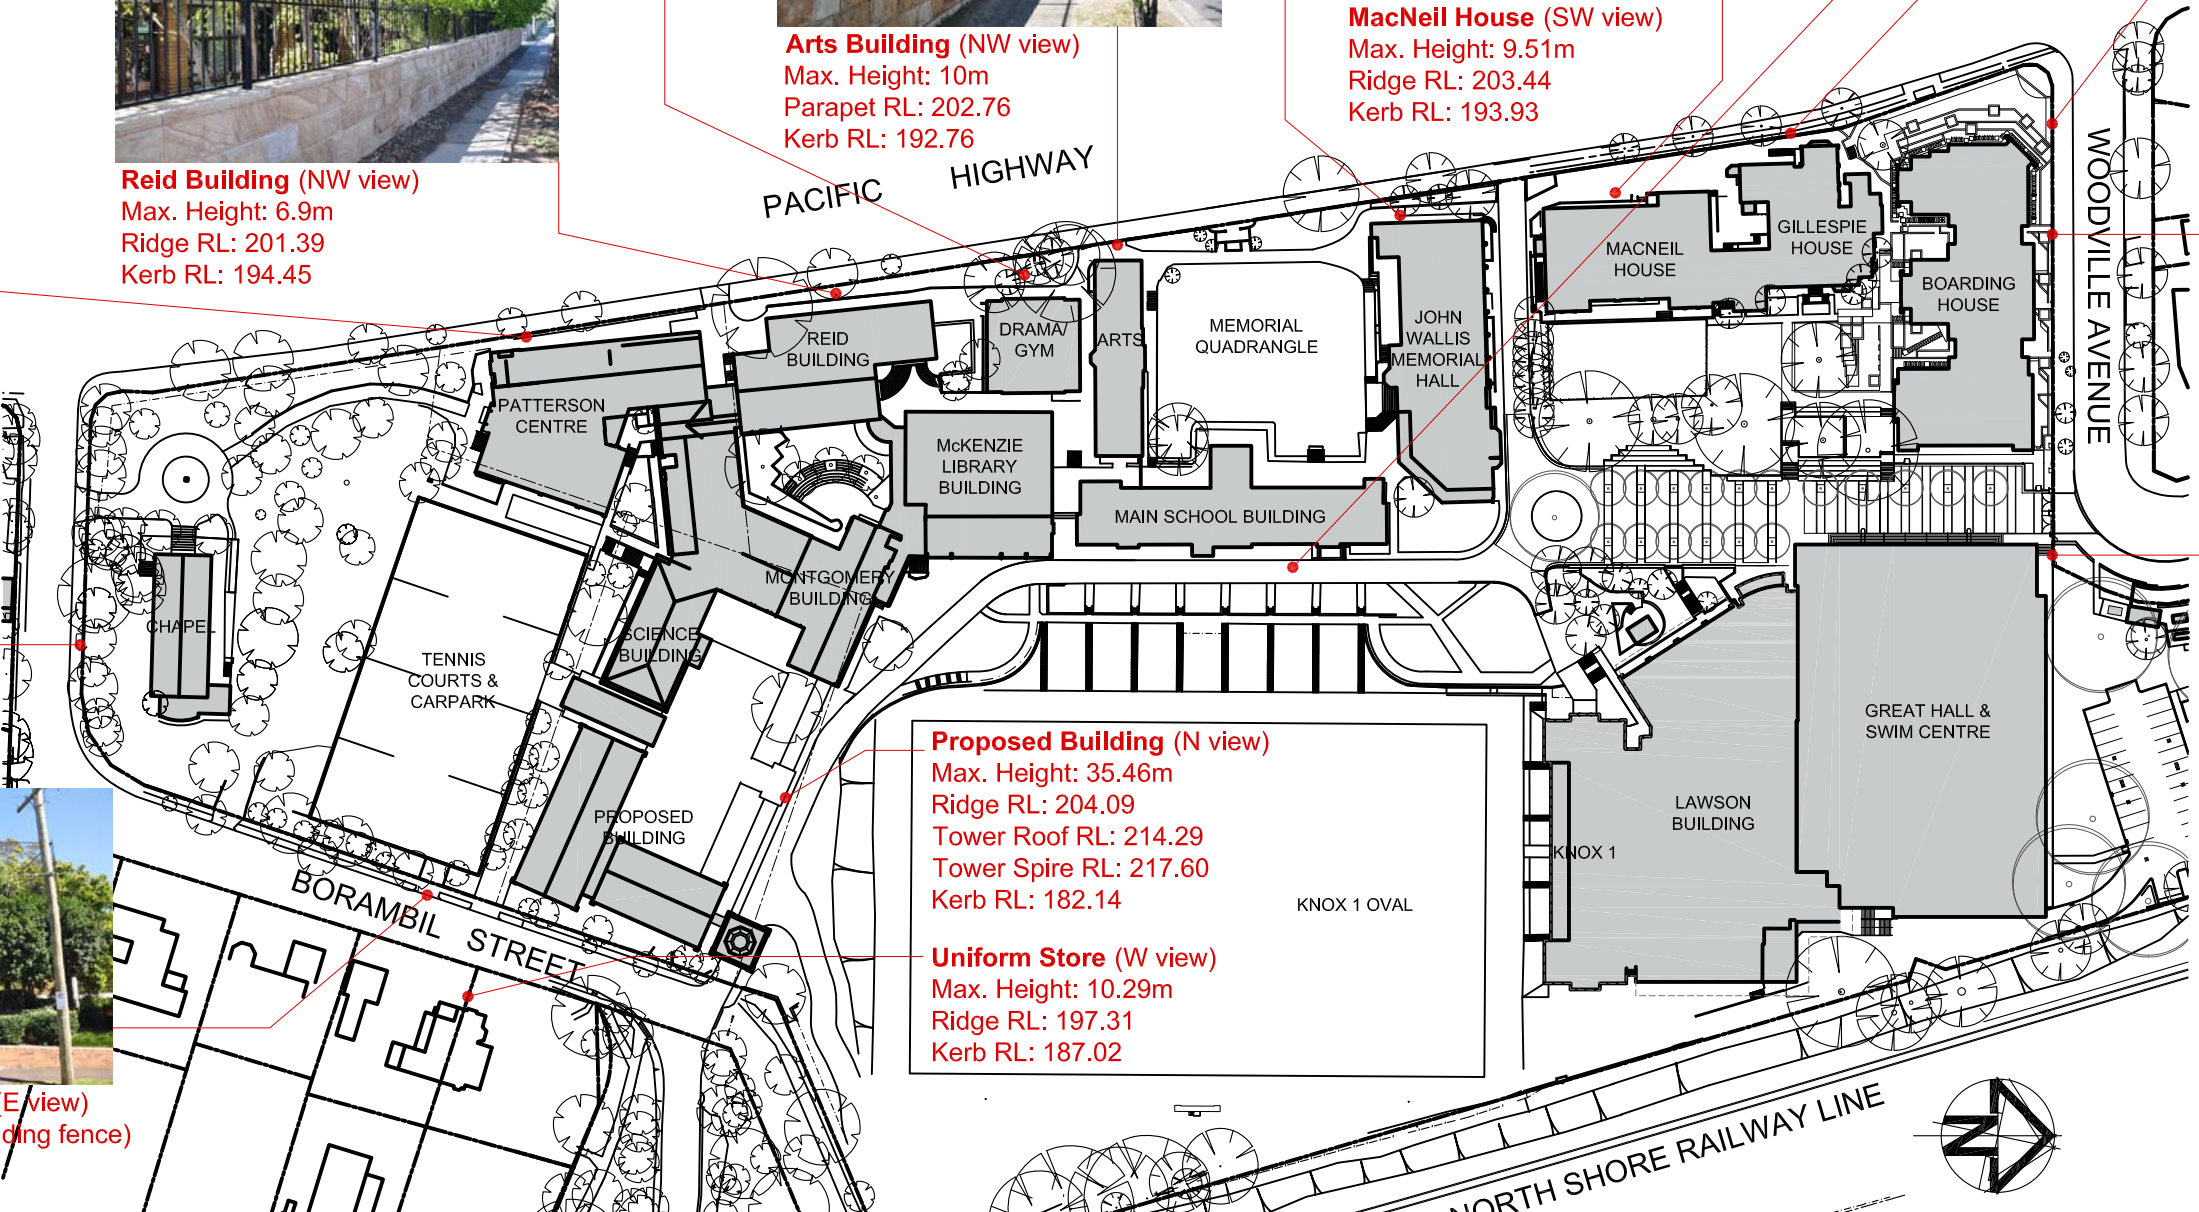

Proposed Building (N view)
Max. Height: 35.46m
Ridge RL: 204.09
Tower Roof RL: 214.29
Tower Spire RL: 217.60
Kerb RL: 182.14

Uniform Store (W view)
Max. Height: 10.29m
Ridge RL: 197.31
Kerb RL: 187.02



Boarding House (N view)
Max. Height: 13.56m (along facade)
Eaves RL: 203.16
Kerb RL: 189.6



Great Hall & Swim Centre (NW view)
Max Height: 14.15m
Parapet RL: 200.05
Footpath Paving RL: 185.90

NOTES:
-Heights shown represent highest points surveyed (typically parapets or roof ridges, unless otherwise indicated)
-TOK (Top Of Kerb) levels are the nearest levels to heights available on survey.
-All survey information taken from Garvin Morgan Surveys, dated 29-09-2011.
-PROPOSED BUILDING HEIGHTS: Please refer to Elevation drawings.

© JONES SONTERR. ALL RIGHTS RESERVED. THIS WORK IS COPYRIGHT AND CANNOT BE REPRODUCED OR COPIED IN ANY FORM OR BY ANY MEANS WITHOUT THE WRITTEN PERMISSION OF JONES SONTERR. ANY LICENSE TO USE THIS DOCUMENT, WHETHER EXPRESSED OR IMPLIED, IS RESTRICTED TO THE TERMS OF THE AGREEMENT OR IMPLIED AGREEMENT BETWEEN JONES SONTERR AND THE INSTRUCTING PARTY. ALL DIMENSIONS IN MILLIMETRES UNLESS OTHERWISE SHOWN. USE FOUR DECIMAL DIMENSIONS ONLY. DO NOT SCALE FROM DRAWINGS. CHECK ALL DIMENSIONS ON SITE PRIOR TO CONSTRUCTION. REPORT ANY DISCREPANCIES TO JONES SONTERR. TO BE READ IN CONJUNCTION WITH ALL DOCUMENTS. NSW ARCHITECTS REGISTRATION BOARD REGISTERED ARCHITECTS: KIM JONES Registration No. 6460 BRAD SONTERR Registration No. 6467

Issue	Issue Description	Chk.	Appr.	Date	Issue	Issue Description	Chk.	Appr.	Date
A	Issued for Internal Review			27-09-11					
B	Issued to Planner for Comment			28-09-11					
C	Draft DA to Planner			04-10-11					
D	Issued for DA review			17-10-11					
1	DA Issue			26-10-11					



KNOX GRAMMAR SCHOOL, WAHROONGA
Knox Academy for Senior Studies

JONES SONTERR
Suite 2 Level 1
505 Balmmain Rd
Lilyfield NSW
PO Box 483
Rozelle NSW 2039
phone: 02 9555 7464
fax: 02 9555 7436
mail@jonesonterr.com.au



Title
SITE ANALYSIS:
BUILDING HEIGHTS STUDY

Scales 1:1500 @ A3	Drawn GG
Project No. 101001	Checked GG 8088
Drawing No. SK38	Approved BS 6467
Plot Date: 25/10/2011	Revision 1