




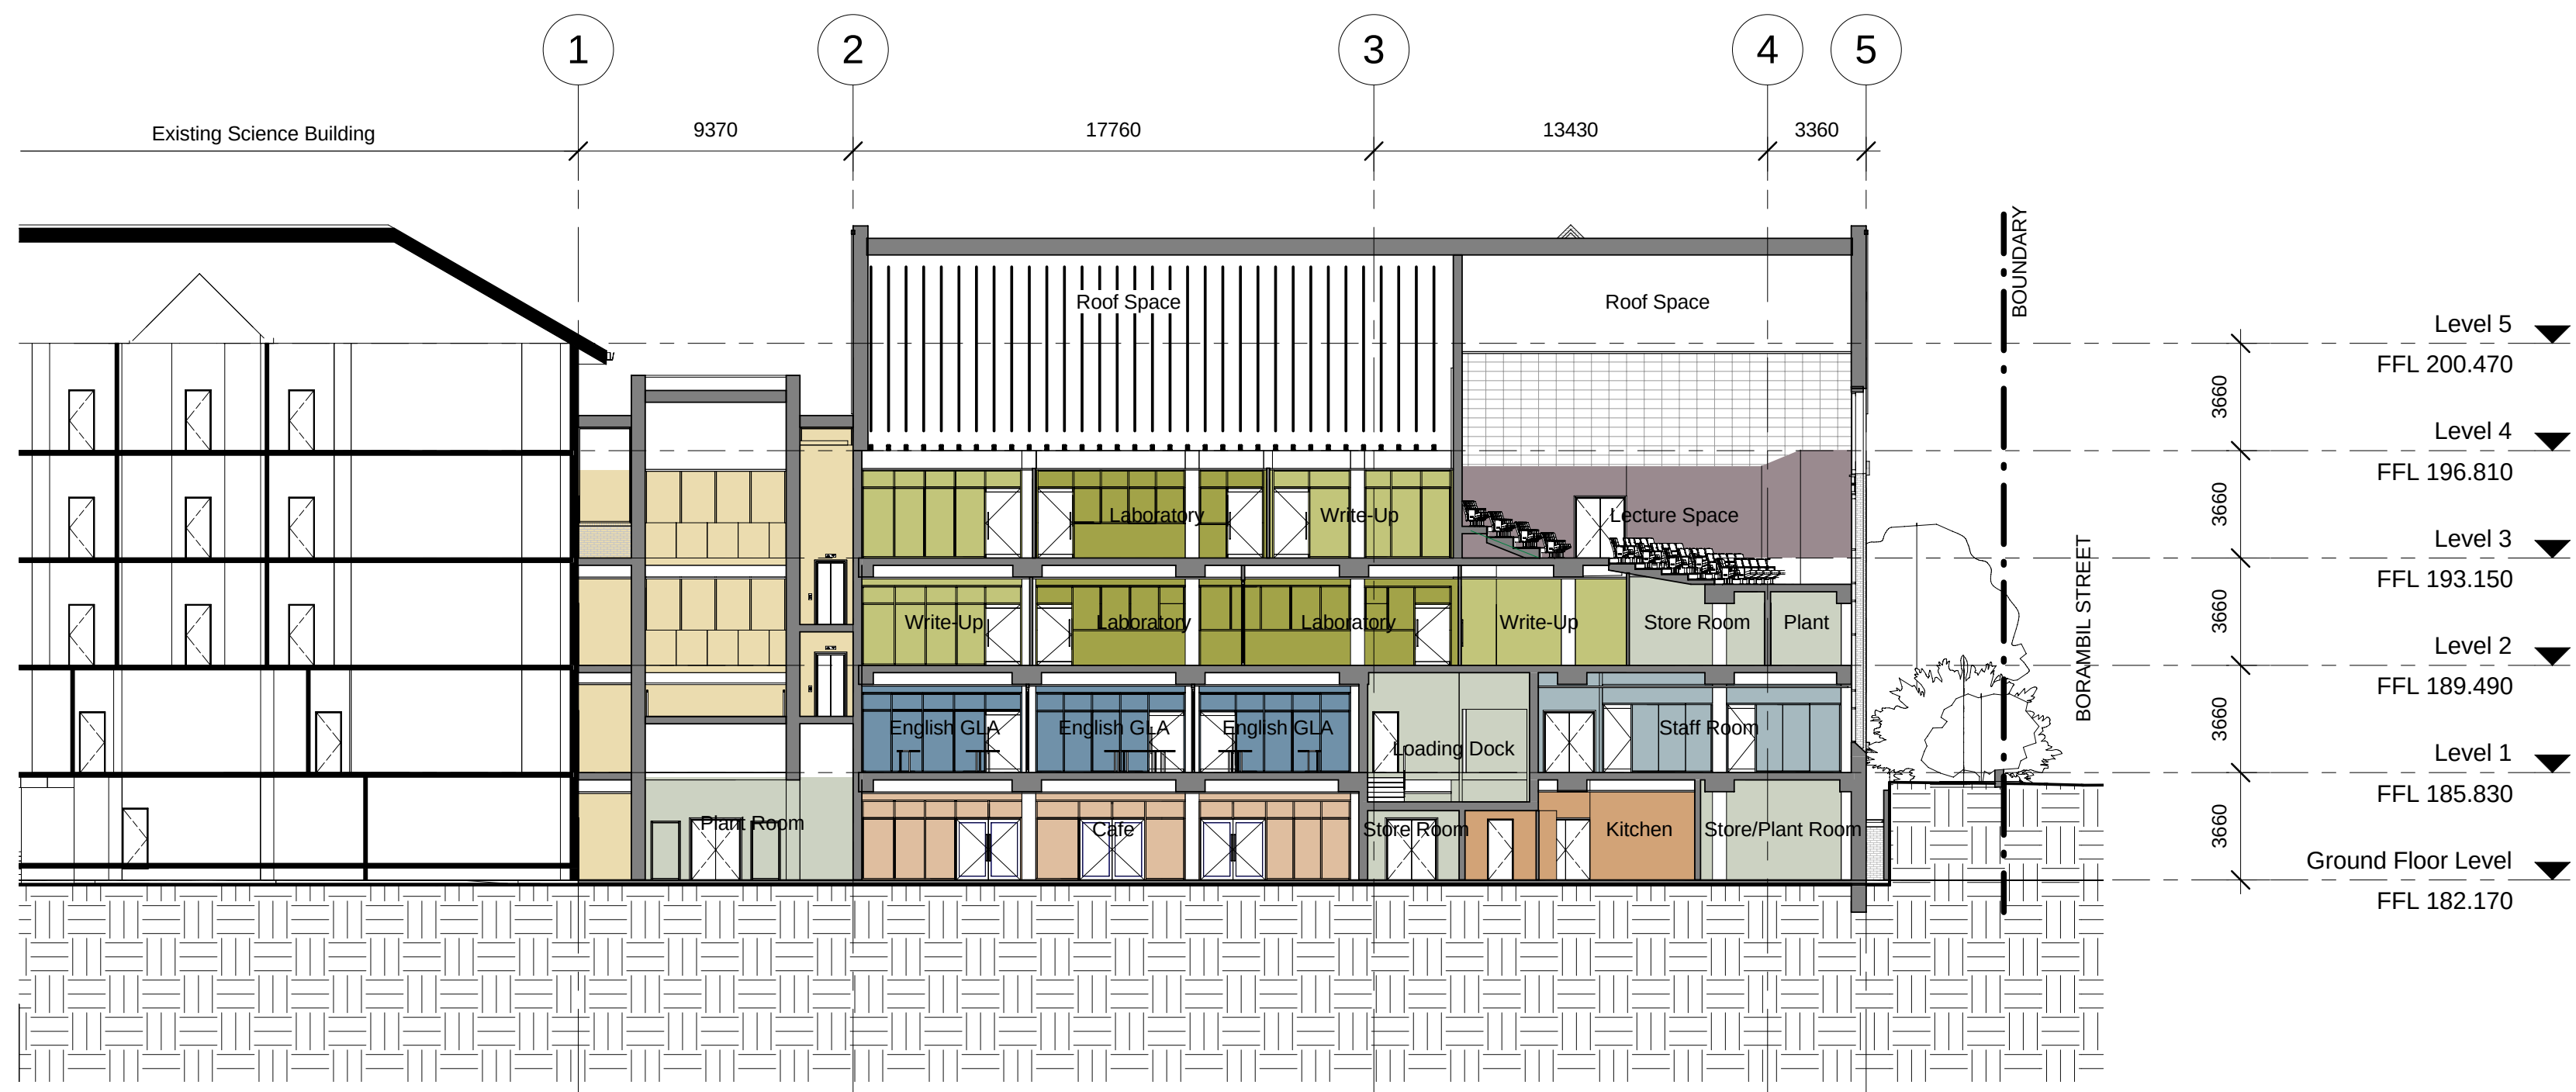

A Section A - A
1 : 200

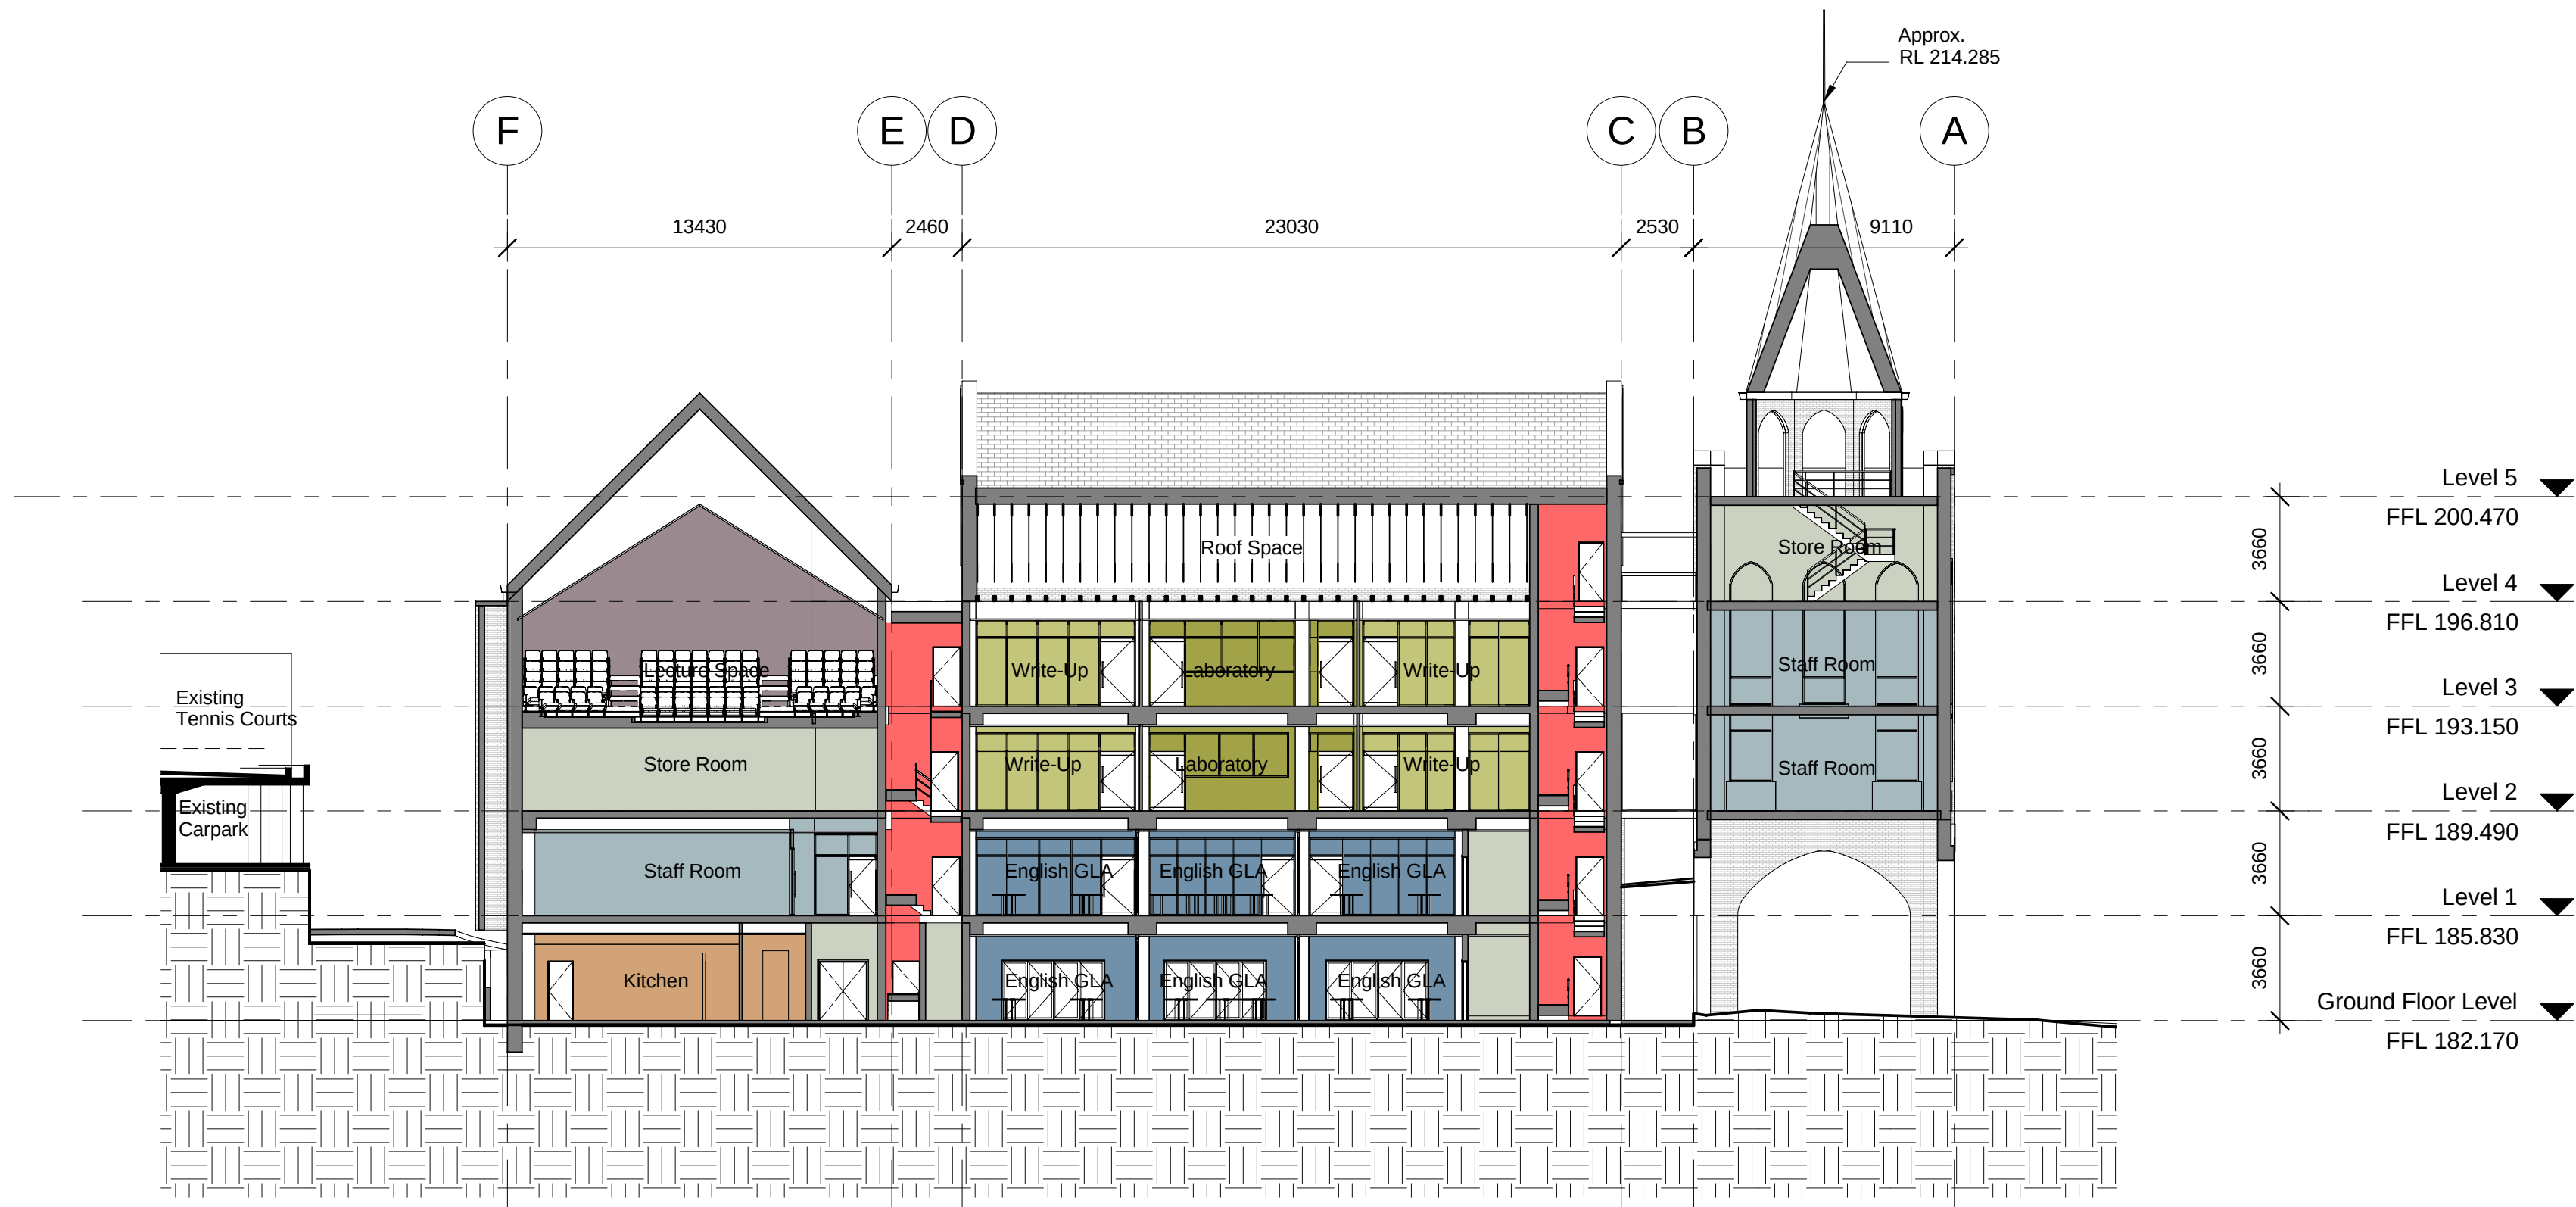

B Section B - B
1 : 200

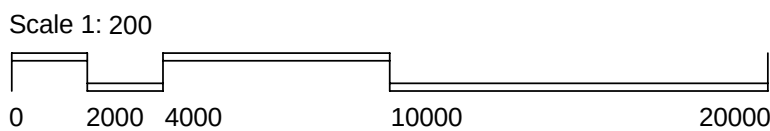

© JONES SONTIER. ALL RIGHTS RESERVED. THIS WORK IS COPYRIGHTED AND CANNOT BE REPRODUCED OR COPIED IN ANY FORM OR BY ANY MEANS WITHOUT THE WRITTEN PERMISSION OF JONES SONTIER. ANY LICENSE TO USE THIS DOCUMENT, WHETHER EXPRESSED OR IMPLIED, IS RESTRICTED TO THE TERMS OF THE AGREEMENT OR IMPLIED AGREEMENT BETWEEN JONES SONTIER AND THE INSTRUCTING PARTY.
ALL DIMENSIONS IN MILLIMETRES UNLESS OTHERWISE SHOWN. USE FIGURED DIMENSIONS ONLY.
DO NOT SCALE FROM DRAWINGS.
CHECK ALL DIMENSIONS ON SITE PRIOR TO CONSTRUCTION. REPORT ANY DISCREPANCIES TO JONES SONTIER.
TO BE READ IN CONJUNCTION WITH ALL OTHER DOCUMENTS.
NSW ARCHITECTS REGISTRATION BOARD REGISTERED ARCHITECTS.
KIM JONES Registration No. 6460
BRAD SONTIER Registration No. 6467


Rev.	Revision Description
A	Preliminary Issue to Consultants
B	Preliminary Issue to Consultants
C	DA Consultant Coordination
D	Draft DA Issue
E	Client DA Review
1	DA Submission

Chk.	Date
BS	08-09-2011 22-09-2011 30-09-2011 05-10-2011 18-10-2011 26-10-2011



KNOX GRAMMAR SCHOOL, WAHROONGA
Knox Senior Studies Academy

JONES SONTIER
Suite 2 Level 1
505 Balmain Rd
Lillyfield NSW
PO Box 483
Rozelle NSW 2039
phone: 02 9555 7464
fax: 02 9555 7436
mail @ jonesontier.com.au

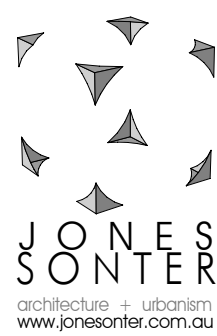

Title
Sections

Scales	1 : 200 @ A1	Drawn	JSA
Project No.	101001	Checked	GG 8088
Drawing No.	DA5.01	Approved	BS 6467
Plot Date:	26/10/2011 10:30:50 AM	Revision	1