




01 BUILDING SEPARATION - ILU 1A & 1B
1:200 @ A1, 1:400 @ A3



02 BUILDING SEPARATION - ILU 2A & 2B
1:200 @ A1, 1:400 @ A3

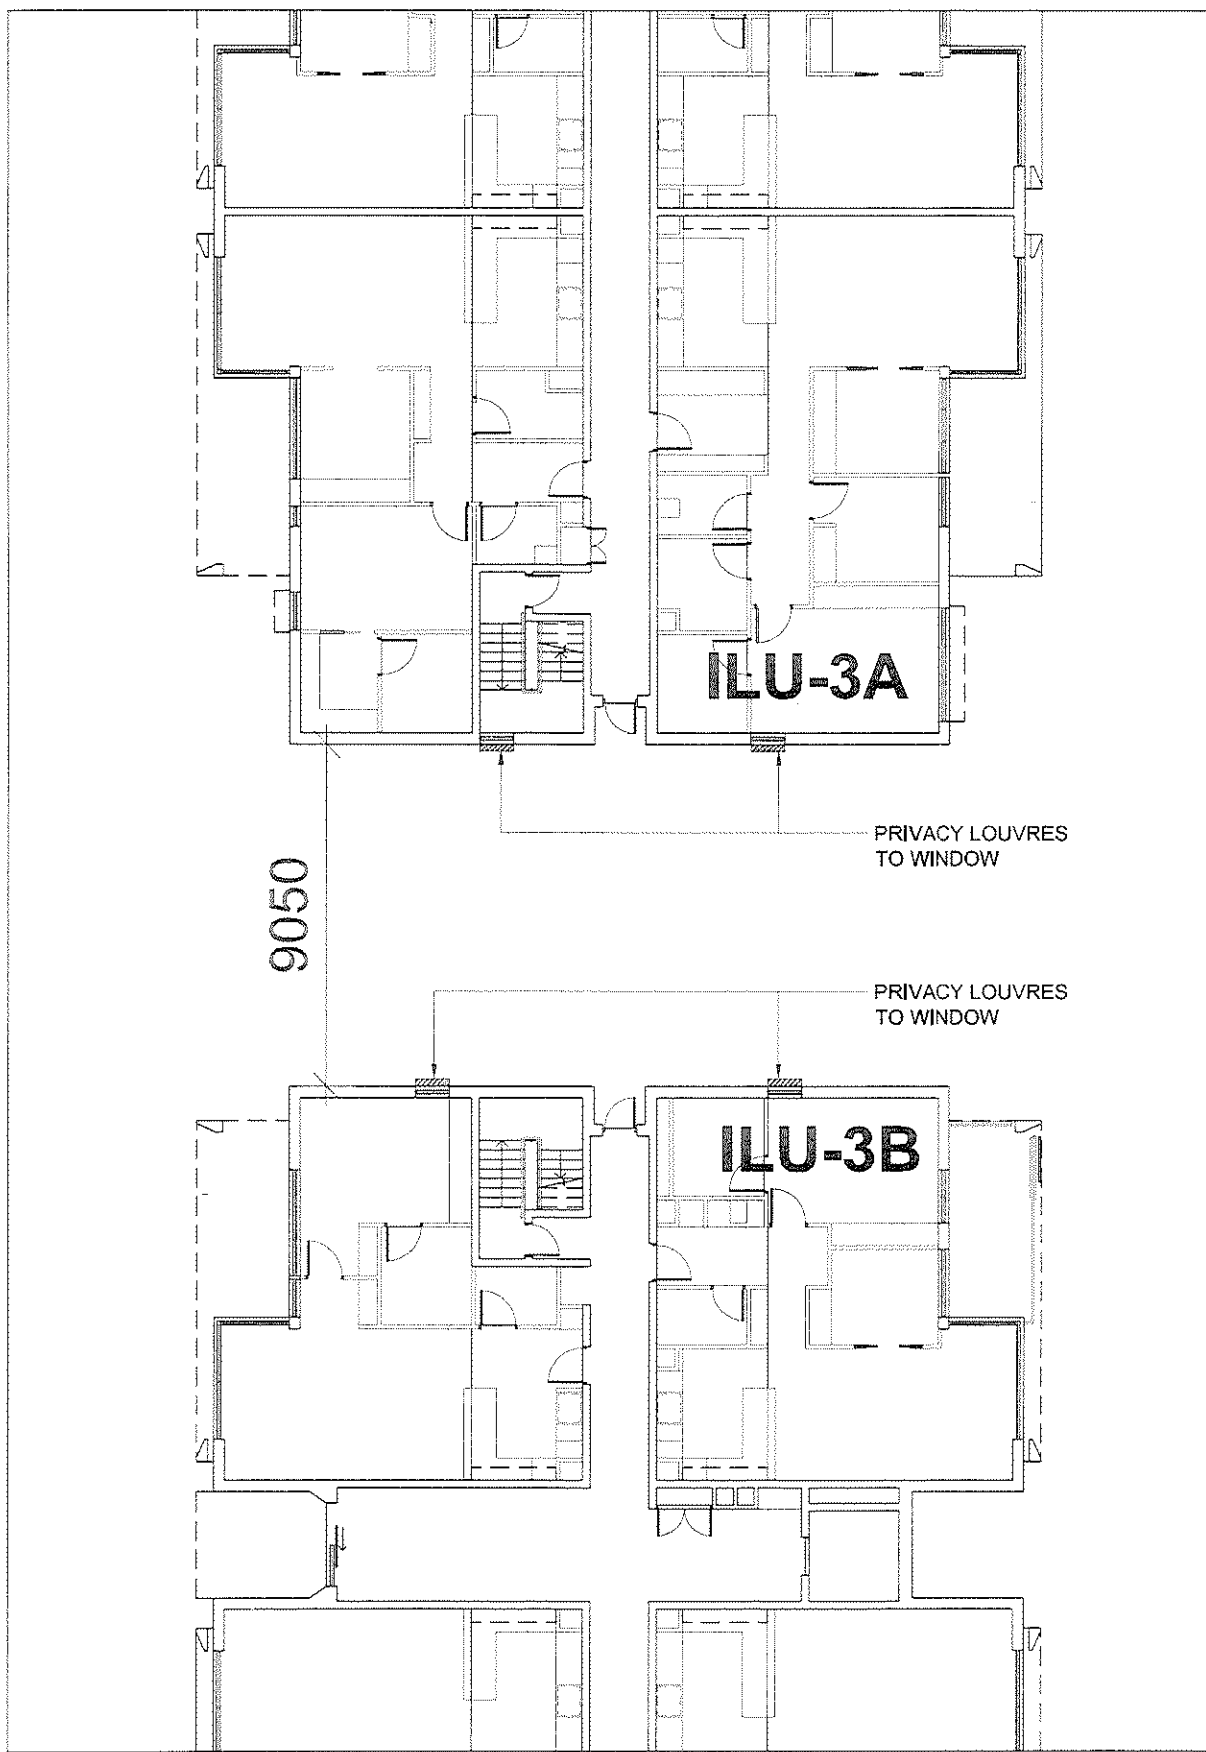

03 BUILDING SEPARATION - ILU 3A & 3B
1:200 @ A1, 1:400 @ A3

AMENDMENTS		APPROVED		SIGNED	DATE
ISSUE	DESCRIPTION	DA	CB	DB	
B	DA ISSUE B				23-03-2012

CONCEPTS AND INFORMATION CONTAINED IN THIS DRAWING ARE COPYRIGHT AND MAY NOT BE REPRODUCED IN WHOLE OR PART OR BY ANY MEANS WITHOUT THE WRITTEN PERMISSION OF JACKSON TEECE. DO NOT SCALE THIS DRAWING. USE FIGURED DIMENSIONS ONLY. VERIFY ALL PROJECT DIMENSIONS BEFORE COMMENCING ON-SITE WORK OR OFF-SITE FABRICATION. NOTIFY JACKSON TEECE OF ANY DISCREPANCIES AND SEEK INSTRUCTIONS.

THIS DRAWING ISSUE HAS BEEN REVIEWED FOR
DEVELOPMENT APPLICATION

Damian T. Jackson
DIRECTOR PROJECT ARCHITECT

PROJECT MANAGER
MORGAN MOORE & ASSOCIATES
Level 2, 4-10 Bridge Street, Pyrmont, NSW 2073
T: (02) 9557 6188 F: (02) 9557 3043
E: richard@morganmoore.com.au

PLANNING CONSULTANT
NEUSTEIN URBAN
PO Box 636 Bond Junction, NSW 1585
T: (02) 9387 1333 F: (02) 9387 8335
E: ageschelt@n-urban.com

HERITAGE ARCHITECT
JACKSON TEECE
Lot 1, Plot 9, Hickson Road, Walsh Bay NSW 2000
T: (02) 9290 2722 F: (02) 9290 1150
E: pmckenzie@jacksonteece.com

LANDSCAPE ARCHITECT
TAYLOR BRAMMER
218 Oxford Street, Woollahra NSW 2025
T: (02) 9387 8855 F: (02) 9387 8155
E: sydney@taylorbrammer.com.au

STRUCTURAL ENGINEER
MOTT MACDONALD HUGHES TRUEMAN
50 Pacific Highway, St Leonards NSW 2065
T: (02) 9439 2633 F: (02) 9438 4505
E: jwilliams@hughestrueman.com.au

CIVIL ENGINEER
MOTT MACDONALD HUGHES TRUEMAN
50 Pacific Highway, St Leonards NSW 2065
T: (02) 9439 2633 F: (02) 9438 4505
E: rhiggins@hughestrueman.com.au

HYDRAULIC ENGINEER
JHA CONSULTING ENGINEERS
Level 5, 146 Arthur Street, North Sydney
T: (02) 9437 1000 F: (02) 9437 1920
E: david.lums@jhaengineers.com.au

ELECTRICAL ENGINEER
SHELMERDINES
55 Hume Street, Crows Nest, NSW 2065
T: (02) 9438 3021 F: (02) 9438 8709
E: pmathews@shelmerdines.com.au

QUANTITY SURVEYOR
RIDER LEVITT BUCKNALL
Level 5, 1 Millaren Street, North Sydney
T: (02) 9922 2277 F: (02) 9957 4197
E: Jeffrey.Gull@au.rlb.com

AQUATIC CONSULTANT
GEOFF NINNES FONG
70 Crown Street, Woodstock NSW 2011
T: (02) 9332 5100 F: (02) 9331 2963
E: gordon@gnrfp.com.au

BSA CONSULTANT
BLACKETT MAGUIRE & GOLDSMITH
22-36 Mountain St, Ultimo, NSW 2007
T: (02) 9211 7777 F: (02) 9211 7774
E: adam@bmplusg.com.au

ARBORIST
STUART PITTENDRIGH
36 Mason Avenue, Cheltenham, NSW 2119
T: (02) 9868 2524 F: (02) 9868 2569
E: pittendrigh@ozemail.com.au

TRAFFIC ENGINEER
TRANSPORT & URBAN PLANNING
5/90 Toronto Parade, Sutherland, NSW 2222
T: (02) 9545 1411 F: (02) 9545 1556
E: terry@transurbanplan.com.au

MECHANICAL ENGINEER / SECTION J CONSULTANT
DONNELLEY SIMPSON CLEARY
59 Hill Street, Roseville NSW 2059
T: (+61 2) 9416 1177 F: (+61 2) 9416 8251
E: Joshua.Martens@dsc.com.au

ACCESS CONSULTANT
ACCESSIBLE BUILDING SOLUTIONS
124 Upper Washington Dr, Bonnet Bay, NSW 2226
T: (02) 9528 0276 F: (02) 9528 0896
E: thmourie@optusnet.com.au

GEOTECHNICAL ENGINEER
JEFFREY & KATAUSKAS
PO Box 976, North Ryde NSW 1670
T: (02) 9888 5000 F: (02) 9888 5001
E: engineers@jkgroup.com.au

ENVIRONMENTAL ENGINEER
ENVIRONMENTAL INVESTIGATION SERVICES
PO Box 976, North Ryde NSW 1670
T: (02) 9888 5000 F: (02) 9888 5001
E: engineers@jkgroup.com.au

BASIX CONSULTANT
BASIX CERTIFICATE CENTRE
P.O. Box 614, Broadway NSW 2007
T: (02) 9023 2952 F: (02) 8394 9169
E: peter@basixcertificatecentre.com.au



CLIENT
ANGLICAN RETIREMENT VILLAGES

BUILDING SEPARATION DETAIL

DATE	SCALE @ A1	DRAWN
MARCH 2012	1:200 (1:400 @ A3)	NW/MR
PROJECT NUMBER	DRAWING No.	ISSUE
2010122	DA1500	B

PROJECT
ARV CASTLE HILL
LOBER SQUARE REDEVELOPMENT

Jackson Teece Architecture
Lot 1, Pler 8-9, 23 Hickson Road
Walsh Bay New South Wales 2000 Australia
T 61 2 9290 2722 F 61 2 9290 1150
E sydney@jacksonteece.com
Jackson Teece Chesterton Wills Pty Ltd
Trading as Jackson Teece
ABN 15 683 637 220
Nominated Architect Ian Brodie (4275)

JACKSON TEECE

