



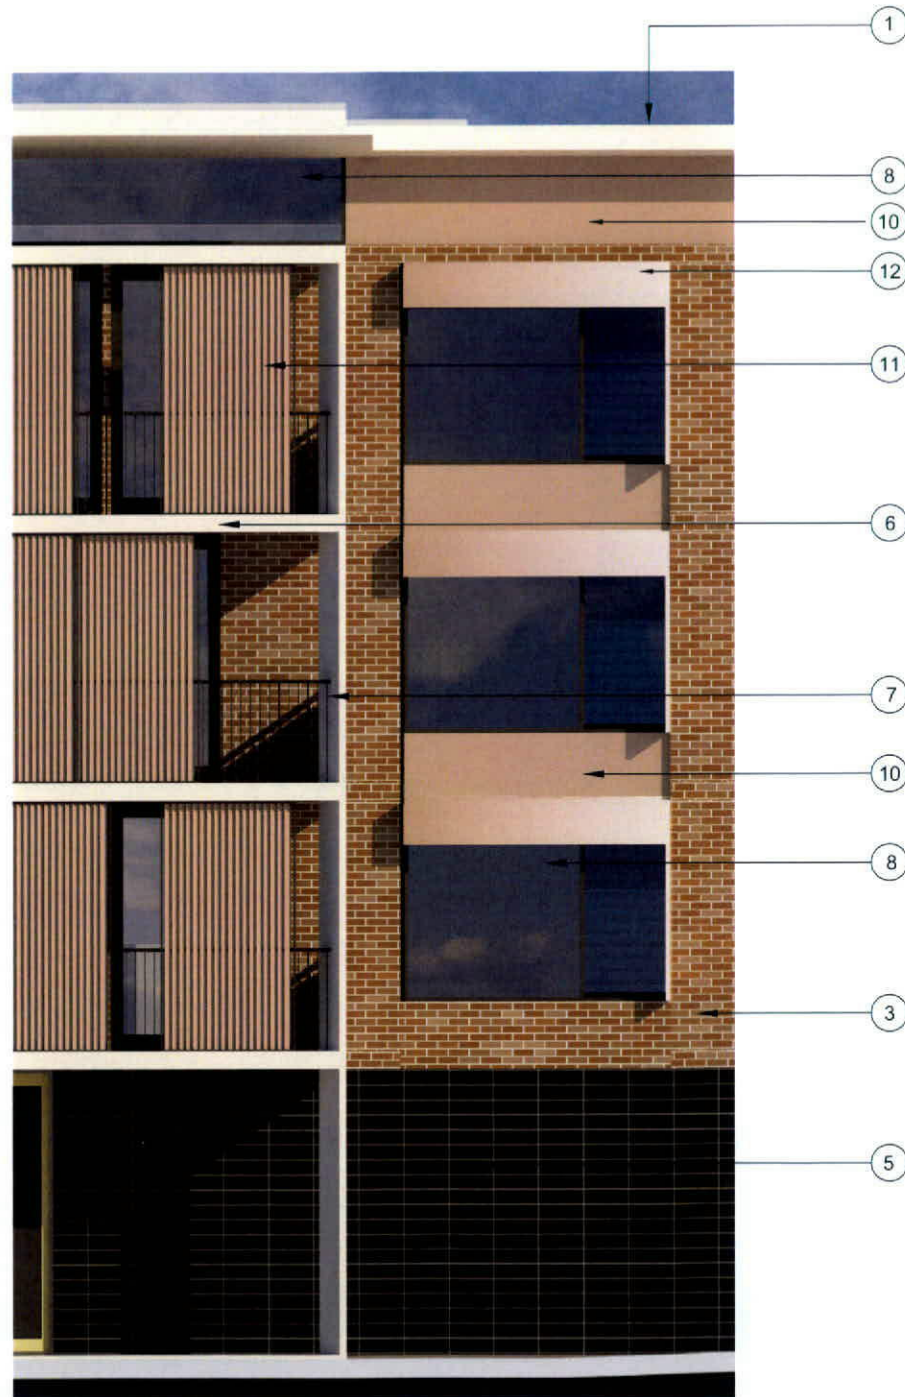

01 ILU 1A, 2A & 3A (TYPICAL)
NTS

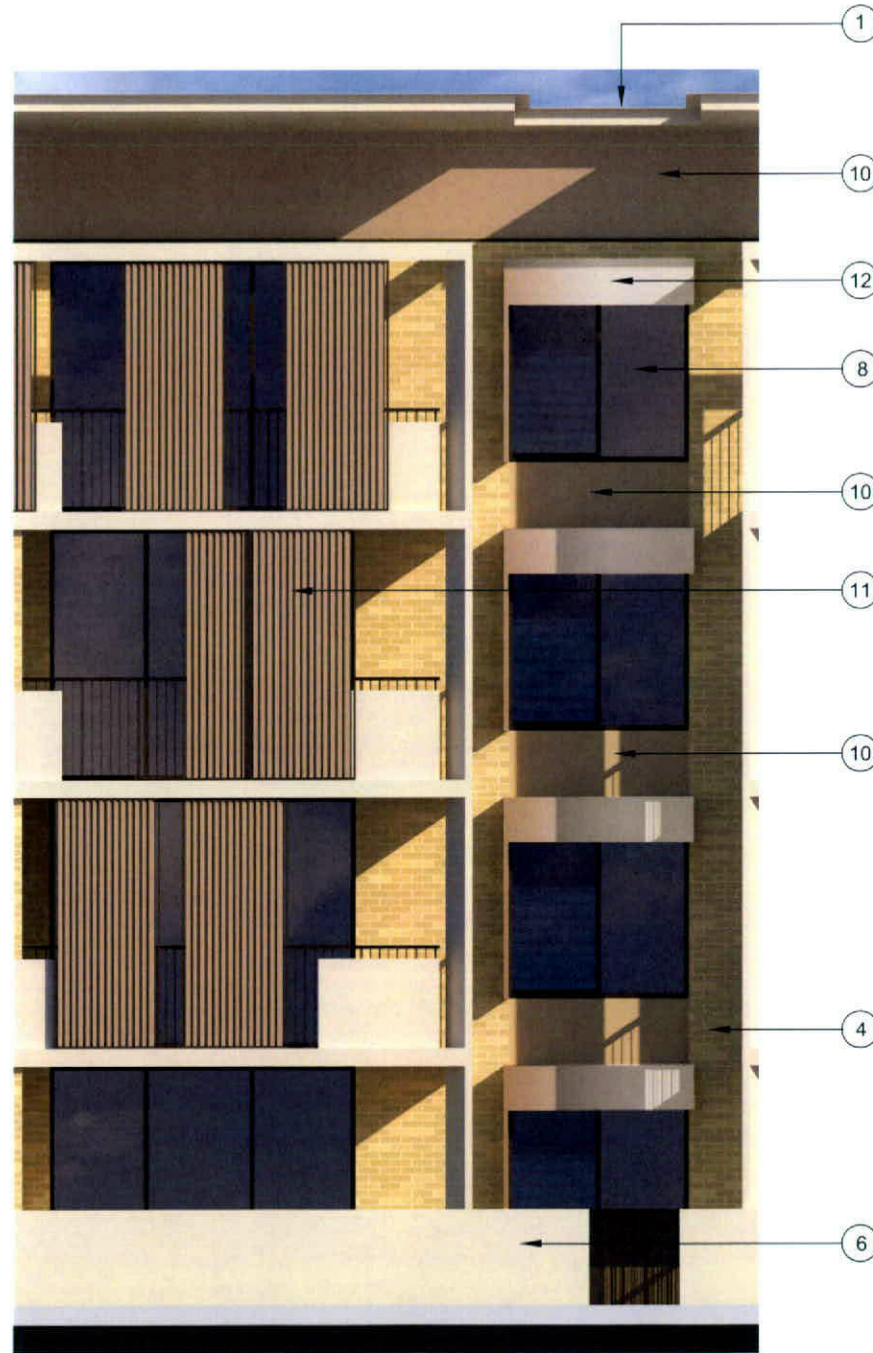

02 ILU 1B, 2B & 3B (TYPICAL)
NTS

FINISHES LEGEND

- 1 METAL DECK ROOF SHEETING - TYPE 1
- 2 METAL DECK ROOF SHEETING - TYPE 2
- 3 FACE BRICKWORK - TYPE 1
- 4 FACE BRICKWORK - TYPE 2
- 5 FEATURE BRICK - TYPE 1
- 6 RENDERED AND PAINTED CONCRETE
- 7 BALUSTRADE - POWDERCOATED
- 8 ALUMINIUM FRAMED GLAZING
- 9 GLASS LOUVRES
- 10 FIBRE CEMENT SHEET - PAINTED
- 11 SLIDING SCREENS - POWDERCOATED ALUMINIUM
- 12 FIXED SHADING DEVICE - POWDERCOATED ALUMINIUM
- 13 MARINE PLY
- 14 STEEL COLUMNS
- 15 HORIZONTAL SLAT SCREEN
- 16 CONCRETE COLUMN - RENDERED AND PAINTED
- 17 SANDSTONE CLADDING
- 18 OBSCURED GLASS
- 19 GLAZED CURTAIN WALL - CLEAR GLAZING
- 20 COLOURBACK GLASS
- 21 TIMBER CLADDING
- 22 TILE
- 23 FEATURE BRICK - TYPE 2
- 24 VERTICAL LOUVRES - POWDERCOATED ALUMINIUM
- 25 VENTILATION LOUVRES - POWDERCOATED ALUMINIUM
- 26 TILE ROOF
- 27 ROLLER SHUTTER

AMENDMENTS		APPROVED	SIGNED	DATE
ISSUE	DESCRIPTION	DATE	BY	DATE
A	ISSUE FOR DA	CB	DB	20-12-2011

CONCEPT AND INFORMATION CONTAINED IN THIS DRAWING ARE COPYRIGHT AND MAY NOT BE REPRODUCED IN WHOLE OR PART OR BY ANY MEANS WITHOUT THE WRITTEN PERMISSION OF JACKSON TEECE. DO NOT SCALE THIS DRAWING. LINE FIGURED DIMENSIONS ONLY. VERIFY ALL PROJECT DIMENSIONS BEFORE COMMENCING ON-SITE WORK OR OFF-SITE FABRICATION. NOTIFY JACKSON TEECE OF ANY DISCREPANCIES AND SEEK INSTRUCTIONS.

THIS DRAWING ISSUE HAS BEEN REVIEWED FOR DEVELOPMENT APPLICATION

Dan T. T. T.
DIRECTOR PROJECT ARCHITECT

PROJECT MANAGER
MORGAN MOORE & ASSOCIATES
Level 2, 4-10 Bridge Street, Sydney NSW 2010
T: (02) 9557 4166 F: (02) 9557 3063
E: dcharl@morganmoore.com.au

PLANNING CONSULTANT
NEULSTEIN URBAN
PO Box 638, Sydney NSW 1555
T: (02) 9387 1333 F: (02) 9387 8335
E: gneeshell@neulstein.com

HERITAGE ARCHITECT
JACKSON TEECE
Lot 1, Pier 8, Hickson Road, Walsh Bay NSW 2000
T: (02) 9290 2722 F: (02) 9290 1150
E: jteece@jacksonteece.com

LANDSCAPE ARCHITECT
TAYLOR BRAMMER
218 Oxford Street, Sydney NSW 2010
T: (02) 9387 8655 F: (02) 9387 8155
E: sydney@taylorbrammer.com.au

STRUCTURAL ENGINEER
MOTT MACDONALD HUGHES TRUEMAN
90 Pacific Highway, St Leonards NSW 2055
T: (02) 9438 2633 F: (02) 9438 4595
E: jwilliams@mottmacdonald.com.au

CIVIL ENGINEER
MOTT MACDONALD HUGHES TRUEMAN
90 Pacific Highway, St Leonards NSW 2055
T: (02) 9438 2633 F: (02) 9438 4595
E: muggins@mottmacdonald.com.au

HYDRAULIC ENGINEER
JHA CONSULTING ENGINEERS
Level 3, 144 Arthur Street, North Sydney
T: (02) 9437 1000 F: (02) 9437 1820
E: dan@jhaconsulting.com.au

ELECTRICAL ENGINEER
SHELMERDINE
35 Hurst Street, Crown West NSW 2061
T: (02) 9438 9021 F: (02) 9438 9796
E: p.shepherd@snelmerdine.com.au

QUANTITY SURVEYOR
RIDER LEVITT BUCKNALL
Level 5, 41 McLaren Street, North Sydney
T: (02) 9622 2277 F: (02) 9657 4197
E: jaffrey@rlb.com.au

ACoustic CONSULTANT
GEOFF NINNES FONG
70 Crown Street, Woodford NSW 2011
T: (02) 9332 5100 F: (02) 9332 2963
E: gordon@gnfp.com.au

BCA CONSULTANT
BLACKETT MAGUIRE & GOLDSMITH
25-27 Mount St, Sydney NSW 2007
T: (02) 9211 7777 F: (02) 9211 7774
E: adam@bmplg.com.au

ARCHITECT
STUART PITTENDRIGH
38 Mason Avenue, Cheltenham NSW 2119
T: (02) 9888 2524 F: (02) 9888 2549
E: pittendri@stuartpittendri.com.au

TRAFFIC ENGINEER
TRANSPORT & URBAN PLANNING
3600 Torres Parade, Sutherland NSW 2232
T: (02) 9545 1411 F: (02) 9545 1256
E: terry@transurbanplanning.com.au

MECHANICAL ENGINEER - SECTION 2 CONSULTANT
DOONELLY SIMPSON CLARY
30 Hill Street, Roseville NSW 2059
T: (02) 9418 1177 F: (02) 9418 2511
E: joshua.martens@clary.com.au

ACCESS CONSULTANT
ACCESSIBLE BUILDING SOLUTIONS
124 Upper Washington Dr, Boronia NSW 2225
T: (02) 9528 9274 F: (02) 9528 9896
E: thomson@absl.com.au

GEOTECHNICAL ENGINEER
JEFFREY & KATAUSKAS
PO Box 570, North Ryde NSW 1570
T: (02) 9888 5099 F: (02) 9888 5091
E: engineers@jkg.com.au

ENVIRONMENTAL ENGINEER
ENVIRONMENTAL INVESTIGATION SERVICES
PO Box 970, North Ryde NSW 1570
T: (02) 9888 5099 F: (02) 9888 5091
E: engineers@eigroup.com.au

BASIC CONSULTANT
BASIC CERTIFICATE CENTRE
P.O. Box 914, Broadway NSW 2007
T: (02) 9629 2052 F: (02) 9394 9169
E: peter@basiccertificatecentre.com.au



CLIENT
ANGLICAN RETIREMENT VILLAGES

EXTERNAL FINISHES ILU BLOCKS 1 - 3 (TYPICAL)

DATE	SCALE @ A1	DRAWN
June 2011	NTS	NW/MR
PROJECT NUMBER	DRAWING No.	ISSUE
2010122	DA1000	A


PROJECT
ARV CASTLE HILL
LOBER SQUARE REDEVELOPMENT

Jackson Teece Architecture
Lot 1, Pier 8-9, 23 Hickson Road
Walsh Bay New South Wales 2000 Australia
T 61 2 9290 2722 F 61 2 9290 1150
E sydney@jacksonteece.com
Jackson Teece (Overseas) Pty Ltd
Trading as Jackson Teece
Abn 15 165 637 290
Registered Architect Ian Brodie (4275)


JACKSON TEECE

FINISHES LEGEND

- 1 METAL DECK ROOF SHEETING - TYPE 1
- 2 METAL DECK ROOF SHEETING - TYPE 2
- 3 FACE BRICKWORK - TYPE 1
- 4 FACE BRICKWORK - TYPE 2
- 5 FEATURE BRICK - TYPE 1
- 6 RENDERED AND PAINTED CONCRETE
- 7 BALUSTRADE - POWDERCOATED
- 8 ALUMINUM FRAMED GLAZING
- 9 GLASS LOUVRES
- 10 FIBRE CEMENT SHEET - PAINTED
- 11 SLIDING SCREENS - POWDERCOATED ALUMINUM
- 12 FIXED SHADING DEVICE - POWDERCOATED ALUMINUM
- 13 MARINE PLY
- 14 STEEL COLUMNS
- 15 HORIZONTAL SLAT SCREEN
- 16 CONCRETE COLUMN - RENDERED AND PAINTED
- 17 SANDSTONE CLADDING
- 18 OBSCURED GLASS
- 19 GLAZED CURTAIN WALL - CLEAR GLAZING
- 20 COLOURBACK GLASS
- 21 TIMBER CLADDING
- 22 TILE
- 23 FEATURE BRICK - TYPE 2
- 24 VERTICAL LOUVRES - POWDERCOATED ALUMINUM
- 25 VENTILATION LOUVRES - POWDERCOATED ALUMINUM
- 26 TILE ROOF
- 27 ROLLER SHUTTER

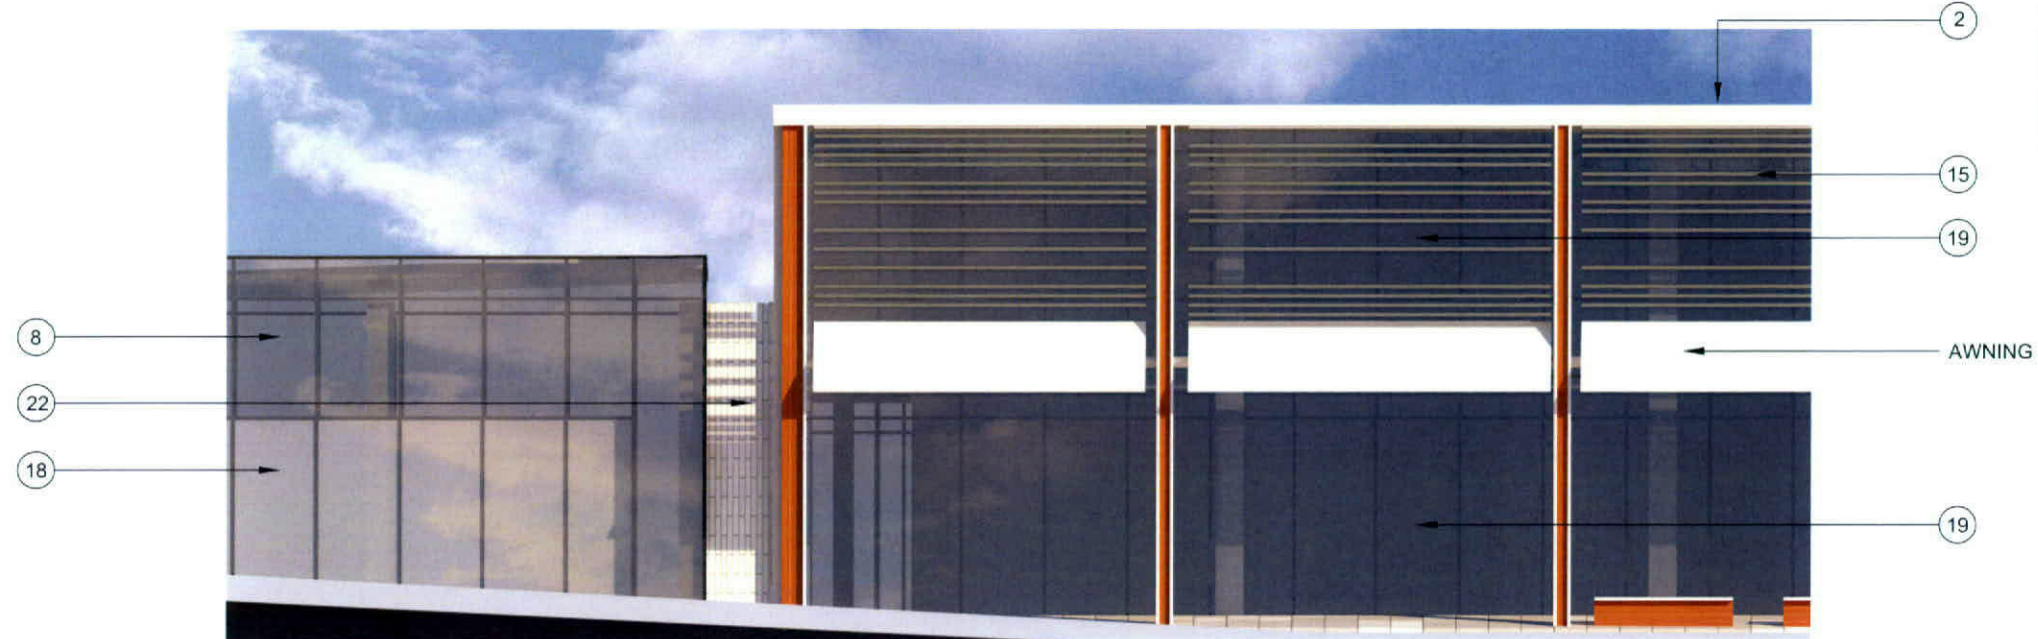

01 ARV HEALTH CENTRE - PART ELEVATION (EAST)
NTS

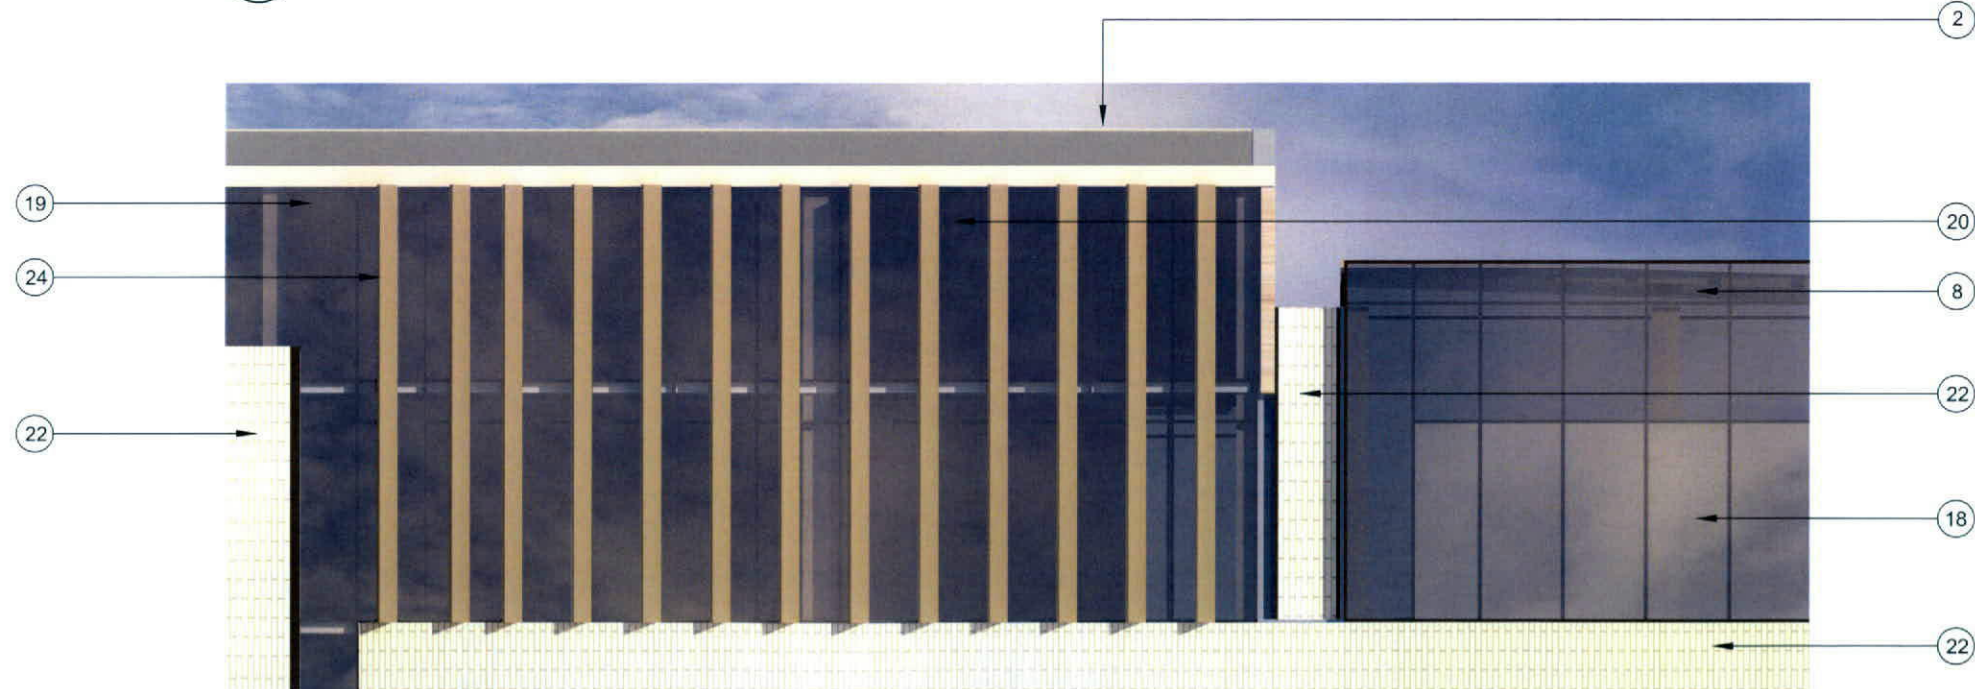

02 ARV HEALTH CENTRE - PART ELEVATION (WEST)
NTS

AMENDMENTS			
ISSUE	DESCRIPTION	APPROVED	SIGNED
A	ISSUE FOR DA	CB	DB
			26-12-2011

CONCEPTS AND INFORMATION CONTAINED IN THIS DRAWING ARE COPYRIGHT AND MAY NOT BE REPRODUCED IN WHOLE OR PART OR BY ANY MEANS WITHOUT THE WRITTEN PERMISSION OF JACKSON TEECE. DO NOT SCALE THIS DRAWING. USE DIMENSIONS ONLY. VERIFY ALL PROJECT DIMENSIONS BEFORE COMMENCING ON-SITE WORK OR OF-FACT FABRICATION. NOTIFY JACKSON TEECE OF ANY DISCREPANCIES AND SEEK INSTRUCTIONS.

THIS DRAWING HAS BEEN REVIEWED FOR
DEVELOPMENT APPLICATION
David Spinks
DIRECTOR PROJECT ARCHITECT

PROJECT MANAGER
MORGAN MOORE & ASSOCIATES
Level 2, 4-10 Bridge Street, Pyrmont NSW 2073
T: (02) 9557 6168 F: (02) 9557 3043
E: richard@morganmoore.com.au

PLANNING CONSULTANT
NEUSTEIN URBAN
PO Box 636, Birch Grove NSW 1555
T: (02) 9367 1333 F: (02) 9367 8335
E: ngescheit@neustein.com.au

HERITAGE ARCHITECT
JACKSON TEECE
Lot 1, Plot 9, Hickson Road, Walsh Bay NSW 2000
T: (02) 9290 2722 F: (02) 9290 1150
E: jtmcclellan@jacksonteece.com

LANDSCAPE ARCHITECT
TAYLOR BRAMMER
218 Colgate Street, Newcastle NSW 2057
T: (02) 9367 8855 F: (02) 9367 8155
E: sydney@taylorbrammer.com.au

STRUCTURAL ENGINEER
MOTT MACDONALD HUGHES TRUEMAN
60 Pacific Highway, St Leonards NSW 2055
T: (02) 9438 2633 F: (02) 9438 4085
E: j.mcclellan@hughes-trueman.com.au

CIVIL ENGINEER
MOTT MACDONALD HUGHES TRUEMAN
60 Pacific Highway, St Leonards NSW 2055
T: (02) 9438 2633 F: (02) 9438 4085
E: m.hughes@hughes-trueman.com.au

HYDRAULIC ENGINEER
JHA CONSULTING ENGINEERS
Level 3, 144 Arthur Street, North Sydney
T: (02) 9437 1068 F: (02) 9437 1020
E: david.john@jhaengineers.com.au

ELECTRICAL ENGINEER
SHELMERDINES
55 Pym Street, Crown Hill NSW 2065
T: (02) 9438 3051 F: (02) 9438 9706
E: p.matthews@shelmerdines.com.au

QUANTITY SURVEYOR
RIDER LEVITT BUCKNALL
Level 5, 11 McLeay Street, North Sydney
T: (02) 9622 2277 F: (02) 9657 4197
E: jeffrey.dall@rlb.com

AGRICULTURAL CONSULTANT
GEOFF NINNES FONG
70 Crown Street, Woodstock NSW 2011
T: (02) 9332 5100 F: (02) 9331 2863
E: gordon@gnfp.com.au

BCA CONSULTANT
BLACKETT MAGUIRE & GOLDSMITH
22-28 Macquarie St, Ultimo NSW 2007
T: (02) 9211 7777 F: (02) 9211 7774
E: adam@bmgug.com.au

ARCHITECT
STUART PITTENDRIGH
30 Mason Avenue, Cheltenham NSW 2119
T: (02) 9660 2534 F: (02) 9660 2560
E: stuartpittendrigh@gmail.com

TRANSPORT & URBAN PLANNING
TRANSPORT & URBAN PLANNING
908 Torrens Parade, Sutherland NSW 2232
T: (02) 9445 1411 F: (02) 9445 1556
E: terry@transporturban.com.au

MECHANICAL ENGINEER / SECTION / CONSULTANT
DONNELLY SIMPSON CLEARY
36 Hill Street, Roseville NSW 2059
T: (+61 2) 9416 1177 F: (+61 2) 9416 2551
E: joshua.martin@dscc.com.au

ACCESS CONSULTANT
ACCESSIBLE BUILDING SOLUTIONS
124 Upper Washington Dr, Bonner Bay NSW 2226
T: (02) 9428 0276 F: (02) 9428 0386
E: thom@absl.com.au

GEOTECHNICAL ENGINEER
JEFFREY & KATAUSKAS
PO Box 576, North Ryde NSW 1573
T: (02) 9888 5090 F: (02) 9888 5091
E: engineers@jkgroup.com.au

ENVIRONMENTAL ENGINEER
ENVIRONMENTAL INVESTIGATION SERVICES
PO Box 576, North Ryde NSW 1573
T: (02) 9888 5090 F: (02) 9888 5091
E: engineers@jkgroup.com.au

BASIC CONSULTANT
BASIX CERTIFICATE CENTRE
P O Box 816, Botany NSW 2007
T: (02) 9320 2652 F: (02) 9334 5169
E: peter@basixcertificatecentre.com.au

CLIENT
ANGELICAN RETIREMENT VILLAGES

EXTERNAL FINISHES
ARV HEALTH CENTRE

DATE
June 2011

SCALE @ A1
NTS

DRAWN
NW/MR

PROJECT NUMBER
2010122

DRAWING No.
DA1001

ISSUE
A

PROJECT
ARV CASTLE HILL
LOBER SQUARE REDEVELOPMENT

Jackson Teece Architects
Lot 1, Plot 9-23 Hickson Road
Walsh Bay New South Wales 2000 Australia
T 61 2 9290 2722 F 61 2 9290 1150
E sydney@jacksonteece.com
Jackson Teece Cheeseman 1000 Pty Ltd
Trading as Jackson Teece
ABN 19 001 837 380
Nominated Architect for Boodle (4275)

JACKSON TEECE



01 CAFE - PART ELEVATION
NTS



02 COMMUNITY BUILDING - PART ELEVATION
NTS

FINISHES LEGEND

- 1 METAL DECK ROOF SHEETING - TYPE 1
- 2 METAL DECK ROOF SHEETING - TYPE 2
- 3 FACE BRICKWORK - TYPE 1
- 4 FACE BRICKWORK - TYPE 2
- 5 FEATURE BRICK - TYPE 1
- 6 RENDERED AND PAINTED CONCRETE
- 7 BALUSTRADE - POWDERCOATED
- 8 ALUMINIUM FRAMED GLAZING
- 9 GLASS LOUVRES
- 10 FIBRE CEMENT SHEET - PAINTED
- 11 SLIDING SCREENS - POWDERCOATED ALUMINIUM
- 12 FIXED SHADING DEVICE - POWDERCOATED ALUMINIUM
- 13 MARINE PLY
- 14 STEEL COLUMNS
- 15 HORIZONTAL SLAT SCREEN
- 16 CONCRETE COLUMN - RENDERED AND PAINTED
- 17 SANDSTONE CLADDING
- 18 OBSCURED GLASS
- 19 GLAZED CURTAIN WALL - CLEAR GLAZING
- 20 COLOURBACK GLASS
- 21 TIMBER CLADDING
- 22 TILE
- 23 FEATURE BRICK - TYPE 2
- 24 VERTICAL LOUVRES - POWDERCOATED ALUMINIUM
- 25 VENTILATION LOUVRES - POWDERCOATED ALUMINIUM
- 26 TILE ROOF
- 27 ROLLER SHUTTER

AMENDMENTS		APPROVED		SIGNED	DATE
ISSUE	DESCRIPTION	CB	DB		
A	ISSUE FOR DA				20-12-2011

CONCEPTS AND INFORMATION CONTAINED IN THIS DRAWING ARE COPYRIGHT AND MAY NOT BE REPRODUCED IN WHOLE OR PART OR BY ANY MEANS WITHOUT THE WRITTEN PERMISSION OF JACKSON TEECE. DO NOT SCALE THIS DRAWING. USE FIGURED DIMENSIONS ONLY. VERIFY ALL PROJECT DIMENSIONS BEFORE COMMENCING CONSTRUCTION WORK OR ON-SITE FABRICATION. NOTIFY JACKSON TEECE OF ANY DISCREPANCIES AND REPAIR INSTRUCTIONS.

THIS DRAWING HAS BEEN REVIEWED FOR DEVELOPMENT APPLICATION

David T. Teece
DIRECTOR PROJECT ARCHITECT

PROJECT MANAGER
MORGAN MOORE & ASSOCIATES
Level 2, 4-10 Bridge Street, Pyrmont, NSW 2073
T: (02) 9557 6188 F: (02) 9557 3043
E: richard@morganmoore.com.au

PLANNING CONSULTANT
NEUSTEIN URBAN
PO Box 636 South Junction, NSW 1505
T: (02) 9387 1333 F: (02) 9387 6335
E: gspence@neustein.com.au

HERITAGE ARCHITECT
JACKSON TEECE
Lot 1, Pier 6, Hickson Road, Walsh Bay NSW 2000
T: (02) 9250 2722 F: (02) 9250 1150
E: penckensie@jacksonteece.com

LANDSCAPE ARCHITECT
TAYLOR BRAMMER
218 Dalmeny Street, Woolloomooloo NSW 2025
T: (02) 9387 8855 F: (02) 9387 8155
E: sydney@taylorbrammer.com.au

STRUCTURAL ENGINEER
MOTT MACDONALD HUGHES TRUEMAN
50 Pacific Highway, St Leonards NSW 2060
T: (02) 9438 3633 F: (02) 9438 4500
E: jwilliams@hughestrueman.com.au

CIVIL ENGINEER
MOTT MACDONALD HUGHES TRUEMAN
50 Pacific Highway, St Leonards NSW 2060
T: (02) 9438 3633 F: (02) 9438 4500
E: rhughes@hughestrueman.com.au

HYDRAULIC ENGINEER
JHA CONSULTING ENGINEERS
Level 3, 145 Arthur Street, North Sydney
T: (02) 9437 1800 F: (02) 9437 1920
E: david.jund@haengineers.com.au

ELECTRICAL ENGINEER
SHELMERDINES
55 Hurst Street, Crows Nest NSW 2065
T: (02) 9436 3521 F: (02) 9438 8708
E: pmathews@shelmerdines.com.au

QUANTITY SURVEYOR
RIDER LEVITT BUCKNALL
Level 5, 41 McLaren Street, North Sydney
T: (02) 9822 2277 F: (02) 9857 4197
E: jeffrey.chall@rlb.com

AQUATIC CONSULTANT
GEOFF NINNES FONG
70 Crown Street, Woolloomooloo NSW 2011
T: (02) 9335 5100 F: (02) 9331 2963
E: gordon@gnfp.com.au

BGA CONSULTANT
BLACKETT MAGUIRE & GOLDSMITH
22-28 Mountain St, Ultimo NSW 2007
T: (02) 9211 7777 F: (02) 9211 7774
E: adam@blmag.com.au

ARBORENT
STUART PITTENDRIGH
38 Mason Avenue, Chesham NSW 2119
T: (02) 9886 2524 F: (02) 9886 2569
E: pittendrigh@ozemail.com.au

TRAFFIC ENGINEER
TRANSPORT & URBAN PLANNING
595 Tenney Parade, Surferland NSW 2232
T: (02) 9545 1411 F: (02) 9545 1556
E: terry@transporturban.com.au

MECHANICAL ENGINEER / SECTION / CONSULTANT
DONNELLEY SIMPSON CLEARY
58 Hill Street, Roseville NSW 2059
T: (02) 9415 1177 F: (02) 9415 9416
E: joshua.martens@dscc.com.au

ACCESSIBLE CONSULTANT
ACCESSIBLE BUILDING SOLUTIONS
124 Upper Macquarie St, Borneo NSW 2226
T: (02) 9528 6276 F: (02) 9528 0896
E: thmce@absolutions.com.au

GEOTECHNICAL ENGINEER
JEFFREY & KATAUSKAS
PO Box 976, North Ryde NSW 1570
T: (02) 8888 8880 F: (02) 8888 5001
E: engineers@jkgroup.com.au

ENVIRONMENTAL ENGINEER
ENVIRONMENTAL INVESTIGATION SERVICES
PO Box 976, North Ryde NSW 1570
T: (02) 8888 5000 F: (02) 8888 5001
E: engineers@jkgroup.com.au

BASIC CONSULTANT
BASIX CERTIFICATE CENTRE
P.O. Box 514, Broadway NSW 2007
T: (02) 9250 2722 F: (02) 9250 1150
E: peter@basixcertcentre.com.au

CLIENT
ANGLICAN RETIREMENT VILLAGES

EXTERNAL FINISHES
CAFE & COMMUNITY
BUILDING

DATE	SCALE @ A1	DRAWN
June 2011	NTS	NV/MR
PROJECT NUMBER	DRAWING No.	ISSUE
2010122	DA1002	A

PROJECT
ARV CASTLE HILL
LOBER SQUARE REDEVELOPMENT

Jackson Teece Architecture
Lot 1, Pier 6-8, 23 Hickson Road
Walsh Bay New South Wales 2000 Australia
T 61-2 9250 2722 F 61-2 9250 1150
E sydney@jacksonteece.com
Jackson Teece Chesham Villages Pty Ltd
Trading as Jackson Teece
ABN 16 053 831 280
Non-resident Architectural Builder (0277)

JACKSON TEECE