

JACKSON TEECE

ADDENDUM TO STATEMENT OF HERITAGE IMPACT

PROPOSED UPGRADING OF ANGLICAN RETIREMENT VILLAGE

Castle Hill Campus

at

284 Castle Hill Road Castle Hill 2154

**for
Anglican Retirement Villages**

June 2012

Prepared by:

JACKSON TEECE
Architecture

Lot 1, Pier 8-9, 23 Hickson Road, Walsh Bay NSW 2000

Telephone 02 9290 2722

Facsimile 02 9290 1150

www.jacksonteece.com

Jackson Teece Chesterman Willis Pty Ltd trading as Jackson Teece: ABN 15 083 837 290 (4275) Nominated Architect Ian Brodie

This **Addendum to the Statement of Heritage Impact** has been prepared in response to the request by Hornsby Council for detailed proposals with regard to the heritage interpretation of the Petticoat Lane buildings adjacent to Lober House.

PETTICOAT LANE BUILDINGS

PROPOSED WORKS

The following works are proposed on the Petticoat Lane buildings.

1. Archival Recording

Prior to their demolition the Petticoat Lane buildings will be archivally recorded by means of:

- Annotated measured drawings; and
- Archival photography in accordance with *Heritage Information Series: Photographic Recording of Heritage Items Using Film or Digital Capture*, NSW Heritage Office 2006.

2. Demolition

3. Interpretation

On completion of construction of the new Health Building and roadway, interpretation of the Petticoat Lane buildings will be undertaken as shown on Jackson Teece Drawing No. DA1900_A, following.

In summary the interpretation measures comprise:

- Markers of bricks in the new footpath and roadway showing the outline and position of the demolished buildings; bricks salvaged from the demolished buildings will be used for the outline markers; and
- The interpretative story of the known history of Petticoat Lane accompanied by imagery applied to the glazed wall of the new Health Centre building behind.

ASSESSMENT OF IMPACT ON HERITAGE SIGNIFICANCE OF THE PETTICOAT LANE BUILDINGS

The detrimental impact on the heritage significance of the Petticoat Lane buildings arising from their demolition is acceptably offset by the proposed archival recording and interpretation measures.

Prepared by:

JACKSON TEECE

Architecture


Lot 1, Pier 8-9, 23 Hickson Road, Walsh Bay NSW 2000

Telephone 02 9290 2722

Facsimile 02 9290 1150

www.jacksonteece.com


Jackson Teece Chesterman Willis Pty Ltd trading as Jackson Teece: ABN 15 083 837 290 Nominated Architect Ian Brodie (4275)

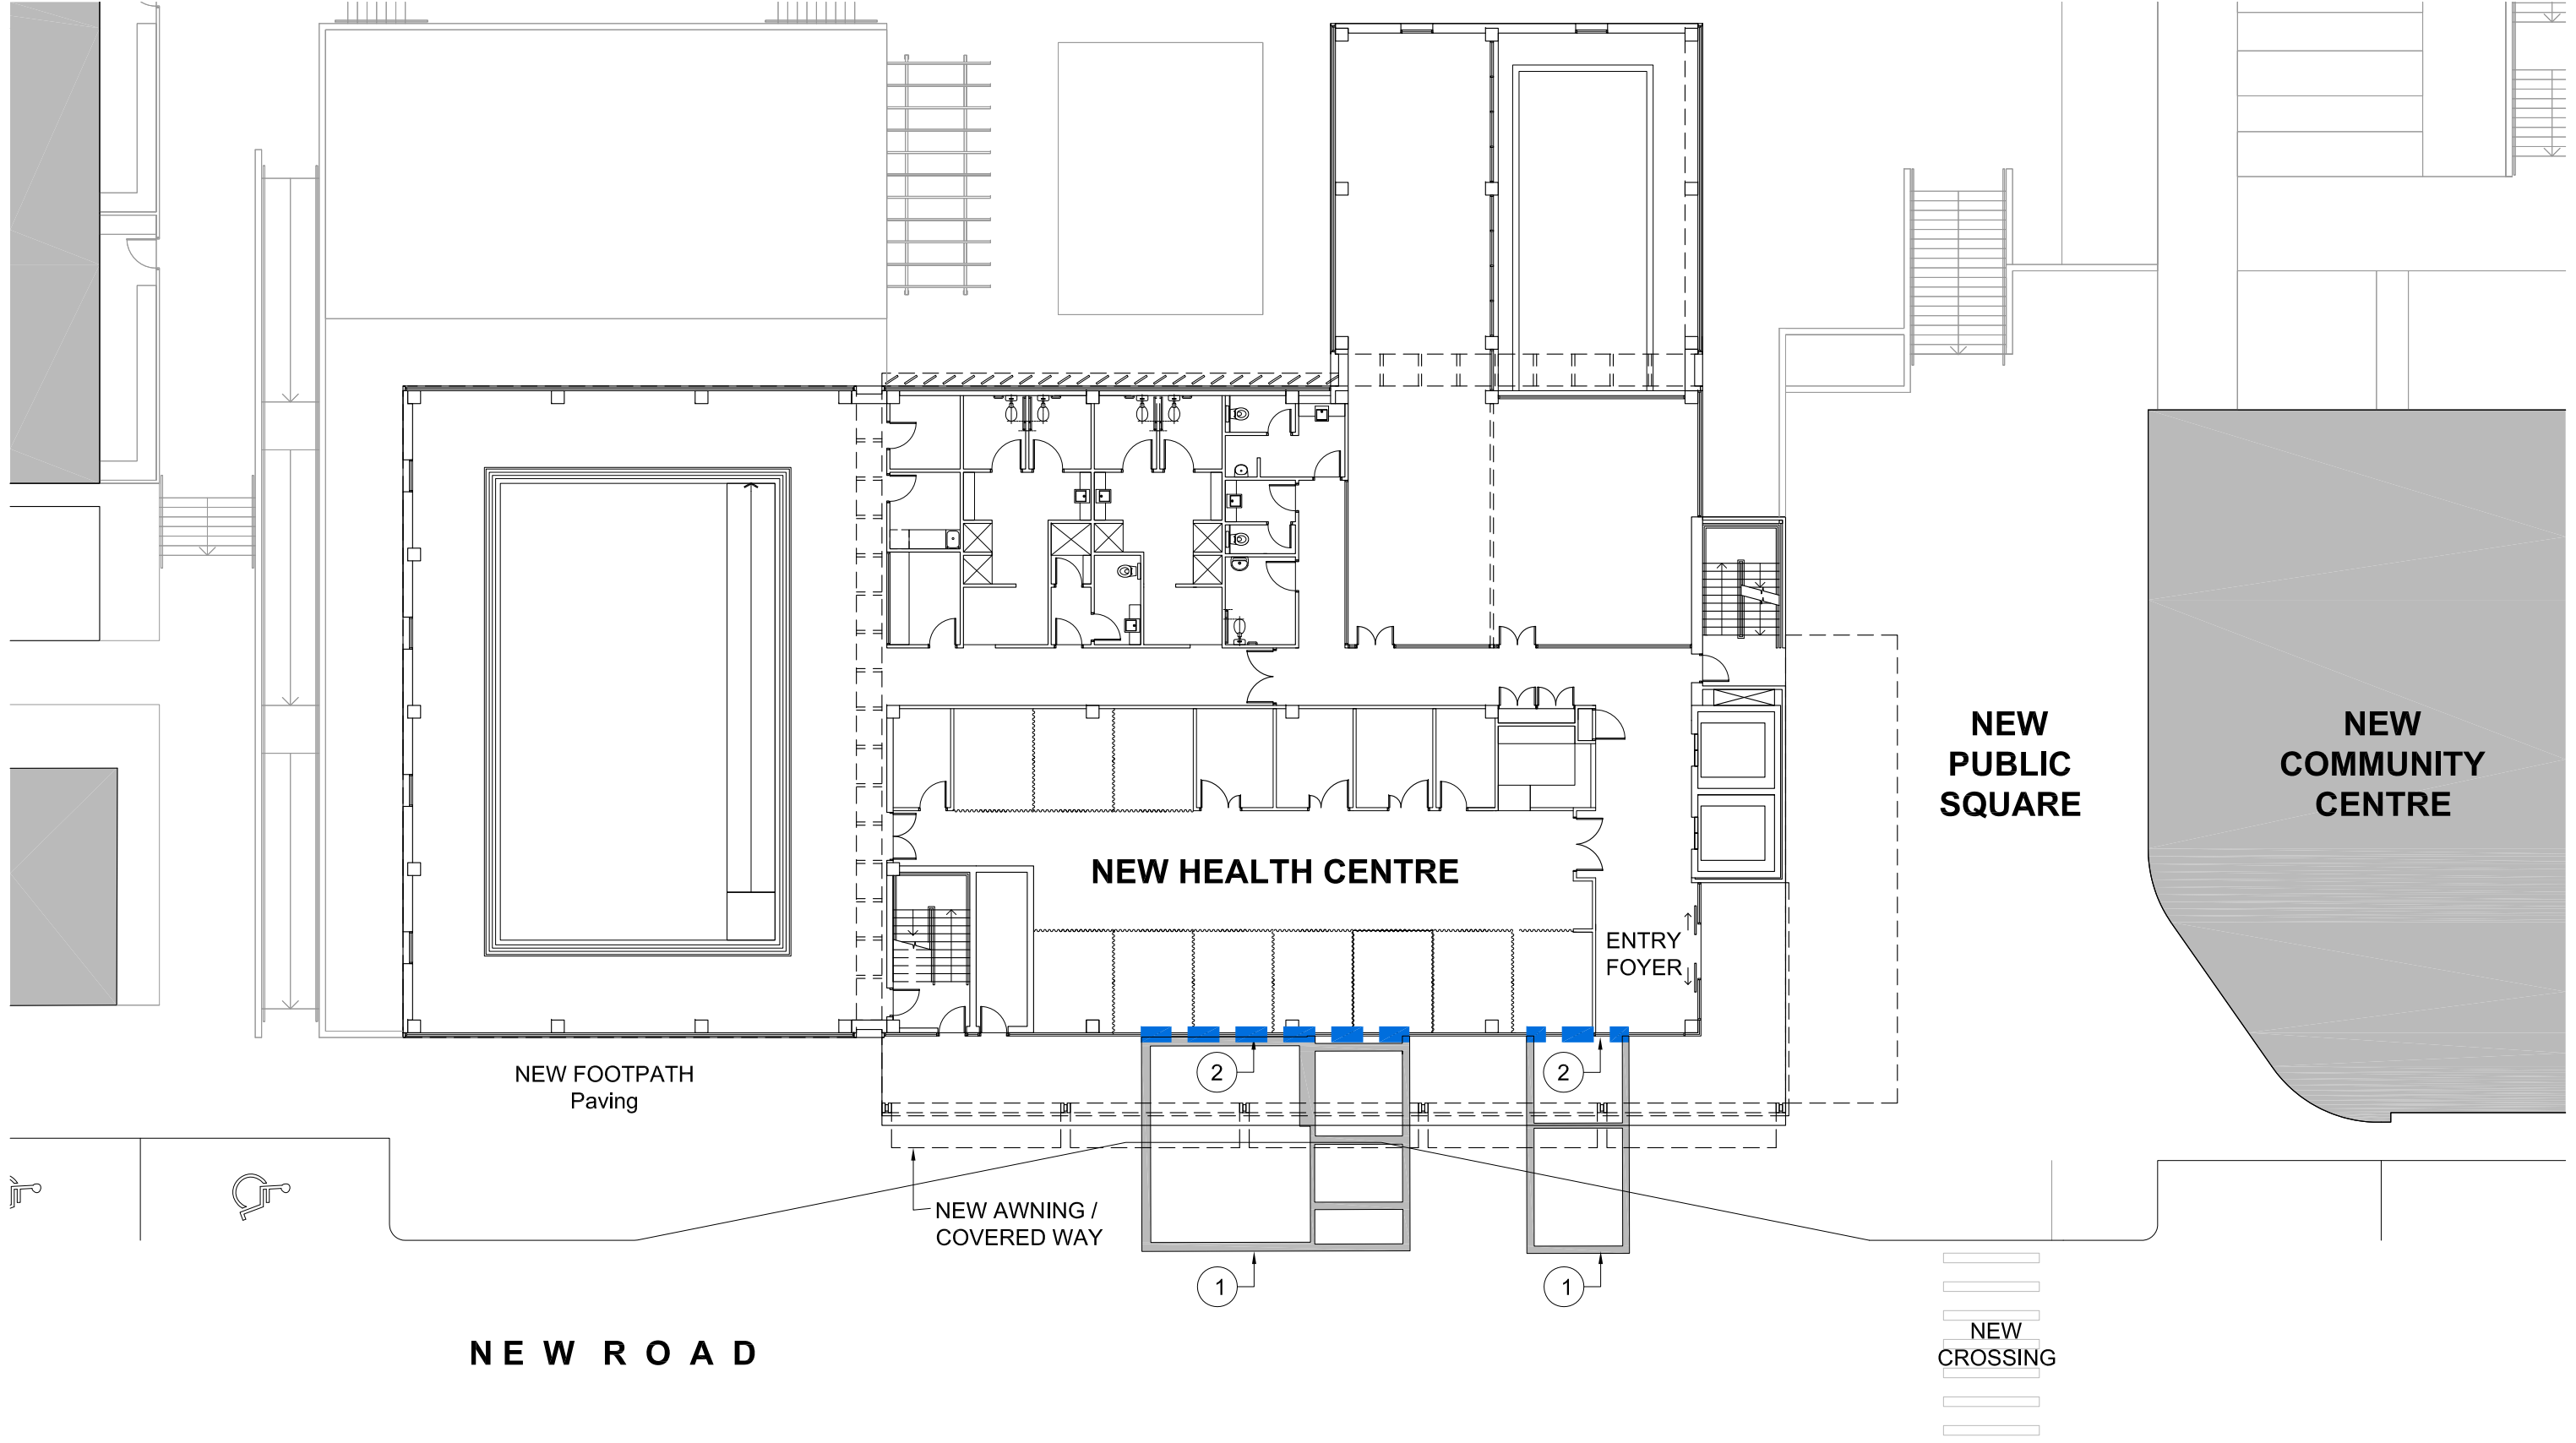

- ① SALVAGED BRICK MARKERS OUTLINING THE LOCATION AND FOOTPRINT OF THE PETTICOAT LANE BUILDINGS
- ② GRAPHICS ON NEW GLAZED WALL TELLING THE KNOWN STORY OF PETTICOAT LANE

INTERPRETATION OF PETTICOAT LANE BUILDINGS

PROJECT
ARV CASTLE HILL
LOBER SQUARE REDEVELOPMENT

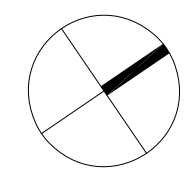

Lot 1, Pier 8-9, 23 Hickson Road
Walsh Bay New South Wales 2000 Australia
T 61 2 9290 2722 F 61 2 9290 1150
ABN 15 083 837 290
Nominated Architect Ian Brodie (4275)

JACKSON TEECE

DATE	SCALE @ A3	DRAWN
28 JUNE 2010	1:200	NW
PROJECT NUMBER	DRAWING No.	ISSUE
2010122	DA1900	A