

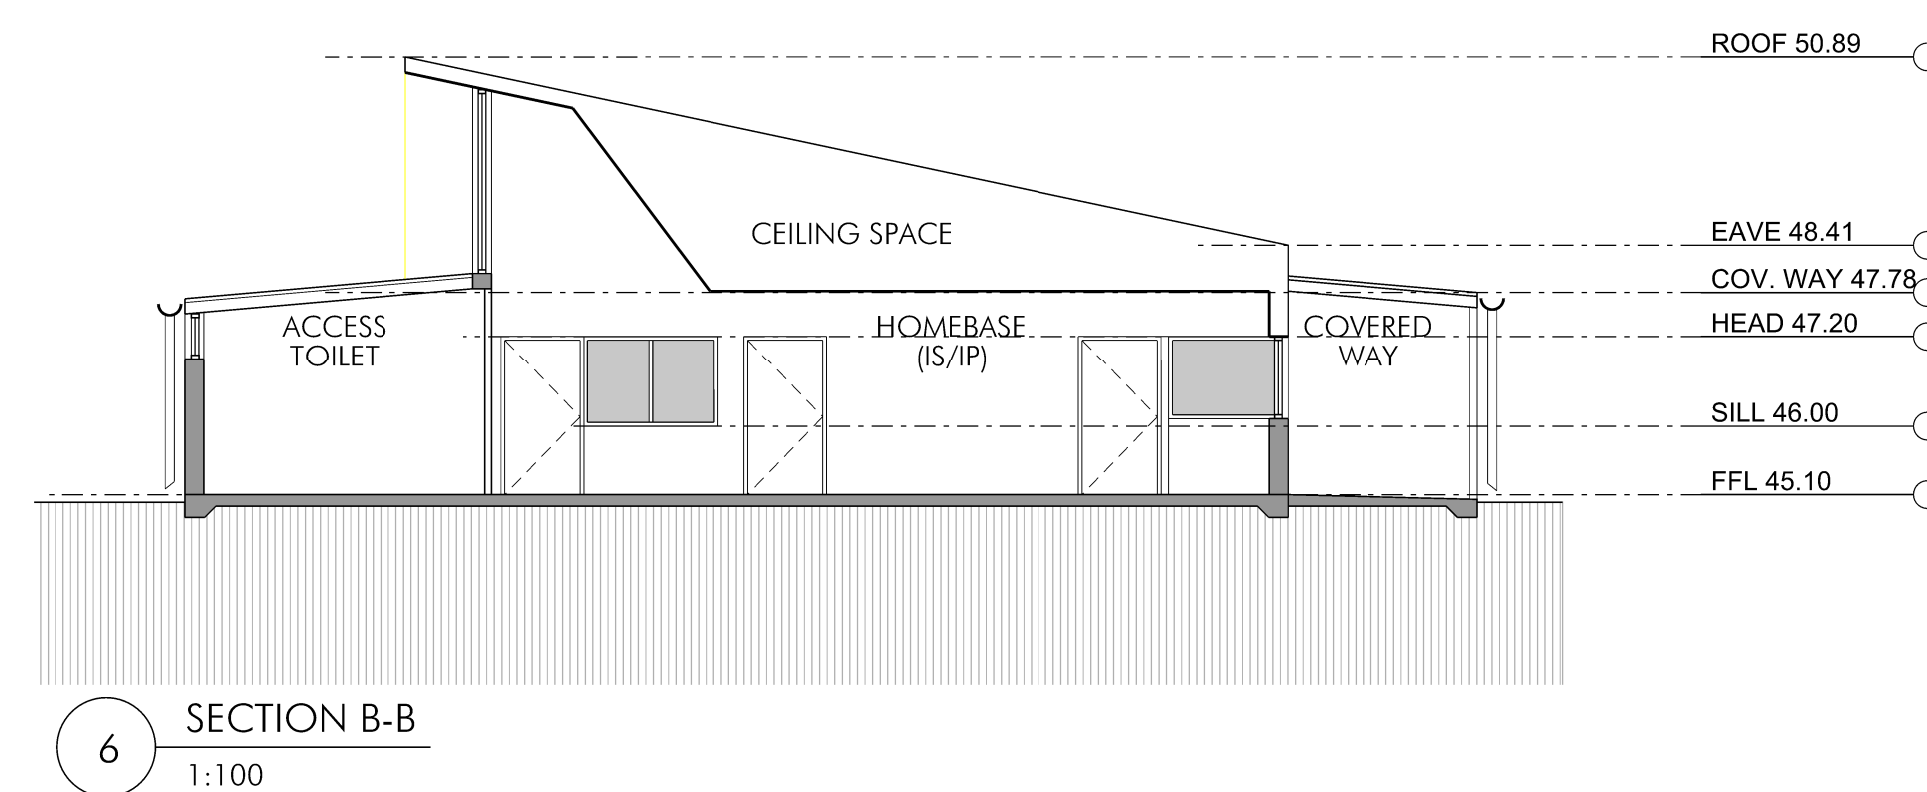
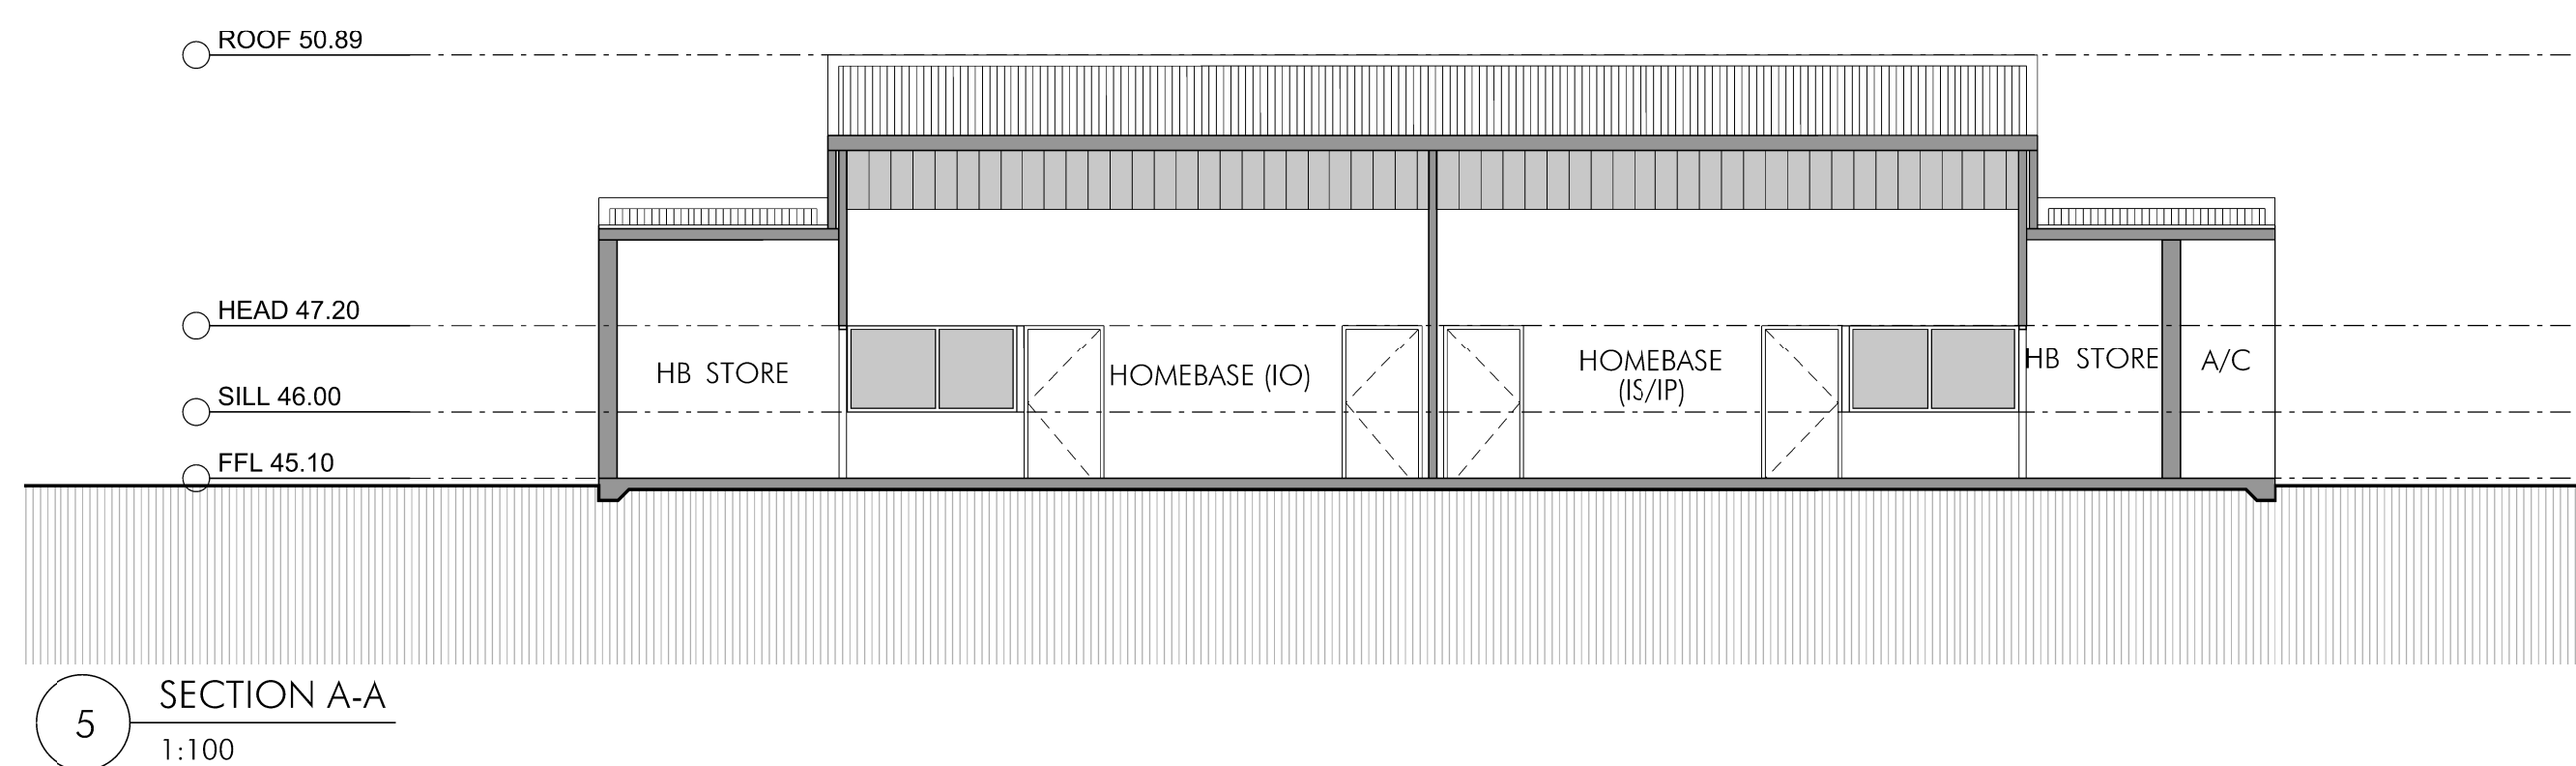
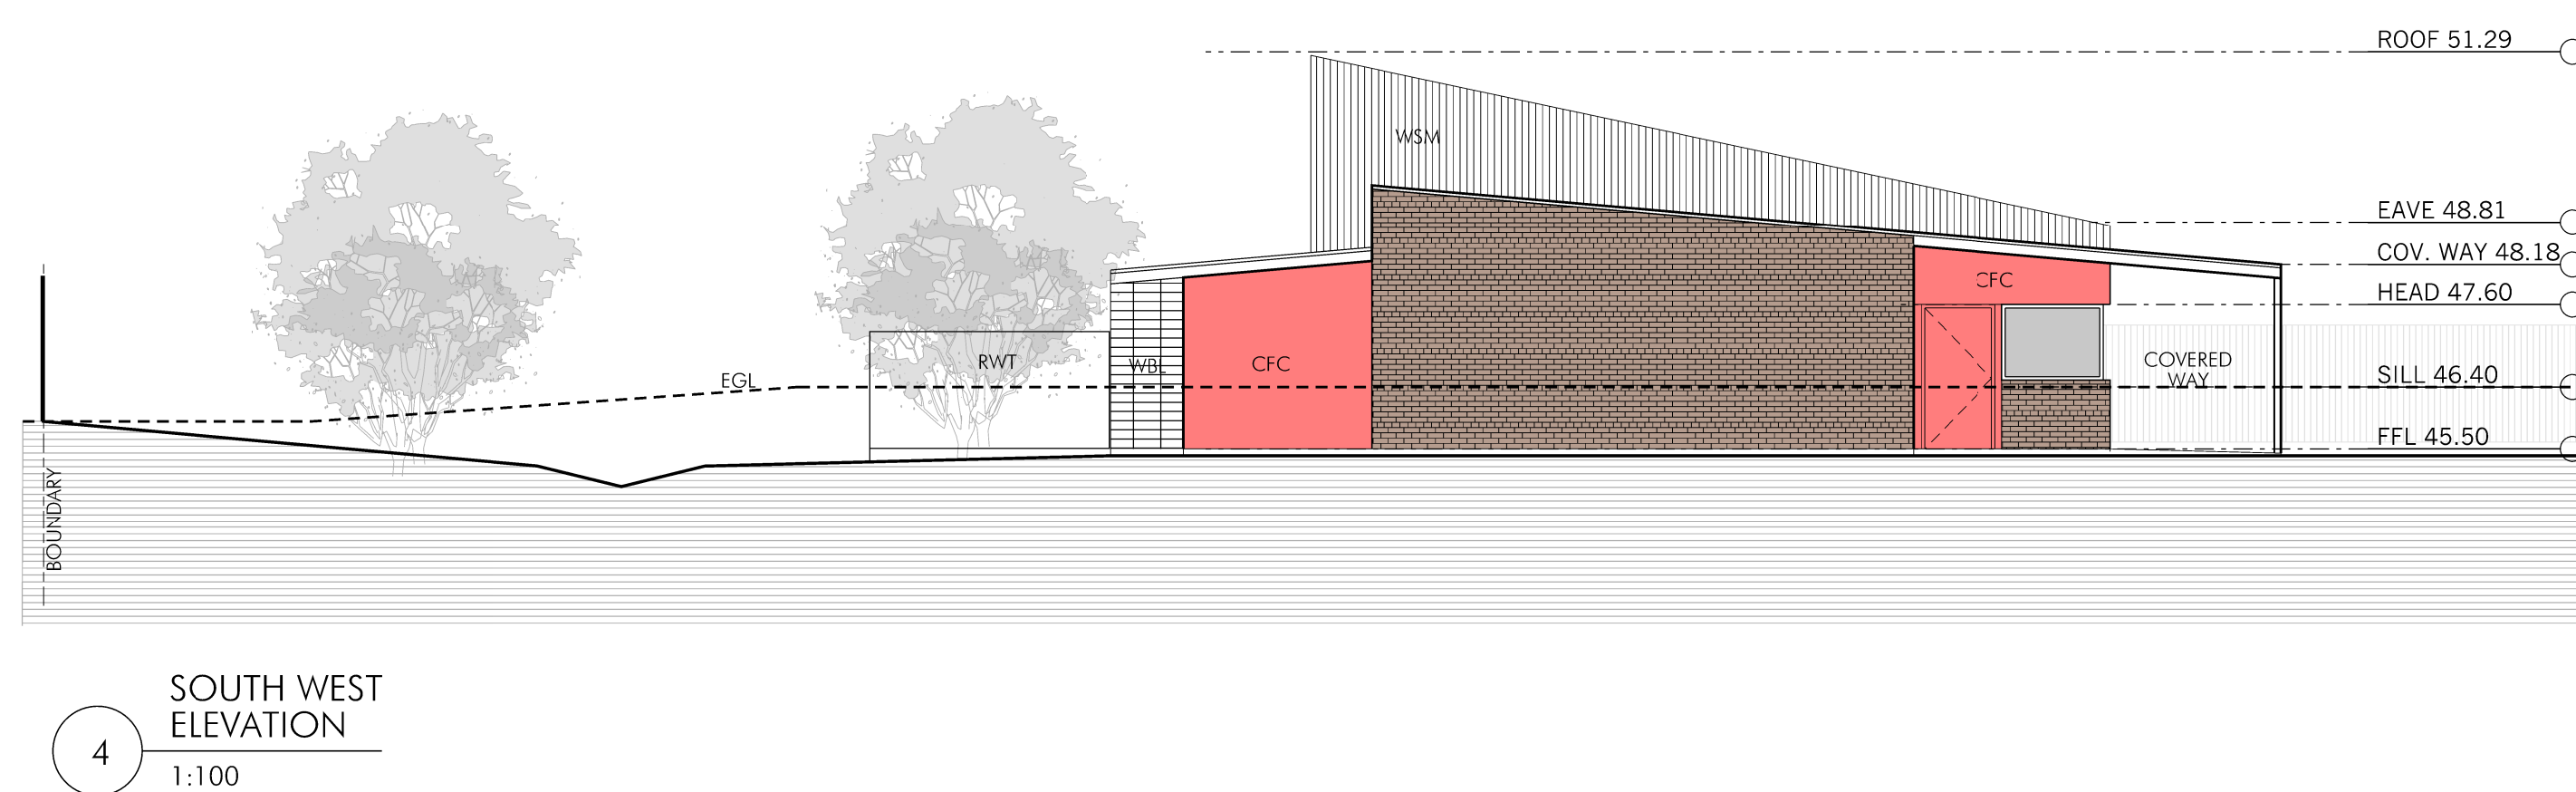


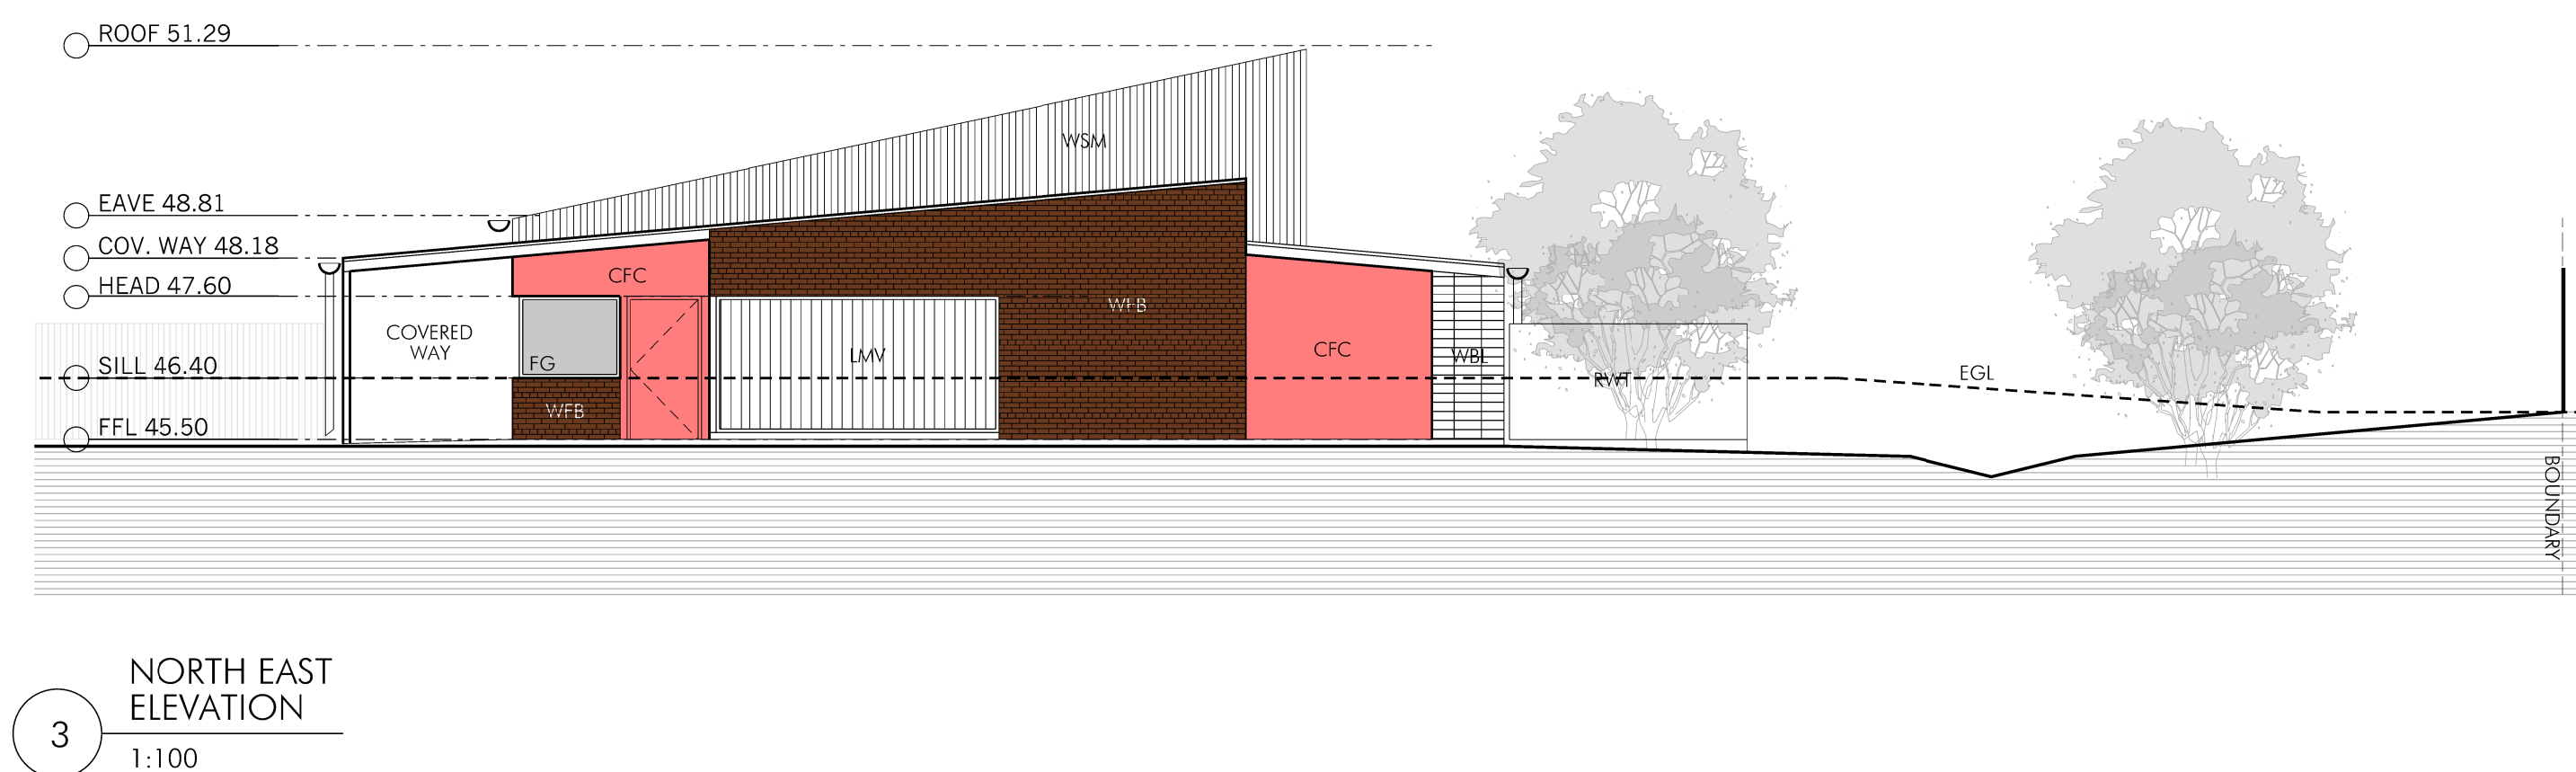

LEGEN

A/C AIR CONDITIONING UNIT
A WC
BR BREAKOUT AREA
BU BUILDING DOTTED UNDER
CP COMPRESSED FIBRE CEMENT
OLA COVERED OUTDOOR LEARNING AREA
CP CONCRETE PAVING
CP-A CONCRETE PAVING - ASPHALTIC
CP-C CONCRETE PAVING - COLOURED
CP-WK CONCRETE PAVING - WASHED AGGREGATE
DP DOWNPIPE
DPL DOOR PANEL LIFT
EDB ELECTRICAL DISTRIBUTION BOARD
EX EXIST
F1 POOL FENCE (1800mm HIGH)
F2 POOL FENCE (1200mm HIGH)
F3 FENCING - SECURITY (2100mm HIGH)
FB FACE BRICKWORK
FBF FIBRE CEMENT - PRE-FINISHED PANEL
FFL FINISHED FLOOR LEVEL
FG FIXED GLAZING
FF FLAG POLE
GLS GENERAL LEARNING SPACE
HB HOMEBASE
L LANDSCAPING
LMF LOUVRES METAL FIXED
LMO LOUVRES METAL OPERABLE
MSB MAIN SWITCH BOARD
PAA PRACTICAL ACTIVITIES AREA
RL RELATIVE LEVEL
RSM ROOF SHEET METAL
RSG ROOF SHEET POLYCARBONATE
RWG RAINWATER GUTTER
RWT RAINWATER TANK
SPT SOFTBALL PAVING
ST STORE
SSH SH SHADING
TF TURF
WBL WALL BLOCKWORK
WC W C
WCC WALL COMPOSITE CLADDING
WFB WALL FACE BRICK
WFG WALL FIXED GLAZING
WSP WALL SHEETING POLYCARBONATE
WSM WALL SHEET METAL

REVISION		
ISS	DATE	COMMENT
A	24.02.2012	DA SUBMISSION
STRUCTURAL GOVERNMENT ARCHITECT'S OFFICE T 9372 8200 F 9372 6222	ARCHITECTURAL GOVERNMENT ARCHITECT'S OFFICE T 9372 8315 F 9372 8399	
ELECTRICAL GOVERNMENT ARCHITECT'S OFFICE T 9372 8111 F 9372 8144	LANDSCAPE GOVERNMENT ARCHITECT'S OFFICE T 9372 8428 F 9372 8444	
MECHANICAL GOVERNMENT ARCHITECT'S OFFICE T 9372 8111 F 9372 8144	QUANTITY SURVEYOR GOVERNMENT ARCHITECT'S OFFICE T 9372 8415 F 9372 8444	
HYDRAULIC GOVERNMENT ARCHITECT'S OFFICE T 9372 8202 F 9372 8277	PROJECT MANAGEMENT PROJECT MANAGEMENT GROUP T 9372 8556 F 9372 8566	

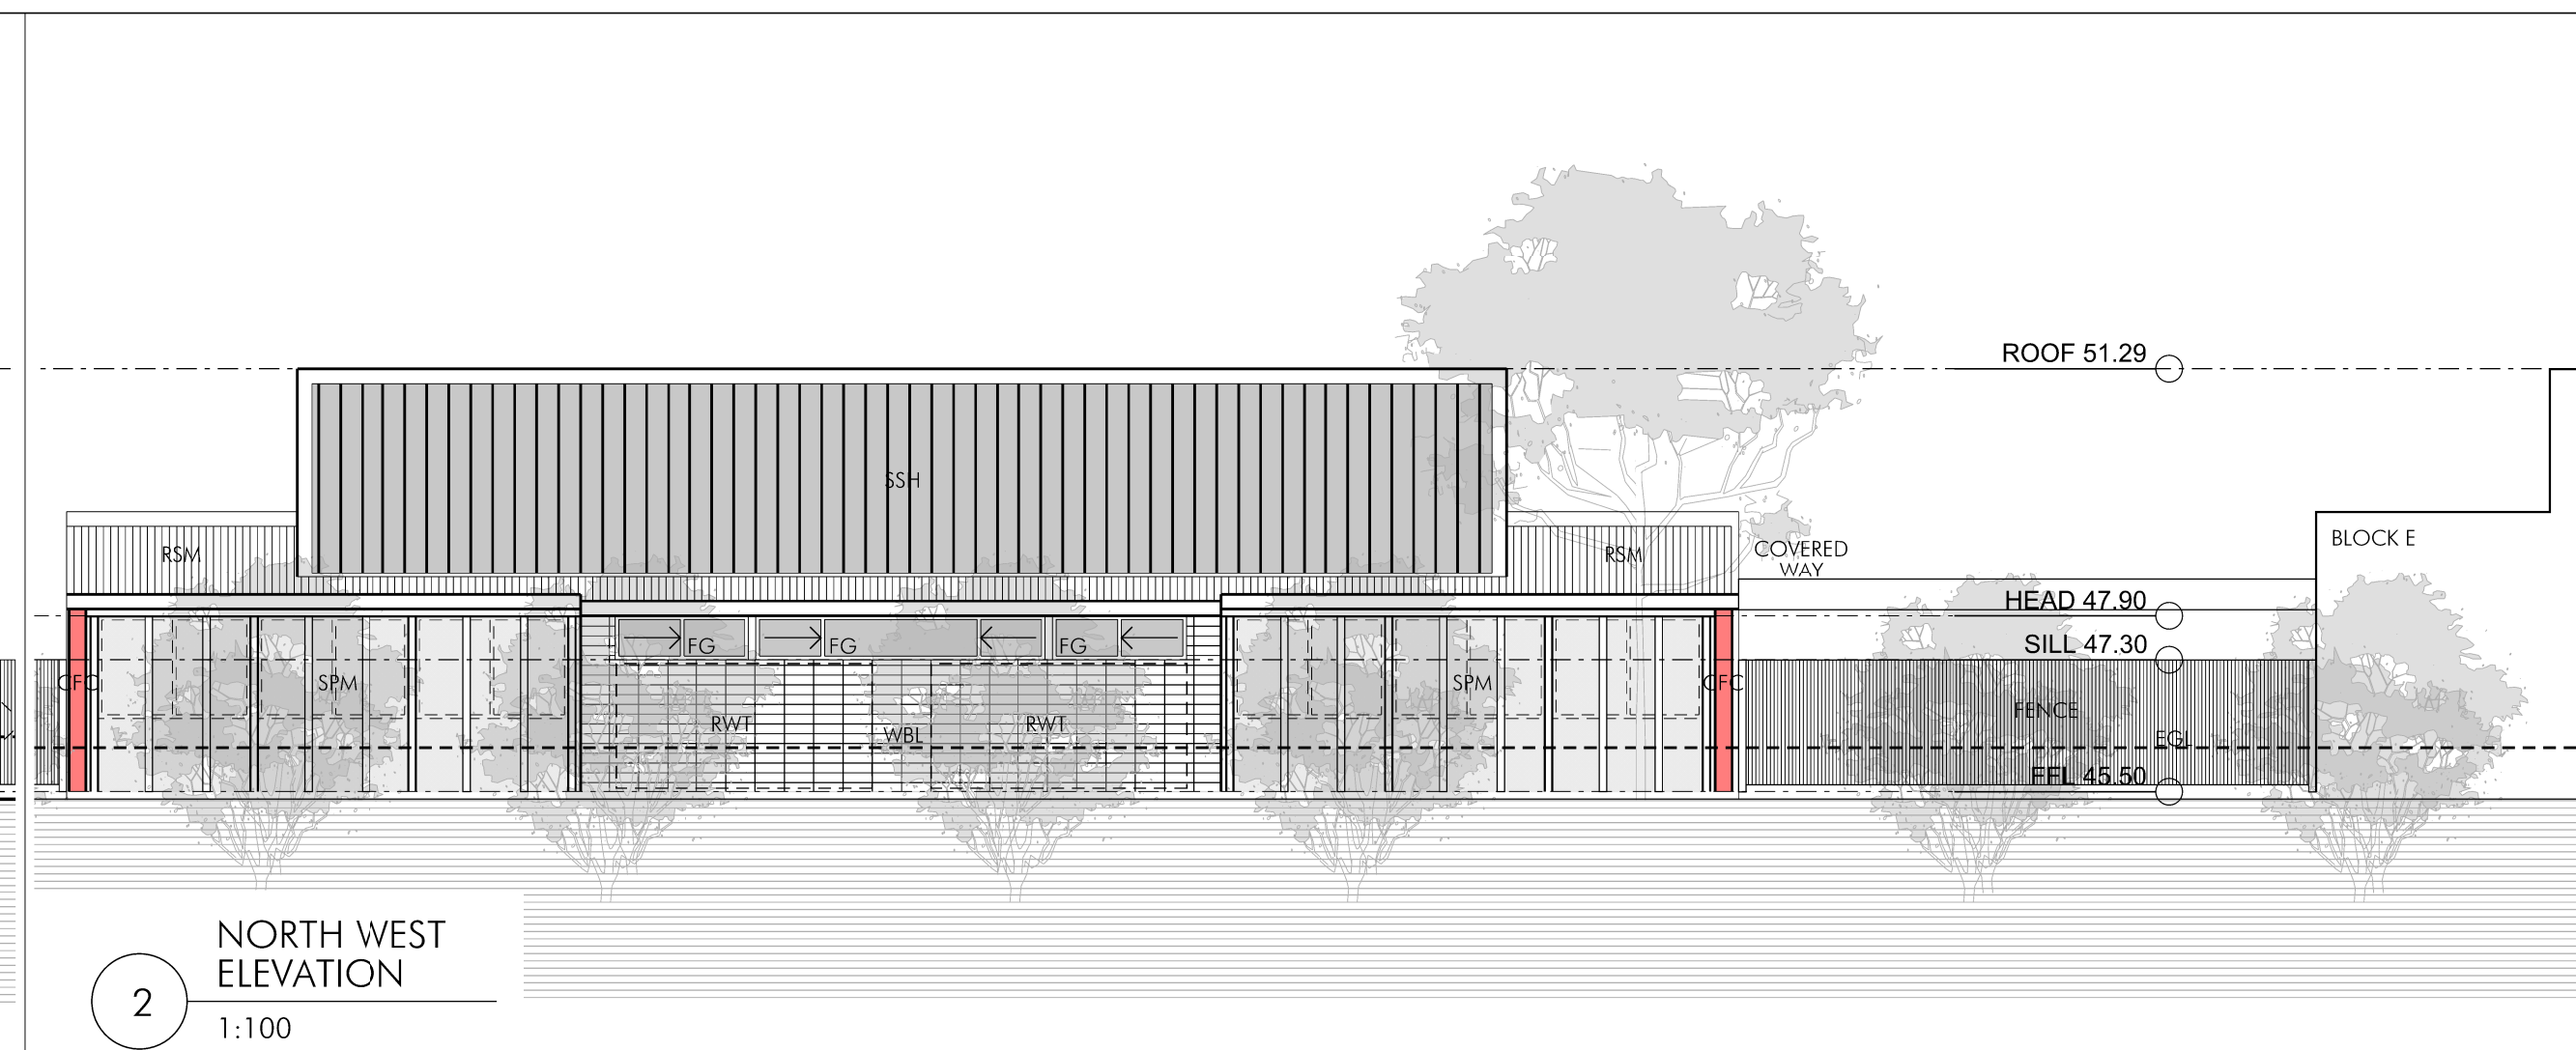

NSW
GOVERNMENT

Public Works
Government Architect's Office

PETER POULET
NSW Government Architect
Nominated Architect APN 5174
Level 18 Mccoll Building
2-24 Rawson Place
Sydney NSW 2000
AUSTRALIA

A division of the Department of Finance and Services
MCMILLAN COULTS-TROTTER
Director General



GEORGE BASS SCHOOL
 DEVELOPMENT APPLICATION

BLOCK D ELEVATIONS & SECTIONS

PLAN RM NO		CONTRACT NUMBER	
SCALES 1:100 @ A1		SHEET NO DA20	
DESIGNED DK	PLOT DATE 24/02/2012	REVISION A	
DRAFTED DK	VERIFIED		