
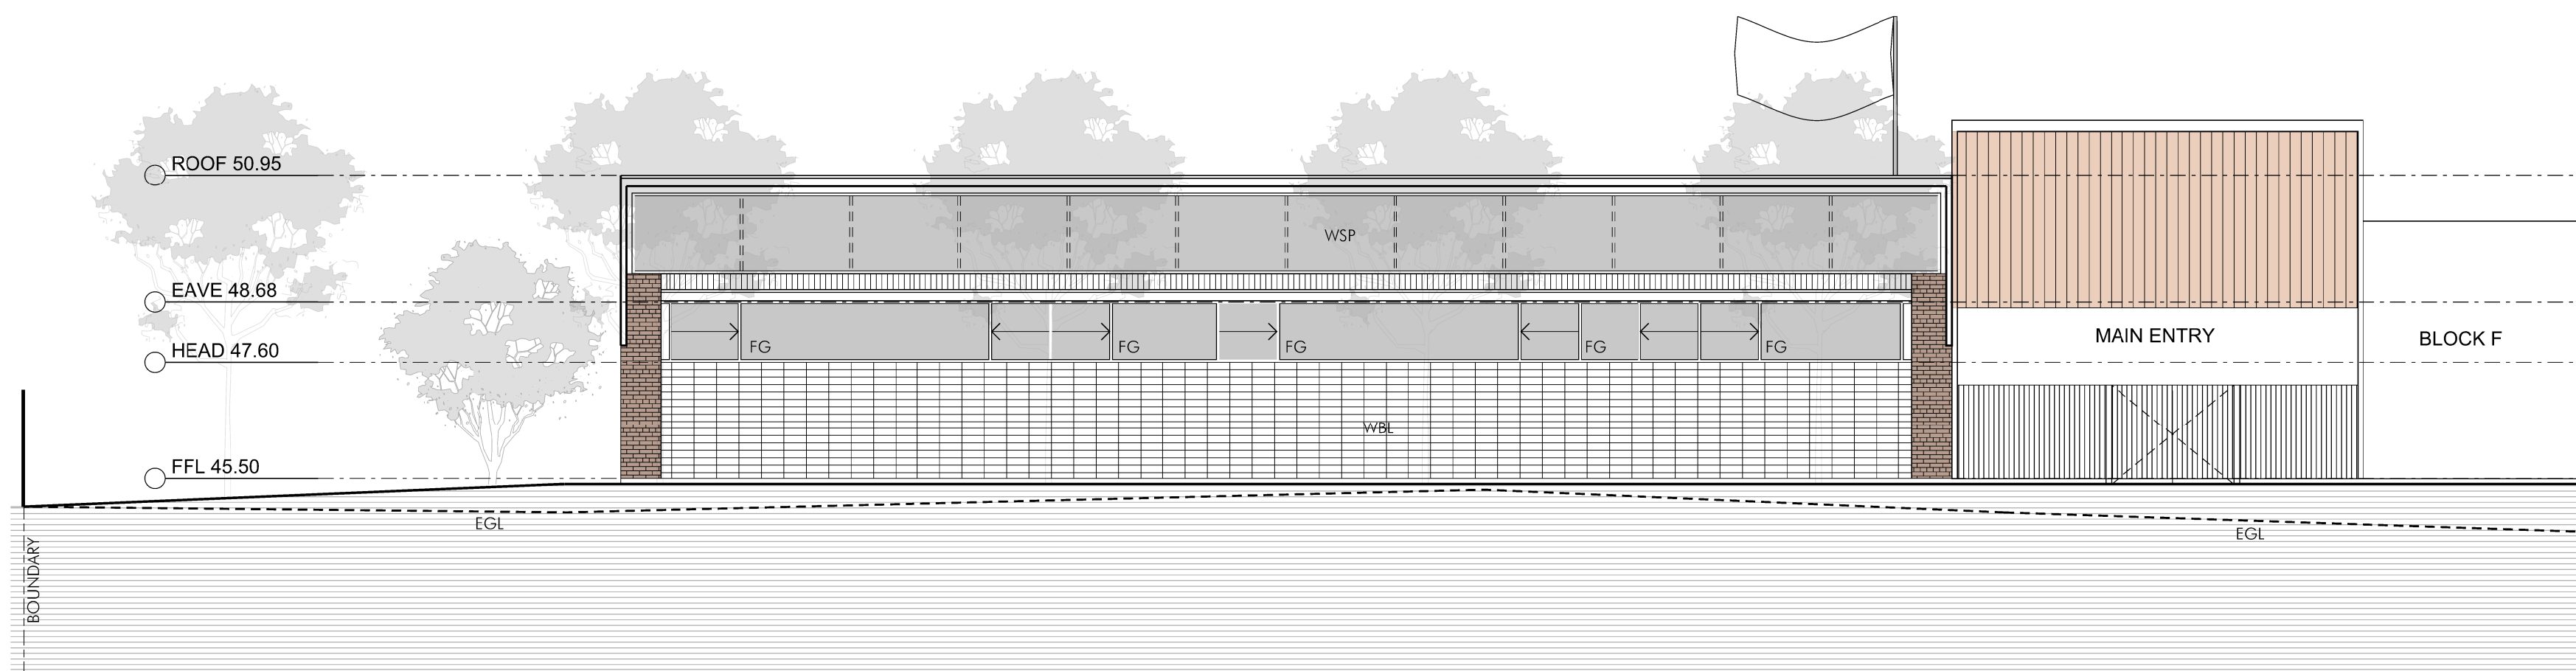
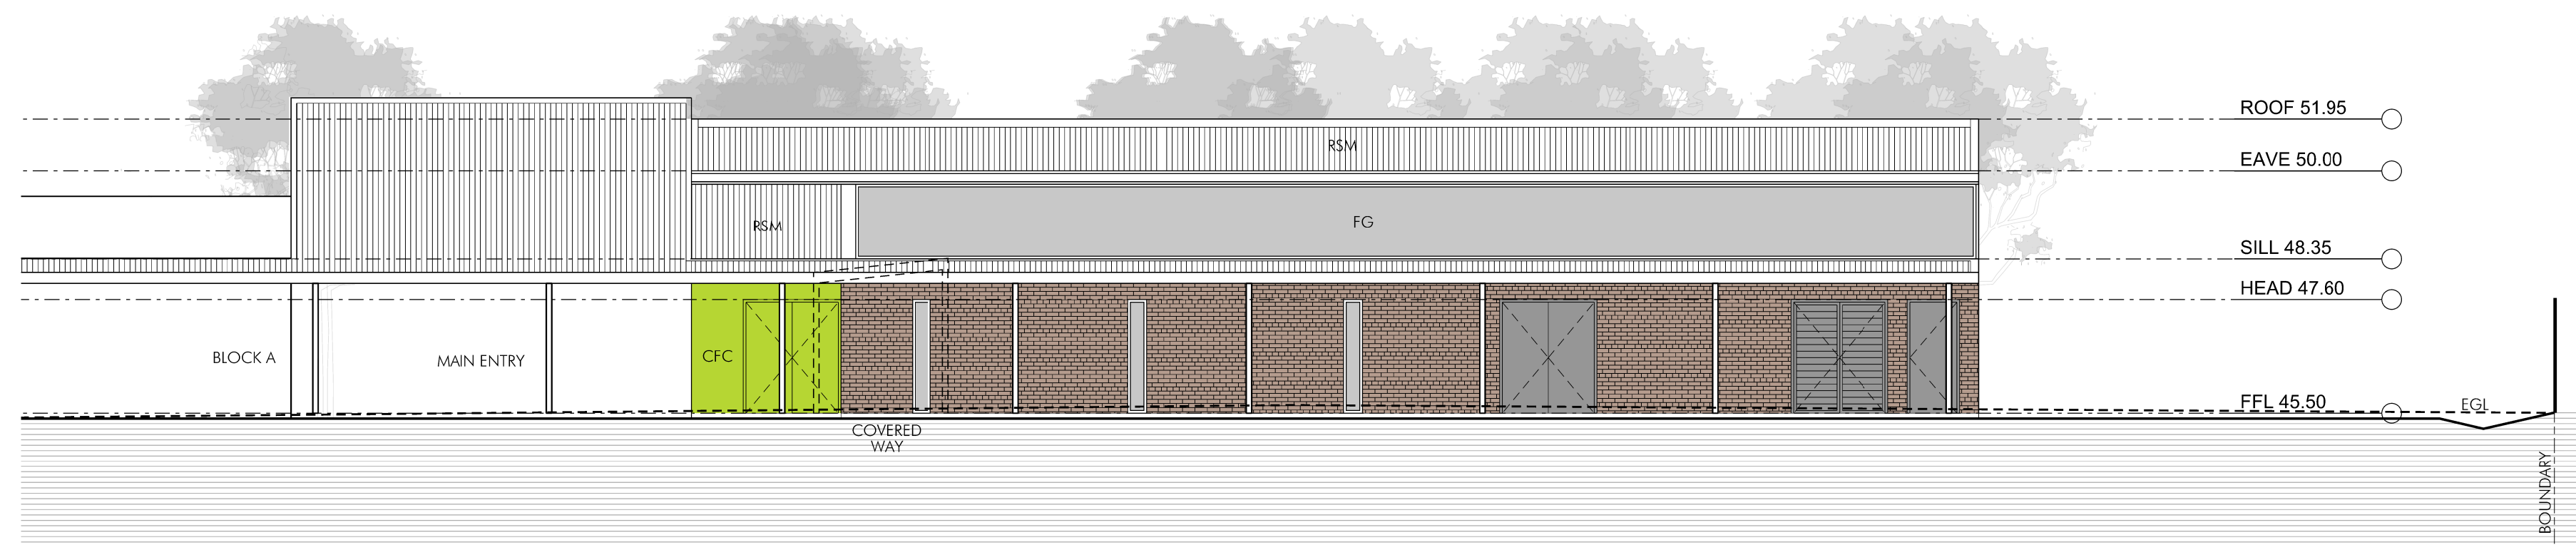


REVISION		
ISS	DATE	COMMENT
A	24.02.2012	DA SUBMISSION

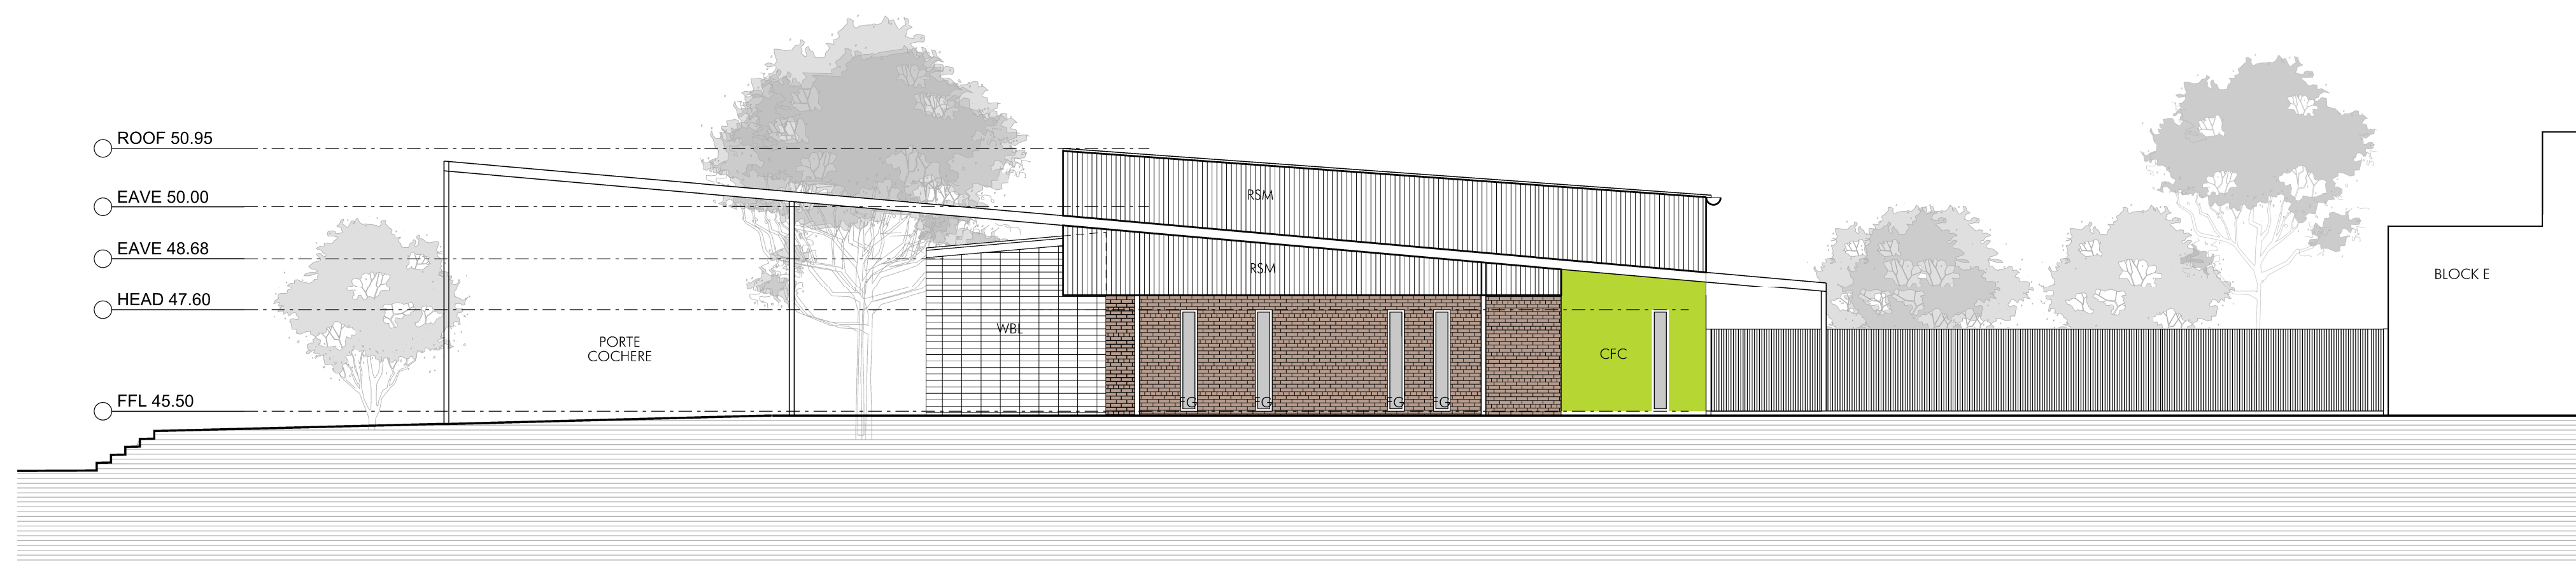

BLOCK F
ELEVATIONS &
SECTIONS

PLAN RM NO		CONTRACT NUMBER	
SCALES 1:100 @ A1		SHEET NO DA22	
DESIGNED DK	PLOT DATE 24/02/2012	REVISION A	
DRAFTED DK		VERIFIED	