

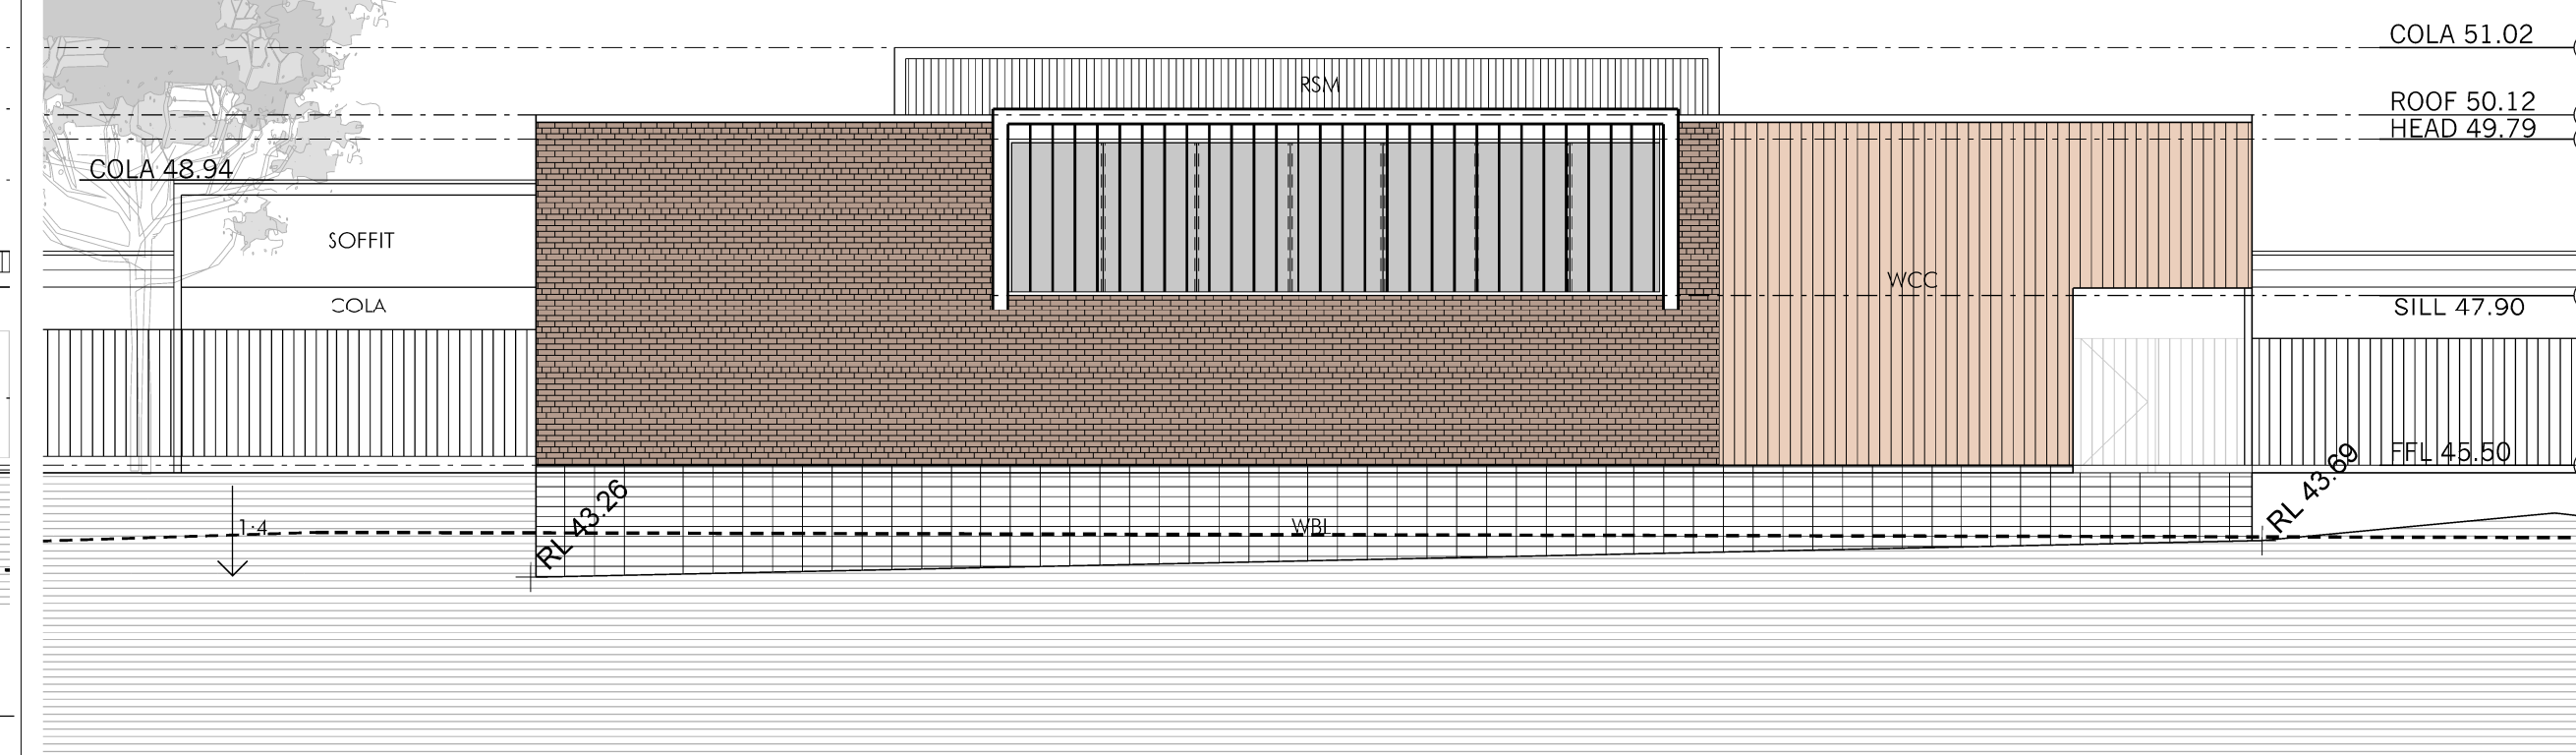


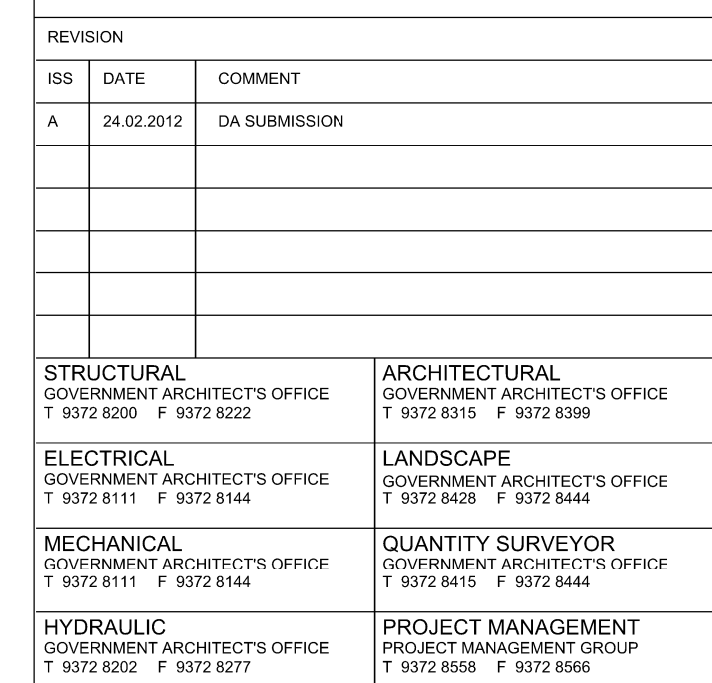

- | LEGEND |                                       |
|--------|---------------------------------------|
| AI     | AIR CONDITIONING UNIT                 |
| A/WC   | ACCESS TOILET                         |
| BU     | BREAKOUT AREA                         |
| BU     | BUILDING DOTTED UNDER                 |
| CFC    | COMPRESSED FIBRE CEMENT               |
| CLA    | COVERED OUTDOOR LEARNING AREA         |
| CP     | CONCRETE PAVING                       |
| CP-C   | CONCRETE PAVING - ASPHALTIC           |
| CP-WC  | CONCRETE PAVING - COLOURED            |
| CP-WA  | CONCRETE PAVING - WASHED AGGREGATE    |
| DW     | DRAINPIPE                             |
| DPL    | DOOR PANEL LIFT                       |
| DEB    | ELECTRICAL DISTRIBUTION BOARD         |
| EX     | EXISTING                              |
| F01    | POOL FENCE (1800mm HIGH)              |
| F02    | POOL FENCE (1200mm HIGH)              |
| F2     | FENCING - SECURITY (2100mm HIGH)      |
| FB     | FACE BRICKWORK                        |
| FFC    | FINISHED CEILING - PRE-FINISHED PANEL |
| FFL    | FINISHED FLOOR LEVEL                  |
| FG     | FIXED GLAZING                         |
| FP     | FLAG POLE                             |
| GLS    | GENERAL LEARNING SPACE                |
| HB     | HOMEBASE                              |
| L      | LANDSCAPING                           |
| LMF    | LOUVRES METAL FIXED                   |
| LMP    | LOUVRES METAL OPERABLE                |
| MSB    | MAIN SWITCH BOARD                     |
| PAA    | PARTICIPATIVE ACTIVITIES AREA         |
| RL     | RELATIVE LEVEL                        |
| RS     | ROOF SHEET METAL                      |
| RSP    | ROOF SHEET POLYCARBONATE              |
| RWG    | RAINWATER GUTTER                      |
| RWT    | RAINWATER TANK                        |
| SFF    | SOFTBALL PAVING                       |
| ST     | STORE                                 |
| SSH    | SUN SHADING                           |
| T      | TURF                                  |
| WBL    | WALL BLOCKWORK                        |
| WC     | TOILET                                |
| WCC    | WALL COMPOSITE CLADDING               |
| WFB    | WALL FACE BRICK                       |
| WFG    | WALL FIXED GLAZING                    |
| WSP    | WALL SHEET METAL - POLYCARBONATE      |
| WSM    | WALL SHEET METAL                      |

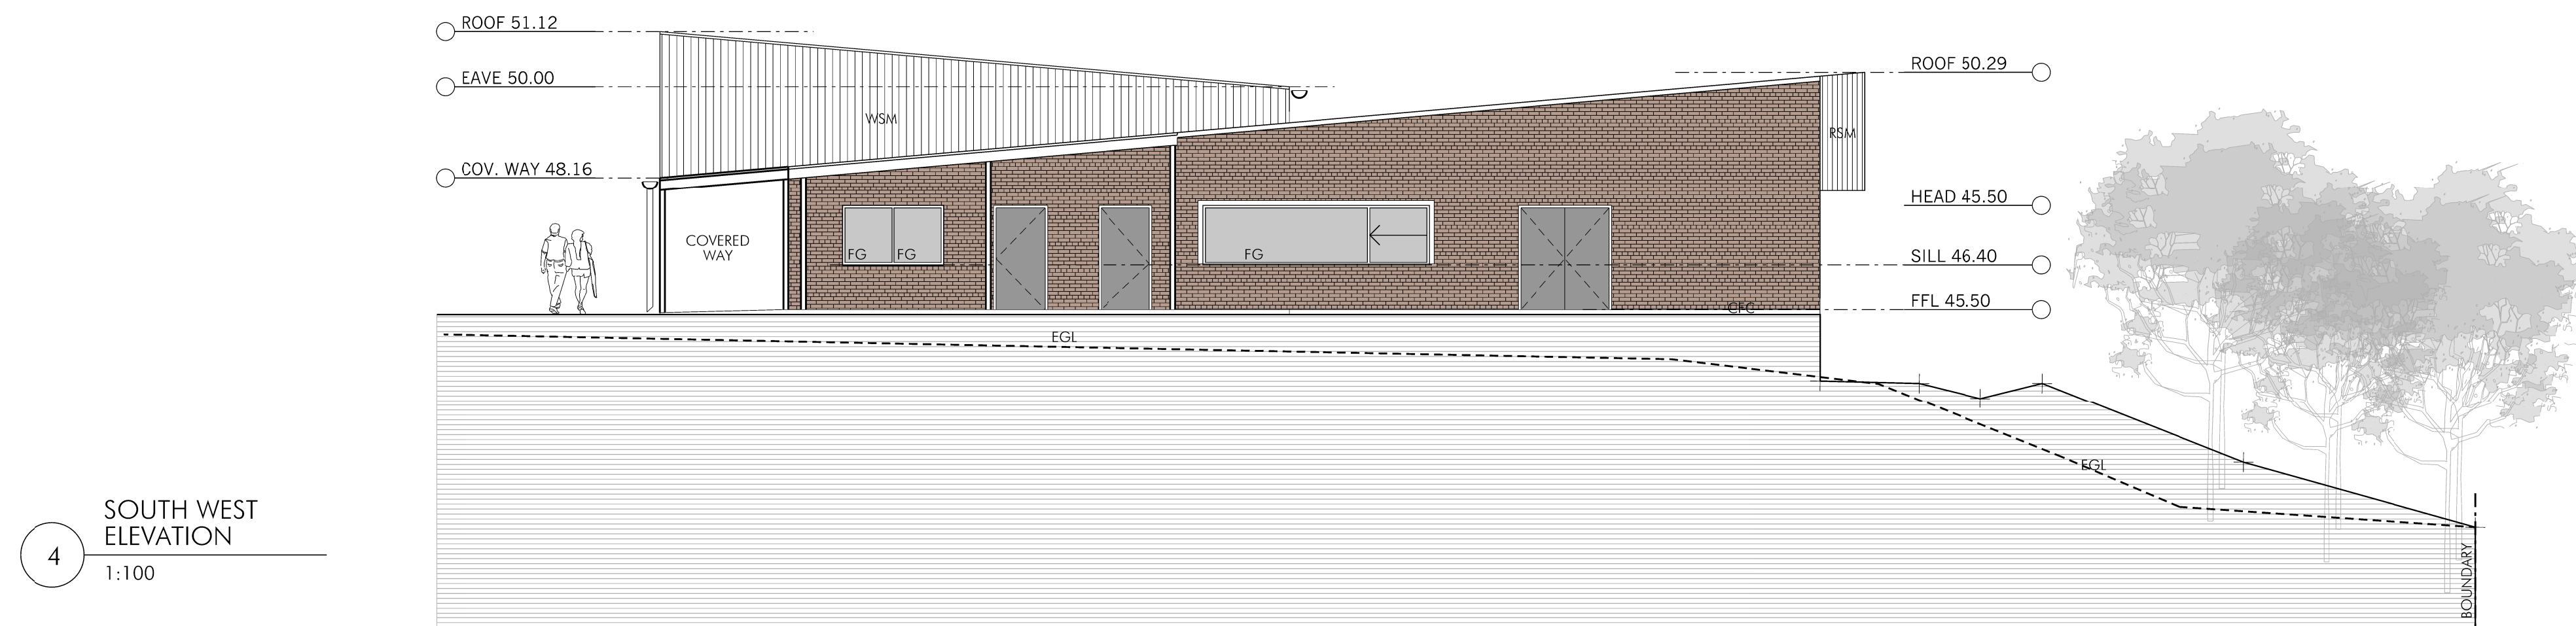

*A division of the Department of Finance and Services*  
**MICHAEL COUTTS-TROTTER**  
Director General

**PETER POULET**  
NSW Government Architect  
Nominated Architect ARN 5754  
Level 18 McKell Bldg.  
2-24 Rawson Place  
Sydney NSW 2000  
AUSTRALIA



## GEORGE BASS SCHOOL DEVELOPMENT APPLICATION

BLOCK B  
ELEVATIONS &  
SECTIONS

|                |                         |                 |  |
|----------------|-------------------------|-----------------|--|
| PLAN RM NO     |                         | CONTRACT NUMBER |  |
| SCALES         |                         | SHEET NO        |  |
| 1:100 @ A1     |                         | DA18            |  |
| DESIGNED<br>DK | PLOT DATE<br>24/02/2012 |                 |  |
| DRAFTED<br>DK  | VERIFIED                | REVISION<br>A   |  |