



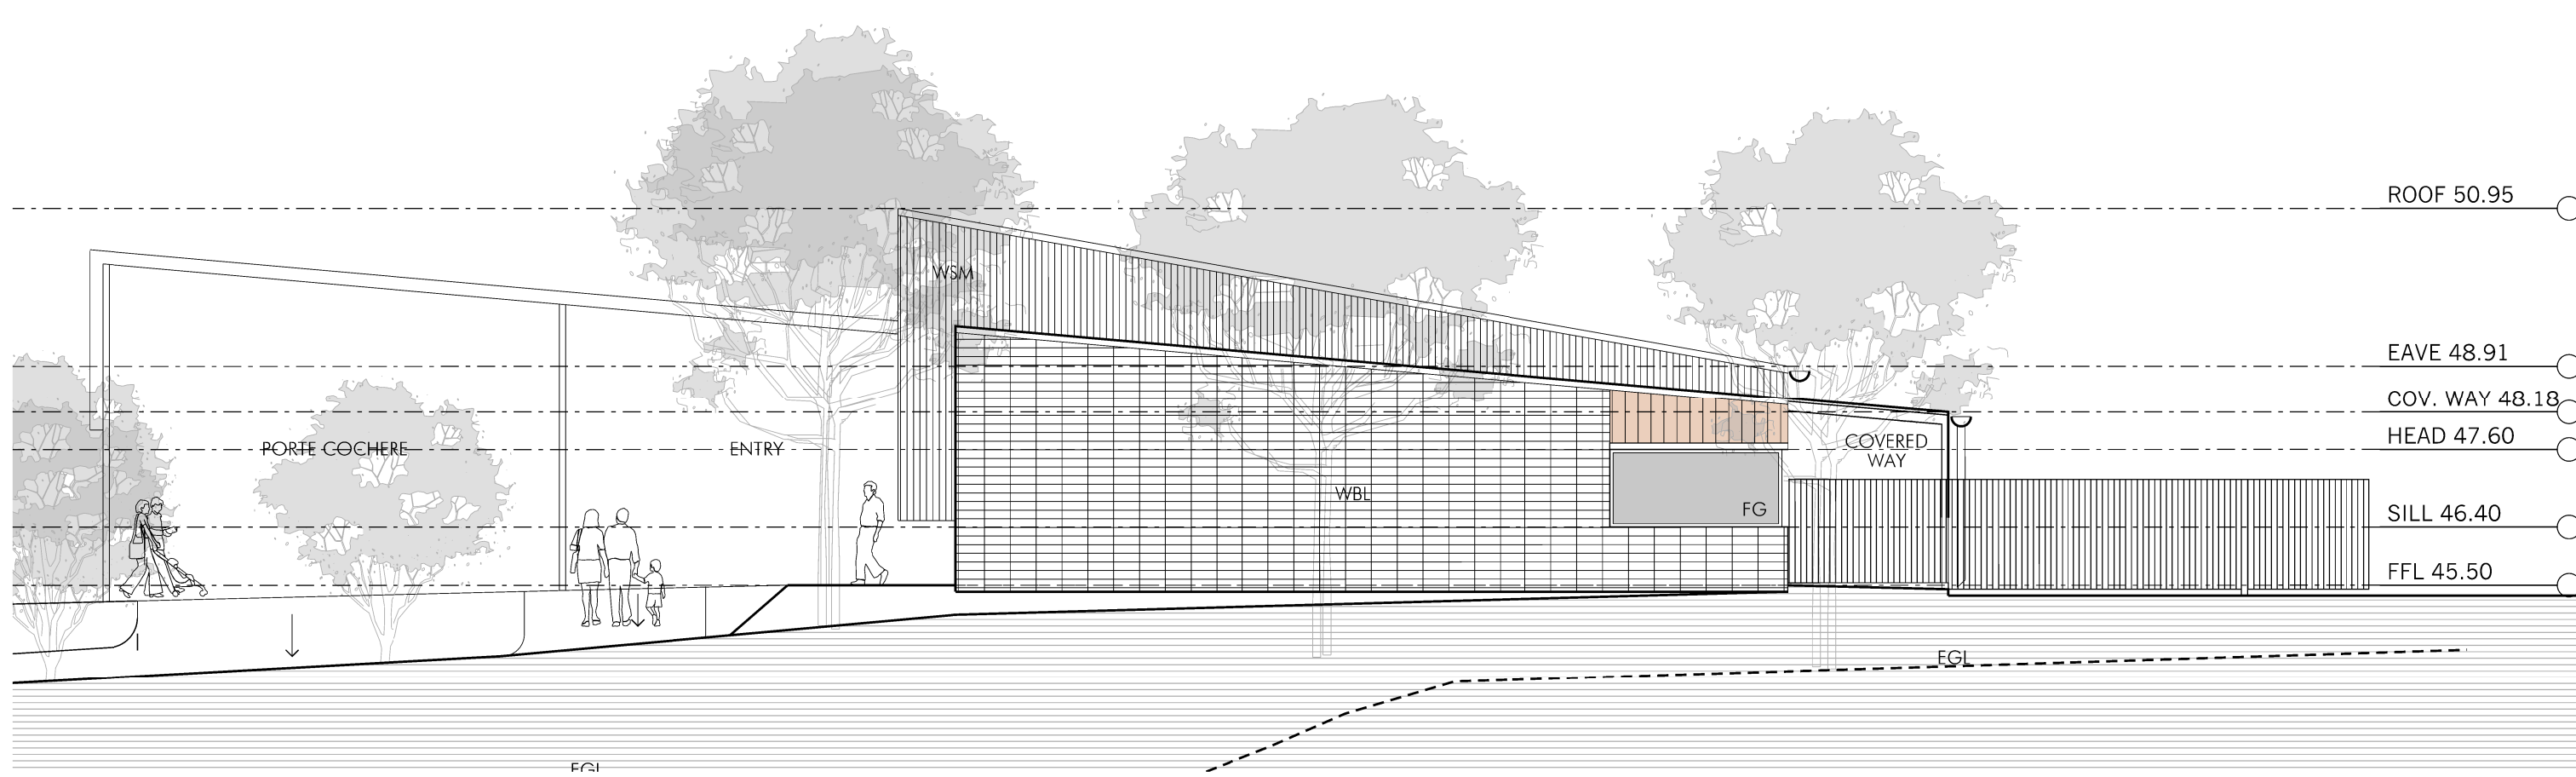


1
SOUTH WEST
ELEVATION
1:100

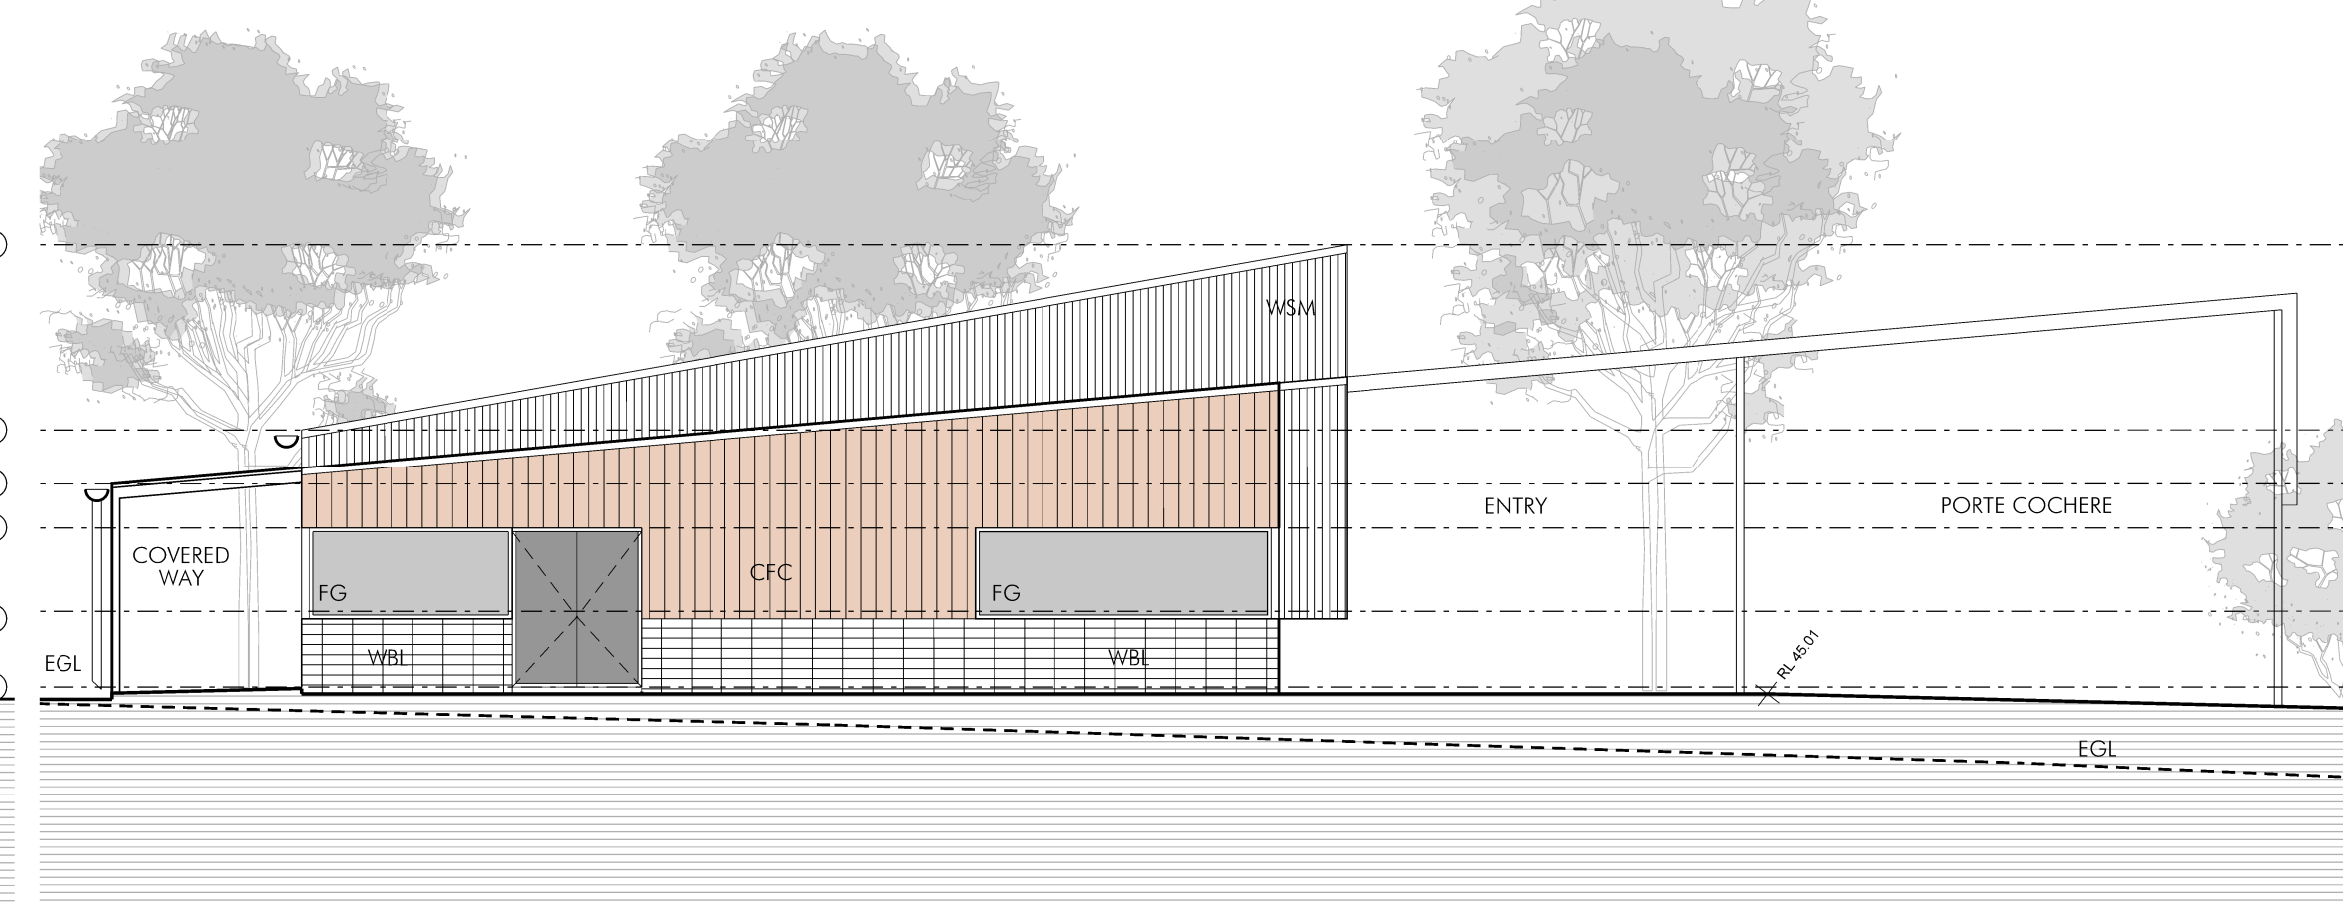


2
SOUTH EAST
ELEVATION
1:100



3
NORTH WEST
ELEVATION
1:100

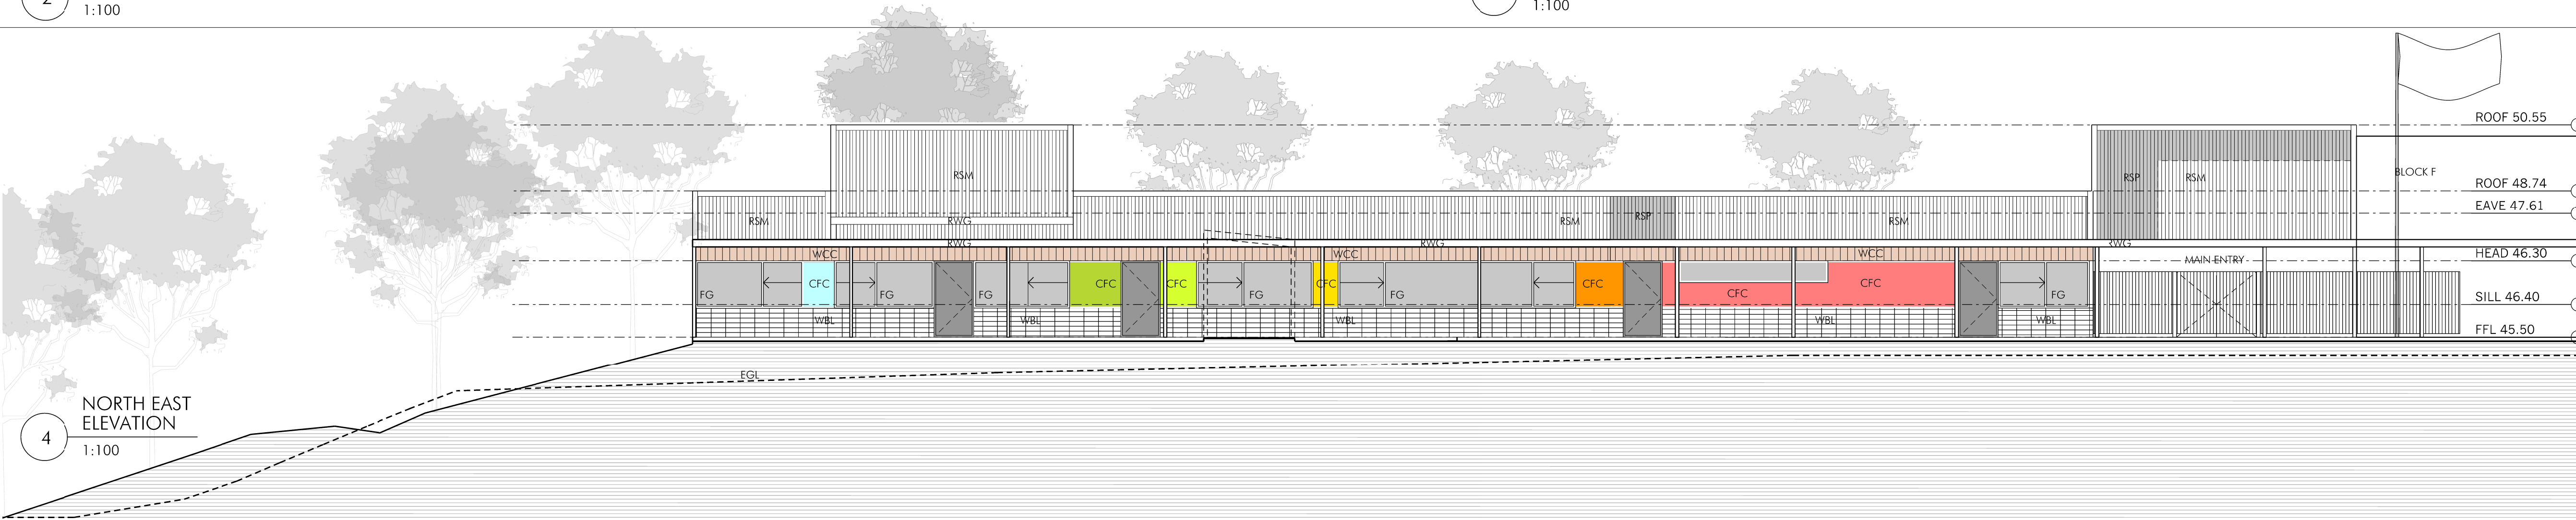

4
NORTH EAST
ELEVATION
1:100

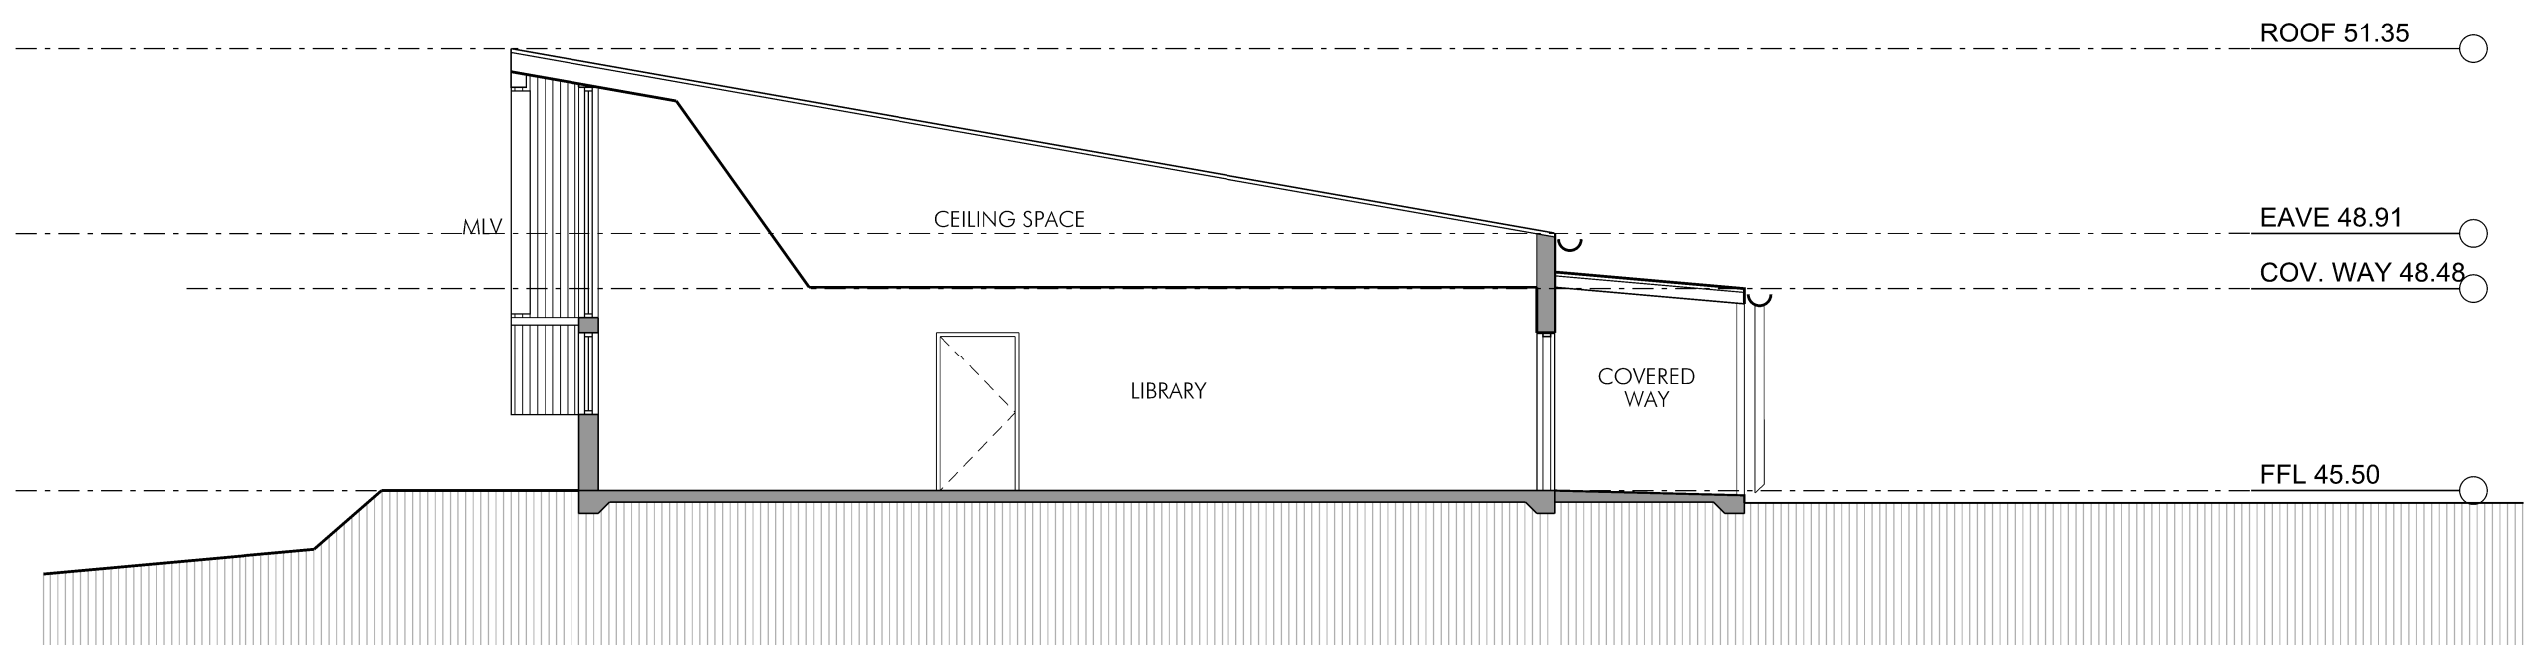

5
SECTION A-A
1:100

- LEGEND
- A/C AIR CONDITIONING UNIT
 - A WC ACCESS TOILET
 - BR BREAKOUT AREA
 - BU BUILDING DOTTED UNDER
 - CFC COMPRESSED FIBRE CEMENT
 - COLA COVERED OUTDOOR LEARNING AREA
 - CP CONCRETE PAVING
 - CP-A CONCRETE PAVING - ASPHALTIC
 - CP-C CONCRETE PAVING - COLOURED
 - CP-WA CONCRETE PAVING - WASHED AGGREGATE
 - DP DOWNPIPE
 - DPL DOOR PANEL LIFT
 - EDB ELECTRICAL DISTRIBUTION BOARD
 - EX EXISTING
 - F1 POOL FENCE (1800mm HIGH)
 - F2 POOL FENCE (1200mm HIGH)
 - F-S FENCING - SECURITY (2100mm HIGH)
 - FB FACE BRICKWORK
 - FC FIBRE CEMENT - PRE-FINISHED PANEL
 - FFL FINISHED FLOOR LEVEL
 - FG FIXED GLAZING
 - FP FLAG POLE
 - GLS GENERAL LEARNING SPACE
 - HB HOMEBASE
 - L LANDSCAPING
 - LMF LOUVRES METAL FIXED
 - LMO LOUVRES METAL OPERABLE
 - MSB MAIN SWITCH BOARD
 - PAA PRACTICAL ACTIVITIES AREA
 - RL RELATIVE LEVEL
 - RSM ROOF SHEET METAL
 - RSP ROOF SHEET POLYCARBONATE
 - RWG RAINWATER GUTTER
 - RWT RAINWATER TANK
 - SFP SOFTFALL PAVING
 - ST STORE
 - SSH SUN SHADING
 - TF TURF
 - WBL WALL BLOCKWORK
 - WC TOILET
 - WCC WALL COMPOSITE CLADDING
 - WFB WALL FACE BRICK
 - WFG WALL FIXED GLAZING
 - WSP WALL SHEETING POLYCARBONATE
 - WSM WALL SHEET METAL

REVISION		
ISS	DATE	COMMENT
A	24.02.2012	DA SUBMISSION
STRUCTURAL		
GOVERNMENT ARCHITECT'S OFFICE		
T 9372 8200 F 9372 8222		
ELECTRICAL		
GOVERNMENT ARCHITECT'S OFFICE		
T 9372 8111 F 9372 8144		
MECHANICAL		
GOVERNMENT ARCHITECT'S OFFICE		
T 9372 8111 F 9372 8144		
HYDRAULIC		
GOVERNMENT ARCHITECT'S OFFICE		
T 9372 8202 F 9372 8277		
ARCHITECTURAL		
GOVERNMENT ARCHITECT'S OFFICE		
T 9372 8315 F 9372 8399		
LANDSCAPE		
GOVERNMENT ARCHITECT'S OFFICE		
T 9372 8428 F 9372 8444		
QUANTITY SURVEYOR		
GOVERNMENT ARCHITECT'S OFFICE		
T 9372 8415 F 9372 8444		
PROJECT MANAGEMENT		
PROJECT MANAGEMENT GROUP		
T 9372 8558 F 9372 8566		

NSW
GOVERNMENT

Public Works
Government Architect's Office

PETER POULET
NSW Government Architect
Nominated Architect ARN 874
Level 18 Market Building
2-24 Rawson Place
Sydney NSW 2000
AUSTRALIA

A division of the Department of Finance and Services
MICHAEL COUTTS-TROTTER
Director General



GEORGE BASS SCHOOL
DEVELOPMENT APPLICATION

**BLOCK A
ELEVATIONS &
SECTIONS**

PLAN RM NO		CONTRACT NUMBER	
1:100 @ A1		SHEET NO	
DESIGNED	D K	PLOT DATE	24/02/2012
DRAFTED	D K	VERIFIED	
REVISION		A	