

© 2012 Site Image (NSW) Pty Ltd ABN 44 801 262 380 All rights reserved. This drawing is copyright and shall not be reproduced or copied in any form or by any means (graphic, electronic or mechanical including photography) without the written permission of Site Image Pty Ltd. Any license, expressed or implied, to use this document for any purpose what so ever is restricted to the terms of the written agreement between Site Image (NSW) Pty Ltd and the instructing party.


The contractor shall check and verify all work on site (including work by others), before commencing the landscape installation. Any discrepancies are to be reported to the Project Manager or Landscape Architect prior to commencing work. Do not scale this drawing. Any required dimensions not shown shall be referred to the Landscape Architect for confirmation.

[illegible]

LEGEND

- | | |
|---|--|
|  | Proposed Tree Planting |
|  | Existing Tree to be Retained |
|  | Existing Tree to be Removed |
|  | Proposed Shrub & Accent Planting |
|  | Proposed Groundcover & Grass |
|  | Proposed Turf Area |
|  | Enchantment |
|  | Proposed Timber Decking Edges |
|  | Paved Claypaved |
|  | Paved Pathway |
|  | Concrete Pathway |
|  | Proposed Concrete Stepping Stone & Rubble Stone surround |
|  | Cobble Border & Banding |
|  | Compound Fence |
|  | Boundary Fence (1.8m Height) |
|  | Open Space Boundary Fence |
|  | Steel Straddle 2m in Height (Black) |
|  | Proposed Leisure Pavilion |
|  | Proposed Car Parking |

Key Plan:

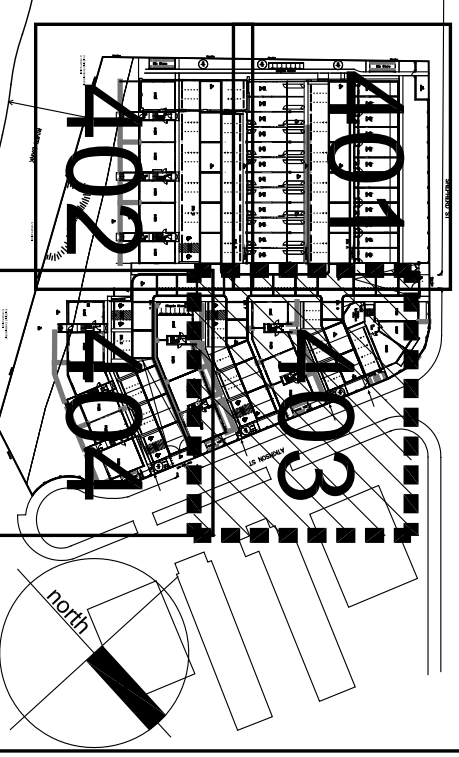

Client:
SPENCE PEARSON
Architects

Project:
The Mill
Shepherd Street, Liverpool

SITE IMAGE



Level 1, 3-5 Baptist Street
Surry Hills NSW 2010
Australia

Tel: (61 2) 8332 5600
Fax: (61 2) 8332 5604
Web: www.silernage.com.au

Silernage (NSW) Pty Ltd
ABN 44 801 262 390

FOR APPROVAL

Drawing Name: Landscape Hardworks Plan

Scale: 1:100 @ A1	0	1	2	3	4	5m	Sheet of
Job Number:	Drawing Number:						
SS12-2413	303						B
	Issue:						

