

© 2012 Site Image (NSW) Pty Ltd ABN 44 801 262 380 All rights reserved. This drawing is copyright and shall not be reproduced or copied in any form or by any means (graphic, electronic or mechanical including photocopy) without the written permission of Site Image Pty Ltd. Any licensee, expressed or implied, to use this document for any purpose what so ever is restricted to the terms of the written agreement between Site Image (NSW) Pty Ltd and the instructing party.


The contractor shall check and verify all work on site (including work by others), before commencing the landscape installation. Any discrepancies are to be reported to the Project Manager or Landscape Architect prior to commencing work. Do not scale this drawing. Any required dimensions not shown shall be referred to the Landscape Architect for confirmation.

[illegible]

## LEGEND

- |  |                                    |
|--|------------------------------------|
|  | Proposed Tree Retaining            |
|  | Existing Tree to be Retained       |
|  | Existing Tree to be Removed        |
|  | Proposed Shrub & Accent Planting   |
|  | Proposed Groundcover & Grass       |
|  | Proposed Turf Area                 |
|  | Enlightenment                      |
|  | Proposed Timber                    |
|  | Proposed Fencing                   |
|  | Paved Courtyard                    |
|  | Paved Pathway                      |
|  | Concrete Pathway                   |
|  | Proposed Concrete Stepping Stone   |
|  | Pebbles Stone surround             |
|  | Cobble Border & Bulbding           |
|  | Courtyard Fence                    |
|  | Gate Post, Dec.                    |
|  | Boundary Fence (1.8m Height)       |
|  | Gate Post, Dec.                    |
|  | Steel Paving (1.8m Height) (Risks) |
|  | Proposed Access Pathway            |
|  | Proposed Car Paving                |
|  | Refer Arch. Dec.                   |


**Key Plan:**

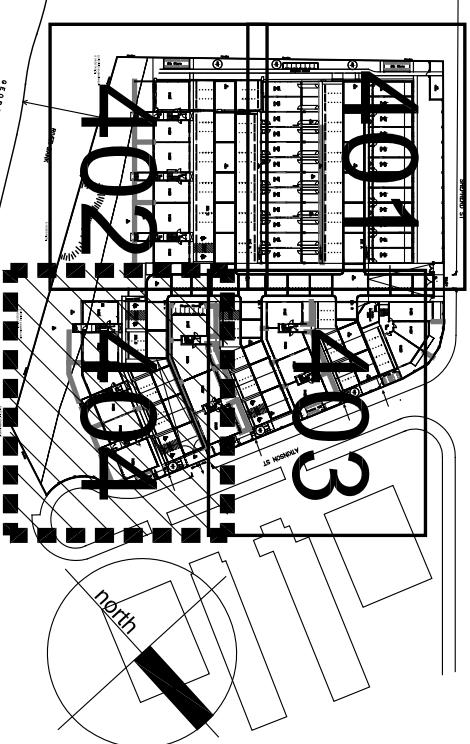

Client:  
**SPENCE PEARSON**  
Architects

**Project:**  
**The Mill**  
**Shepherd Street, Liverpool**

## SITE IMAGE

 

Level 1, 3-5 Baptist Street  
Surry Hills NSW 2010  
Australia

Tel: (61 2) 8332 5600  
Fax: (61 2) 8332 5604  
Web [www.sileimage.com.au](http://www.sileimage.com.au)

Sile image (NSW) Pty Ltd  
ABN 44 801 262 380

FOR APPROVAL

Drawing Name: Landscape Hardworks Plan

Scale: 1:100 @ A1

0 1 2 3 4 5m

Sheet of

Job Number: Drawing Number: Issue:

