


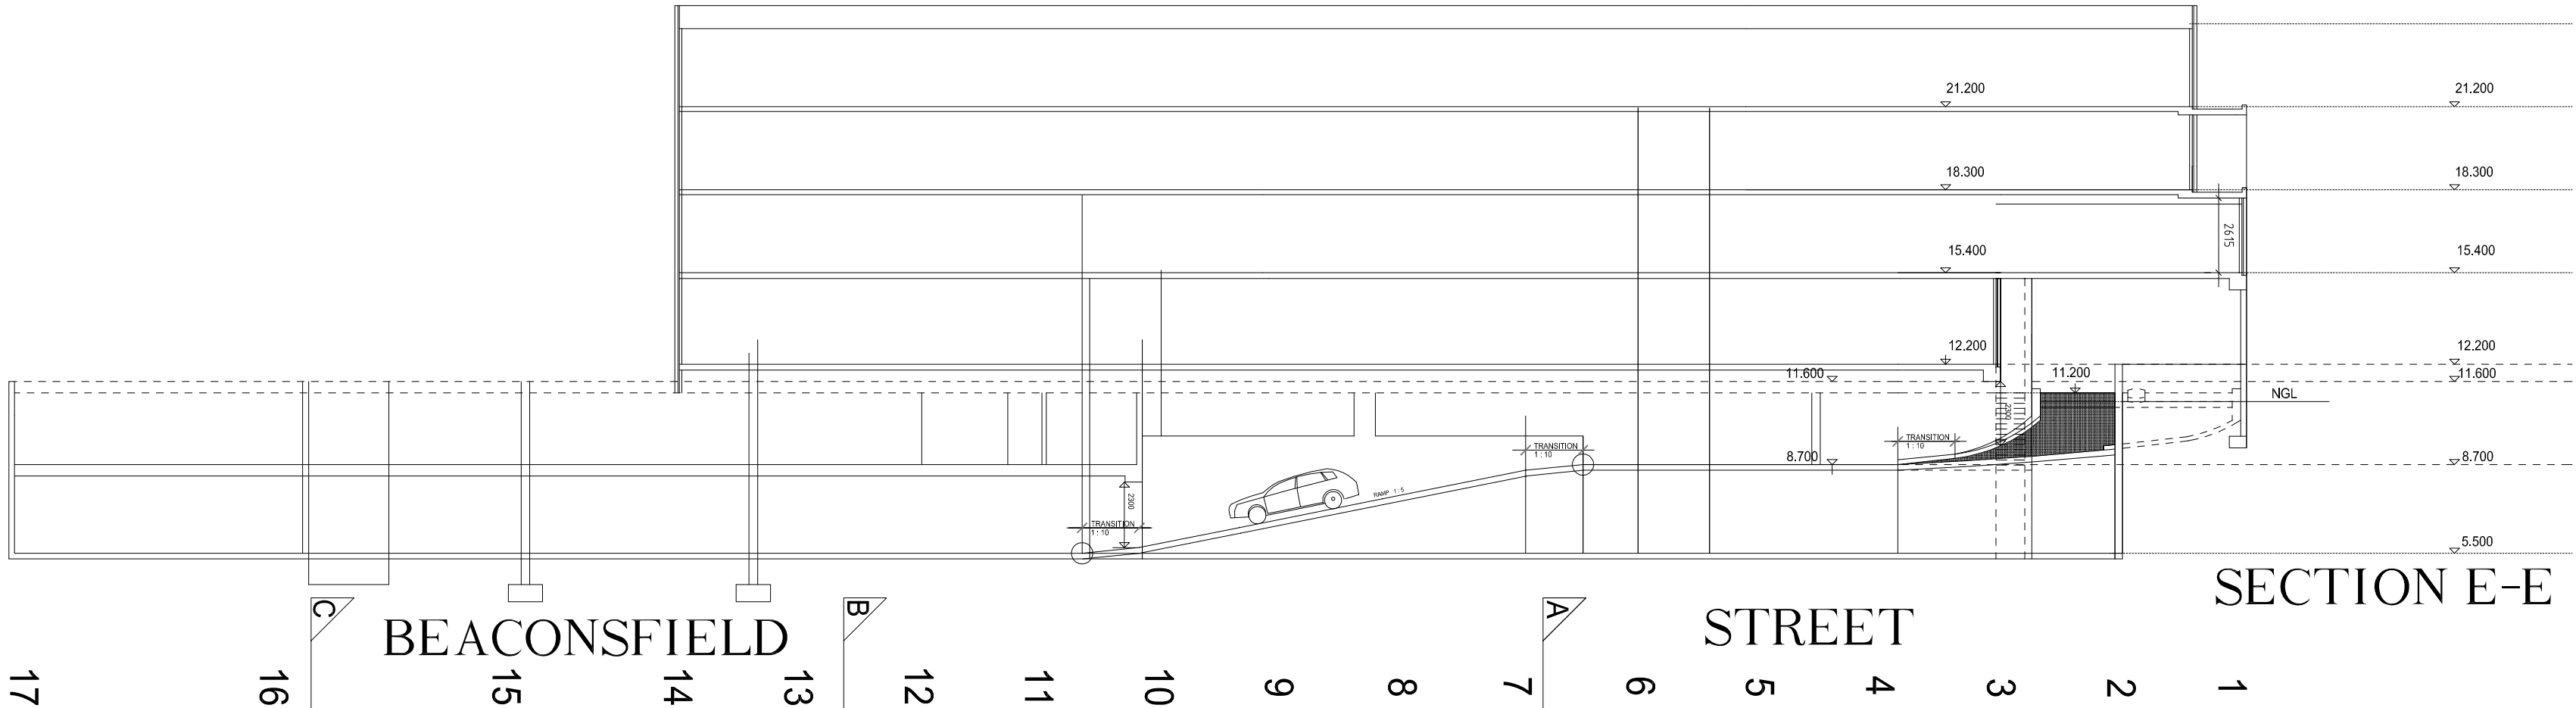

AMENDMENTS

DATE : 05-10-2012 1:200 @ A1 DA 002 - D

MRA | Michael Raed Architects Pty Limited
2A GREGORY PLACE PARRAMATTA NSW 2150
P 02 9687 0099
F 02 9687 0044
E michael.raed@read.com.au