


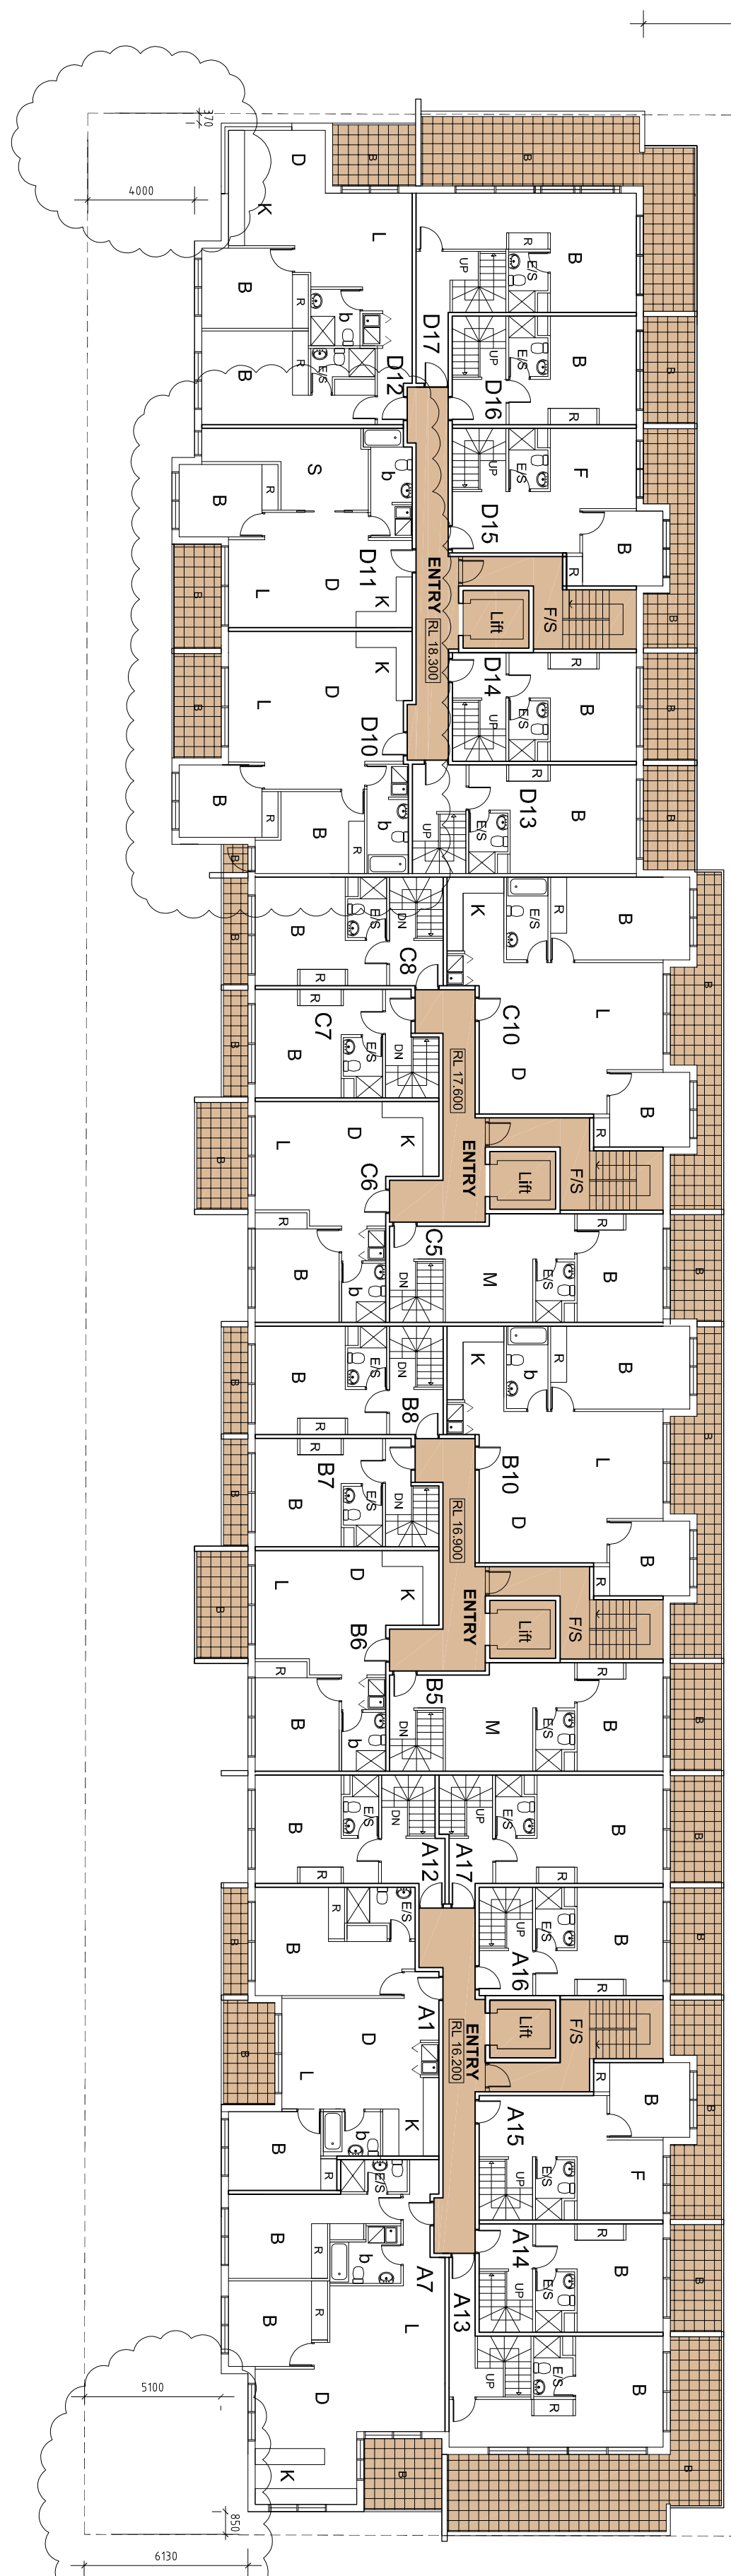

SILVER SQUARE

SILVERWATER TOWN SQUARE
PROPOSED COMMERCIAL / RETAIL / RESIDENTIAL DEVELOPMENT
BEACONSFIELD AND ASQUITH STREETS, SILVERWATER

LEVEL 2

DATE : 16-07-2012
ISSUE - A
SETBACK DIMENSIONS
UNITS REVISED D10, D11, F11, F12

Michael Raad Architects Pty Limited
2A GREGORY PLACE PARRAMATTA NSW 2150
02 9687 0099
02 9687 0044
michaelraad@raad.com.au

DATE : 05-10-2012 1:200 @ A1 DA 005 - A

DRAWING NO

