

Project
Fairfield Youth & Community Centre
Fairfield Park
FAIRFIELD

NSW
Architect

AJ+C
ALLEN JACK+COTTIER

79 Myrtle Street Chippendale NSW 2008 AUSTRALIA
pt +61 2 9311 8222 fx +61 2 9311 8200
ABN 53 003 782 250

Client
Fairfield City Council

Drawing Title
A4 PLAN

Drawing No.


DA4001

Scale
1 : 500

Issue
B

Project No.

11030

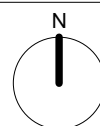

Fairfield
City
Leisure
Centre

Emergency
Exits Only (2.8m)

Un-named service road


Vine St

Program
rooms

Entry
Foyer

Indoor
playing
area


Outdoor
activities
area

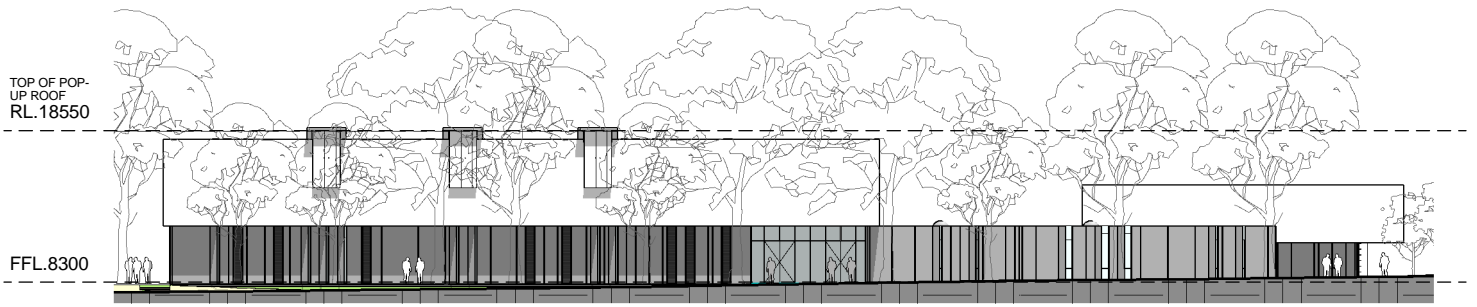

01. East Elevation (from Leisure Centre)



02. North Elevation (from Vine St)

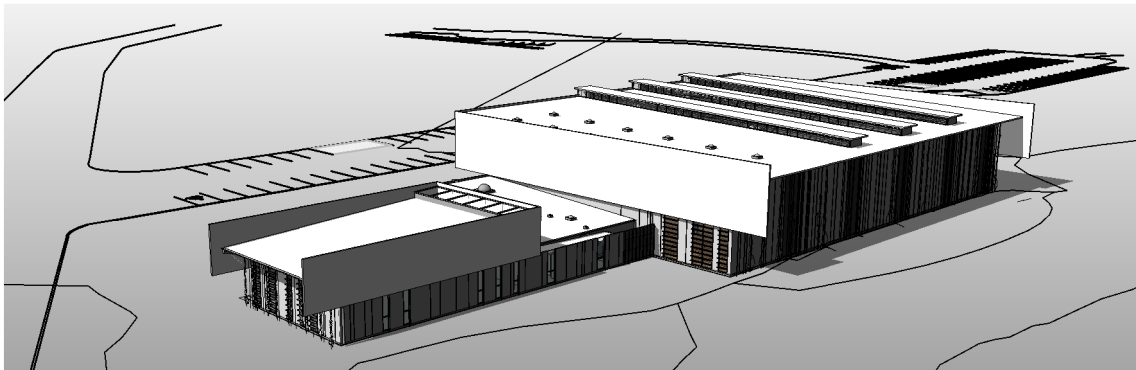

03. View from north-west

Project
Fairfield Youth & Community Centre
Fairfield Park
FAIRFIELD

NSW
Architect

AJ+C
ALLEN JACK+COTTIER

79 Myrtle Street Chippendale NSW 2008 AUSTRALIA
pl +61 2 9311 8222 fx +61 2 9311 8200
ABN 53 003 782 250

Client
Fairfield City Council


Drawing Title
A4 ELEVATIONS


Drawing No.
DA4002

Scale
1 : 500


Issue
B

Project No.
11030

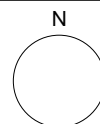


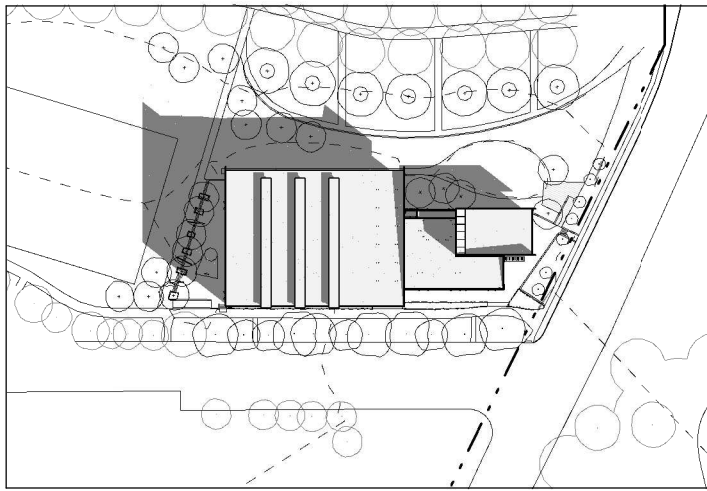

01. Shadows - Winter Solstice - 9am

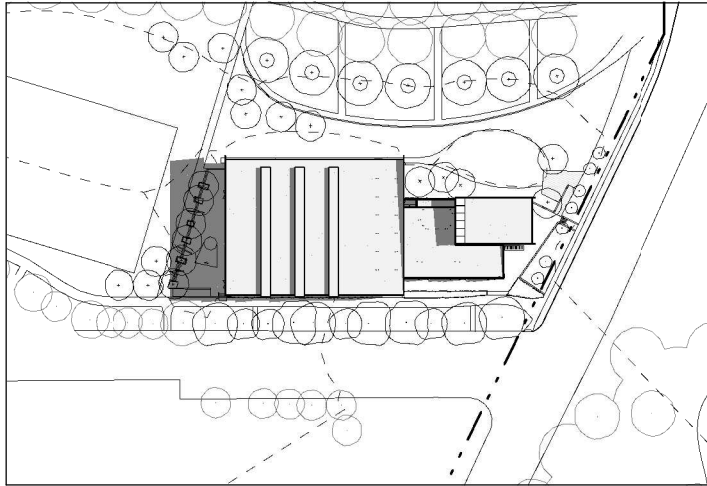

02. Shadows - Winter Solstice - 12pm

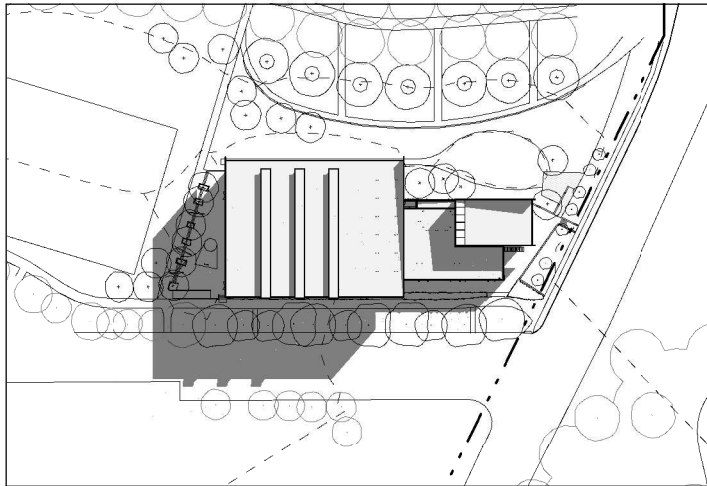

03. Shadows - Winter Solstice - 3pm

Project
Fairfield Youth & Community Centre
Fairfield Park
FAIRFIELD

NSW
Architect

AJ+C
ALLEN JACK+COTTIER

79 Myrtle Street Chippendale NSW 2008 AUSTRALIA
pt +61 2 9311 8222 fx +61 2 9311 8200
ABN 53 003 782 250

Client
Fairfield City Council

Drawing Title
A4 SHADOW PLANS

Drawing No.
DA4003

Scale
1 : 2000

Issue
B

Project No.
11030

