


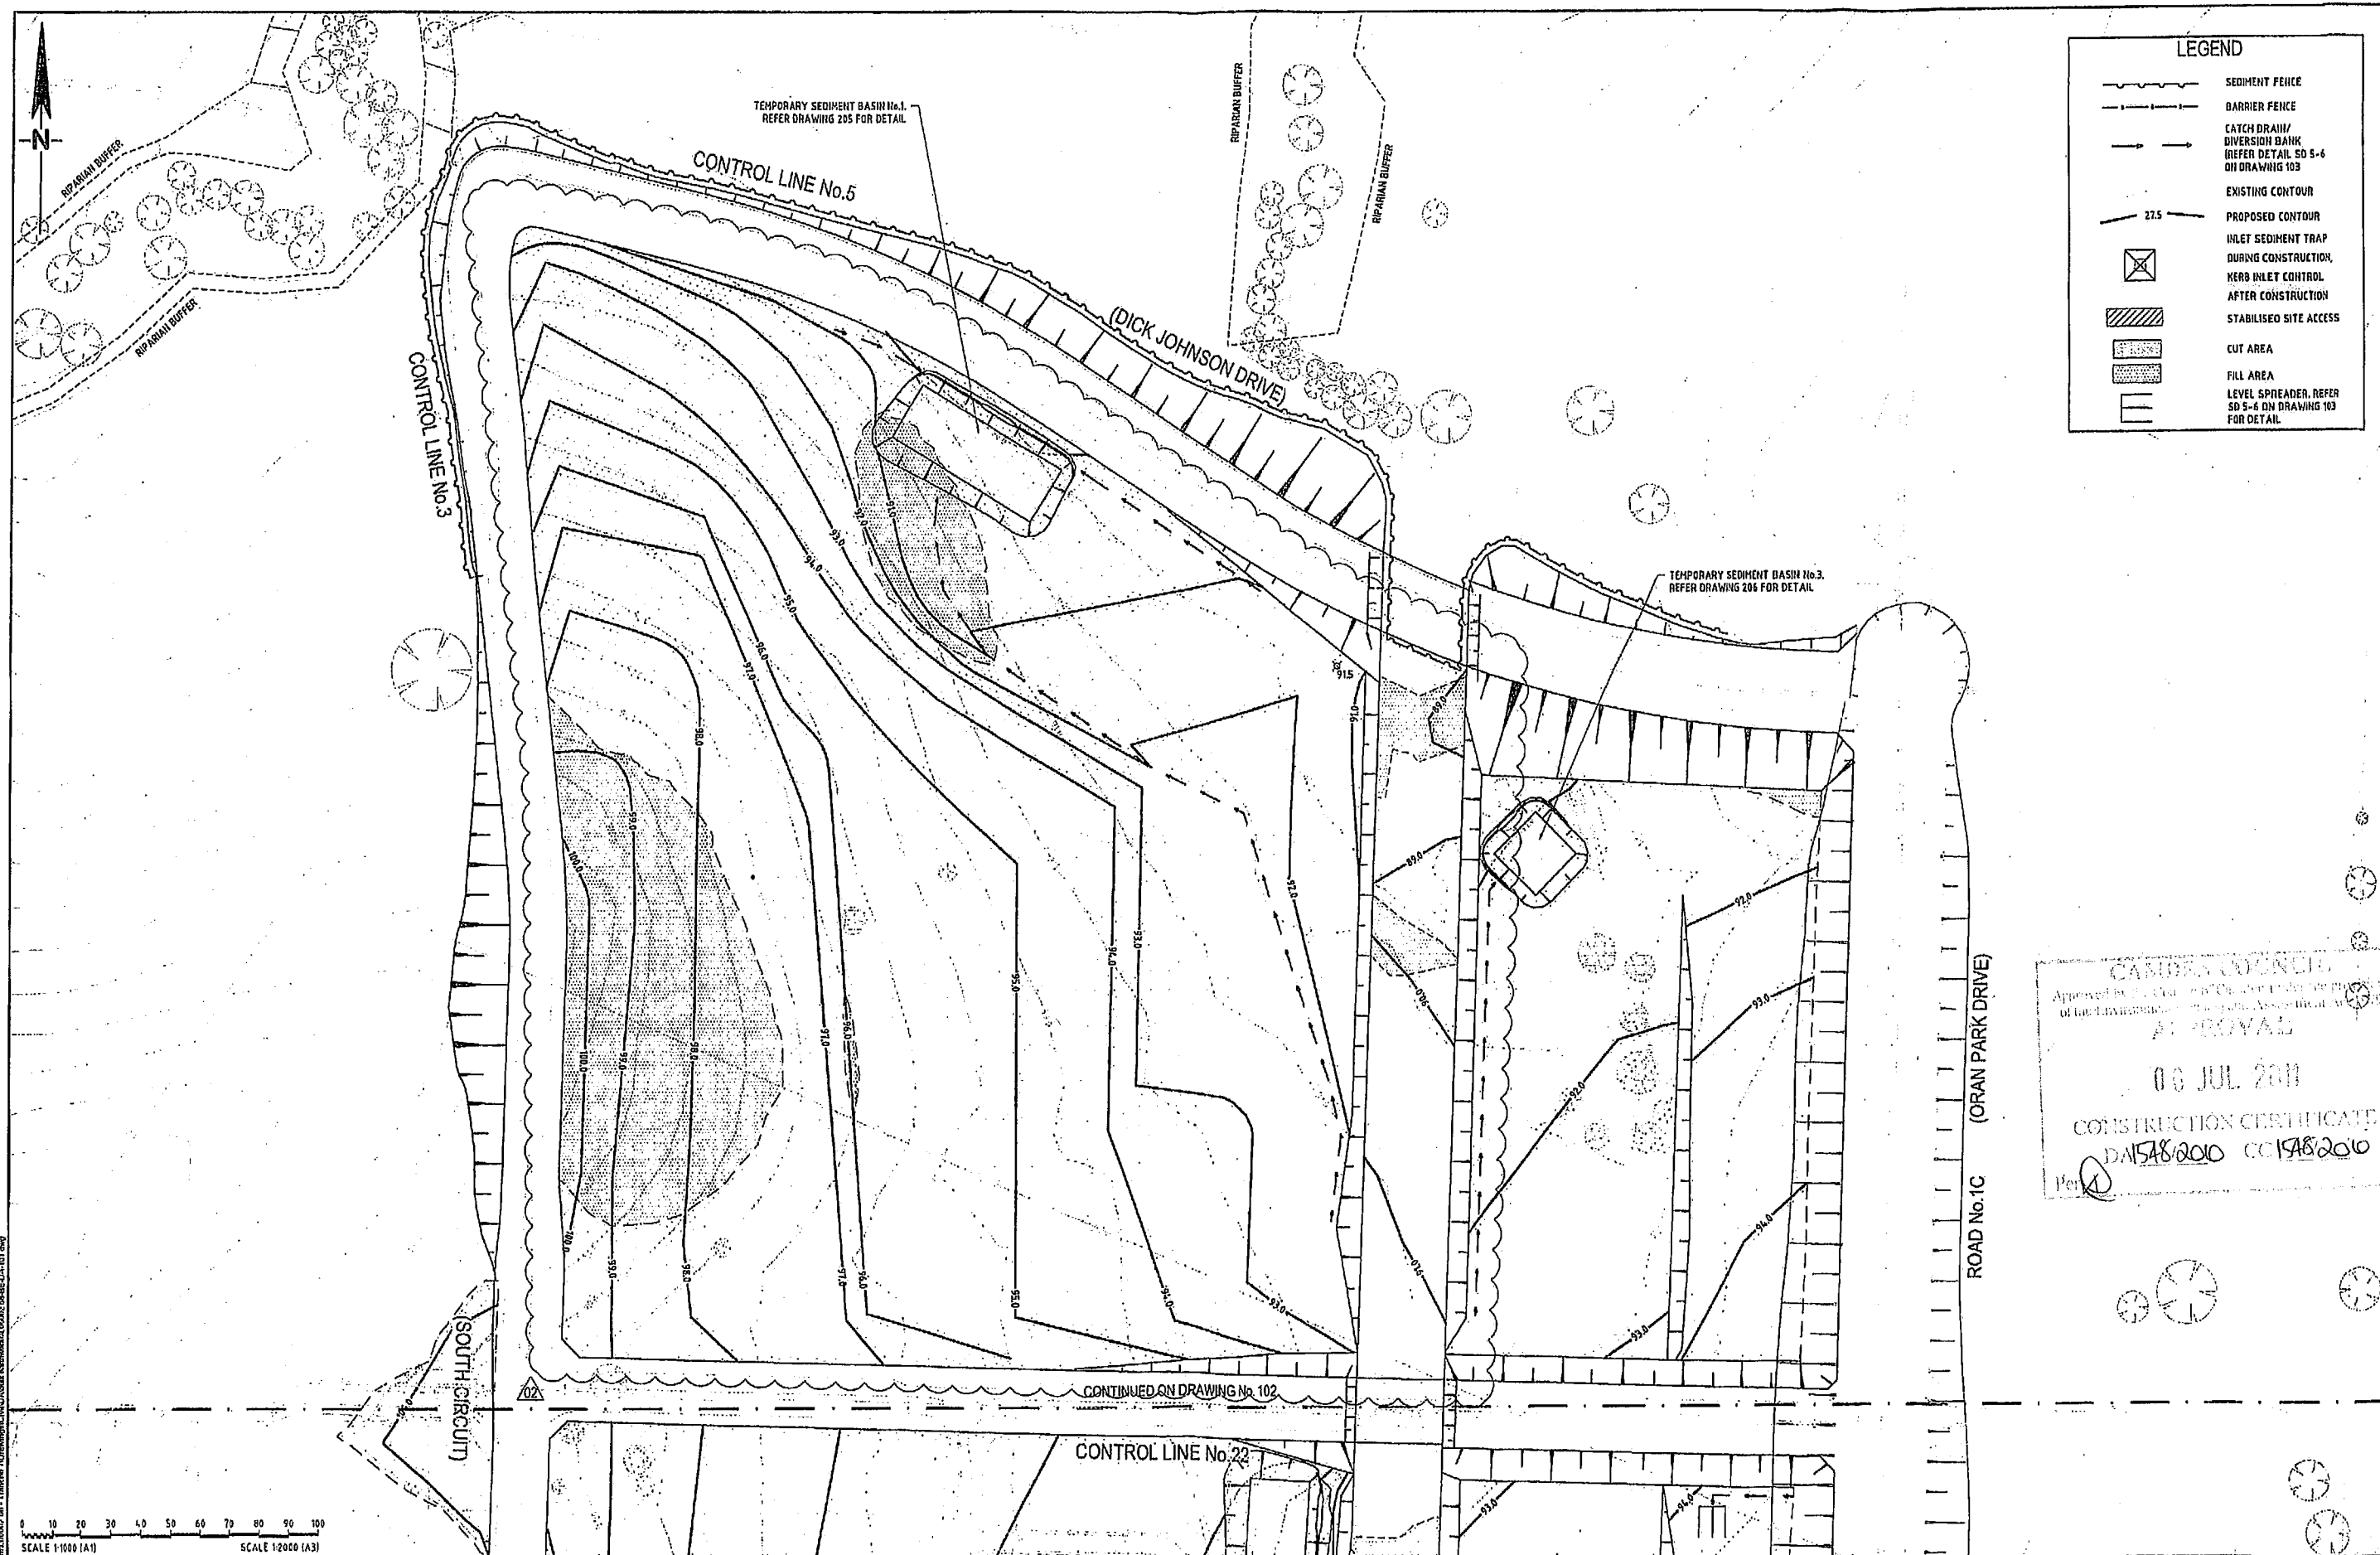

LEGEND

- SEDIMENT FENCE
- BARRIER FENCE
- CATCH DRAIN/ DIVERSION BANK (REFER DETAIL SD 5-6 ON DRAWING 103)
- EXISTING CONTOUR
- PROPOSED CONTOUR
- INLET SEDIMENT TRAP DURING CONSTRUCTION
- KERB INLET CONTROL AFTER CONSTRUCTION
- STABILISED SITE ACCESS
- CUT AREA
- FILL AREA
- LEVEL SPREADER (REFER SD 5-6 ON DRAWING 103 FOR DETAIL)

CAROLYN COONCE
 Approved by the Council on behalf of the members of the Environmental Management Association
APPROVAL
 06 JUL 2011
CONSTRUCTION CERTIFICATE
 DA1548/2010 CC1548/2010
 Per [Signature]

0 10 20 30 40 50 60 70 80 90 100 SCALE 1:1000 (A1) SCALE 1:2000 (A3)		Disclaimers and Copyright ALL DIMENSIONS TO BE CHECKED ON SITE BY SUPERINTENDENT PRIOR TO CONSTRUCTION. USE WRITTEN DIMENSIONS ONLY, DO NOT SCALE.	Brown Consulting (NSW) Pty Ltd Level 2, 2 Bulbank Place Norwest Business Park NSW Australia 2153 Telephone: 02 8808 5000 Facsimile: 02 8808 5099	APPROVAL BY: TOBY TAMES DATE: 28/3/11	Client: LANDCOM/GDC Project: ORAN PARK TRANCHE 7 - BULK EARTHWORKS DEVELOPMENT APPLICATION / CONSTRUCTION CERTIFICATE	Drawing: SOIL & WATER MANAGEMENT PLAN SHEET 01 OF 02	Drawn by: PS Design by: MC Project No: L06002.58-BE-DA Drawing No: 101 Scale (A1): 1:1000 Revision: 02
---	--	---	--	---	---	---	---