

[illegible]

\_\_\_\_\_


Client:  
UnitingCare Ageing NSW.ACT  
Level 4-222 Pitt St,Sydney, NSW

Project:  
**BOWDEN BRAE VILLAGE**  
40-50 Pennant Hills Road  
Normanhurst NSW 2076


0	5	10	20	30m
Scale: 1:500		@A2	Plot Date: 25/09/05	Job No: 211.090

Status:	DA SUBMISSION
---------	---------------



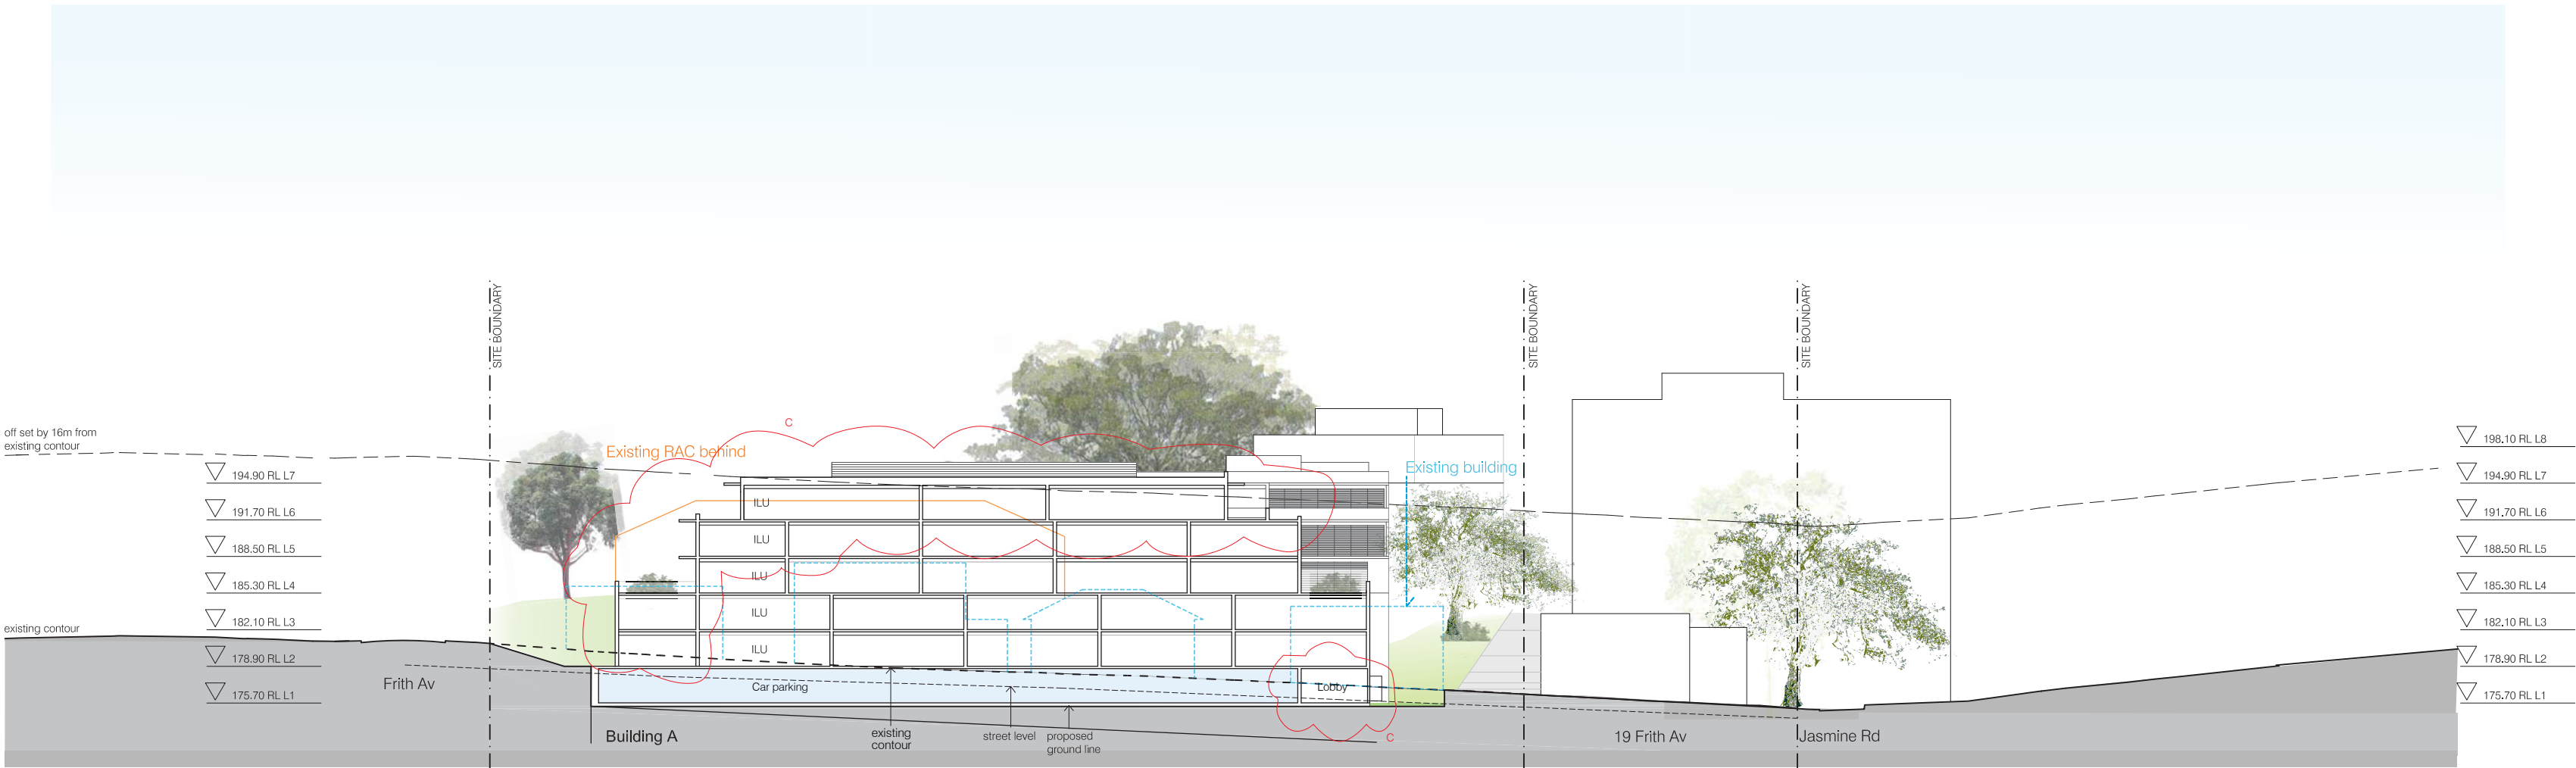

3 NORTH-SOUTH SECTION  
1:500

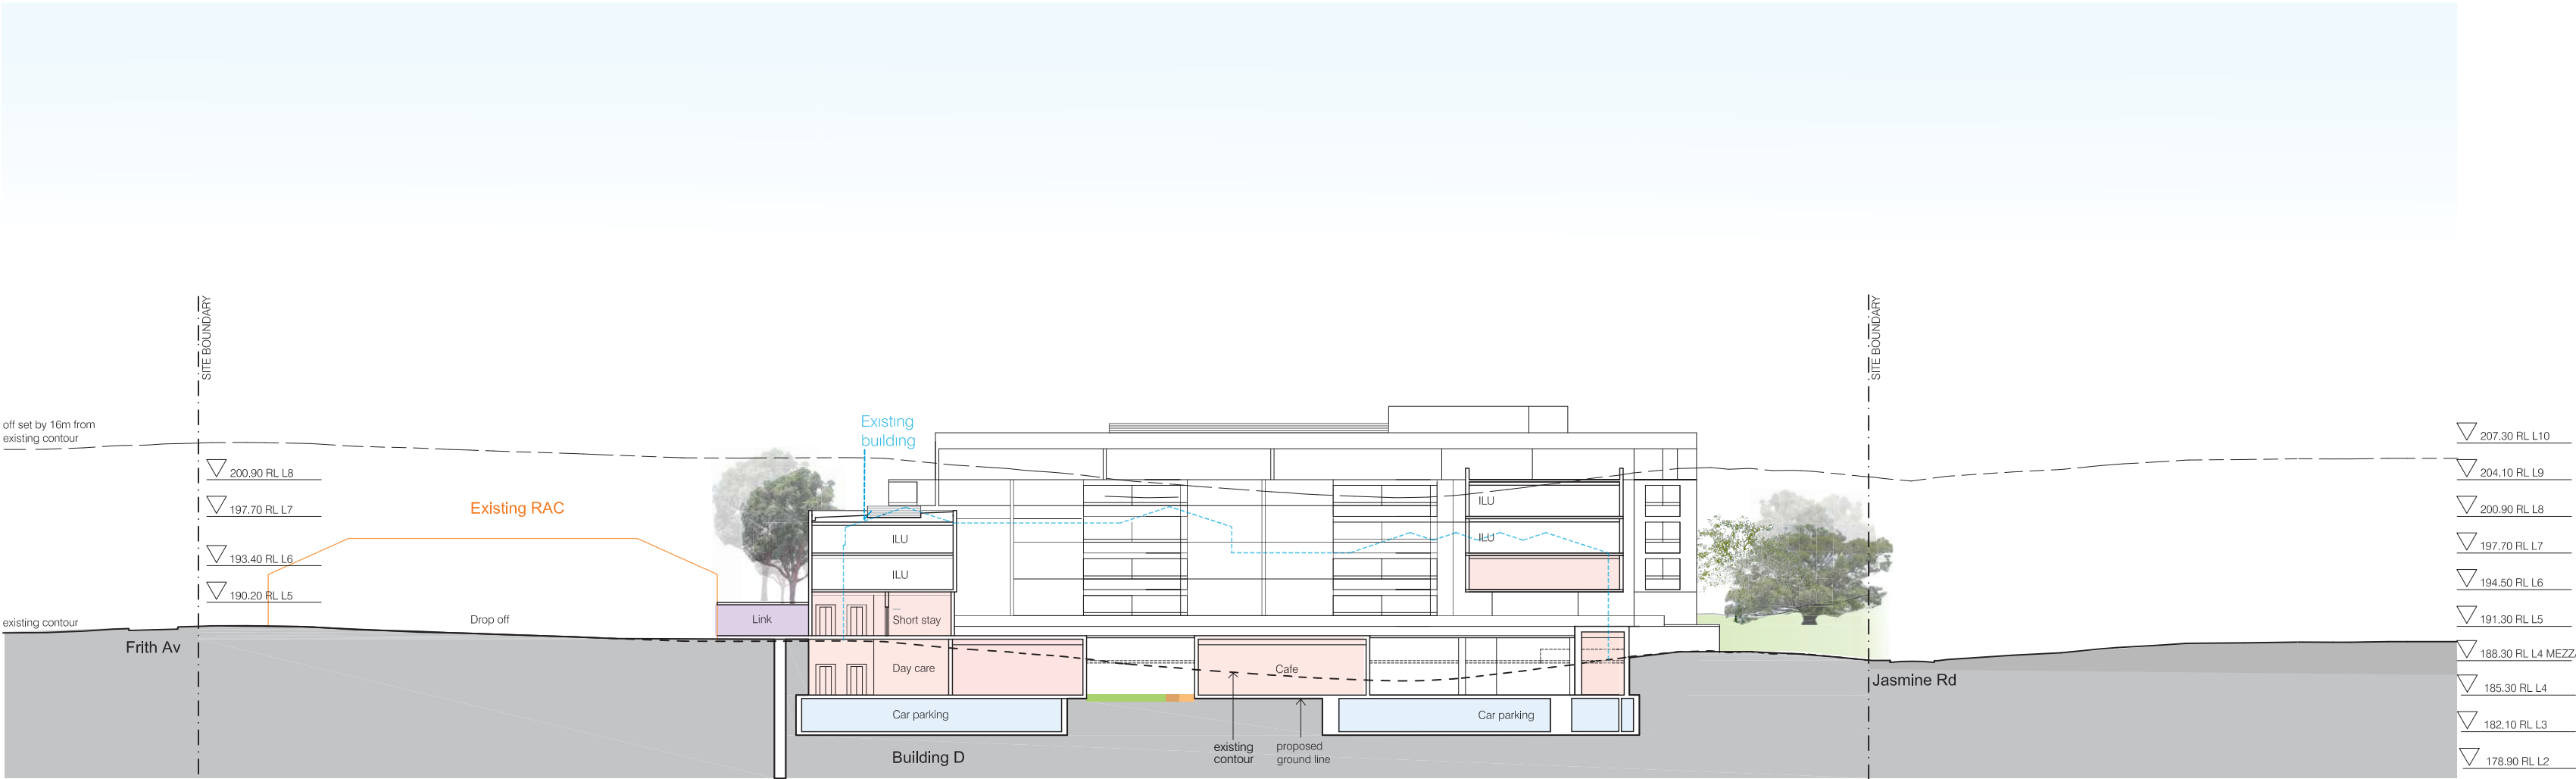

4 NORTH-SOUTH SECTION  
1:500

Do not scale from drawings. Verify all dimensions on site before commencing work.  
Copying or reproduction of this drawing is strictly prohibited without the consent of  
Peddie Thorp & Walker Pty Ltd.  
The Architect shall not be liable for any loss or claims whatsoever arising from or in  
respect of any errors existing or resulting from data howsoever transferred from the  
computer system of the Architect to systems of the Client or other Consultants.  
The recipient of the data shall be responsible for checking accuracy and completeness of  
data received. Any use of the electronic data in part or whole shall be at the users risk.  
The CAD files and their contents are solely representations of the Project information  
and cannot be relied upon beyond the representation shown on the PDF versions of  
the drawings as provided by the Architect.

No:	Amendment:	Chk:	Date:
A	Review		28/05/2012
A	DA submission		31/05/2012
C	REVISED DA SUBMISSION		25/09/2012

#### INDICATIVE INTERNAL LAYOUT ONLY

Consultants	
Access Consultant Funktion	T 612 9011 8128
Acoustic Consultant Acoustic Logic	T 612 8339-8009
BCA Consultant Blackett Maguire and Goldsmith	T 612 9211 7777
Civil Engineering Northrop Consulting Engineers	T 612 9634 6033
Cost Consultant Altus Page Kirkland	T 612 9283 7311
Fire Engineering Defire	T 612 9211 4333
Heritage Consultant City Plan Heritage	T 612 8270 3530
Hydraulics Engineer ACOR	T 612 9438 5098
Landscape Architect SITE IMAGE	T 612 4226 3333
Planner City Plan Services	T 612 8270 3500
Services Engineer Services 4 Buildings Pty Ltd	T 612 9089 8866
Structural Engineer Northrop Consulting Engineers	T 612 4226 3333
Traffic Engineer Varga Traffic Planning	T 612 4226 3333
Waste Consultant Waste Audit and Consultancy Services	T 612 9818 8267

Client:  
UnitingCare Ageing NSW/ACT  
Level 4-222 Pitt St, Sydney, NSW

PTW Architects

Level 13, 9 Castlereagh St  
Sydney NSW Australia 2000

T +612 9232 5877  
F +612 9221 4139

NSW Nominated Architects  
A Andersons AO Architects No. 2822  
J Bilmon Architects No. 3916  
D Jones Architects No. 4778  
A Rossi Architects No. 5057  
S Silinton Architects No. 6599

Project:  
**BOWDEN BRAE VILLAGE**  
40-50 Pennant Hills Road  
Normanhurst NSW 2076

Title:  
**SECTIONS 2**

0	5	10	20	30m
Scale: 1:500	@A2	Plot Date: 25/09/05	Job No: 211.090	

Dwg No: A-DA-21	Revision: C
--------------------	----------------

Status:  
DA SUBMISSION