



SECTION AA: LOWER COMMUNAL GARDEN AND REAR EDGE

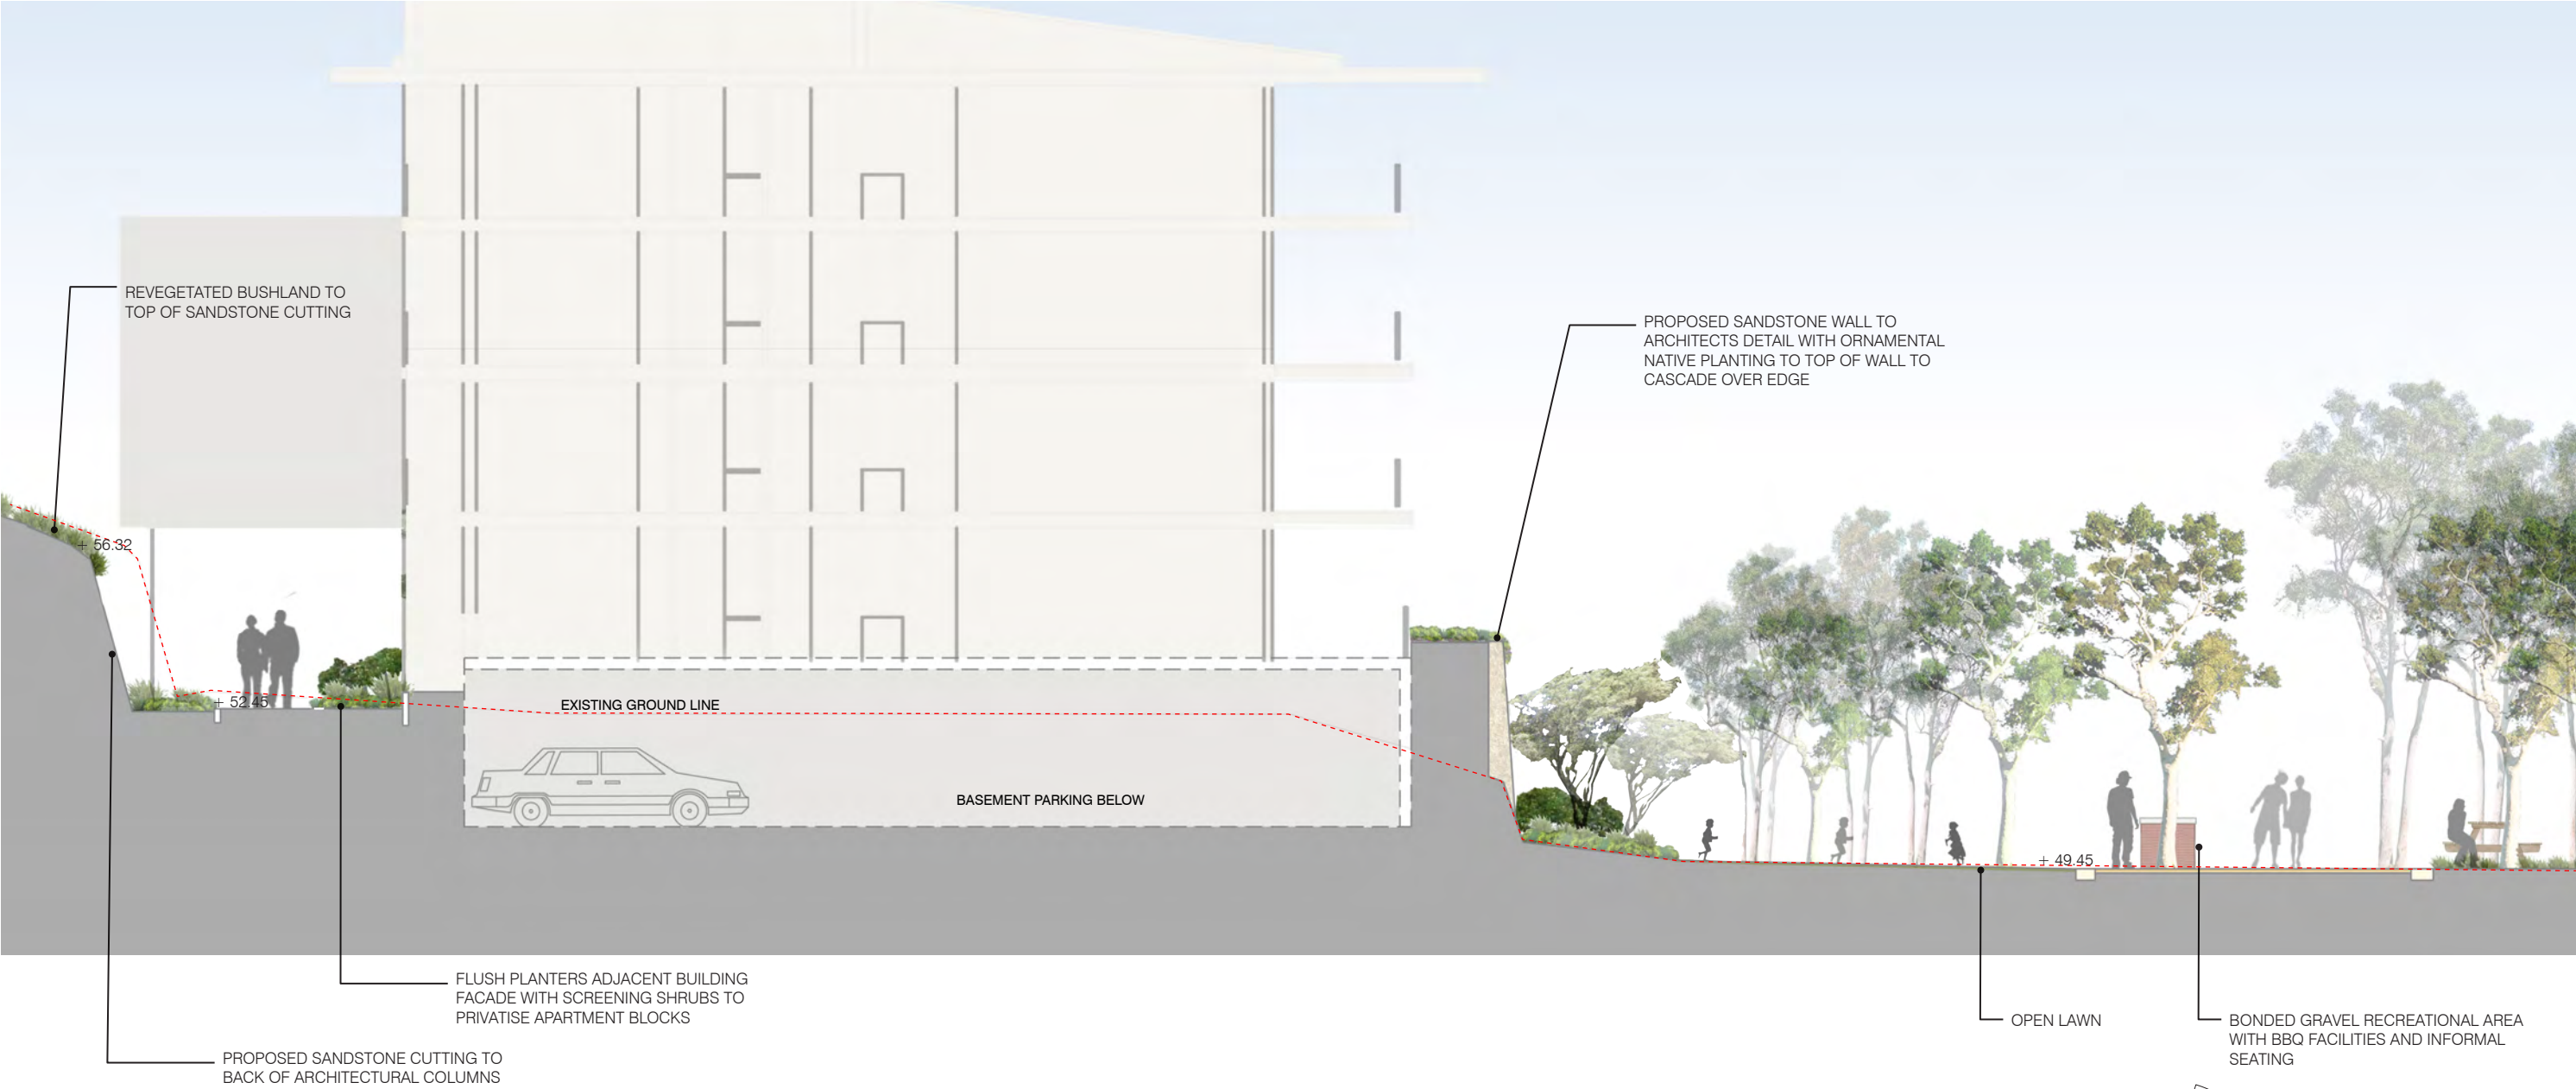

COMBINATION OF GRAVEL, GRASS AND NATIVE PLANTING IN COMMUNAL SPACES

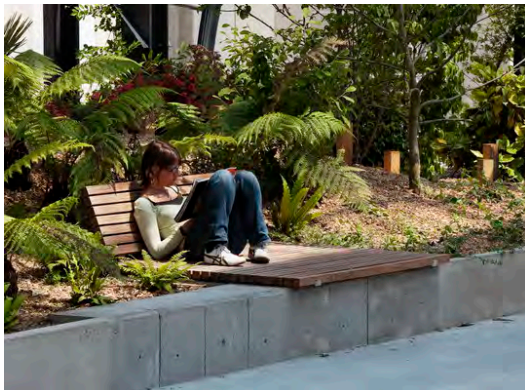

LOW SEATING WALLS AND EDGES TO RETAIN PLANTING



TREES AND SEATING IN GRAVEL WITH EXISTING LOW WALLS AT BUSHLAND INTERFACE

