


SECTION BB: CENTRAL COMMUNAL GARDEN AND ACCESS STEPS

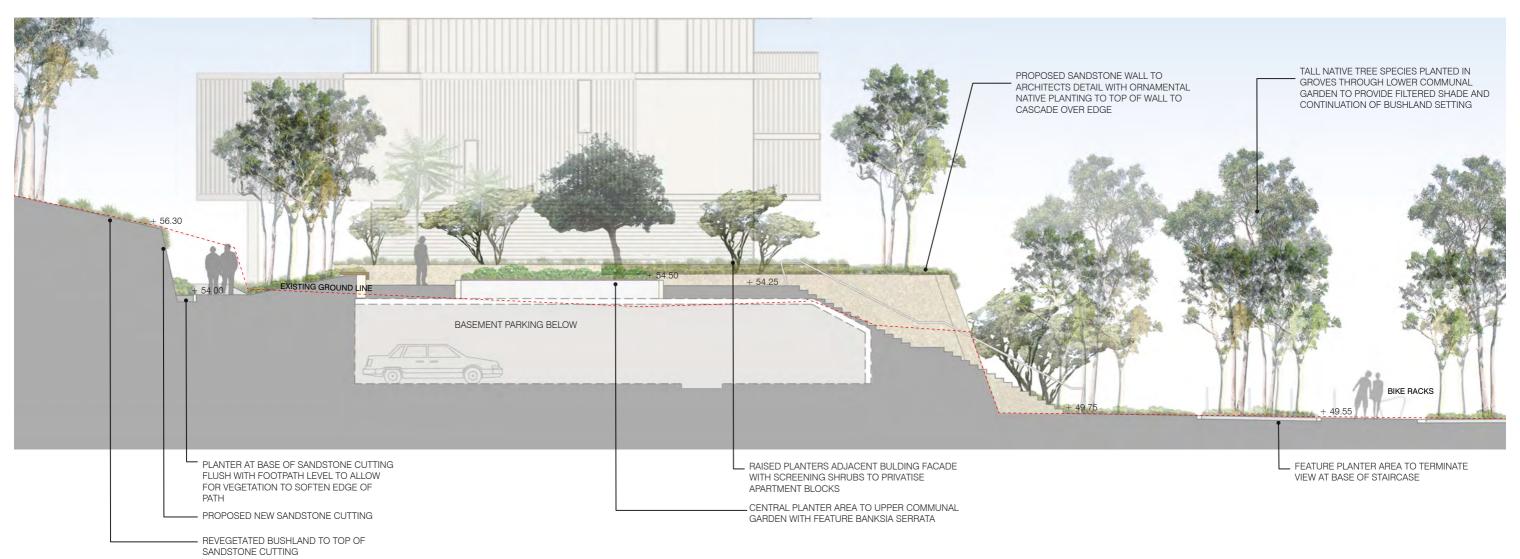

BATESSMART	turf	Project	Page Title	Scale	Drawing No.	
		2	SITE SECTIONS BB - CENTRAL COMMUNAL GARDEN AND ACCESS STEPS	1:50	P4-DA-L-7	
		LANDSCAPE DA - PRECINCT 4				-
				Date	Revision no.	
	landscape architecture & urbon design	100 ETON ROAD, LINDFIELD		21-12-12	(