


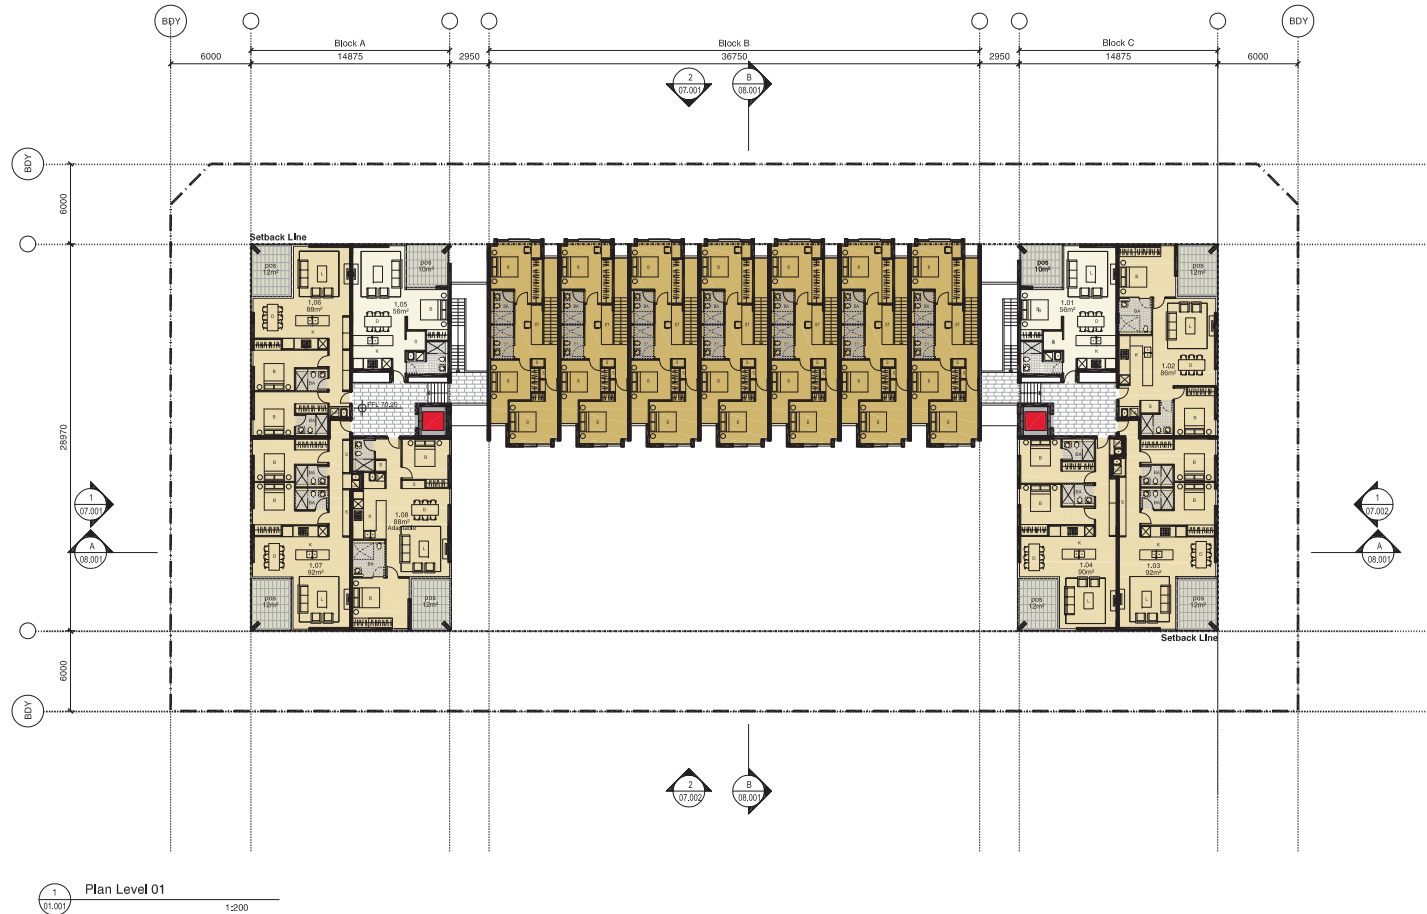

Plan Legend:

- 1 Bedroom Apt
- 2 Bedroom Apt
- 3 Bedroom Terrace

A	02/07/12 DA Issue	CP	DT		
1	14/05/12 Pre-DA Submission	CP	DT		
Revision	Date	Description	IFM	Checked	

Revision	Date	Description	IFM	Checked	

Precinct 1A 100 Eton Road, Lindfield NSW 2070

Plan Level 01

Check all dimensions and site conditions prior to commencement of any work. The purchaser or developer of any material, design, plan, contract or instrument and the responsibility of any design prior to the final contract of any component.
Do not scale drawings - refer to listed dimensions only. Any discrepancies should immediately be referred to the architect or architect.
All drawings may not be reproduced or distributed without prior permission from the architect.



Scale:	1:200@A1 / 1:400@A3
Drawn:	AC
Project No.:	s11427
Status:	DA
Plot Date:	5/9/12
Plot File:	S:\1400-11400\11427_pha_esp\100_01\100\plan\DA01.dwg
Drawing No.:	P1_DA02.201[B]

Sydney 1/243 Liverpool Street
East Sydney NSW 2010 Australia
T 02 8354 5100 F 02 8354 5199
email: syd@batesmart.com.au
http://www.batesmart.com.au

Melbourne 1 Nicholson Street
Melbourne VIC 3000 Australia
T 03 8664 6200 F 03 8664 6300
email: mel@batesmart.com.au
http://www.batesmart.com.au

Bates Smart Pty Ltd ABN 70 004 999 400

BATESSMART