



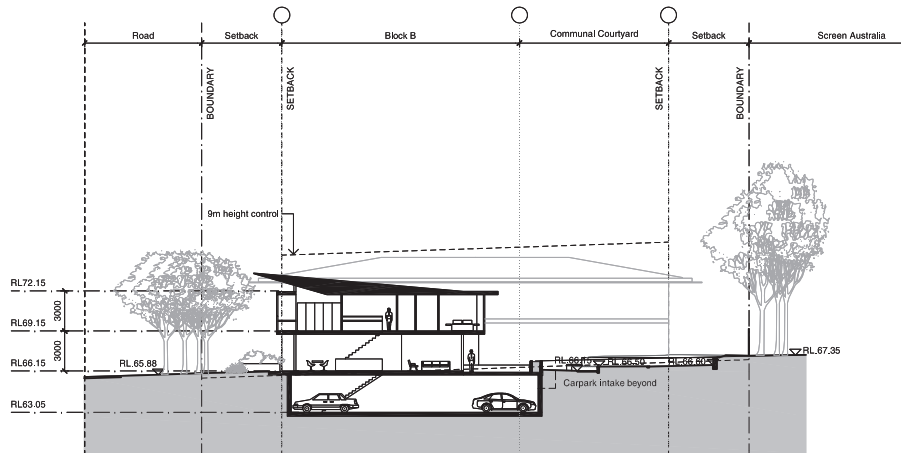

- Materials Legend:**
- 1 Sandstone
 - 2 Concrete
 - 3 Articulated lightweight roof with timber soffit
 - 4 Clear glass window
 - 5 Dry pressed masonry
 - 6 Glass louvres
 - 7 Steel frame glass balustrade
 - 8 Timber or aluminium external louvres
 - 9 Fibre-cement sheet cladding

1 Section BB
1:200

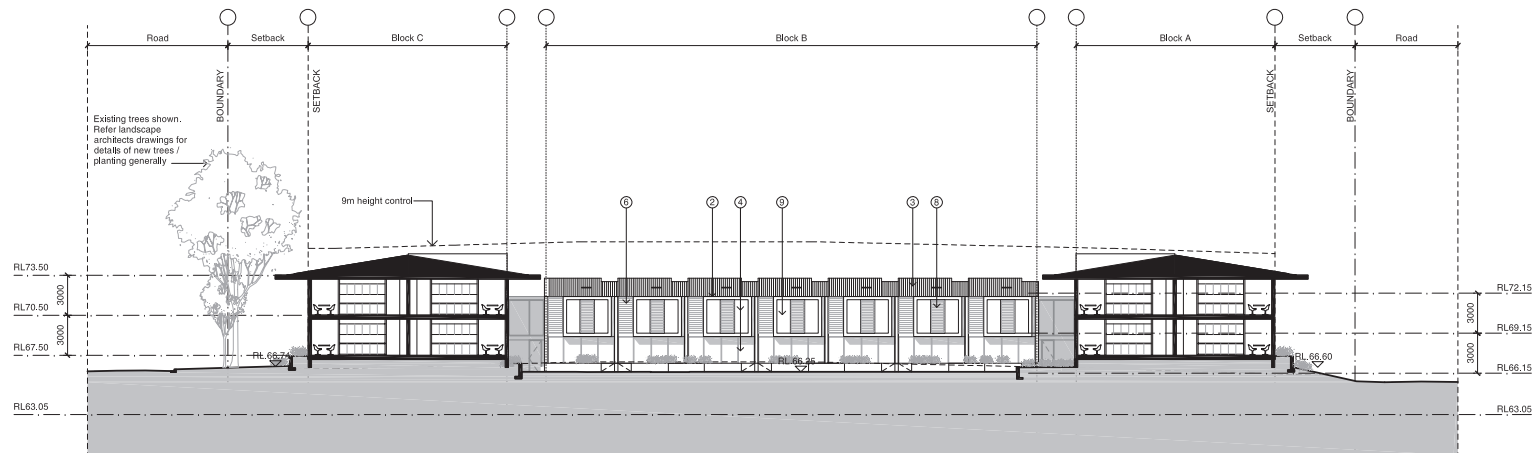

2 Section AA
1:200

Note:

- Existing trees subject to be removed as part of Stage 0 works not shown on drawings for clarity.
- Existing trees to be retained shown on drawings: refer landscape architects drawings for details of new trees / planting.

B	05/09/12 DA Issue B	GC	DT		
A	02/07/12 DA Issue	CP	DT		
1	14/05/12 Pre-DA Submission	CP	DT		
Revision	Date	Description	IFM	Checked	

Precinct 1A
100 Eton Road, Lindfield NSW 2070

Sections AA + BB

Check all dimensions and site conditions prior to commencement of any work. The purchaser or developer may not be liable for any errors, omissions, or inaccuracies in the drawings and the responsibility of any drawings prior to the final release of any documents. Do not scale drawings - refer to listed dimensions only. Any discrepancies should immediately be referred to the architect or architect.

Scale: 1:200@A1 / 1:400@A3
Drawn: AC
Project No: s11427
Status: DA
Plot Date: 5/9/12
Plot File: S:\1400-11400\11427_p1_da08.001\p1_da08.001.dwg
Drawing No: P1_DA08.001[B] (Revision)

Sydney 1/243 Liverpool Street
East Sydney NSW 2010 Australia
T 02 8354 5100 F 02 8354 5199
email: syd@bates-smart.com.au
http://www.bates-smart.com.au

Melbourne 1 Nicholson Street
Melbourne VIC 3000 Australia
T 03 8664 6200 F 03 8664 6300
email: mel@bates-smart.com.au
http://www.bates-smart.com.au

Bates Smart Pty Ltd ABN 70 004 999 400

BATESSMART