



1 Typical Fence and Gate Plan

SCALE: 1:10

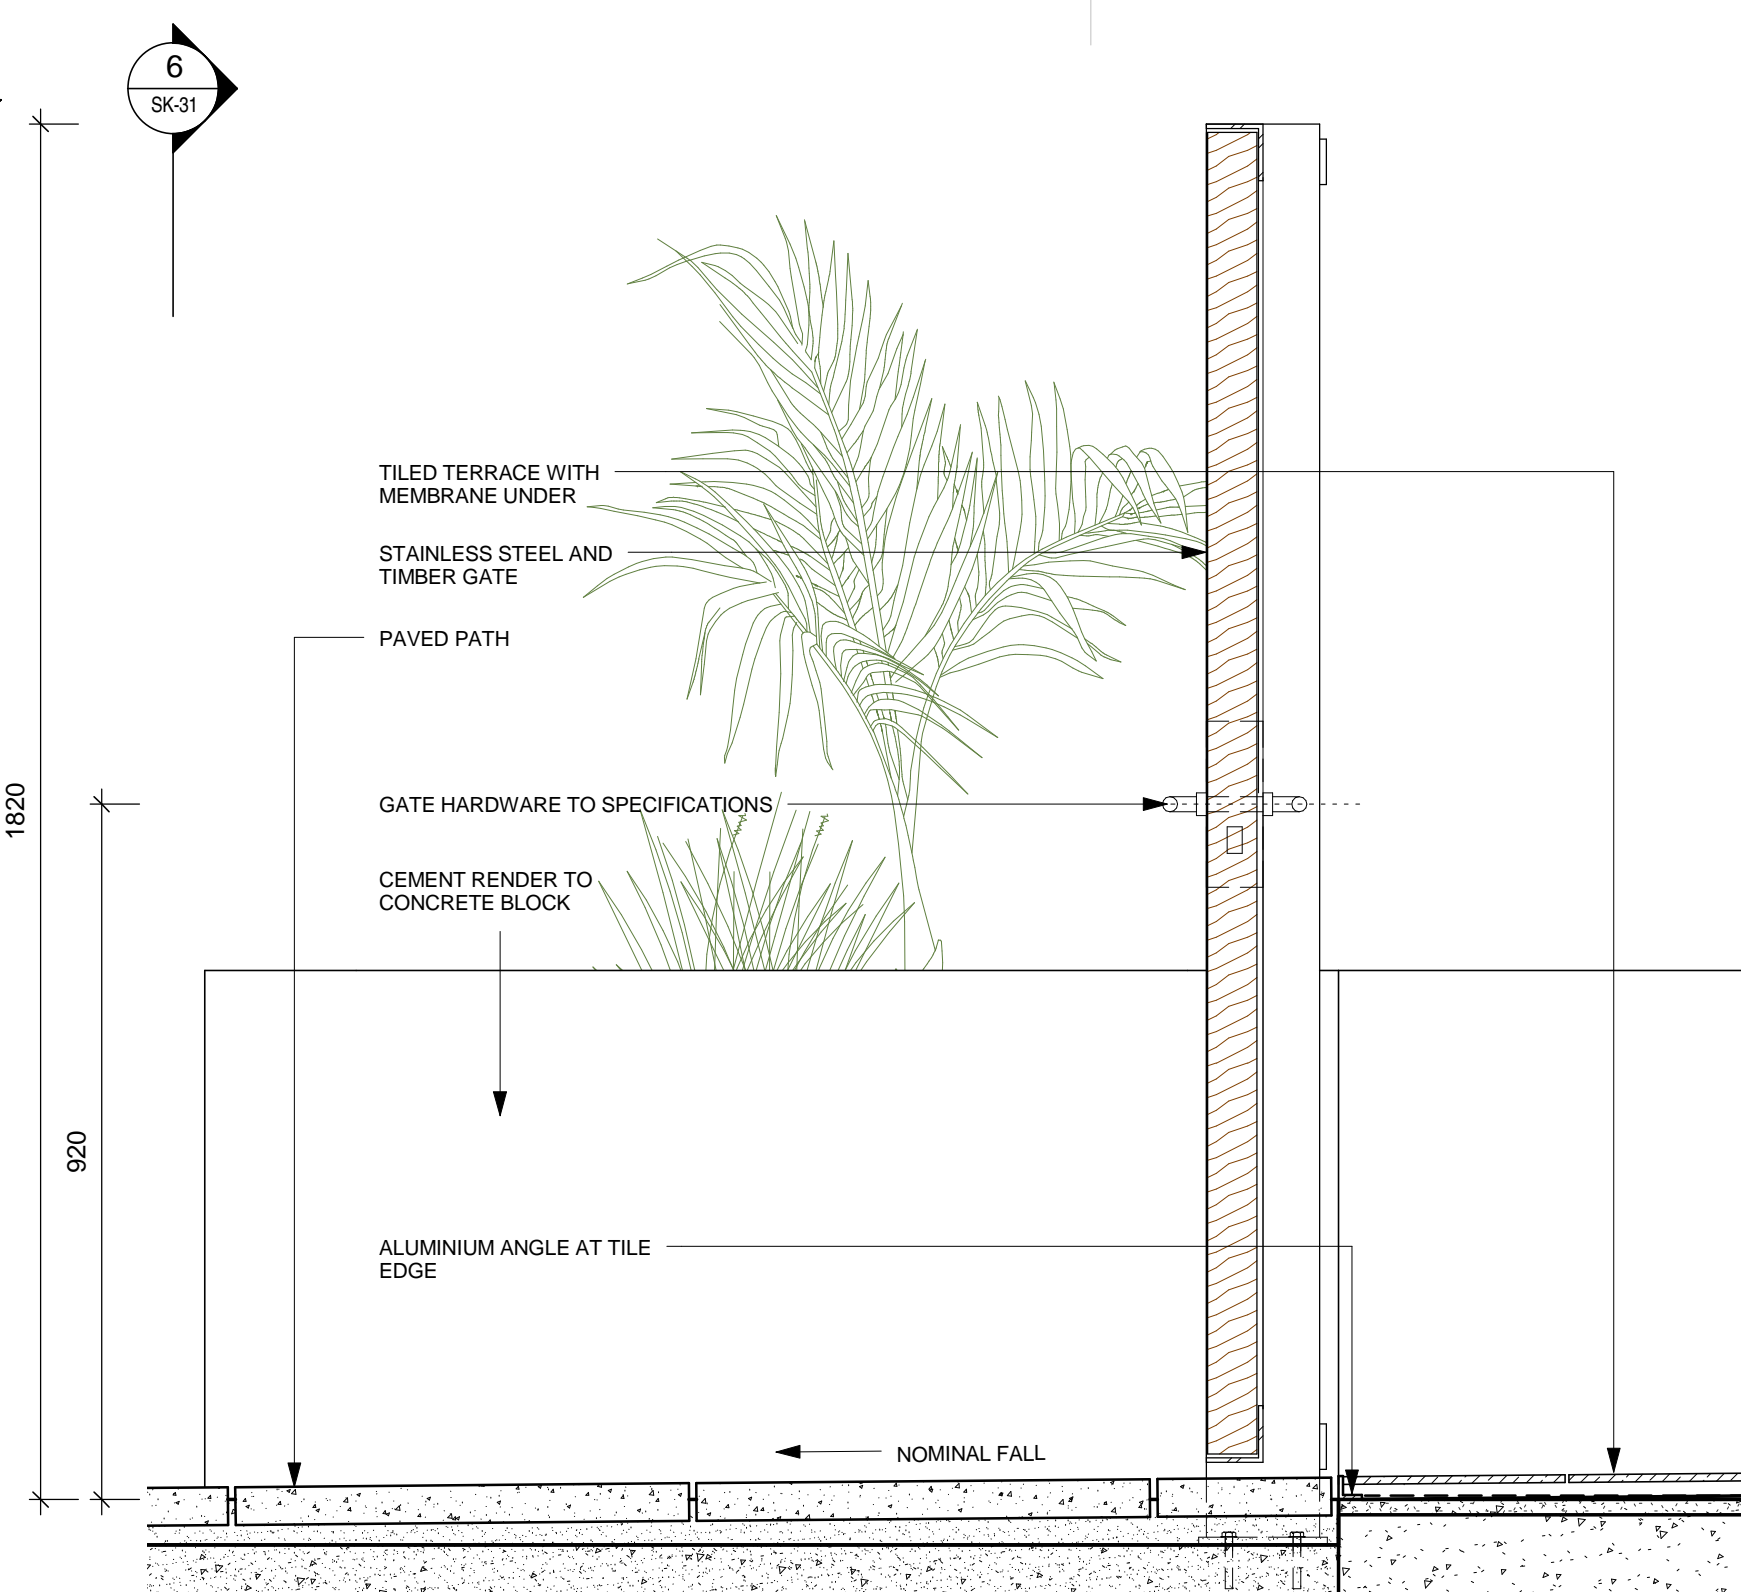


2 Typical Gate Section

SCALE: 1:10

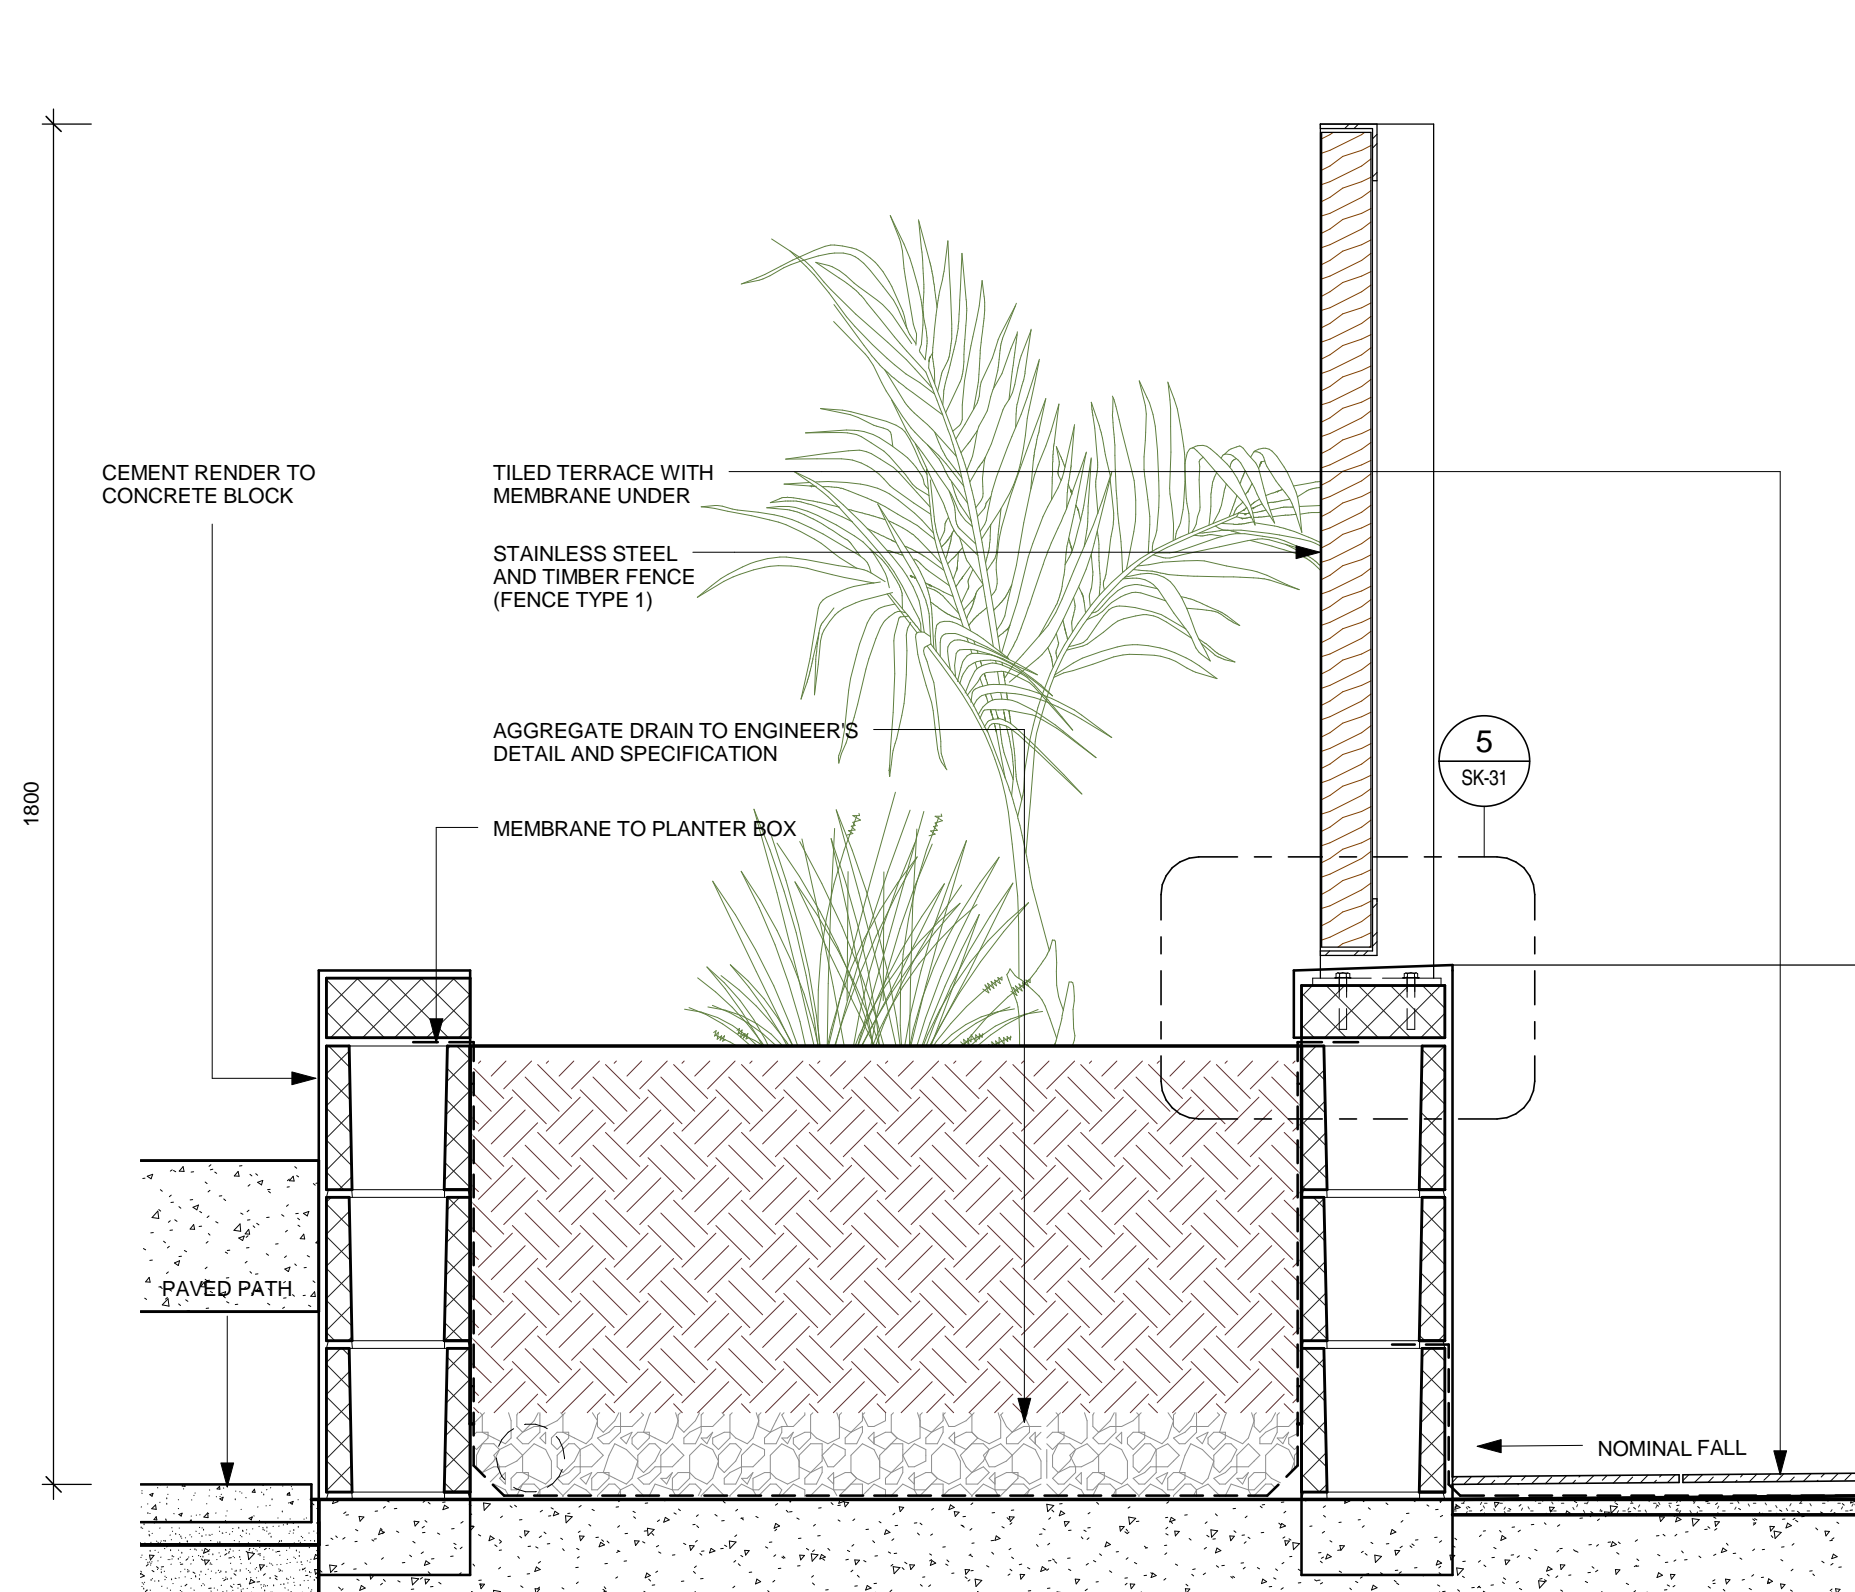


3 Typical Planter & Fence Section

SCALE: 1:10

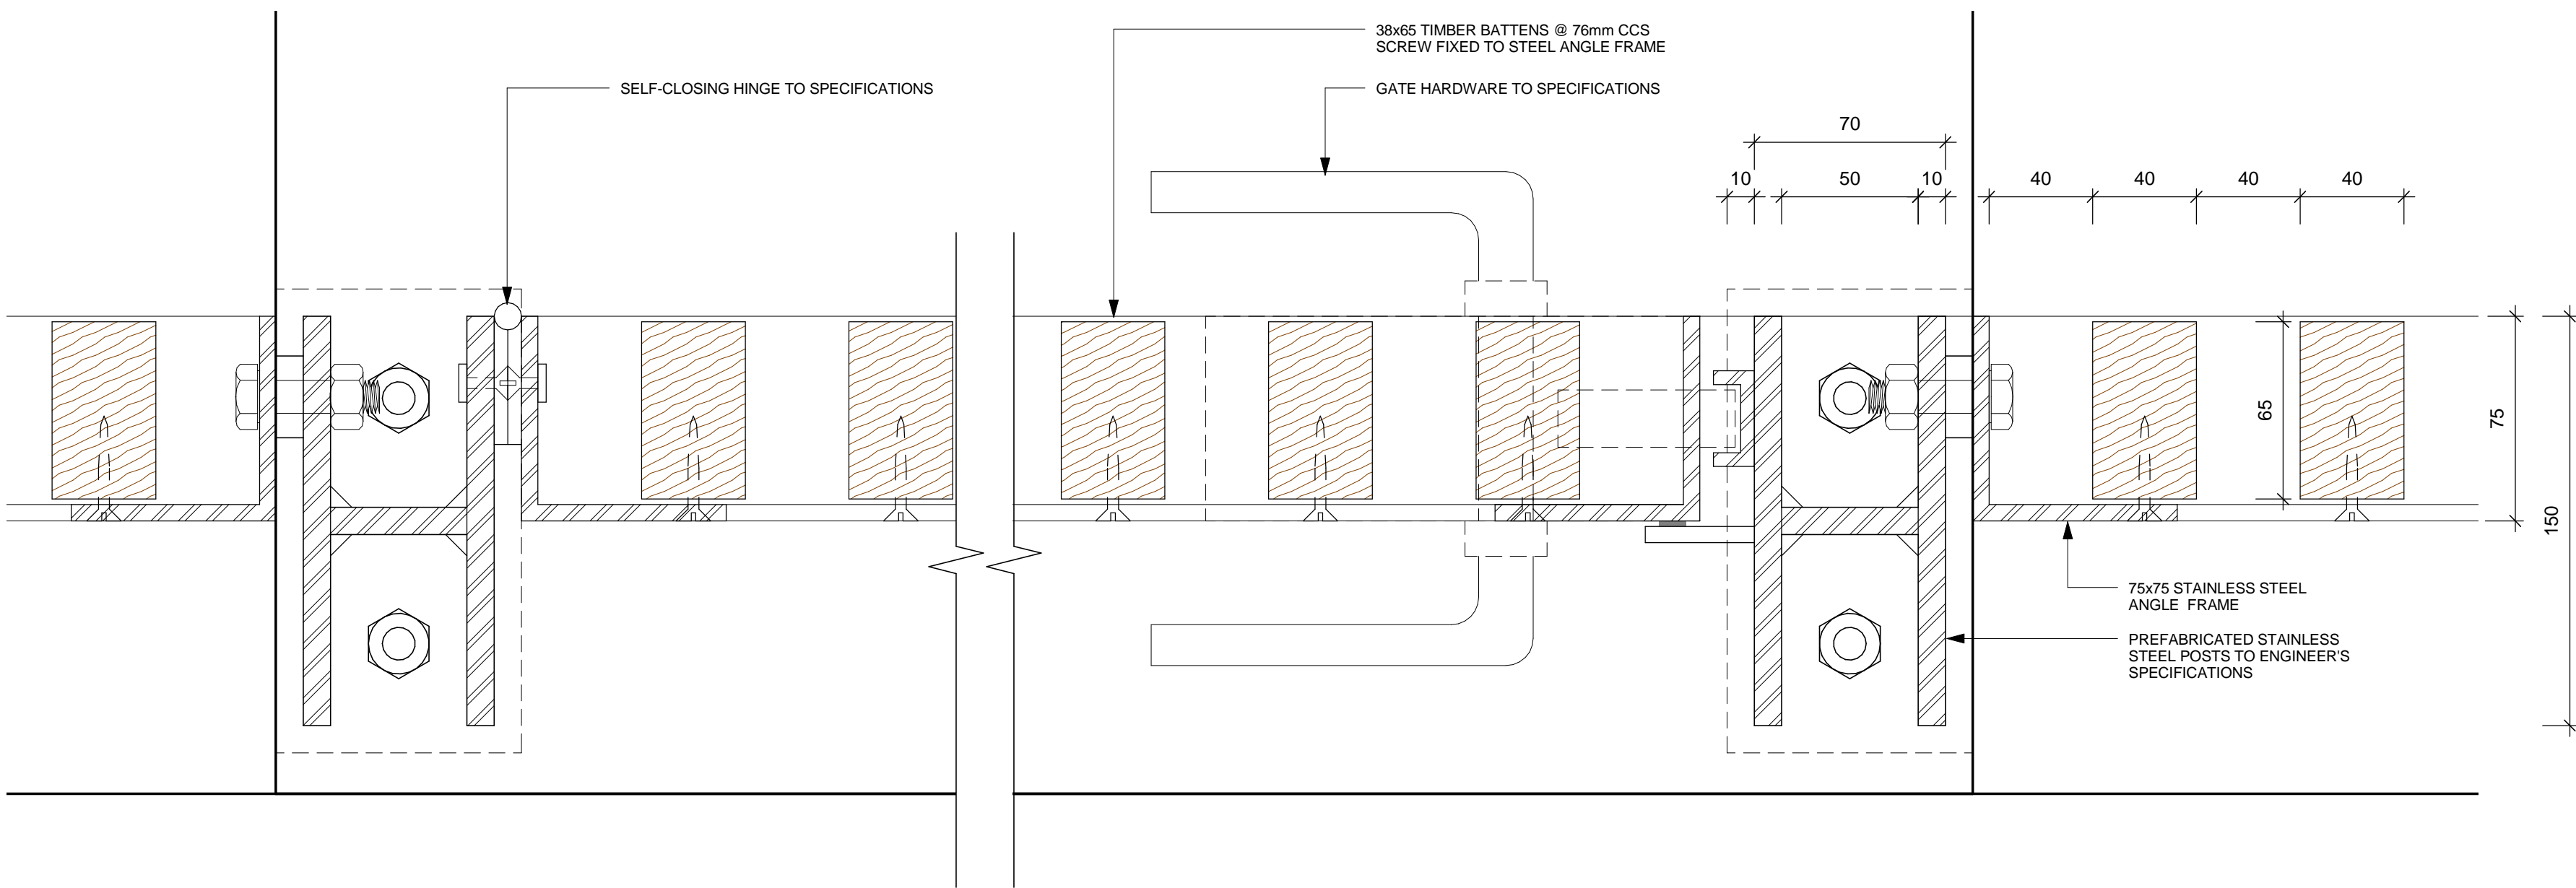


4 Typical Fence (Type 1) and Gate Detail

SCALE: 1:2

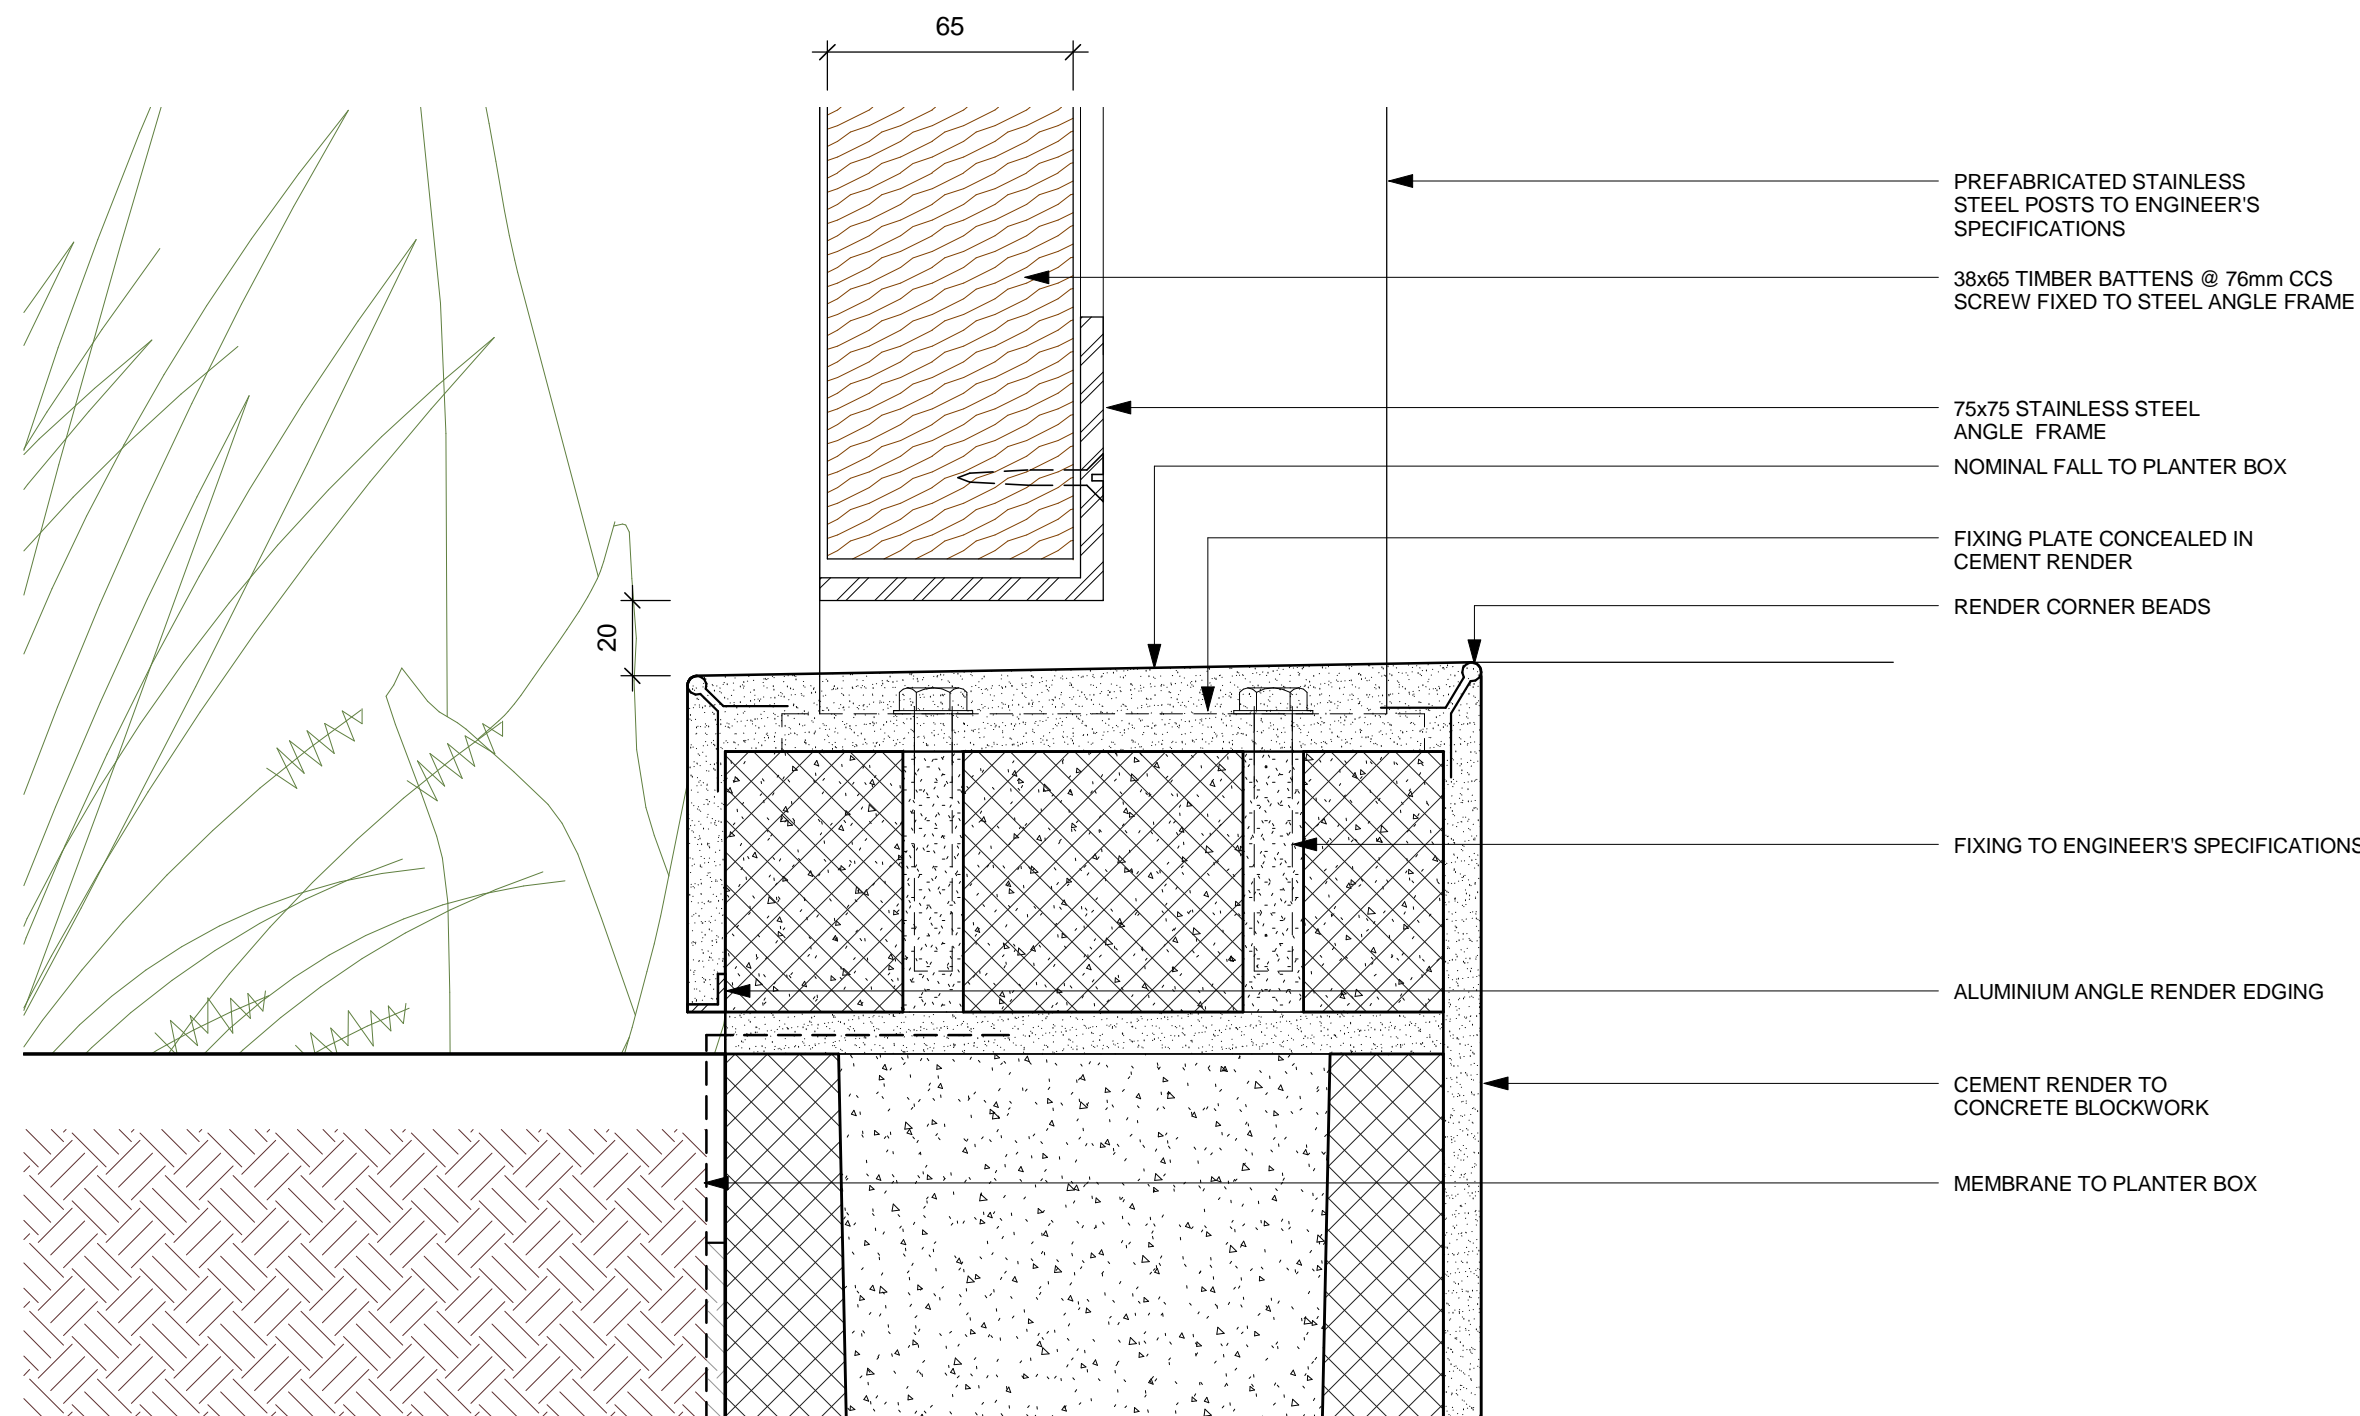


5 Typical Planter & Fence (Type 1) Detail

SCALE: 1:2

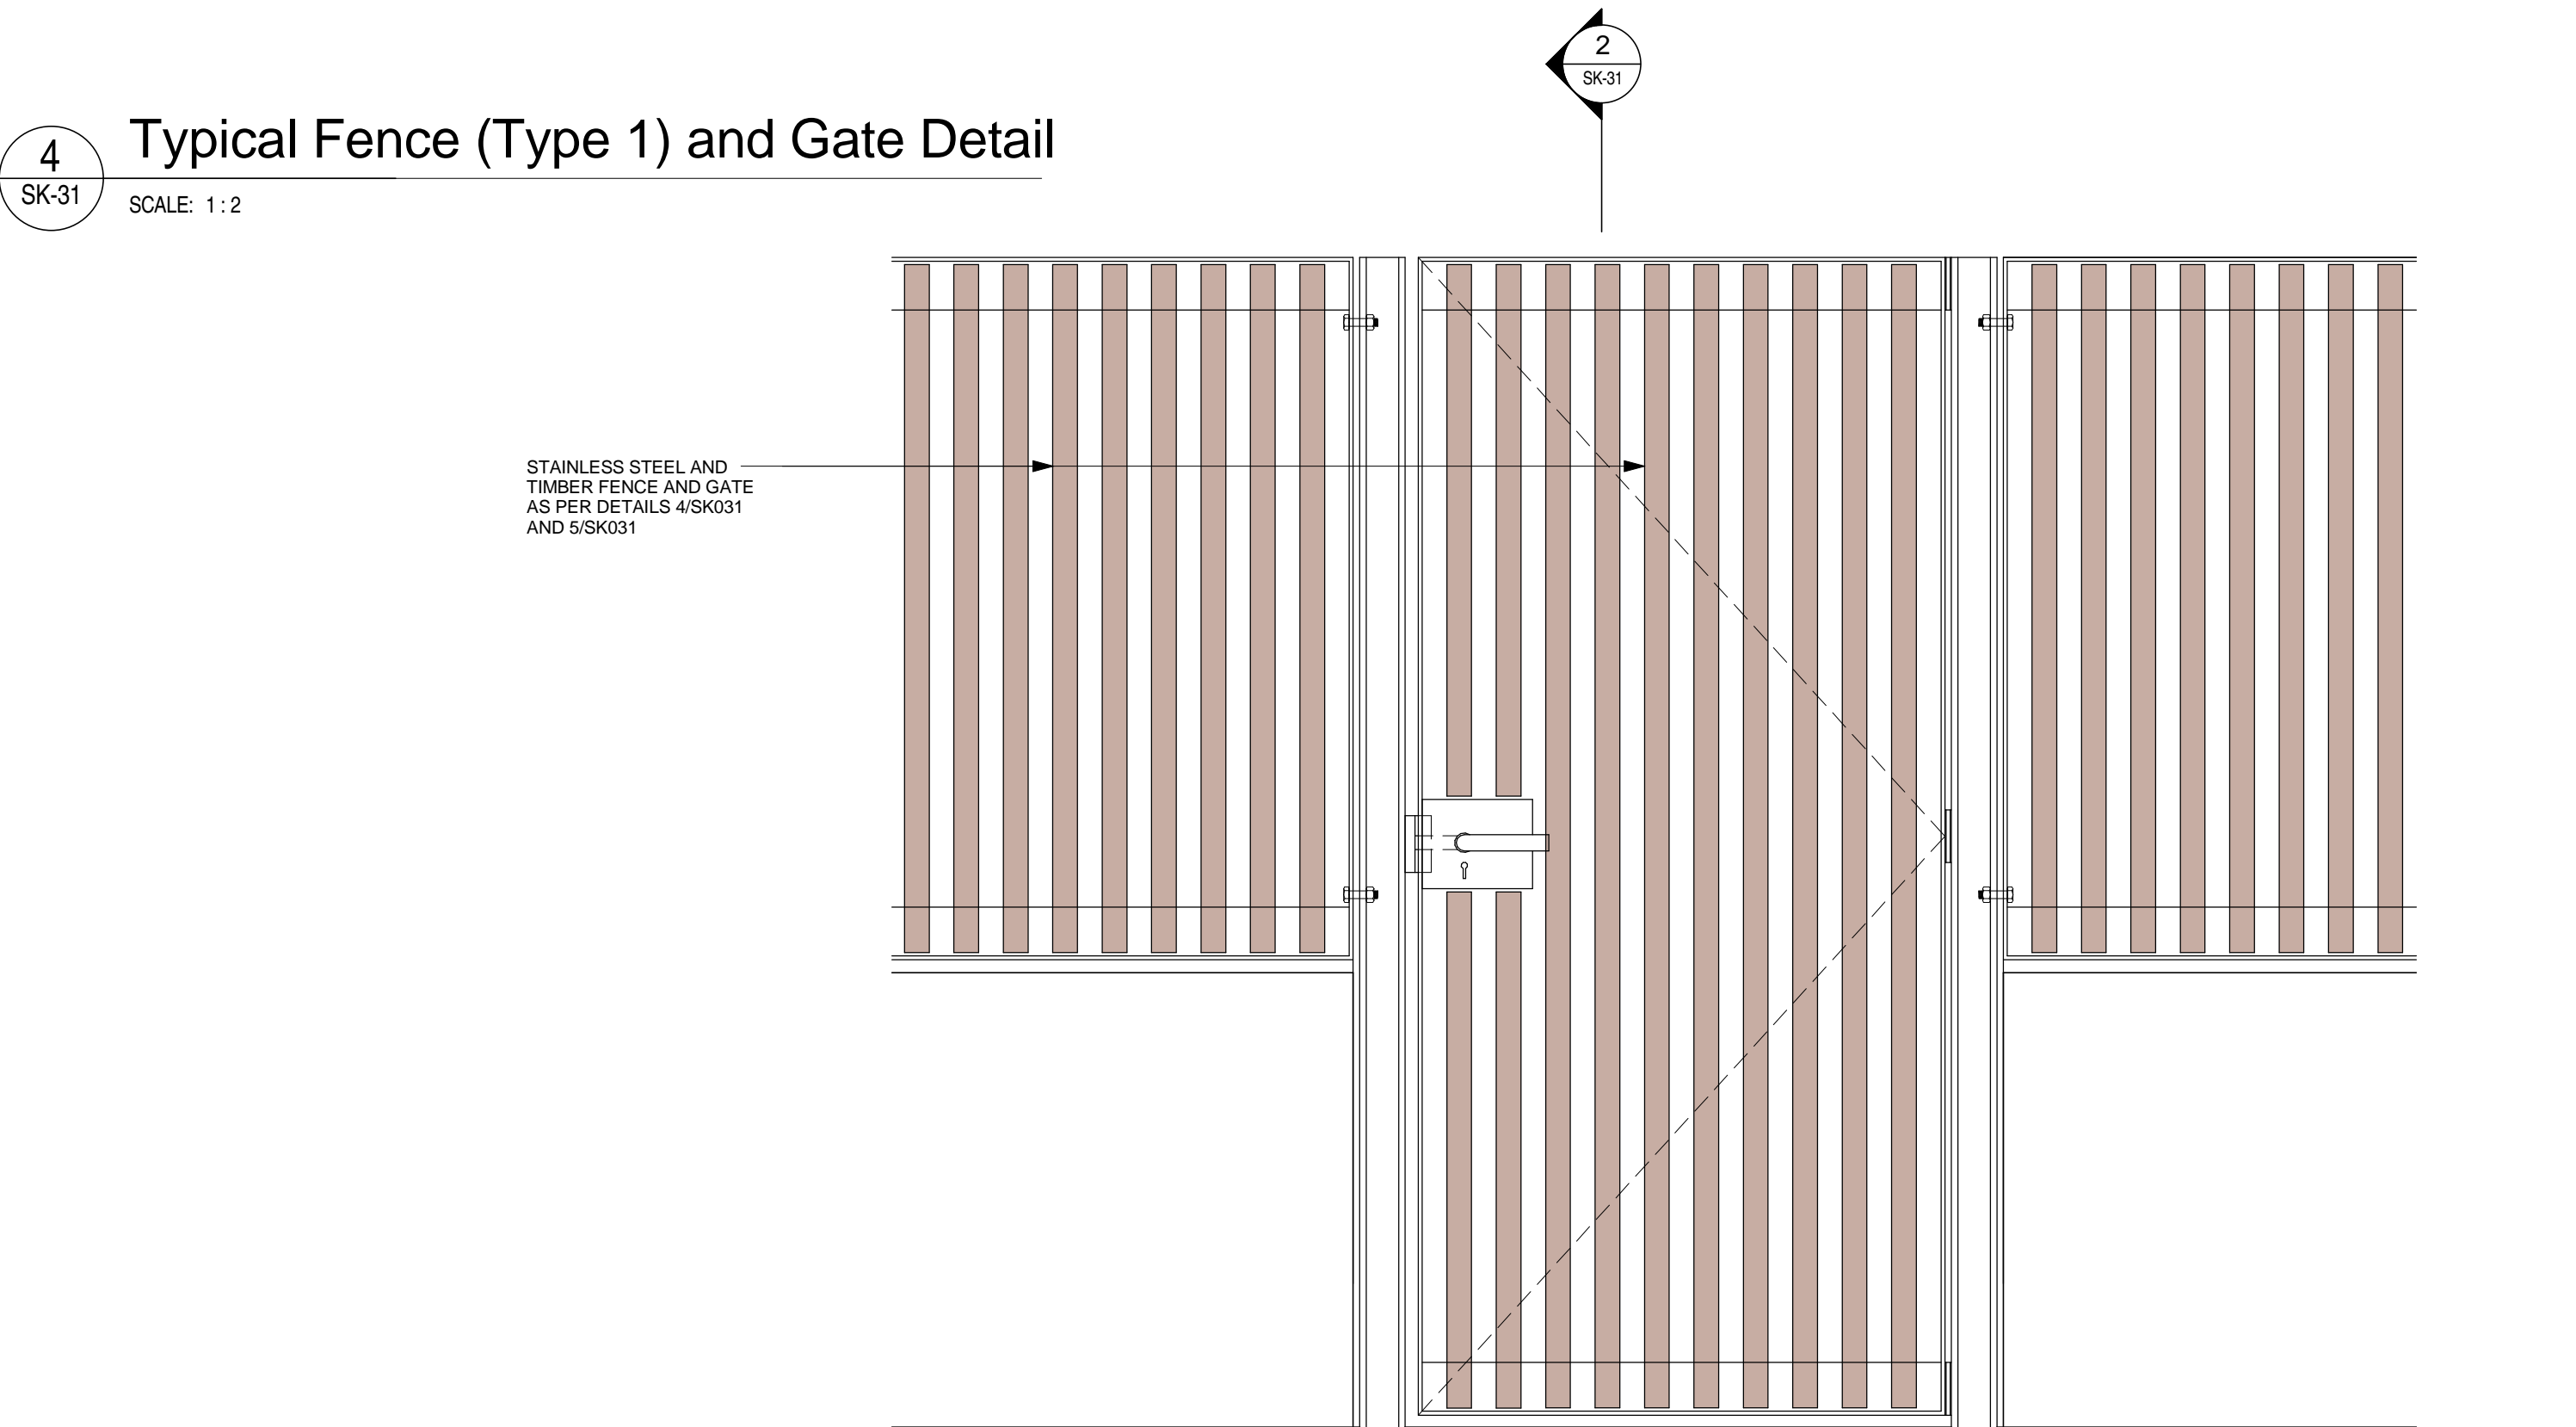

6 Typical Fence (Type 1) & Gate Elevation

SCALE: 1:10

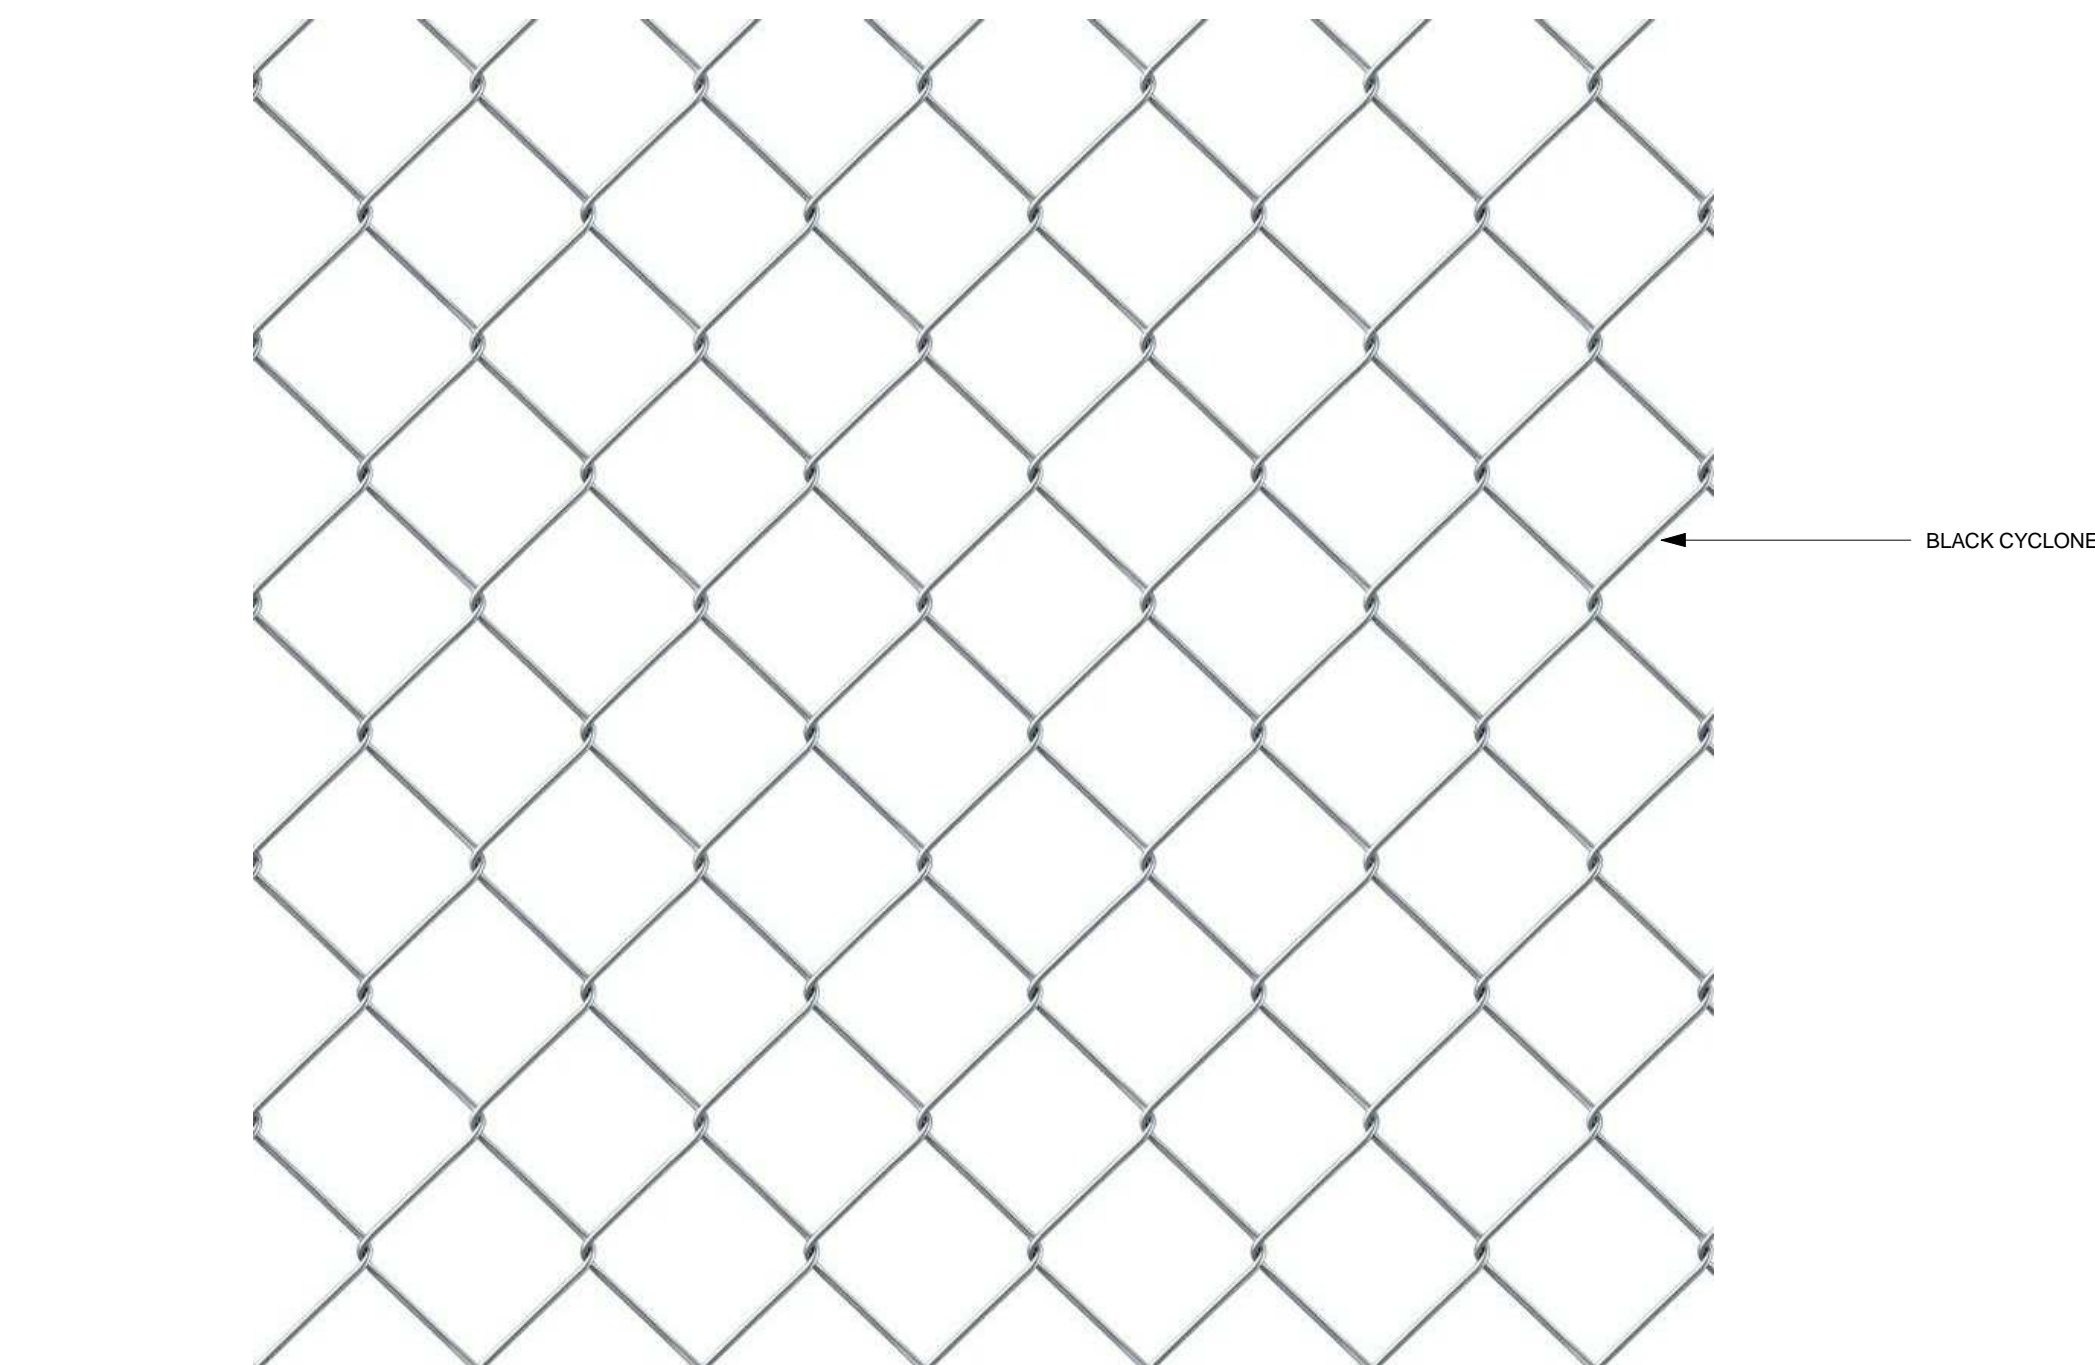

7 Typical Fence (Type 2)

SCALE: 1:10

issue	amendment	date
A	Amended issue for DA	30/11/2012

notes

client

DHA

project

Precinct 3

drawing

100 Eton Road, Lindfield, NSW 2070

External Works Details - Fences and Screens

scale As indicated @ B1 drawing no.

drawn RB

checked AW / MC issue

project no 110210

date of issue 30/11/2012

0 | 0.1 | 0.25 | 0.5m