



WAY FINDING DIAGRAM




ENTRY PERSPECTIVE

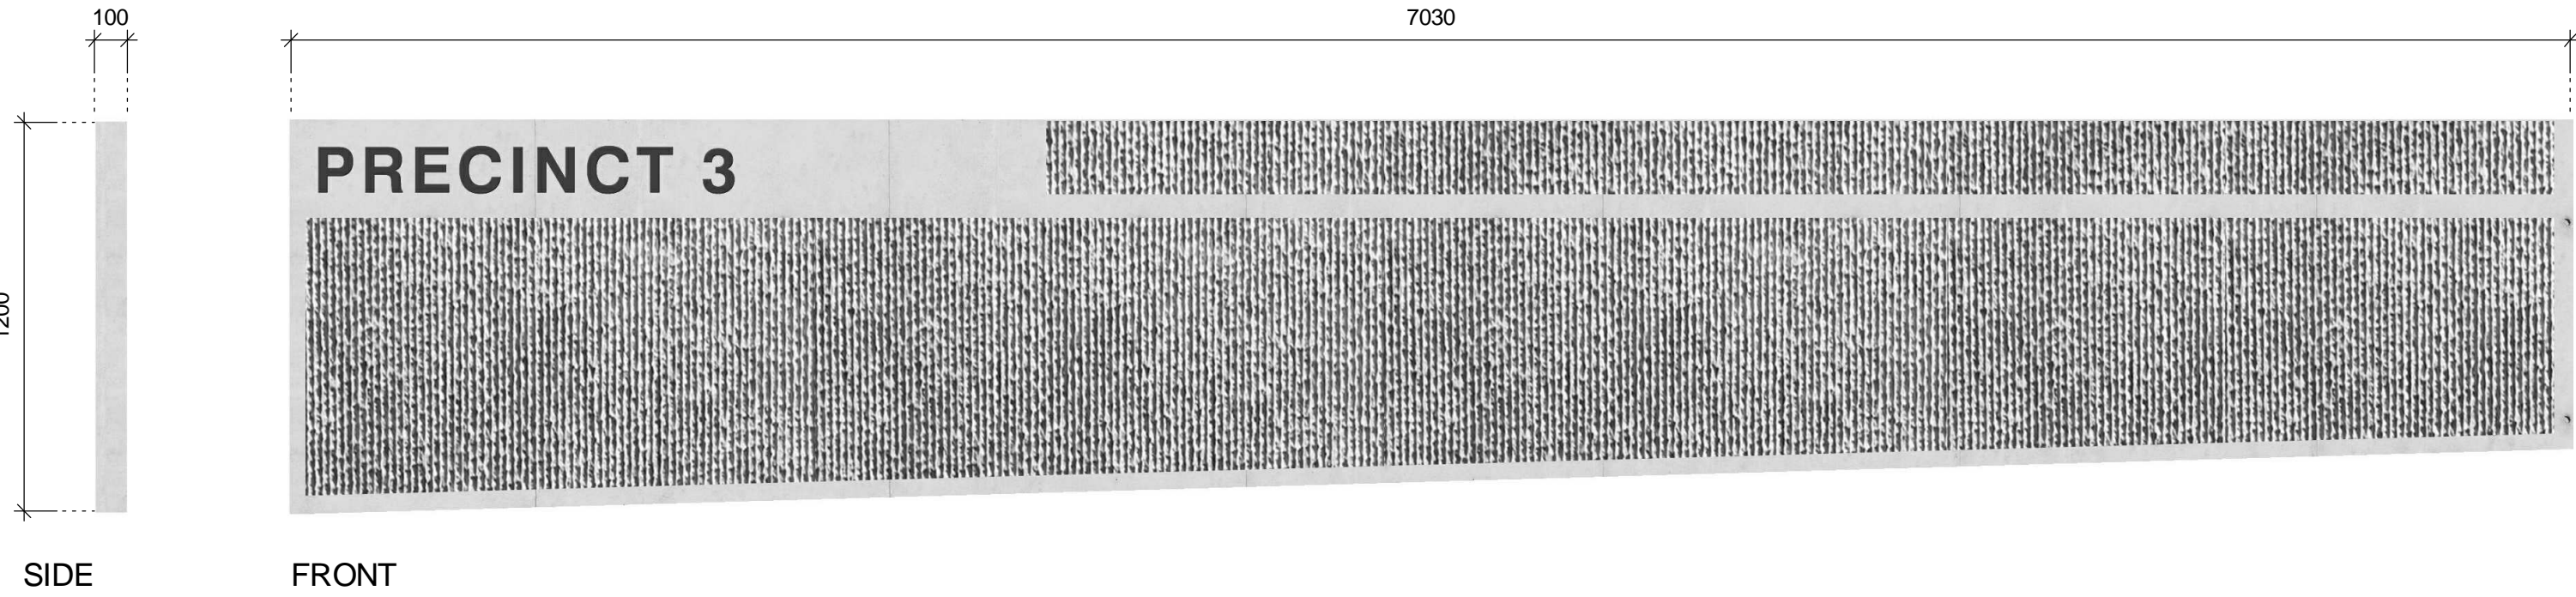

SIGN TYPE 1

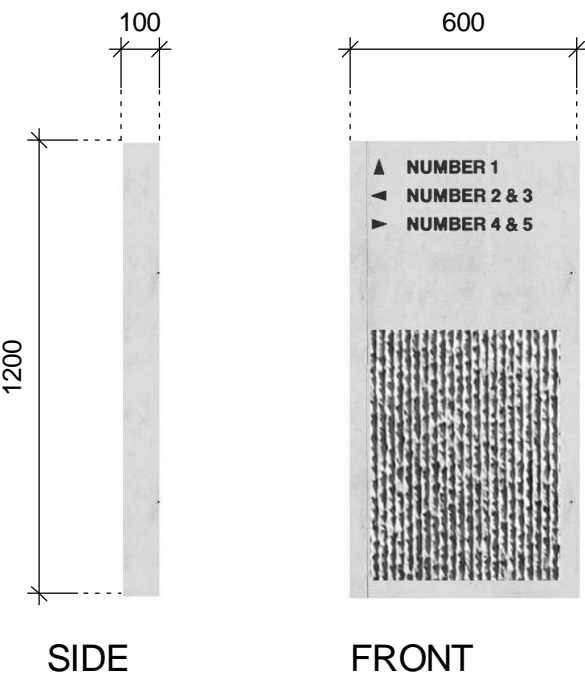


SIGN TYPE 2

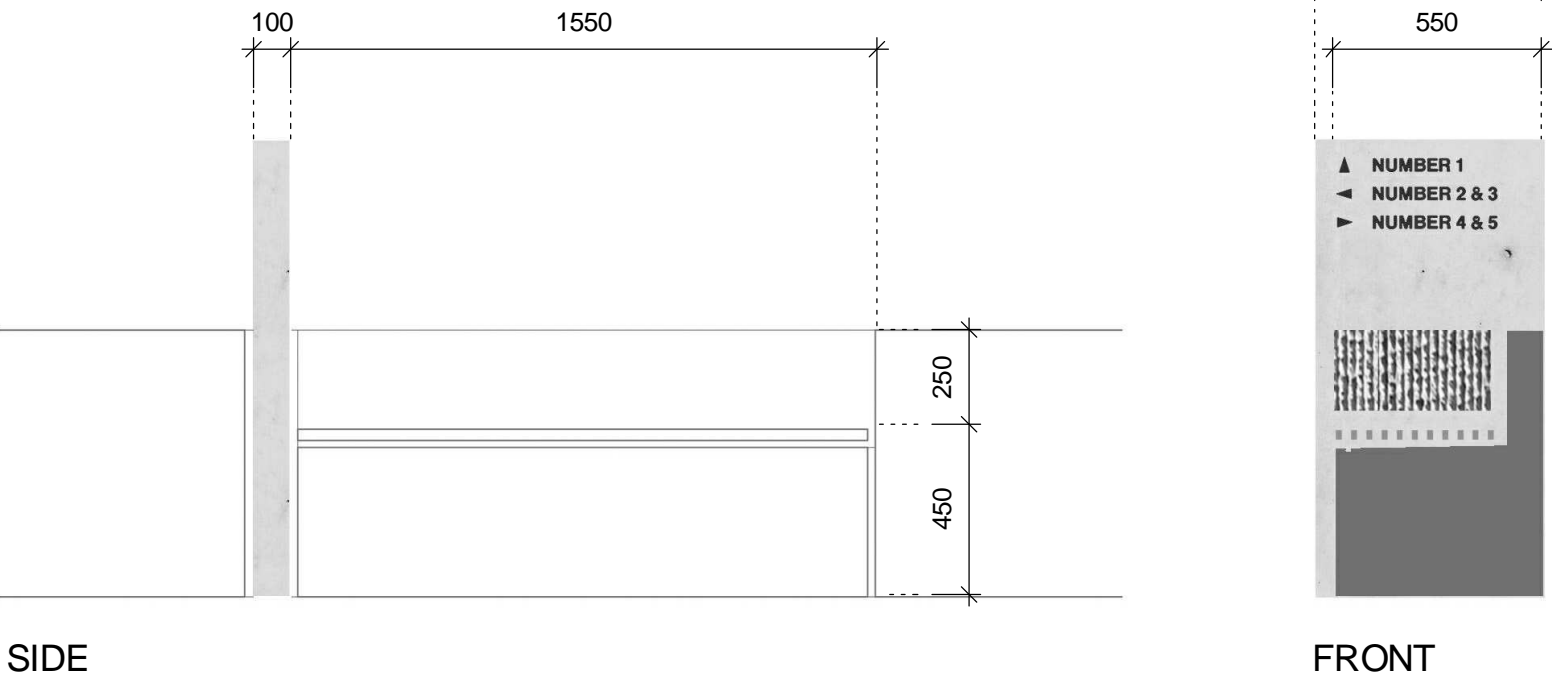

SIGN TYPE 3

notes

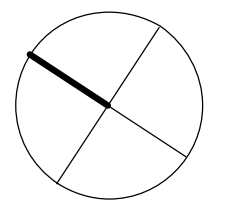

architectus™

Architectus Sydney
Level 3 341 George Street
Sydney NSW 2000 Australia
T (61 2) 8525 8400
F (61 2) 8525 8600
sydney@architectus.com.au
ABN 11 098 489 448

Sydney
Melbourne
Auckland
Brisbane
Christchurch
Shanghai

client
DHA

project
Precinct 3
100 Eton Road, Lindfield, NSW 2070

drawing
Way Finding Diagram

scale
As indicated @ B1
drawing no.
RT / SK / BM / RB
checked
AW / MC
project no
110210
date of issue
16/02/2013

SK-37
B