



LEGEND

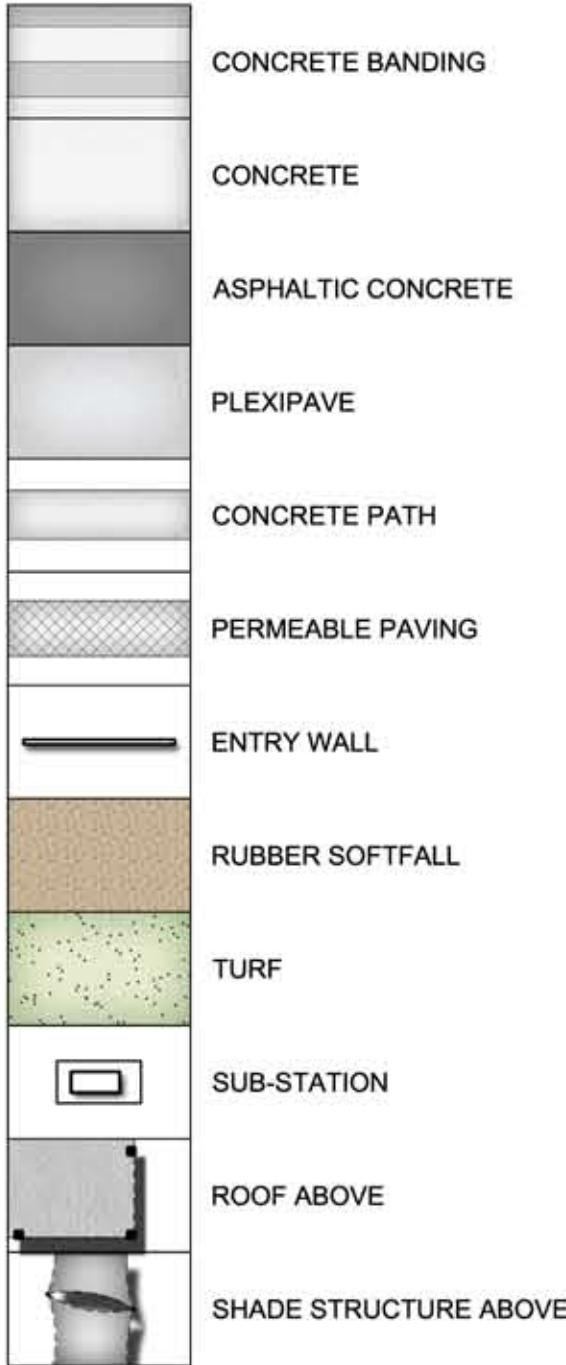

RECOMMENDED PLANT SCHEDULE

SYMBOL	SPECIES	COMMON NAME	HEIGHT x SPREAD*
	Acacia panamallensis	Sydney Green Apple	8m x 6m
	Corymbia maculata	Spotted Gum	20m x 12m
	Eucalyptus crebra	Narrow Leaved Ironbark	20m x 15m
	Eucalyptus tereticornis	Forest Redgum	25m x 16m
	Melaleuca linariifolia	Snow in Summer	8m x 6m
	Lomandra longifolia	Spiny Headed Mat-Rush	1m x 0.9m
	Dianella caerulea	Flax Lily	0.8m x 0.5m
	Poa labillardieri	Tussock Grass	0.8m x 0.5m
	Acmena species	Lilylily	2.5m x 2m
	Agonis flexuosa nana	Dwarf Peppermint	1.0 x 1.0m
	Callistemon sp.	Bottlebrush	3m x 2m
	Grevillea rosmarinifolia	Spider Flower	2m x 2m
	Melaleuca sp.	Paperbark	3m x 3m
	Murraya paniculata	Orange Jessamine	2m x 2m
	Photinia x fraseri 'red robin'	Christmas Berry	2m x 2m
	Westringia rubicosa	Coastal Rosemary	1.5 x 1.5m
	Ficus rubiginosa	Port Jackson Fig	15m x 15m
	Magnolia grandiflora	Bull Bay Magnolia	15m x 12m
	Nyssa sylvatica	Tupelo	12m x 8m
	Quercus palustris	Pin Oak	15m x 10m
	Eleocharis reticulata	Blueberry Ash	8m x 4m
	Rendelia australis	Crow's Ash/ Teak	15m x 12m
	Fraxinus griffithii	Silvergreen Ash	8m x 6m
	Lophospermum confertus	Brush Box	15m x 12m
	Fraxinus 'Raywood'	Claret Ash	15m x 10m
	Robinia pseudoacacia 'Frisia'	Golden Robinia	10m x 8m
	Sapium suberferum	Chinese Tallow Tree	12m x 10m
	Ulmus parvifolia	Chinese Elm	10m x 8m
	Agapanthus orientalis 'White'	Lily of the Nile	1m x 0.5m
	Asplenium australasicum	Birds Nest Fern	1m x 2m
	Dryopteris excelsa	Symea Lily	2m x 7m
	Liriope muscari	Lily Turf	0.5m x 0.5m
	Phormium sp.	NZ Flax	2 m x 1m
	Grevillea juniperina 'Melonglo'	Woolly Grevillea	0.3m x 1.5m
	Trachelospermum jasminoides	Star Jasmine	0.3m x 1.5m

Issue	Comments	Date
ADV	ADVANCED ISSUE	28.10.11
A	FOR COMMENT	02.11.11
B	REV. DA SUBMISSION	03.8.12

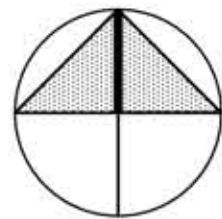

Client

ANGLICAN SCHOOLS CORPORATION

Consultants

BUTLER & CO ARCHITECTS Pty Ltd
27 Albert Ave. Chatswood NSW 2067
Phone (02) 9411 7311 Fax (02) 9419 2868

SECTION A-A
Scale 1:200

JMD design

190 James Street
Redfern NSW 2016
T (02) 9310 5644 F (02) 9319 4858
ABN 30 128 554 698



Project
ORAN PARK ANGLICAN
COLLEGE
Drawing Title
LANDSCAPE MASTERPLAN

Date
NOV 2011
Scale
1:500 @ A1

Drawing Number
L01

Issue
B