


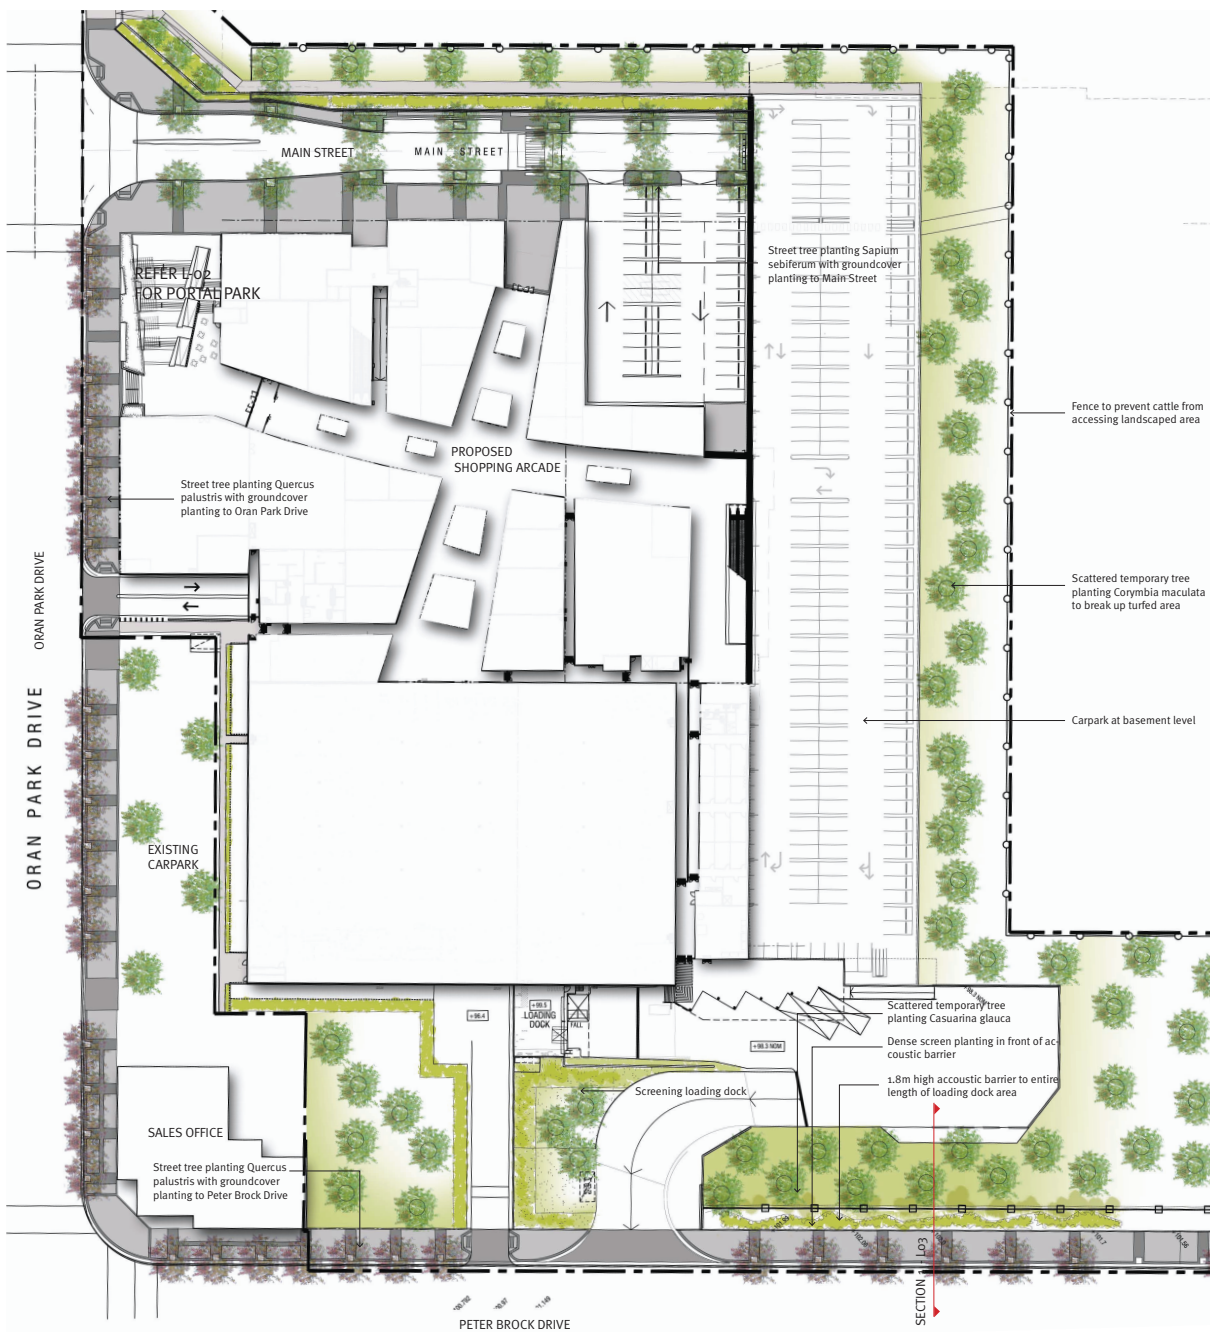

INDICATIVE PLANT SCHEDULE

BOTANICAL NAME	COMMON NAME	MATURE HEIGHT
STREET TREES		
<i>Quercus palustris</i>	Pin Oak	20m
<i>Sapium sebiferum</i>	Chinese Tallow	15m
SCREEN PLANTING		
<i>Acacia decurrens</i>	Sydney Wattle	12m
<i>Callistemon citrinus</i>	Bottlebrush	3m
<i>Casuarina glauca</i>	She-Oak	15m
<i>Melaleuca linariifolia</i> 'Snowstorm'	Snow in Summer	10m
<i>Callistemon citrinus</i> 'Endeavour'	Bottlebrush	3m
<i>Westringea fruticosa</i>	Coastal Rosemary	0.8m
UNDERSTOREY PLANTING		
<i>Dianella</i> 'Breeze'	Flax Lily	0.3m
<i>Dianella caerulea</i>		



PORTAL PARK DETAIL PLAN 1:100 @ A1

LEGEND

- Level cafe seating area
- Generous level forecourt to arcade
- Stairs with tactile indicators
- Handrails
- Access from Main Street via ramp (1:20)
- Stepped terraces to arcade forecourt
- Planted embankment
- Seating walls throughout forecourt and along streetscape
- Pavement in streetscape according to Oran Park Public Domain Manual
- Fire exit
- Planted pergola to provide shade and control edge towards Oran Park Drive
- Tactile pavers to pram ramps
- Fire hydrant

INDICATIVE PLANT SCHEDULE PORTAL PARK


BOTANICAL NAME	COMMON NAME	MATURE HEIGHT
----------------	-------------	---------------

TREES


Quercus palustris	Pin Oak	20m
Ulmus parvifolia	Chinese Elm	10-12m

SHRUBS

Callistemon citrinus 'Anzac'	White Bottle
------------------------------	--------------

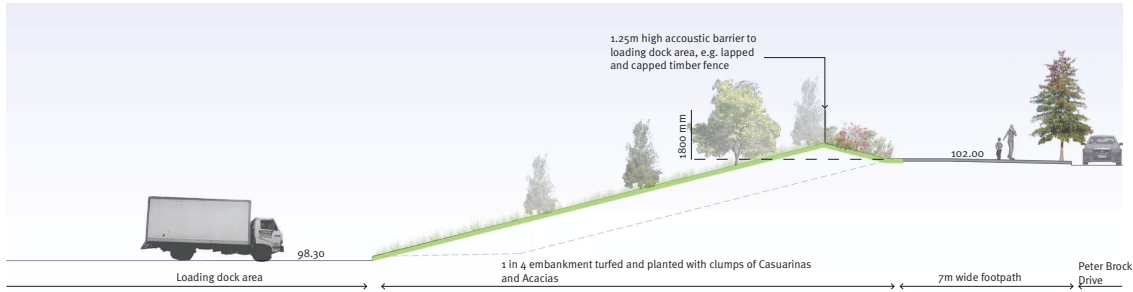

SECTION 1 - LOADING DOCK AND BUFFER PLANTING 1:100 @ A1

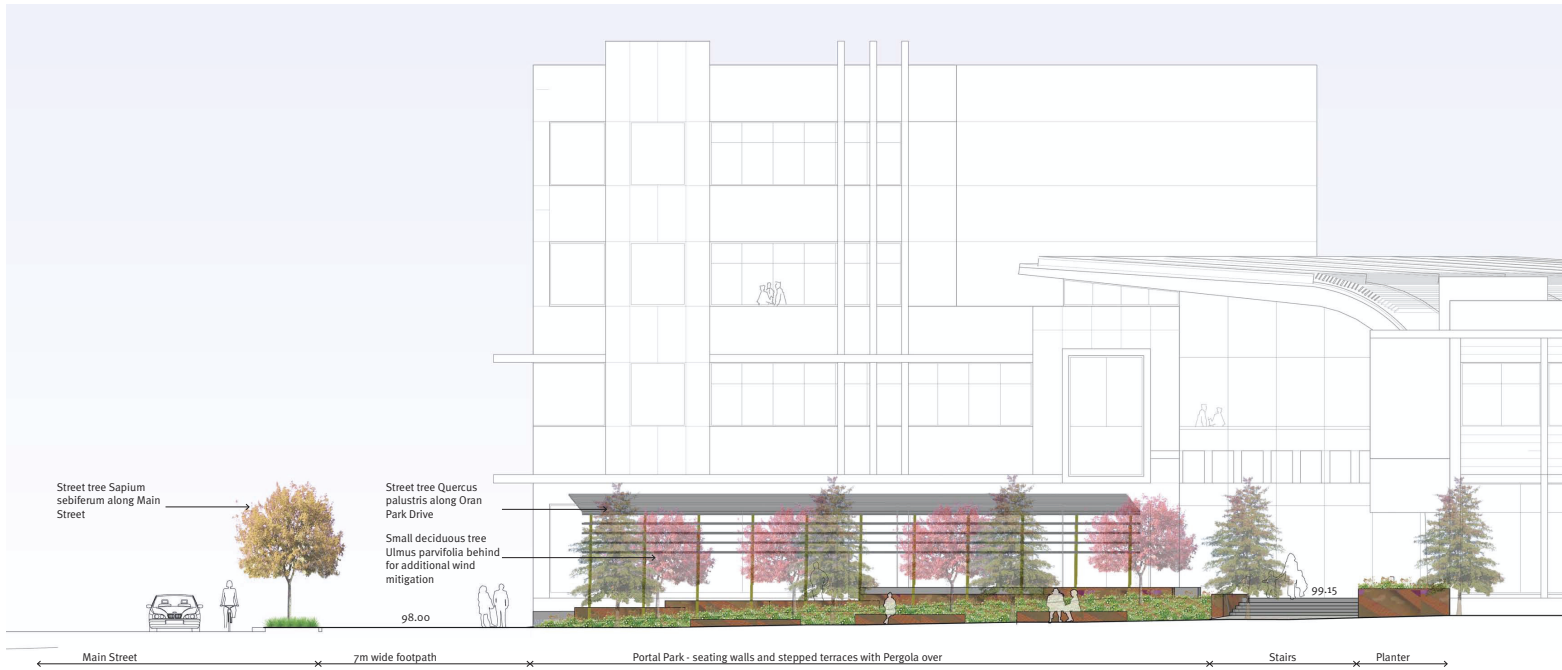

ELEVATION 2 - MAIN STREET AND PORTAL PARK 1:100 @ A1

