


LEGEND

5M x 5M
PODS

2000L RAINWATER TANK



GENERAL NOTES

ENGINEER'S PLANS FOR RAIN, LIDS AND ROAD DESIGN
REFER TO DA, PLANS FOR STORMWATER DETAILS
REFER TO LANDSCAPE PLANS FOR ALL LANDSCAPE DETAILS AND PROPOSED
REFER TO WASTE MANAGEMENT PLAN FOR ALL WASTE DETAILS
REFER TO ARCHITECTURAL PLANS FOR ALL ARCHITECTURAL DETAILS
REFER TO ARCHITECTURAL PLANS FOR ALL ARCHITECTURAL DETAILS

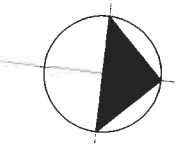

DA PLANS

THIS DRAWING IS THE PROPERTY OF A.A.M. DESIGN
A DRAFTING SERVICES, REPRODUCTION, COPYING
OR ALTERATION OF THIS DRAWING WITHOUT THE
WRITTEN PERMISSION OF A.A.M. DESIGN IS
STRICTLY PROHIBITED. THE USER OF THIS
DRAWING WILL BE RESPONSIBLE FOR OBTAINING
ALL NECESSARY APPROVALS AND PERMITS
AND FOR THE ACCURACY OF THE INFORMATION
AND DATA PROVIDED TO A.A.M. DESIGN
AND FOR THE RESULTS OF ANY DESIGN
OR CONSTRUCTION BASED ON THIS
DRAWING.

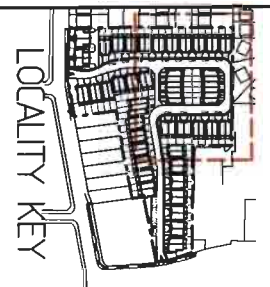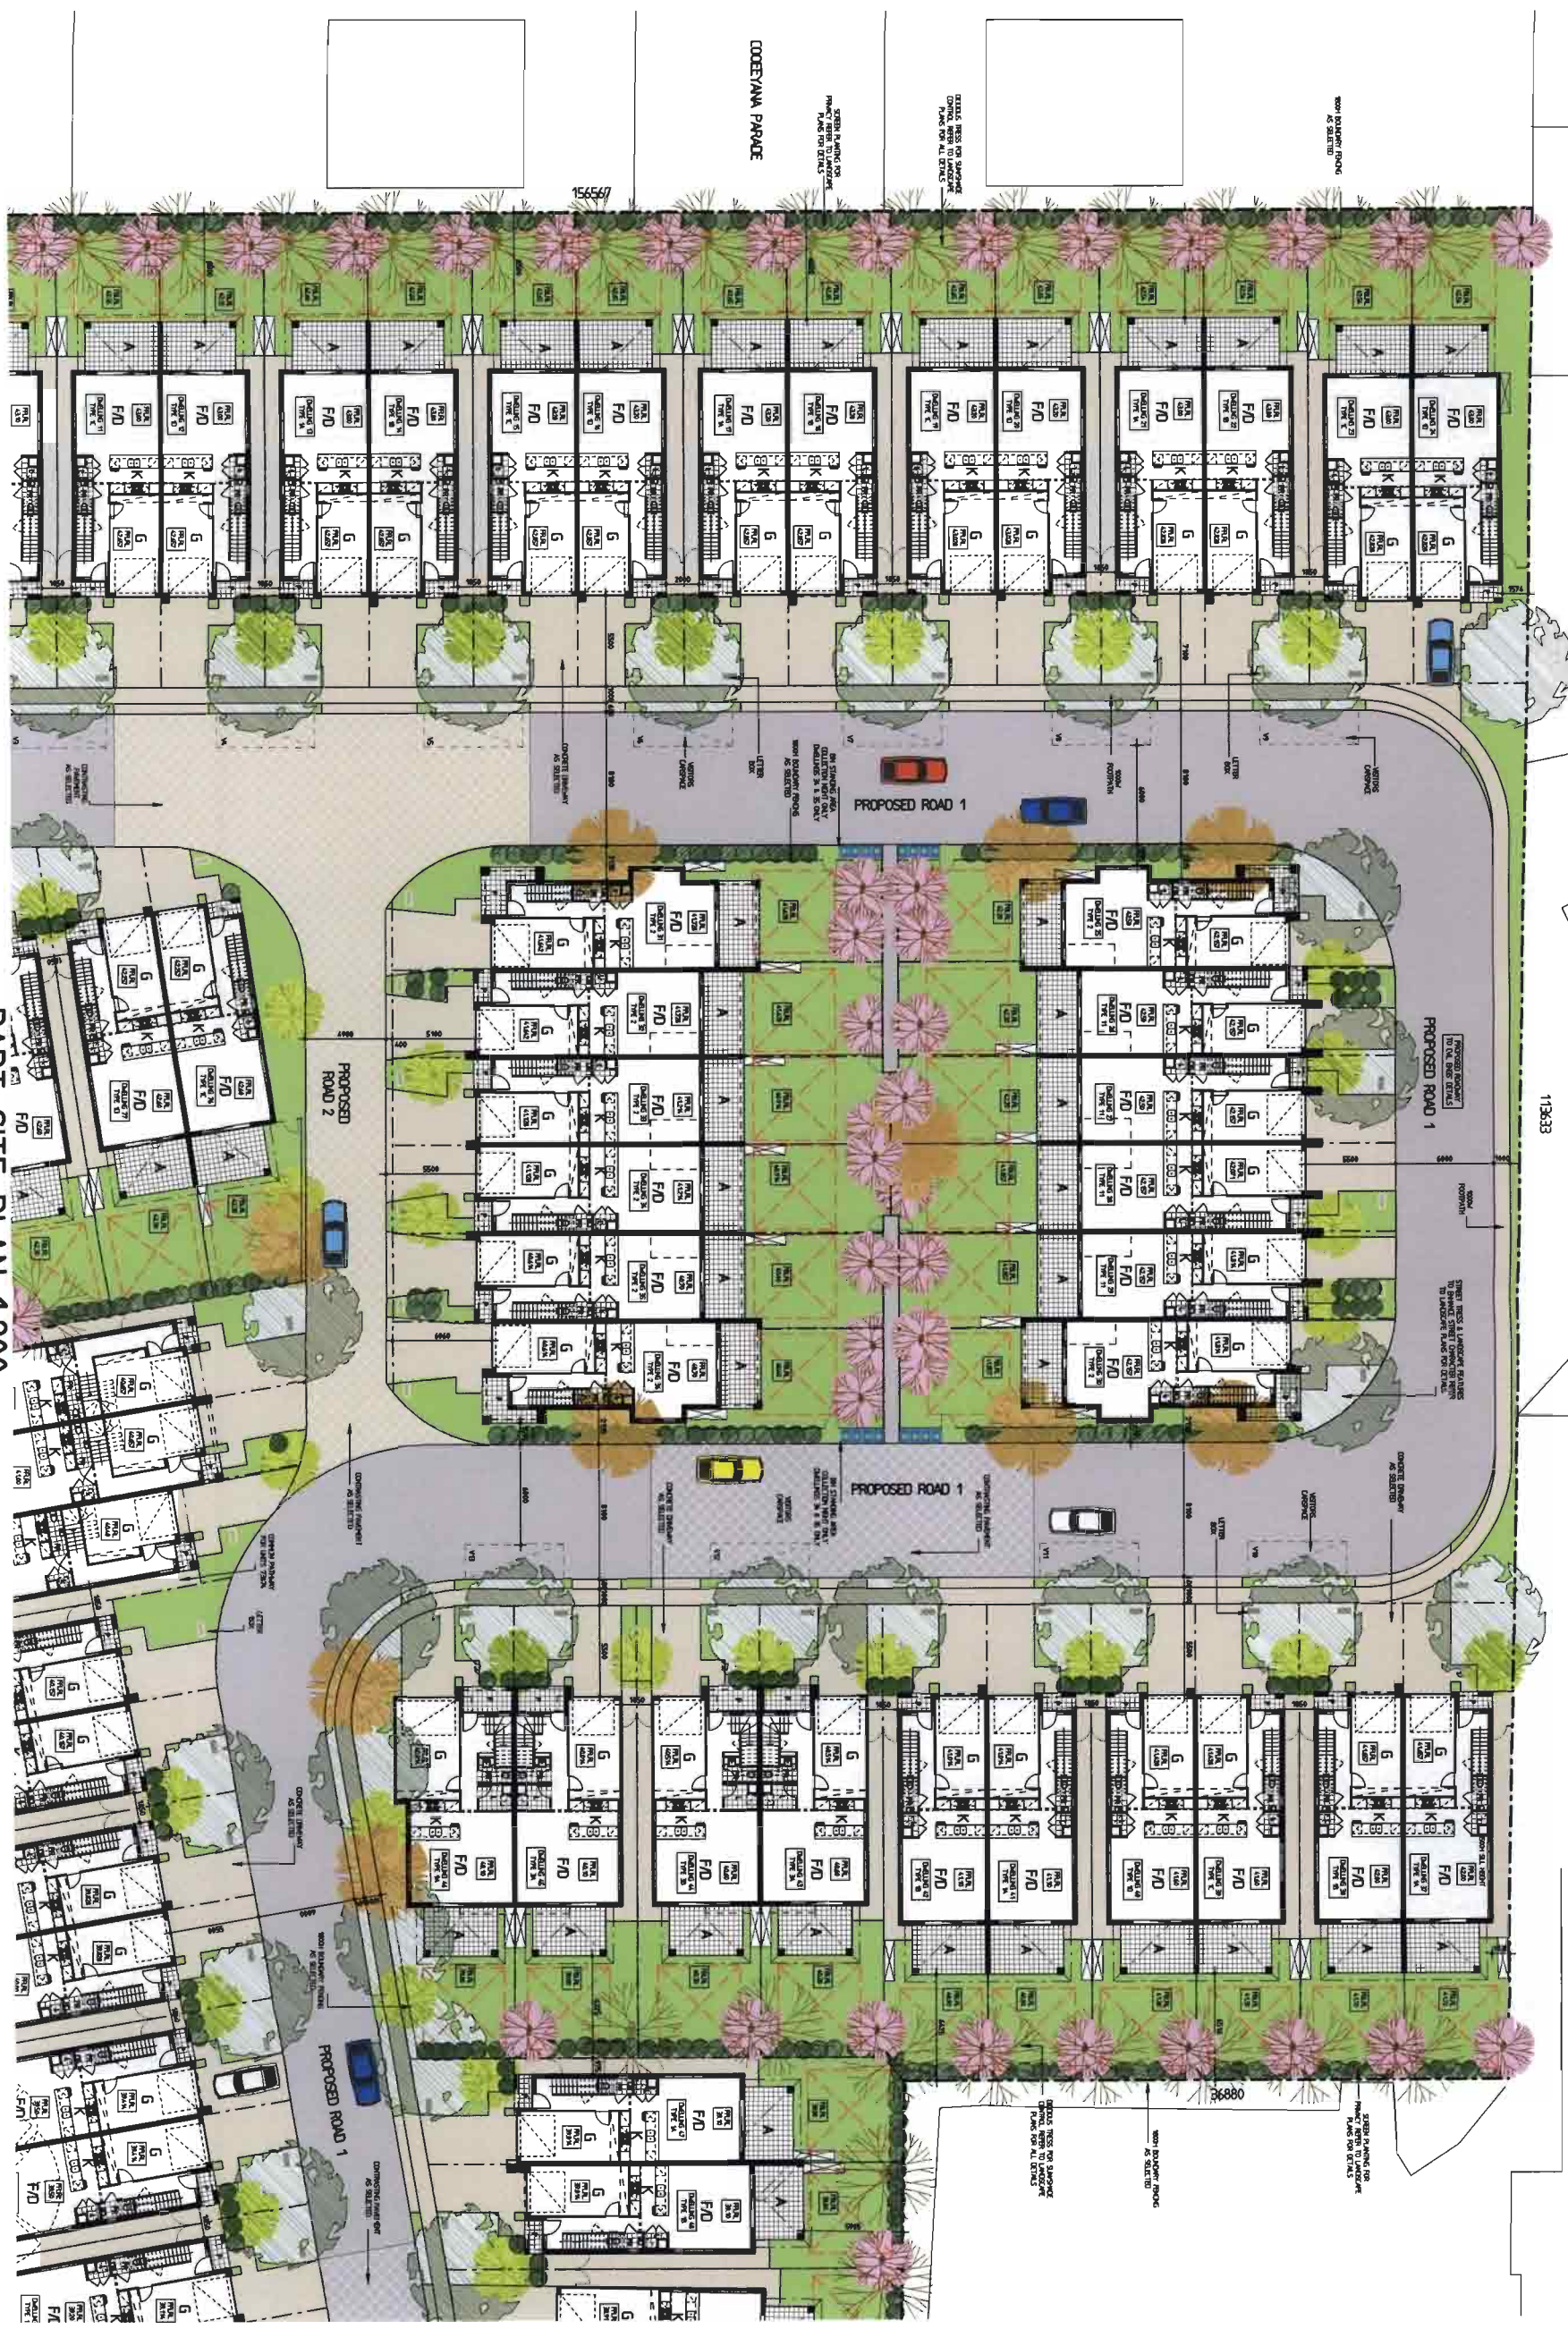

LOCALITY KEY

0	5-3-13	APPROXIMATE AS PER	D
1	10-2-12	APPROXIMATE AS PER	D
2	10-2-12	APPROXIMATE AS PER	D
LOT 4, 105 WATTLE STREET
MOUNT LEWIS
VIC 3155

PROPOSED MEDIUM DENSITY
HOUSING DEVELOPMENT

PART SITE PLAN
GROUND FLOOR

STATEWIDE PLANNING

REVISIONS

NO.	DATE	BY	REVISION
1	15/06/2014	DA	AS SHOWN



LEVEL 2 SUITE 216 HICKS ROAD
NO. 27 SOUTH COAST BAYVIEW HILLS
P.O. BOX 6410 BAYVIEW HILLS
BUSINESS CENTRE NSW 2153
PHONE (02) 882 3533 FAX (02) 882 3544
WWW.AAMDESIGN.COM.AU

PART SITE PLAN 1:200
GROUND FLOOR