


MASTERS HOME IMPROVEMENT

PACIFIC HIGHWAY, WINDALE/ BENNETTS GREEN

DRAWING SCHEDULE

DWG NO.	DRAWING TITLE	SCALE
000	COVER SHEET	
101	LANDSCAPE PLAN	1:250
102	LANDSCAPE PLAN	1:250
103	LANDSCAPE PLAN	1:250
104	LANDSCAPE PLAN	1:250
105	LANDSCAPE PLAN	1:250
501	LANDSCAPE DETAILS	
502	LANDSCAPE SECTIONS	
503	LANDSCAPE ELEVATIONS	

PLANT SCHEDULE							
SS11-2409 MASTERS - WINDALE							
	BOTANICAL NAME	COMMON NAME	HEIGHT	WIDTH	QUANTITY	SPACING SIZE	POT SIZE
TREES							
Ba	Brachychiton acerifolia	Illawarra Flame Tree	25	5	17	As Shown	75Lt
Cg	Corymbia gummifera	Red Bloodwood	12	10	7	As Shown	75Lt
Cm	Corymbia maculata	Spotted Gum	15	7	58	As shown	75Lt
TI	Tristaniopsis laurina 'Luscious'	Water Gum	9	8	65	As Shown	75Lt
SHRUBS & ACCENTS							
De	Doryanthes excelsa	Gynea Lilly	2	2	297	As shown	200mm
Pt	Phormium tenax 'Atropurpurea'	Red NZ Flax	2	1.5	90	As shown	200mm
Wfr	Westringia fruticosa	Coastal Rosemary	2	2	509	As shown	200mm
GROUNDCOVERS & GRASSES							
DB	Dianella 'Breeze'	Blue Flax Lilly	0.6	0.6	1207	5/m2	150mm
LT	Lomandra 'Tanika'	Tanika Mat Rush	0.5	0.75	1599	5/m2	150mm
PK	Poa poliformis 'Kingsdale'	Kingsdale	0.6	0.6	4895	5/m2	150mm
TJ	Trachelospermum jasminoides	Star Jasmine	0.2	0.5	201	5/m2	150mm
TM	Themeda australis 'Mingo'	Blue Kangaroo Grass	0.3	0.6	2608	5/m2	150mm

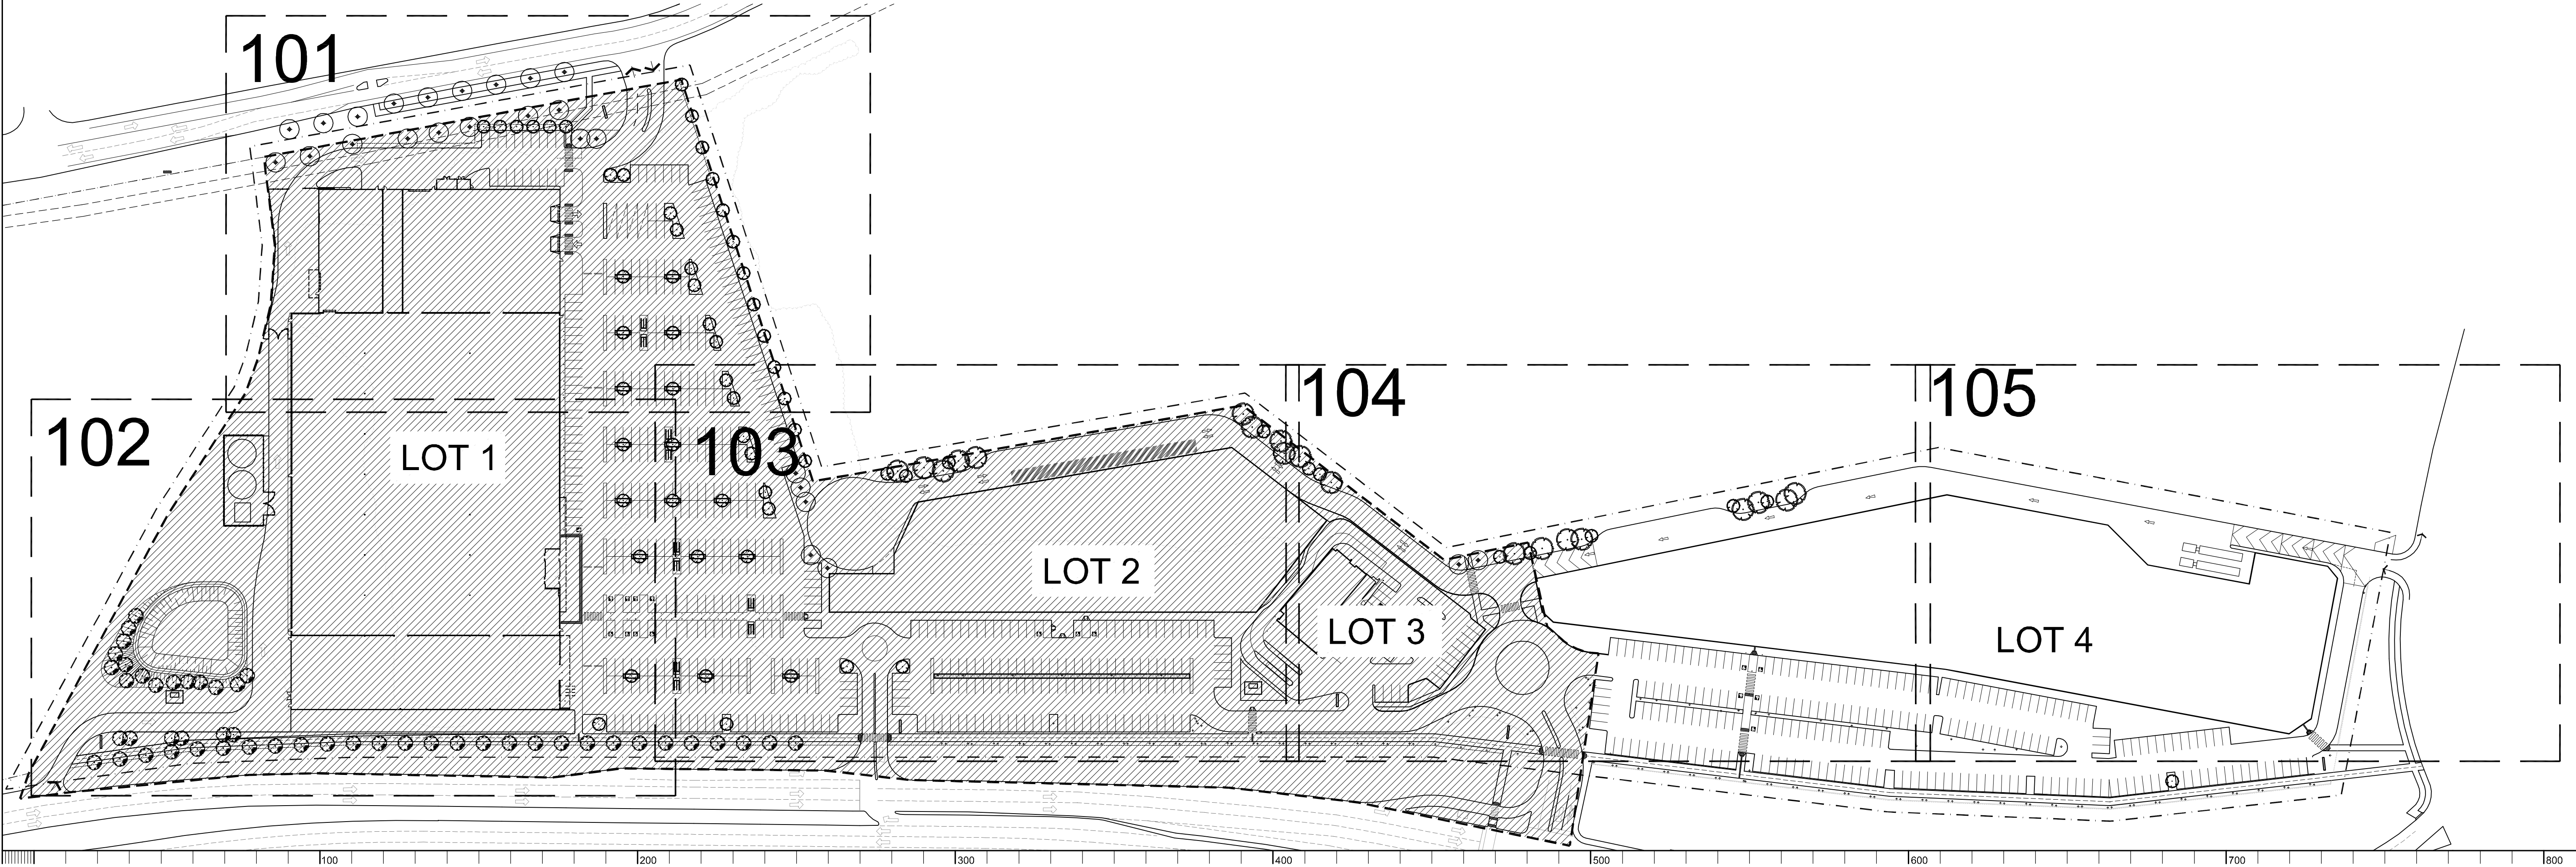


© 2012 Site Image (NSW) Pty Ltd. ABN 44 801 262 380. All rights reserved. This drawing is copyright and shall not be reproduced or copied in any form or by any means (graphic, electronic or mechanical including photocopy) without the written permission of Site Image Pty Ltd. Any license, expressed or implied, to use this document for any purpose what so ever is restricted to the terms of the written agreement between Site Image (NSW) Pty Ltd and the instructing party.

The contractor shall check and verify all work on site (including work by others) before commencing the landscape installation. Any discrepancies are to be reported to the Project Manager or Landscape Architect prior to commencing work. Do not scale this drawing. Any required dimensions not shown shall be referred to the Landscape Architect for confirmation.

Issue	Revision Description	Drawn	Check	Date
H	AMENDED LANDSCAPE	JM	NM	30.01.2015
G	POST JRPP ISSUE	JEF	NM	20.01.2015
F	ARCHITECTURAL COORDINATION	JM	NM	29.09.2014
E	ADDITIONAL LANDSCAPING AREAS	DB	NM	20.04.2012
D	ARCHITECTURAL COORDINATION	AS	NM	13.04.2012
C	ARCHITECTURAL COORDINATION	AS	NM	30.03.2012
B	DRAFT FOR COUNCIL COMMENT	DB	NM	05.03.2012
A	FOR COMMENT	AS	NM	01.03.2012

LEGEND	
	Site Boundry
	Extent of DA Works
	Proposed Tree (Refer to Plant Schedule)

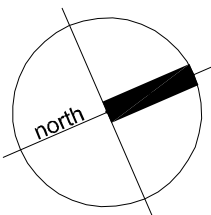

SITE IMAGE

Landscape Architects
Level 1, 3-5 Baptist Street
Rusden NSW 2016
Australia
Tel: (61 2) 8332 5600
Fax: (61 2) 9698 2877
www.siteimage.com.au

Client:
Hydrox Nominees Pty Ltd

Project:
MASTERS HOME IMPROVEMENT
Pacific Highway
Windale/ Bennetts Green

Drawing Name:
Landscape Cover Sheet

PRELIMINARY

Scale: 1:1000 @ A1
Job Number:
SS11-2409

Drawing Number:
000
Issue:
H