



01 75-200L TREE PLANTING ON GRADE
SCALE 1:10

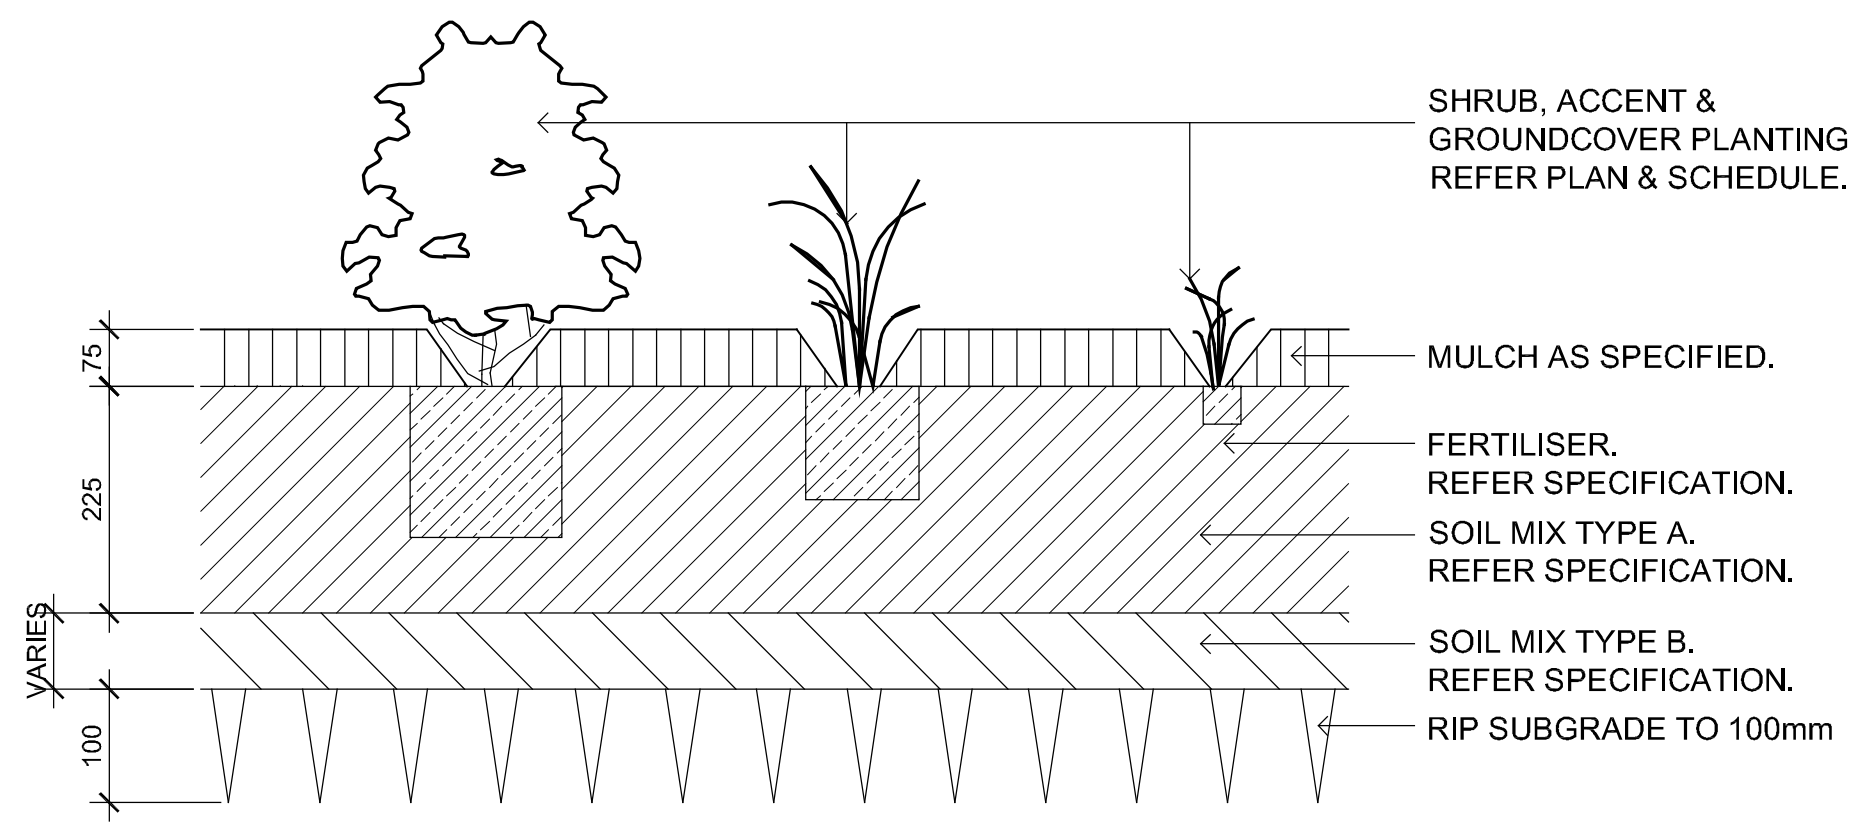

02 SHRUB, ACCENT & GROUND COVER PLANTING ON GRADE
SCALE 1:10

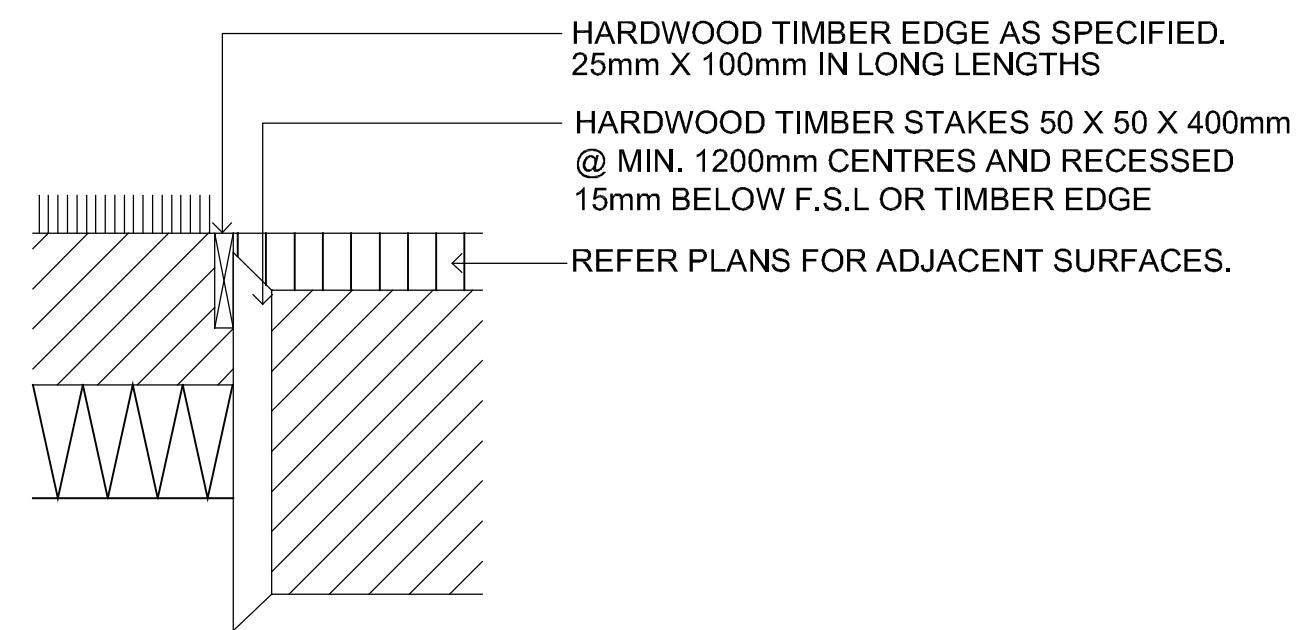

03 TIMBER EDGE - SECTION
SCALE 1:10

© 2012 Site Image (NSW) Pty Ltd ABN 44 801 262 380 All rights reserved.
This drawing is copyright and shall not be reproduced or copied in any form or by any means (graphic, electronic or mechanical including photocopy) without the written permission of Site Image Pty Ltd. Any license, expressed or implied, to use this document for any purpose what so ever is restricted to the terms of the written agreement between Site Image (NSW) Pty Ltd and the instructing party.

The contractor shall check and verify all work on site (including work by others) before commencing the landscape installation. Any discrepancies are to be reported to the Project Manager or Landscape Architect prior to commencing work. Do not scale this drawing. Any required dimensions not shown shall be referred to the Landscape Architect for confirmation.

Issue	Revision	Description	Drawn	Check	Date
A	1	FOR COMMENT	AS	NM	01.03.2012
B	1	PLANT SCHEDULE AMENDED	DB	NM	05.03.2012
C	1	DETAIL ADDED	AS	NM	30.03.2012
D	1	DETAIL AMENDED	AS	NM	13.04.2012
E	1	ARCHITECTURAL COORDINATION	JM	NM	29.09.2014



Client:
Hydrox Nominees Pty Ltd

Project:
MASTERS HOME IMPROVEMENT
Pacific Highway
Windale

Drawing Name:
Landscape Details

PRELIMINARY

Scale: As Shown

Job Number: SS11-2409

Drawing Number: 501

Issue: E