


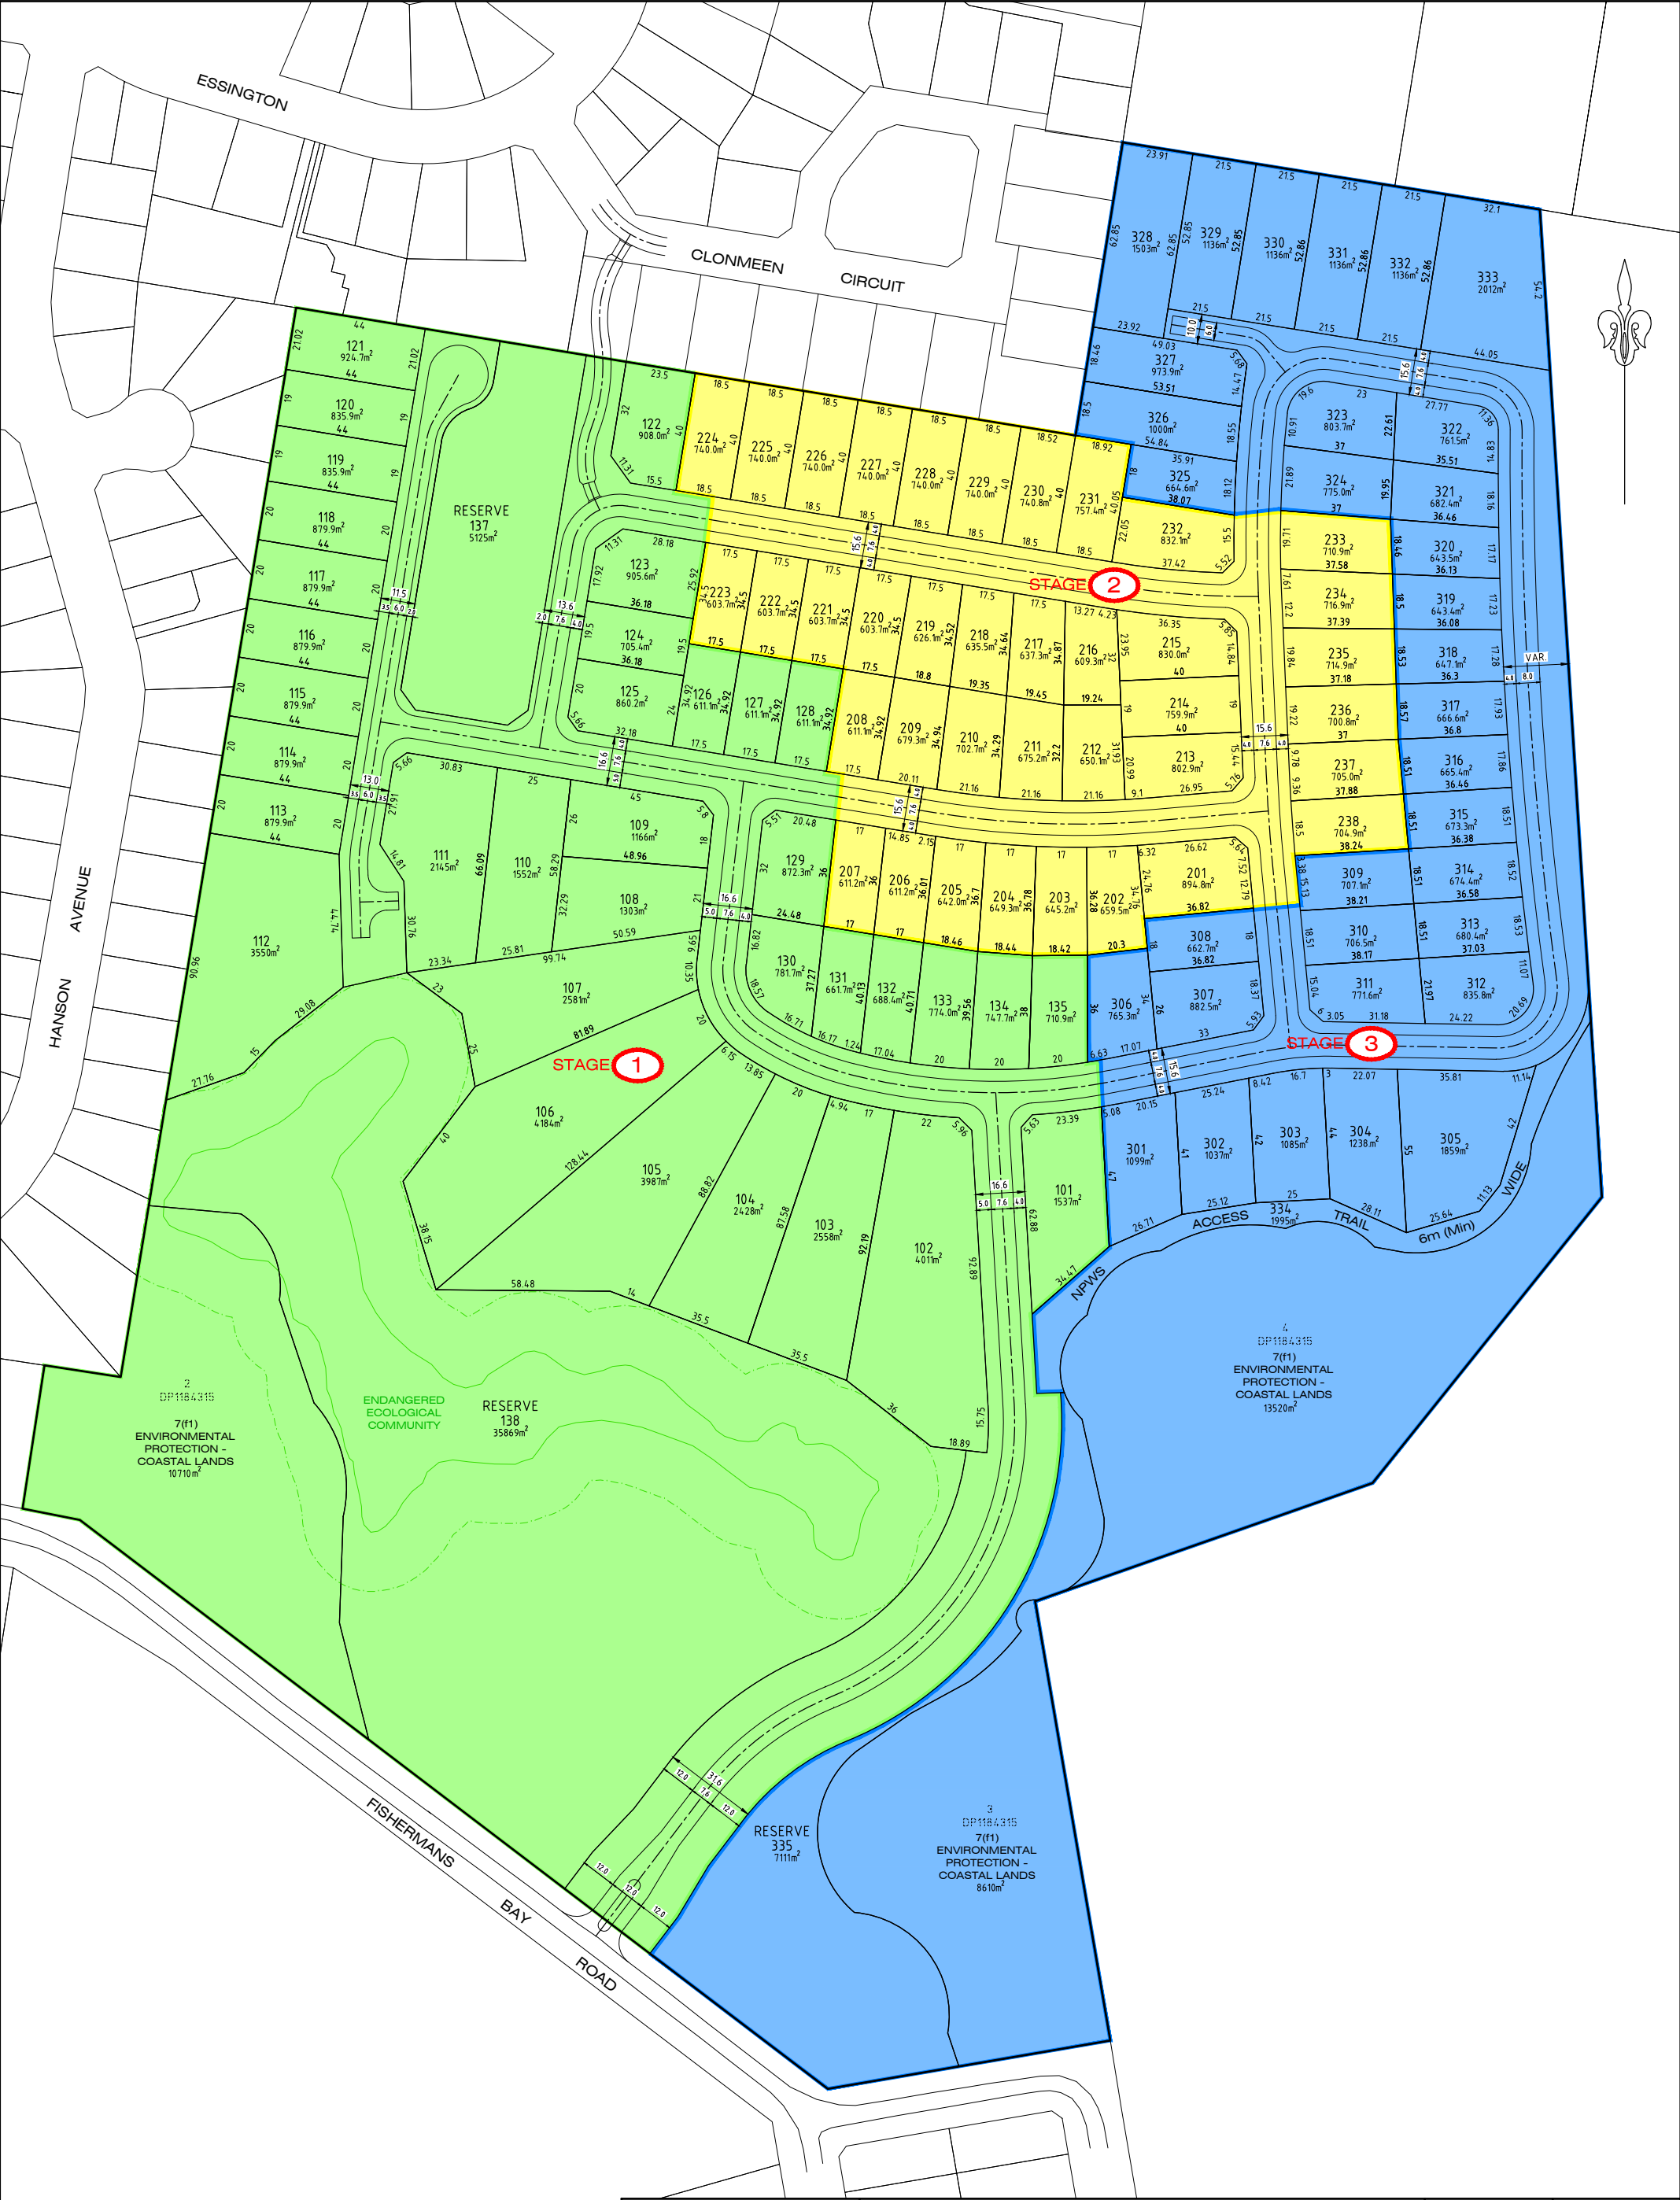

J	Final Issue to Client		AV	-	-	14/10/13*
I	Revised Per Client Comments		AV	-	-	10/10/13*
H	New Layout to meet Council, RFS and NOW Requirements		AV	-	-	10/10/13*
G	Entranceway Shortened, Staging Added		AV	-	-	18/10/12*
REV	DETAILS OF AMENDMENT	DESIGNED	DRAWN	CHECKED	APPROVED	DATE
* Denote the original signature and date when revision was issued.						

TATTERSALL LANDER PTY LTD DEVELOPMENT CONSULTANTS ENGINEERING, SURVEYING & PLANNING 2 Bourke St. P.O.Box 580 RAYMOND TERRACE 2324 Fax (02) 49871733 Phone (02) 49871500		DRAFT DIMENSIONED MASTERPLAN FISHERMANS BAY ROAD FISHERMANS BAY		COUNCIL PORT STEPHENS PARISH SCALE 1:1000 on A1 DATE : Plotted 13:34 15/10/13	REFERENCE 21300171 SHEET SIZE A1 SHEET No. 1
CLIENT: LANDCOM		JOB No.: 210549		COMPUTER FILE : S:\Clients\210549\DWG\Prelim Layout.dwg	