



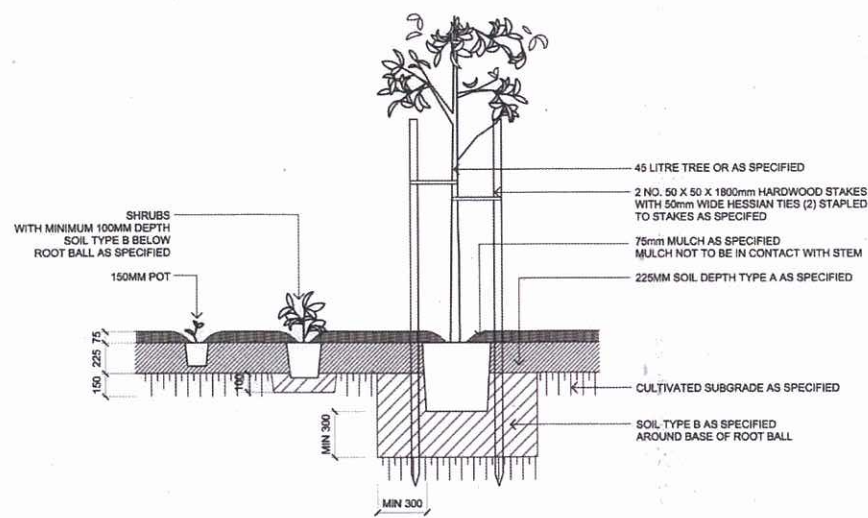

01 TREE & SHRUB PLANTING
TYPICAL SECTION SCALE 1:20

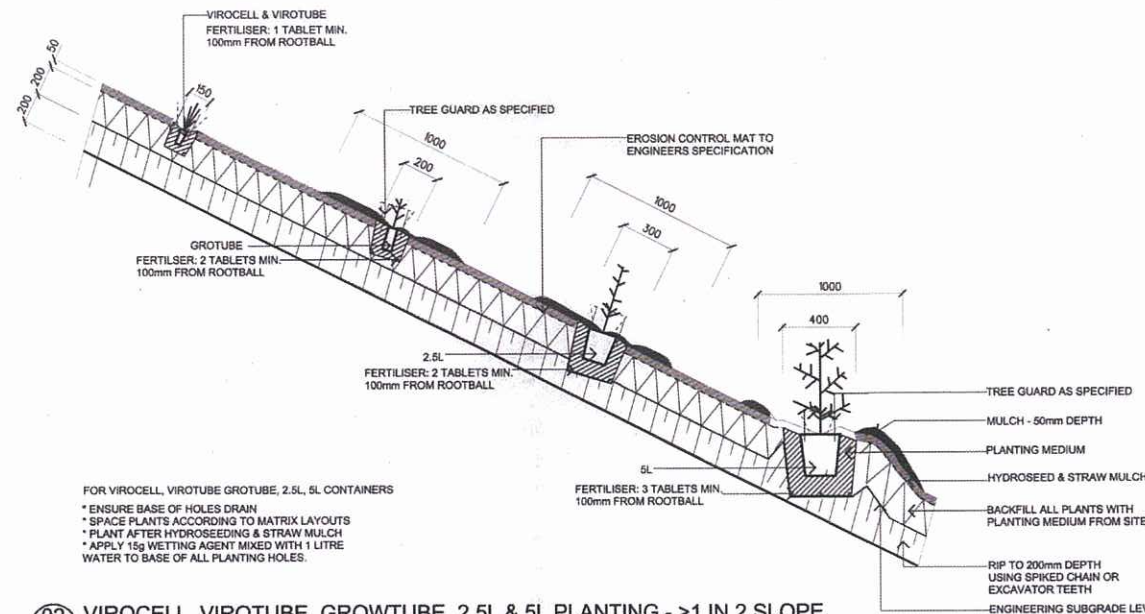

02 VIROCELL, VIROTUBE, GROWTUBE, 2.5L & 5L PLANTING - >1 IN 2 SLOPE
TYPICAL SECTION SCALE 1:20

LEGEND


	PROPERTY BOUNDARY		EXISTING TREES TO BE REMOVED
	PROPOSED BUILDINGS (TO ARCHS DWGS)		PROPOSED TREES
	PROPOSED TOP OF WALLS (TO ARCHS DWGS)		PROPOSED DECORATIVE GROUNDCOVERS
	PROPOSED TOP OF EMBANKMENT (APPROXIMATE)		BUSHLAND PLANTING REFER DETAIL 02
	EXISTING TOP OF KERB & LEVELS		TURFED AREAS
	RETAINING WALLS TO ENGINEERS DETAIL		PLANTED SWALE TO ENGINEERS DRAWINGS
	EXISTING TREES TO BE RETAINED & PROTECTED		

GENERAL NOTES:

1. FOR ARCHITECTURAL DETAILS OF BUILDINGS, INTERNAL LEVELS & WALLS REFER ARCHITECTS' DRAWINGS
2. FOR STRUCTURAL DETAILS OF WALLING & FOOTINGS, REFER TO STRUCTURAL ENGINEERS' DRAWINGS
3. FOR ENTRY & CAR PARK PLANT LIST REFER DRAWING la1-0504
4. FOR BUSHLAND PLANTING REFER DRAWING la1-0504
5. FOR LOCATION OF DETAILED PLANS REFER la1-0101, KEY PLAN OF ENTIRE SITE

© copyright of dem (austr) Pty limited abn 62 088 488 844.
Any unauthorised use or distribution of information depicted on this document without dem (austr) Pty limited prior consent is prohibited.
Any reports, drawings, advice or information included or referenced that is prepared and/or provided by any other party, including the consultant, is the sole representation of the party who prepared the report/drawing, advice or information and does not constitute a representation of dem (austr) Pty limited. dem (austr) Pty limited expressly takes no responsibility for any drawings, advice or other material prepared by any other party.
Figured dimensions to be taken in preference to scaled dimensions. Verify all dimensions on the job before preparing shop drawings or commencing work. Dimensions shown are computer generated and the contractor is to apply standard building tolerances.
Verified suitable for the use stipulated by the relevant revision/issue only if initiated and checked by an authorised dem (austr) Pty limited representative.

amendment	no.	date	amendment	by	chk'd	init	chk'd
no.	1	11.07.13	primary GA base				
no.	2	11.07.13	to base				

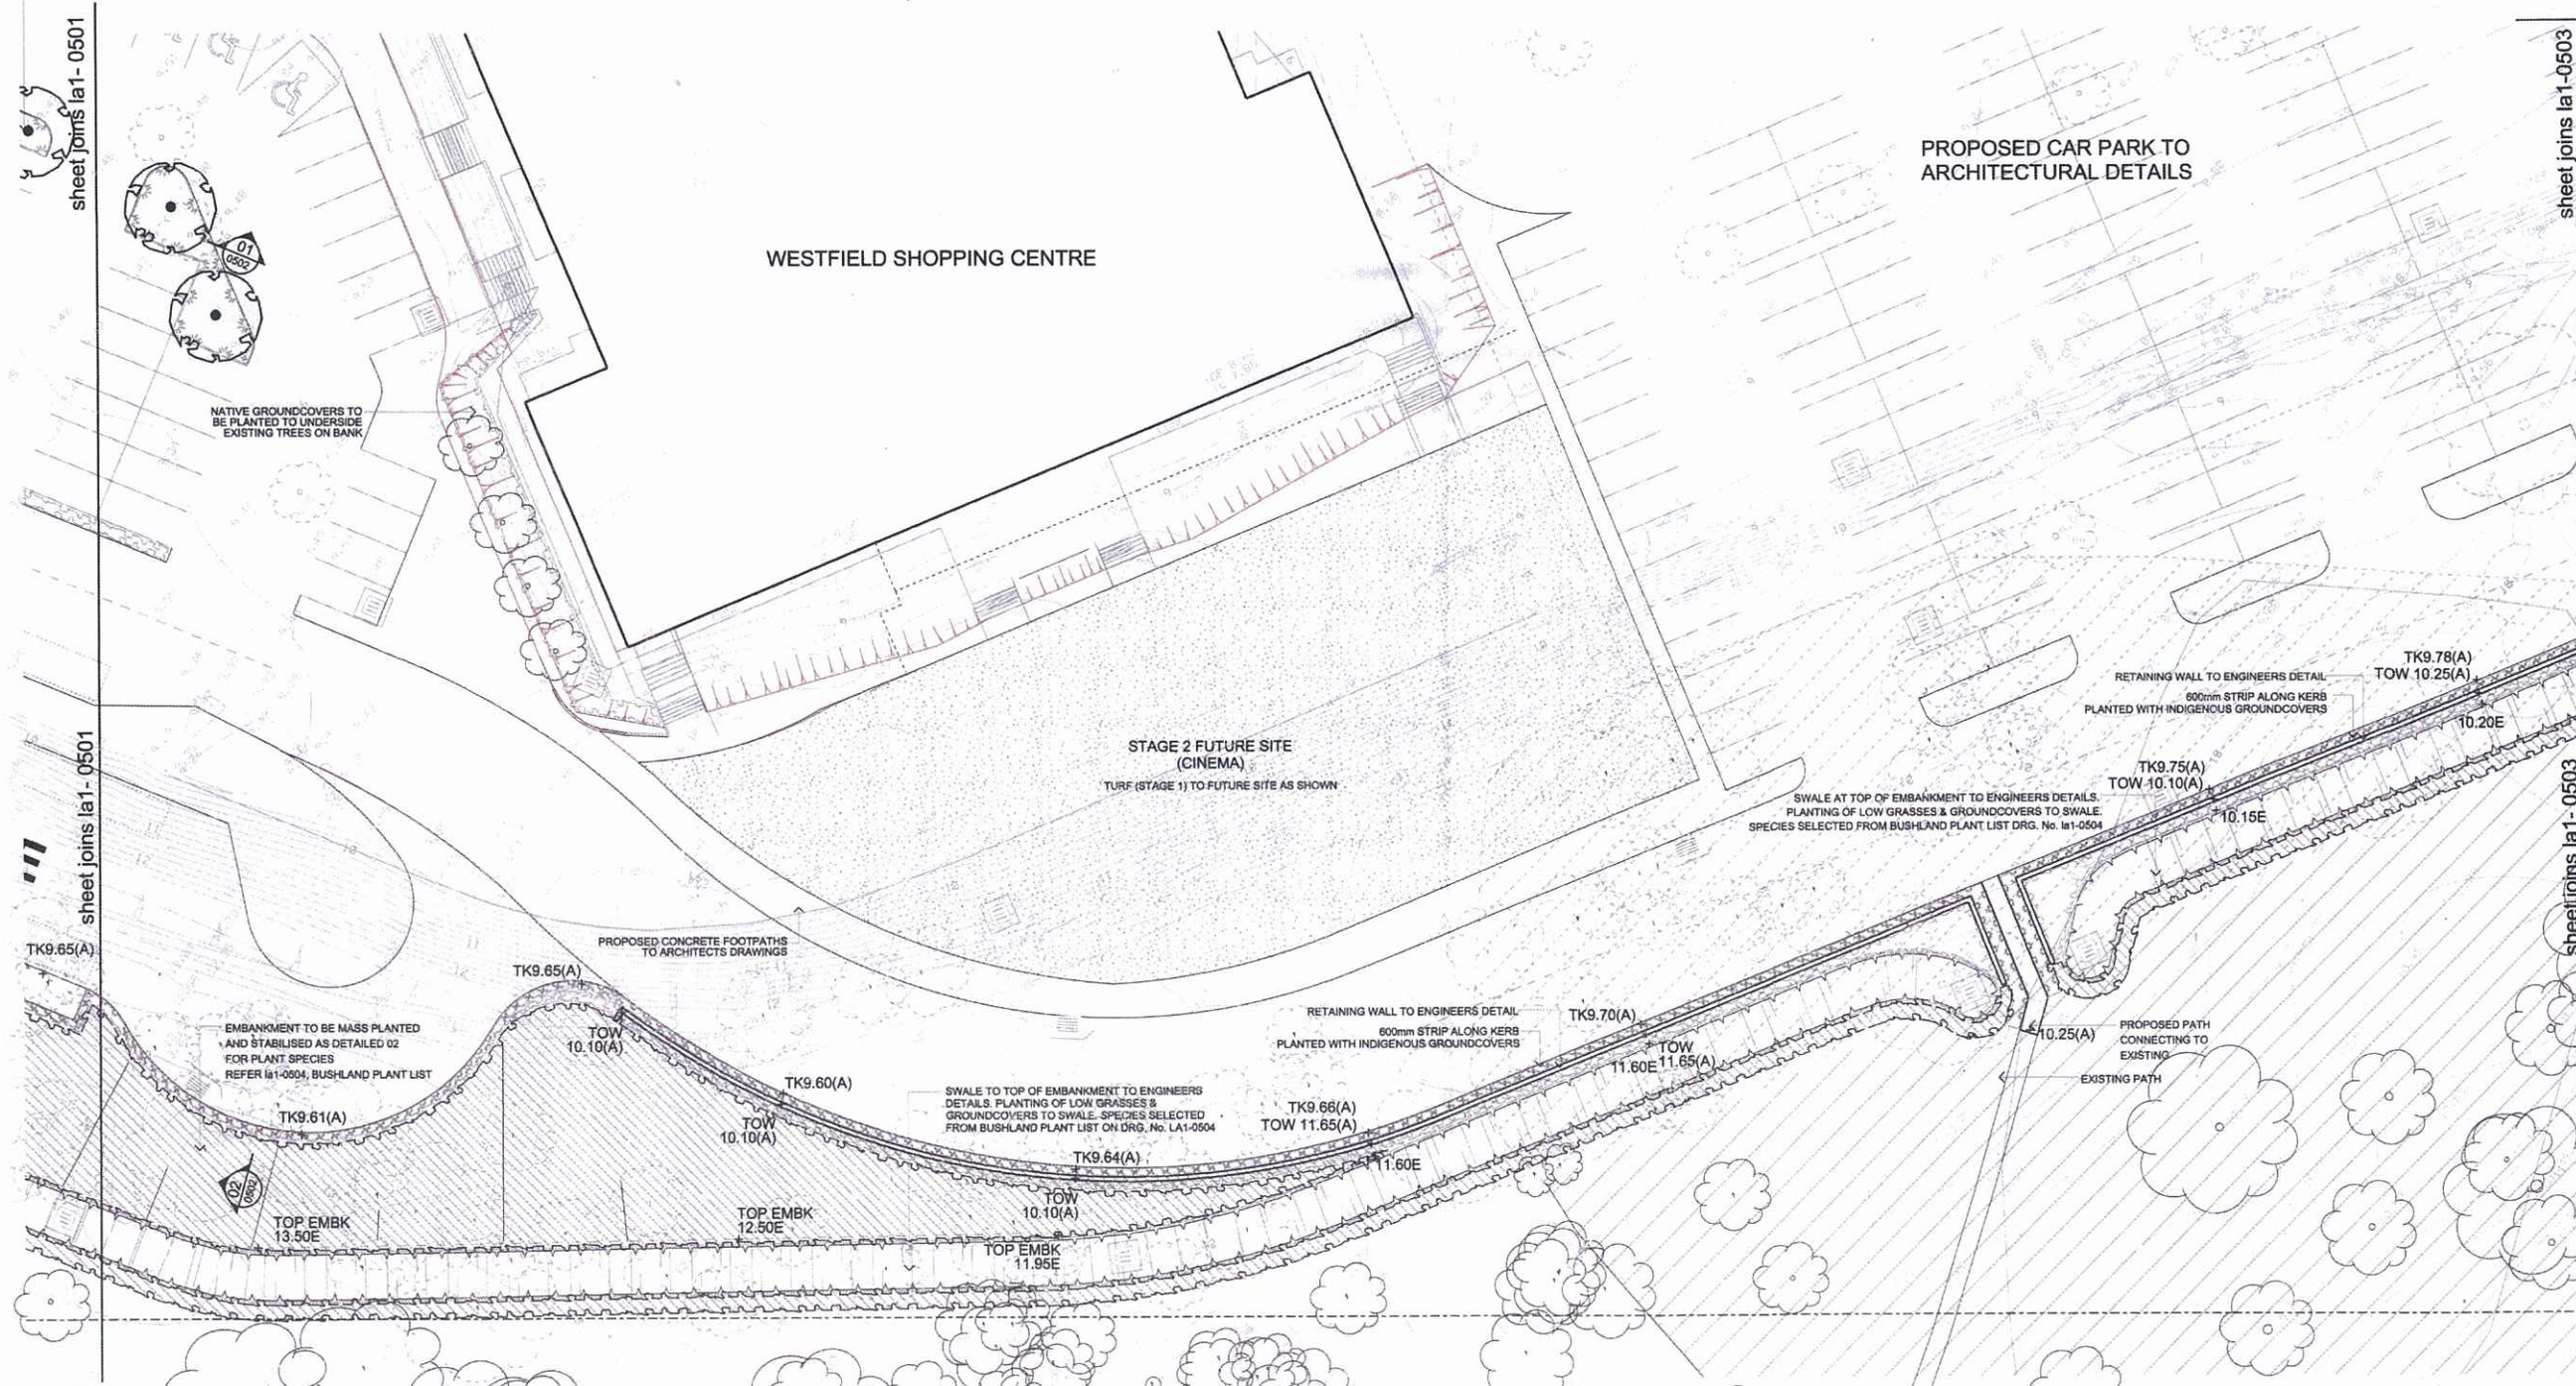


division: landscape architecture
level 8 15 help street chalswood nsw 2067
p: po box 6036 west chalswood nsw 1515
t: (02) 8986 6000 f: (02) 8986 6111
e: sydney@dem.com.au
propositional
Westfield Tuggerah
Westfield
Westfield Design & Construction P/L
GPO Box 4004
85 Castlereagh Street
Sydney NSW 2001
consultant

stage 1
landscape plan sheet 2 of 4


original	scale	drawn	project no.
b1	1:200	ab/JL	3468-02
drawing no.	date	number	rev no.
la 1- 0502	DATE 08/2013		a02

LEGEND

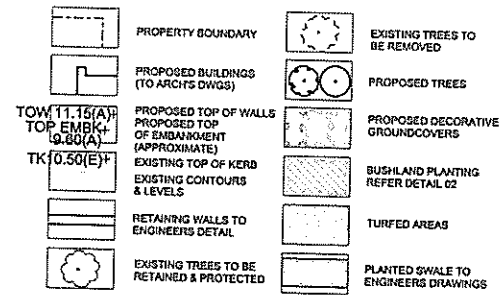

GENERAL NOTES:

1. FOR ARCHITECTURAL DETAILS OF BUILDINGS, INTERNAL LEVELS & WALLS REFER ARCHITECTS' DRAWINGS
2. FOR STRUCTURAL DETAILS OF WALLING & FOOTINGS, REFER TO STRUCTURAL ENGINEERS' DRAWINGS
3. FOR ENTRY & CAR PARK PLANT LIST REFER DRAWING la1-0504
4. FOR BUSHLAND PLANTING REFER DRAWING la1-0504
5. FOR LOCATION OF DETAILED PLANS REFER la1-0101, KEY PLAN OF ENTIRE SITE

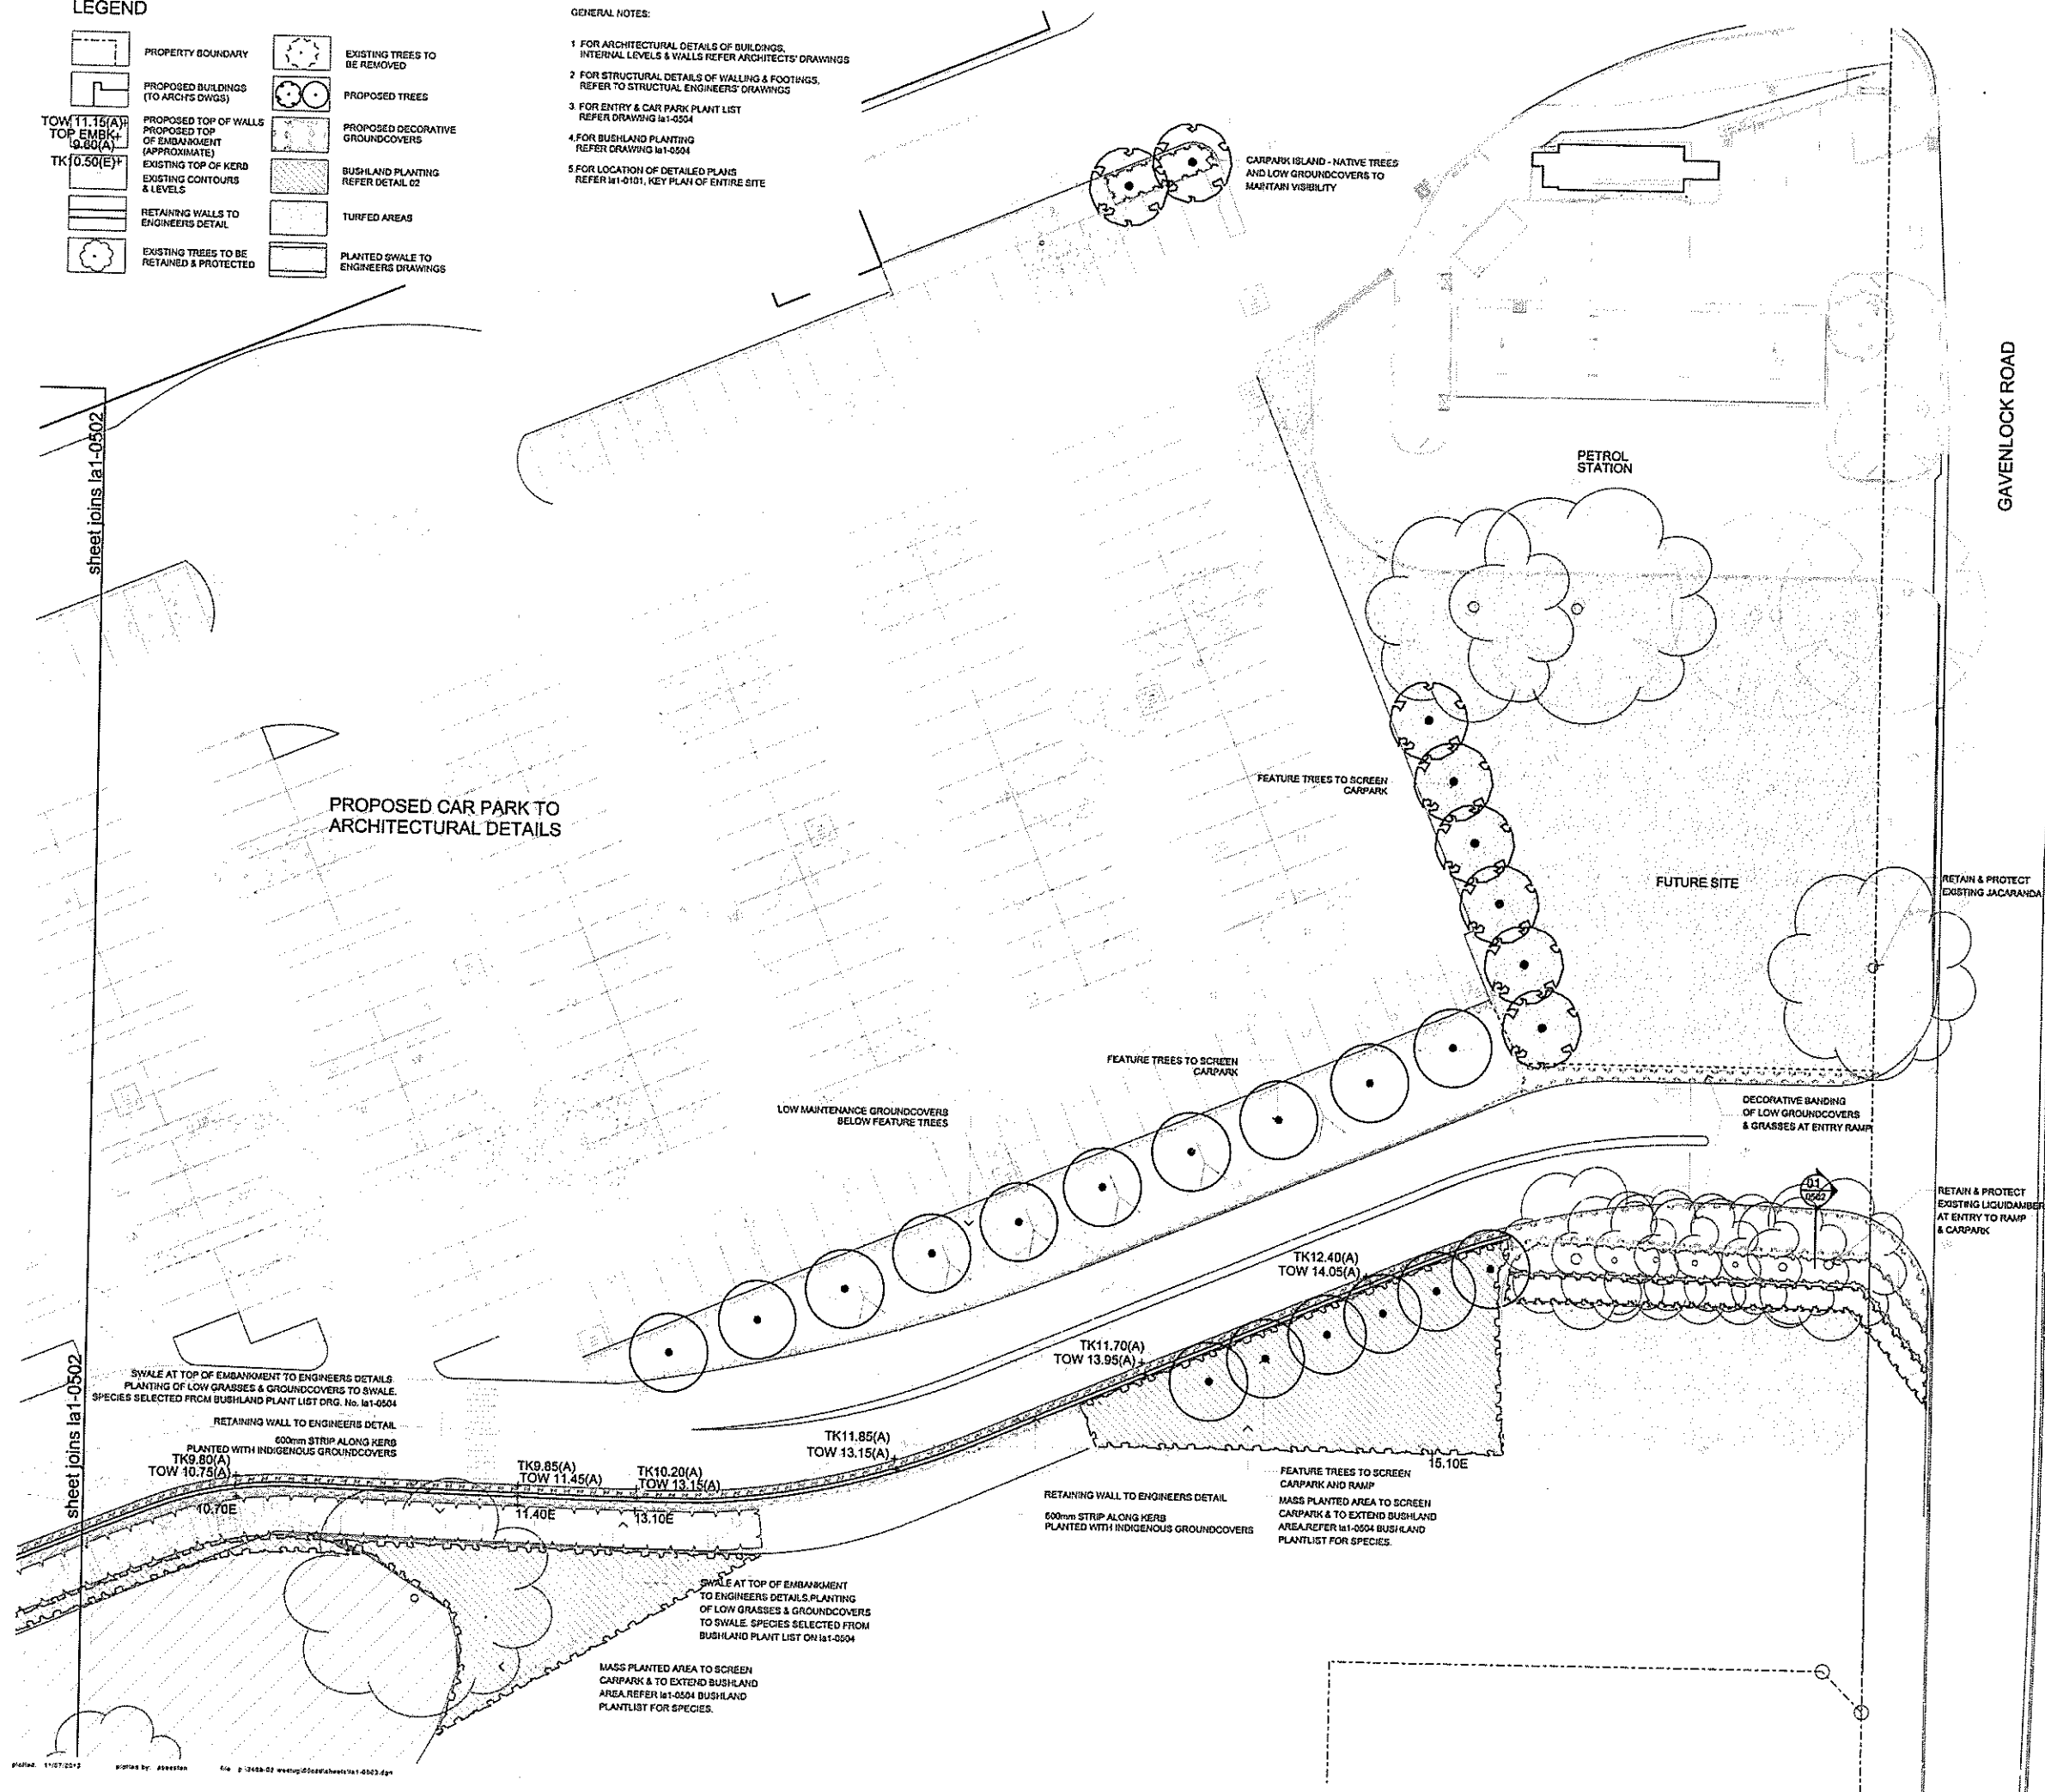


Copyright of dem (s) is limited to 02 000 000 000. Any reproduction or distribution of information contained on this document without dem (s) prior consent is prohibited.

Any reports, drawings, advice or information indicated or referenced that is prepared under provided by any other party, including the client/contractor, is the sole responsibility of the party who prepared the report/drawing, advice or information and does not constitute a representation by dem (s) to be limited. dem (s) is not liable for any errors or omissions in any documents, advice or other material prepared by any other party.

Nothing is to be taken in preference to access to the site. Verify all dimensions on the site before preparing shop drawings or construction work. Dimensions shown are approximate and the contractor is to apply standard building tolerances.

Verified suitable for use as stipulated by the relevant authorities. Only if indicated and checked by an authorized dem (s) level ply limited representative.

no.	date	amendment	by	chk'd	int.	date
01	04/01/13	preliminary design	J	J	an	an
02	11/07/13	drawn	J	J	an	an

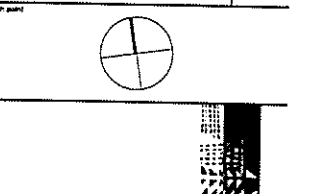

dem

division: landscape architecture

level 8 15 help street chateauwood nsw 2087
p. po box 5035 west chateauwood nsw 1515
t: (02) 8966 6000 f: (02) 8966 6111
e: sydney@dem.com.au

project name
Westfield Tuggerah

Westfield
Westfield Design & Construction P/L
GPO Box 4004
85 Castlereagh Street
Sydney NSW 2001


drawing title
stage 1
landscape plan sheet 3 of 4

da issue

original	scale	drawn	project no.
b1	1:200	ab/JL	3468-02
drawing no.			revs

la 1- 0503 a02

DATE 08/2013

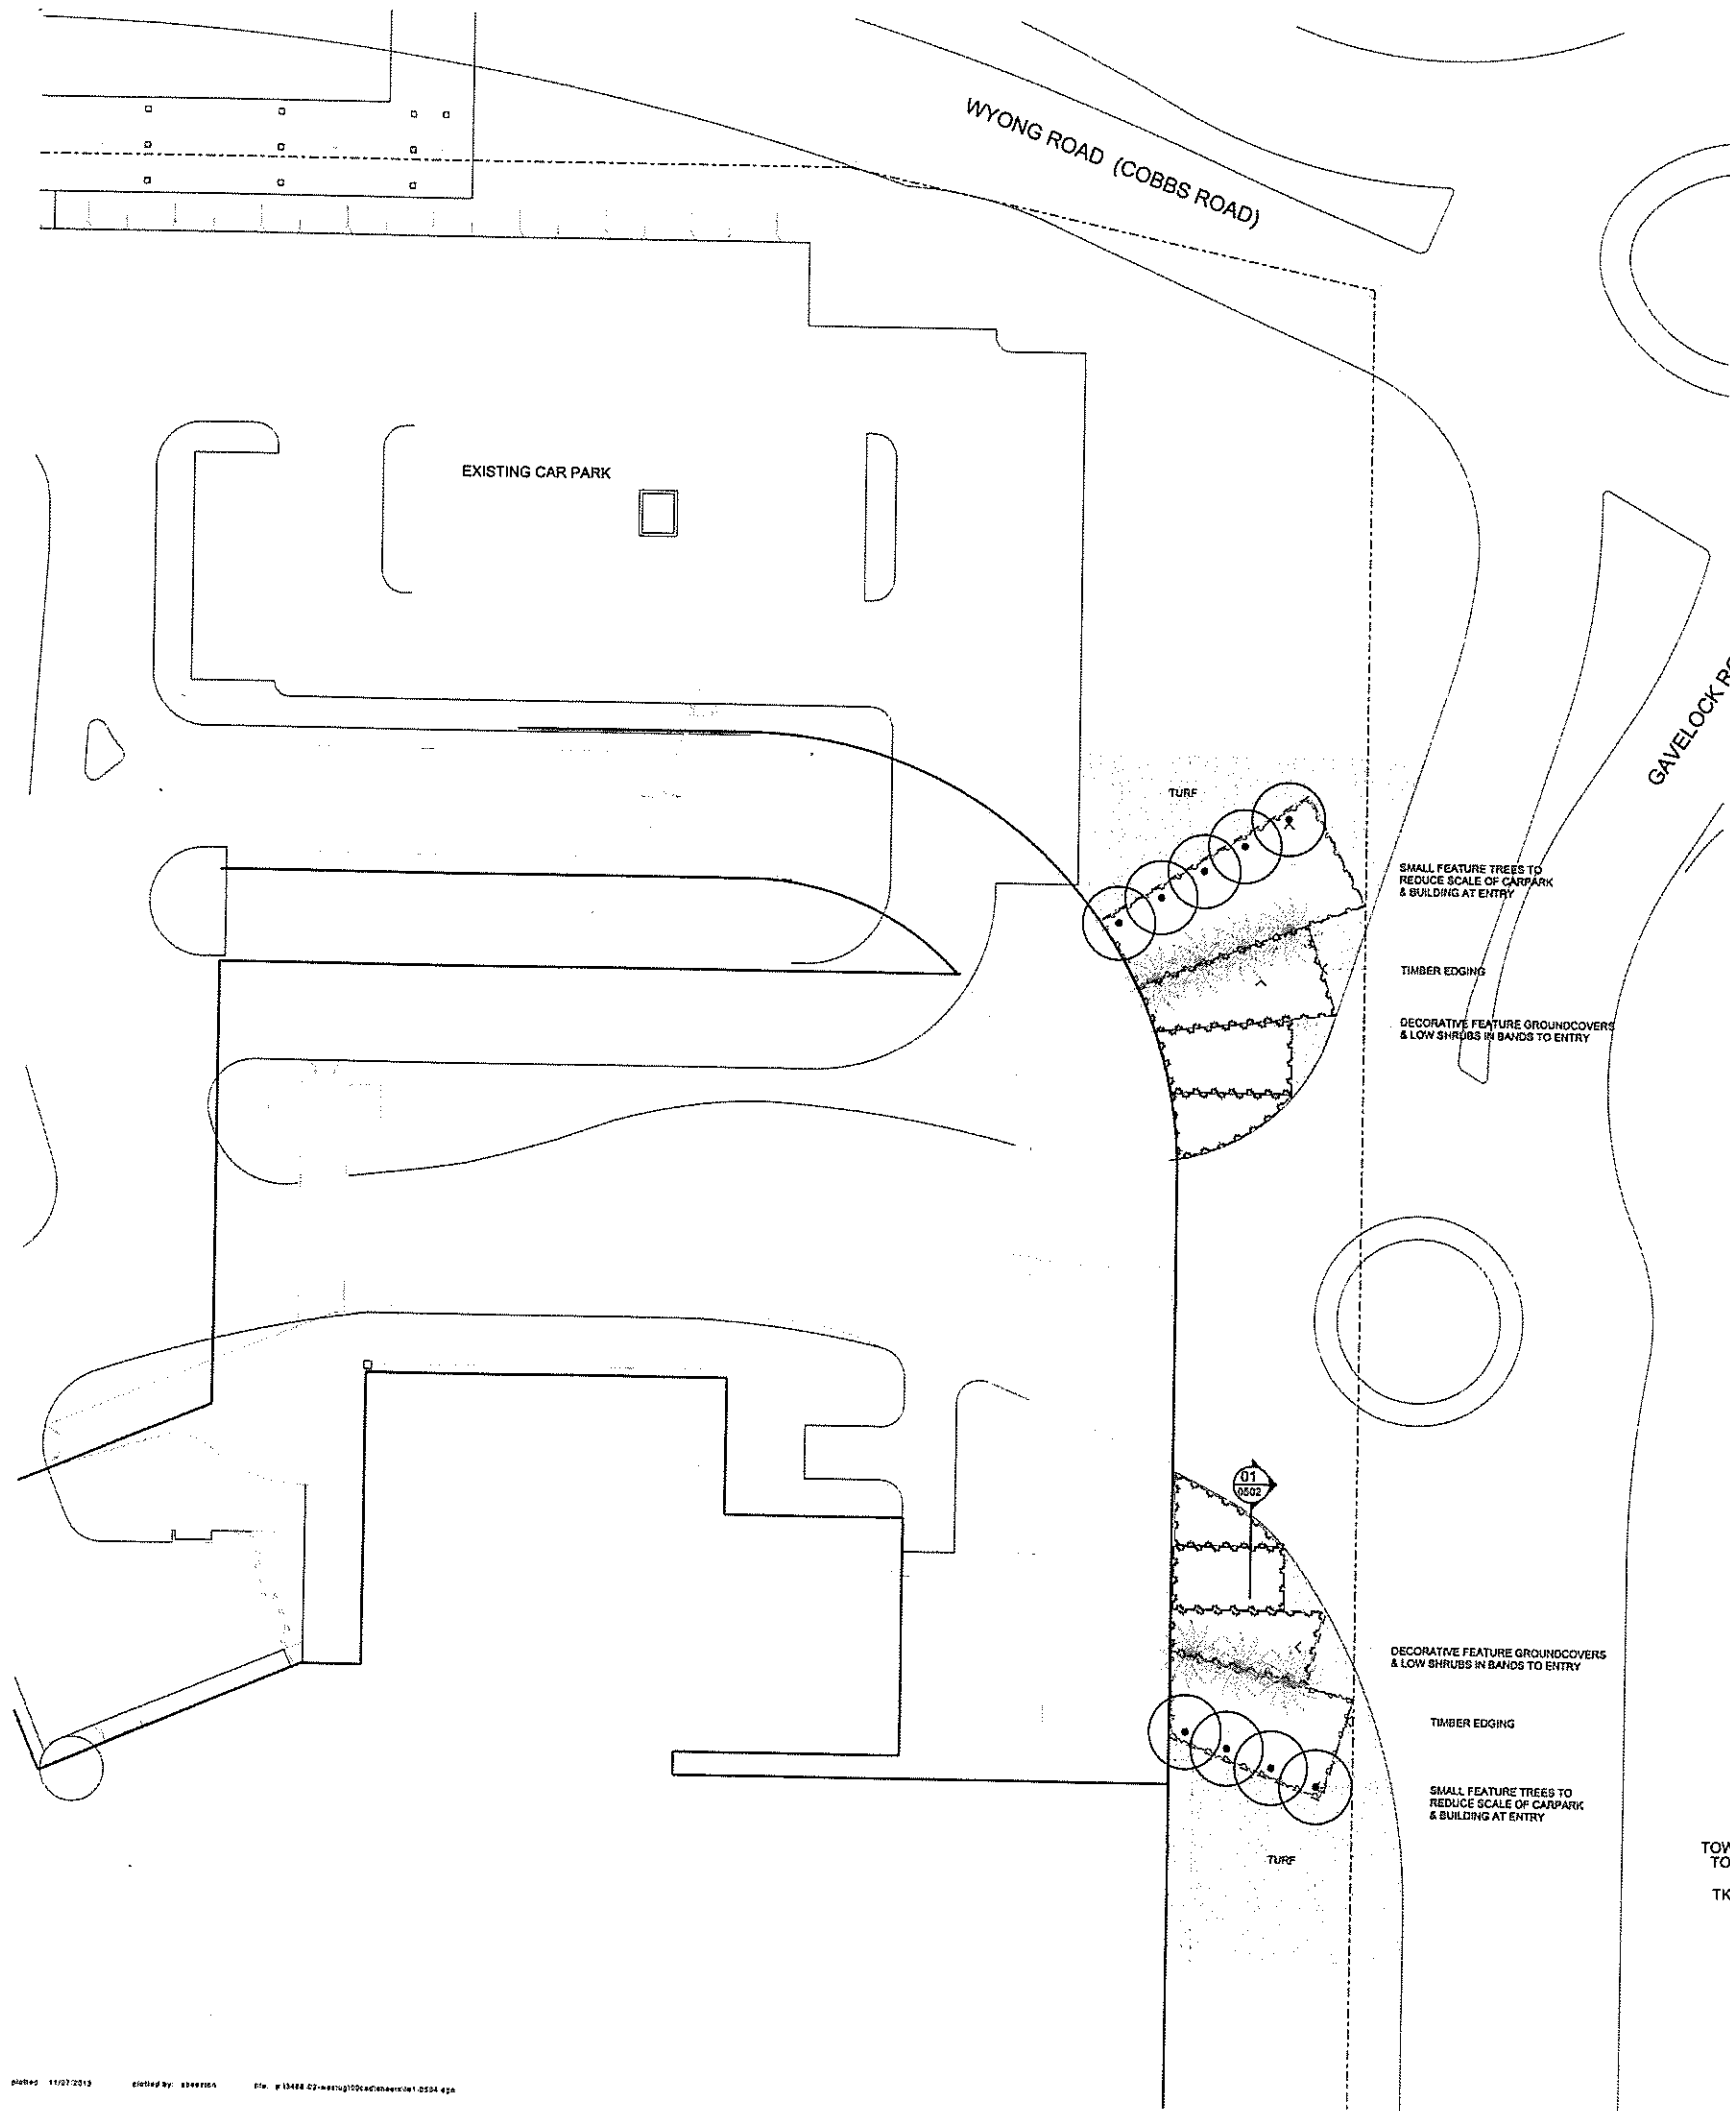

PLANT SCHEDULE

Bushland Planting

Botanic Name	Common Name	Height at Maturity metres	Container Size
TREES			
Acacia floribunda	White Sallow Wattle	2	Grotube
Acacia longifolia	Sydney Golden Wattle	2	Grotube
Allocasuarina torulosa	Forest Oak	12	Grotube
Angophora costata	Smooth Barked Apple	25	Grotube
Angophora floribunda	Rough Barked Apple	20	Grotube
Eucalyptus pitularis	Black Butt	30	Grotube
Eucalyptus punctata	Grey Gum	20	Grotube
Eucalyptus resinifera	Red Mahogany	30	Grotube
Eucalyptus robusta	Swamp Mahogany	15	Grotube
Livistona australis	Cabbage Tree	10	5L
Syncarpia glomulifera	Turpentine	20	Grotube

SHRUBS

Callistemon salignus	Willow Bottlebrush	7	Grotube
Glochidion ferdinandi	Cheese Tree	8	Grotube
Leptospermum polygalifolium	Lemon Scented Tea Tree	2	Grotube
Melaleuca biconvexa	Biconvex Paperbark	10	Grotube
Melaleuca linariifolia	Snow in Summer	8	Grotube
Melaleuca sieberi	Sieber's Paperbark	5	Grotube

GROUNDCOVERS

Baeckea virgata	Twiggy baeckea	1	Grotube
Carex appressa	Tall Sedge	1	Grotube
Dianella caerulea	Blue Flax Lily	0.6	Grotube
Gahnia clarkii	Tall Saw Hedge	2	Grotube
Imperata cylindrica	Var major blade grass	0.5	Grotube
Lomandra longifolia	Spiny - headed Matt Rush	1.2	Grotube
Pteridium esculentum	Bracken	0.6	Grotube
Schoenus brevifolius	Bog Rush	1	Grotube
Viola hederacea	Native Violet	0.2	Grotube

Carpark & Entry Planting

Botanic Name	Common Name	Height at Maturity Metres	Container Size
TREES			
Lophostemon confertus	Brush Box	15	75L
Allocasuarina torulosa	Forest Oak	12	25L
Angophora costata	Smooth Barked Apple	25	75L
Melaleuca biconvexa	Biconvex Paperbark	10	5L
Melaleuca linariifolia	Snow in Summer	8	5L
Melaleuca sieberi	Sieber's Paperbark	5	5L
Eucalyptus robusta	Swamp Mahogany	12	25L
Livistona australis	Cabbage Tree	10	200L
Syncarpia glomulifera	Turpentine	20	75L

SHRUBS

Callistemon salignus	Willow Bottlebrush	7	5L
Westringia fruticosa	Native Rosemary	1	5L
Syzygium	Lilly Pilly	2	25L
Photinia glabra	Photinia	2	25L
Buxus microphylla 'Japonica'	Japanese Box	1.5	25L

GROUNDCOVERS

Dianella 'Breeze'	Breeze	0.6	2.5L
Dianella 'Little Jess'	Little Jess	0.45	2.5L
Lomandra 'Kalinus'	Kalinus	1.2	2.5L
Lomandra 'Tanika'	Tanika	0.6	2.5L
Lomandra 'Nyalla'	Nyalla	0.75	2.5L
Myoporum parvifolium 'Yareena'	Yareena	0.3	growtube
Phormium 'Bronze Baby'	Bronze Baby	0.6	25L
Pennisetum 'Nafay'	Nafay	0.9	2.5L
Doryanthes excelsa	Gymea Lily	1	5L
Trachelospermum jasminoides	Star Jasmine	0.4	2.5L

LEGEND


	PROPERTY BOUNDARY		EXISTING TREES TO BE REMOVED
	PROPOSED BUILDINGS (TO ARCH'S DWG)		PROPOSED TREES
	PROPOSED TOP OF WALLS PROPOSED TOP OF EMBANKMENT (APPROXIMATE)		PROPOSED DECORATIVE GROUNDCOVERS
	EXISTING TOP OF KERBS EXISTING CONTOURS & LEVELS		BUSHLAND PLANTING REFER DETAIL 02
	RETAINING WALLS TO ENGINEERS DETAIL		TURFED AREAS
	EXISTING TREES TO BE RETAINED & PROTECTED		PLANTED SWALE TO ENGINEERS DRAWINGS

GENERAL NOTES:

- FOR ARCHITECTURAL DETAILS OF BUILDINGS, INTERNAL LEVELS & WALLS REFER ARCHITECTS' DRAWINGS
- FOR STRUCTURAL DETAILS OF WALLING & FOOTINGS, REFER TO STRUCTURAL ENGINEERS' DRAWINGS
- FOR ENTRY & CAR PARK PLANT LIST REFER DRAWING la1-0504
- FOR BUSHLAND PLANTING REFER DRAWING la1-0504
- FOR LOCATION OF DETAILED PLANS REFER la1-0101, KEY PLAN OF ENTIRE SITE

Copyright of dem (pvt) Pty Limited ABN 92 855 488 854.
Any unauthorised use of this plan or information depicted on this document without dem (pvt) Pty Limited prior consent is prohibited.
Any reports, drawings, articles or information included or referenced that is prepared and/or provided by any other party, including the copyright owner, is the sole responsibility of the party who prepared the report, drawings, articles or information and does not constitute a representation by dem (pvt) Pty Limited. dem (pvt) Pty Limited expressly takes no responsibility for any documents, articles or other material prepared by any third party.
Figured dimensions to be taken in preference to stated dimensions, verify all dimensions on the job before preparing any drawings or commencing work. Dimensions shown are computer generated and the contractor is to apply standard building tolerances.
Noted suitable for use as indicated by the relevant conditions. See any of the notes and checked by an authorised dem (pvt) Pty Limited representative.

no	date	amendment	by	chk'd	rev	date
01	10/01/13	preliminary issue	J	J	01	10
02	11/07/13	Issue	J	J	02	13

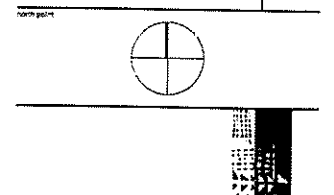

division: landscape architecture

level 8, 15 help street, chateaufort nsw 2087
p: po box 5015 west chateaufort nsw 1515
t: (02) 8966 8000 f: (02) 8966 0111
e: sydney@dem.com.au

PROJECT NO:

Westfield Tuggerah

Westfield

Westfield Design & Construction P/L
GPO Box 4004
85 Castlereagh Street
Sydney NSW 2001

DATE:

drawing title:

stage 1
landscape plan sheet 4 of 4

drawn by:

original: date: drawn: project no:
b1 1:200 JL 3468-02

drawing no:

la 1- 0504

rev no:

a02




- © copyright of doorn (aust) Pty limited can be 02 925 433 444
any unauthorised use or distribution of information copied on this document
without doorn (aust) Pty limited prior consent is prohibited

amendments					initialed	
no.	date	amendment	by		isl.	cr'd
101	04/07/13	preparatory release	F	F	as	as
102	11/07/13	no limit	J	J	as	as

verified suitable for the use stipulated by the relevant representative only if initiated and checked by an authorized person (s) (s) by verified representative.

amendment		verified			
no. :	date	amendment	by	date	initials
n1 :	04/07/13	preliminary release	f	f	ds
n2 :	11/07/13	release	f	f	ds

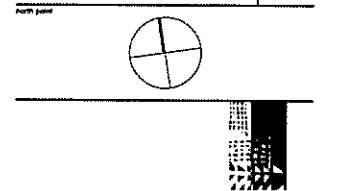

lem

division: landscape architecture

level 8 15 help street chatswood new 2067
p: po box 5036 wauchope nsw 2556
t: (02) 8956 6000 f: (02) 8956 6111
e: sydney@dem.com.au

Westfield Tuggerah

Westfield

Westfield Design & Construction P/L
GPO Box 4004
85 Castlereagh Street
Sydney NSW 2001

stage 2 (cinema)
landscape plan


doi:10.1017/S0007122612000060

original	scale	drawn	project no
b1	1:200	ab/JL	3468-02

la 2- 0502 a02

DATE 08/2013

amendments				varied		
no.	date	amendment	by	chk'd	init	chk'd
ad1	04/07/13	primary DA issue	j	j	ad	ad
ad2	04/08/13	decision	j	j	ad	ad

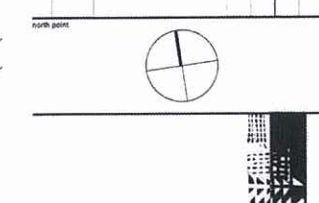

division: landscape architecture

level 8 15 help street chatswood nsw 2067
p: po box 5036 west chatswood nsw 1515
t: (02) 8966 6000 f: (02) 8966 6111
e: sydney@dem.com.au

Westfield Tuggerah

Westfield

Westfield Design & Construction P/L
GPO Box 4004
85 Castlereagh Street
Sydney NSW 2001

stage 1 & stage 2 (cinema)
site analysis plan
& key plan

da issue

original	scale	drawn	project no.
b1	1:1000	ab/JL	3468-02

la 1- 0101

DATE 08/2013