




1 LOT 4 - SOUTH-WEST ELEVATION
1:100


SELECTIONS LEGEND

REFER TO SELECTIONS SCHEDULE FOR MORE DETAIL

AD	ALUMINIUM FRAMED DOOR
AW	ALUMINIUM FRAMED WINDOW
B	BOLLARD
BAL#	BALUSTRADE TYPE #
BG	BOX GUTTER
BLK	BLOCKWORK
BK	BRICKWORK
CAR	CARPET
CONC	CONCRETE
CFT	CERAMIC FLOOR TILE FINISH
CWT	CERAMIC WALL TILE FINISH
D	DOOR
DW	DISHWASHER
DP	DOWNPIPE
EDB	ELECTRICAL DISTRIBUTION BOARD
EX	EXISTING
FB	FACE BRICK
FB	FIBRE CEMENT
FG	FIXED GLASS
FL	FLASHING
FR	FIRE RATED
FW	FLOOR WASTE
FFL	FINISHED FLOOR LEVE
FSL	FINISHED SLAB LEVEL
GD	GRATED DRAIN
GU	GUTTER
HR	HANDRAIL
HW	HOT WATER UNIT
LDI	LAUNDRY
MB	METER BOX
ML	METAL LOUVRES
MR	METAL ROOF SHEET
P	PAINT
PAV	PAVING
PB	PLASTERBOARD
POL	POLYSTYRENE EXTERNAL CLADDING
POLY	POLYURETHANE INTERNAL FINISH
MSC	MESH CAGE
REF	REFRIGERATOR
REN	RENDER
RL	RELATIVE LEVEL (TO AUSTRALIAN HEIGHT DATUM)
RWO	RAINWATER OUTLET
RWT	RAINWATER TANK
STD	SLIDING TIMBER DOOR
SG	STEEL GATE
SK	SKIRTING
SP	STONE PAVING
TW	TIMBER FRAMED WINDOW
TRG	TRANSLUCENT GLAZING (OBSCURE)
VP	VENT PIPE
WM	WASHING MACHINE
WS	WHEEL STOP

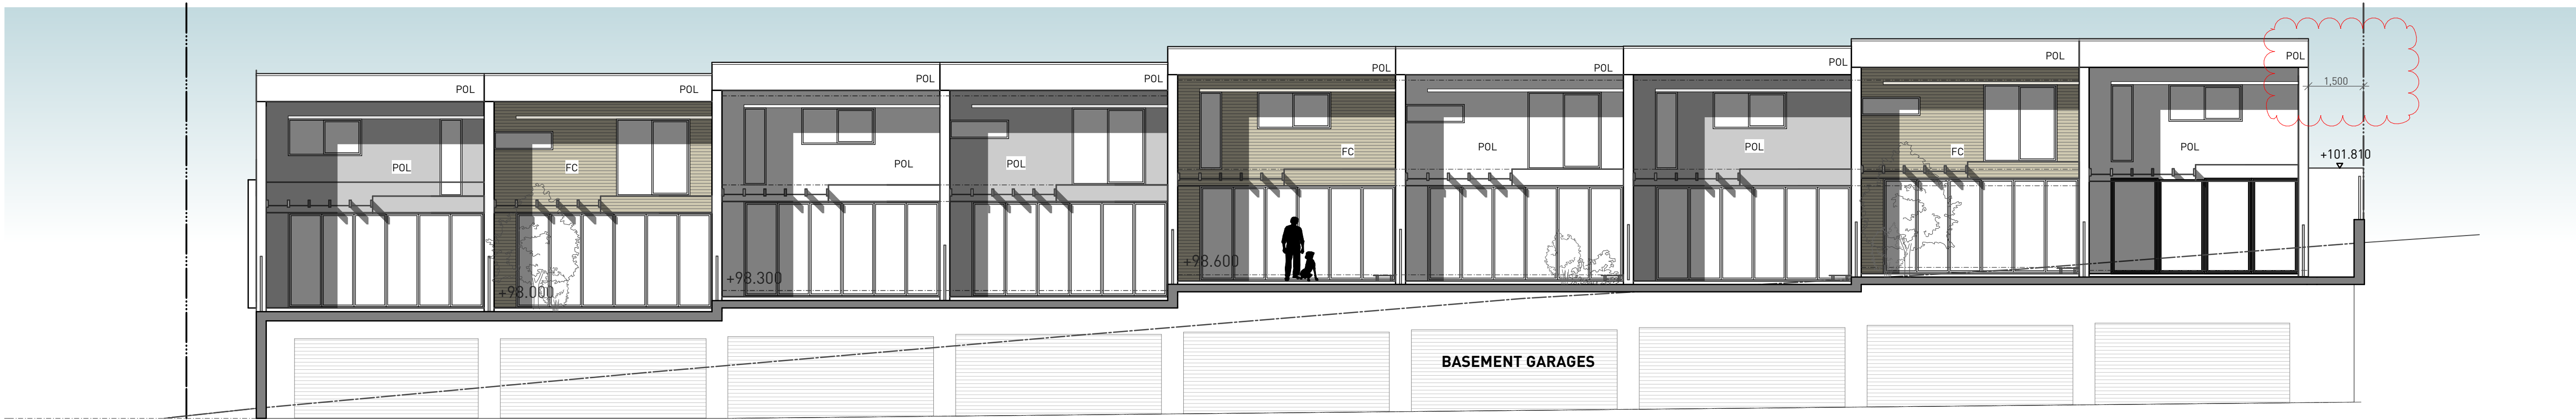

2 LOT 4 - N-E INTERNAL ELEVATION
1:100

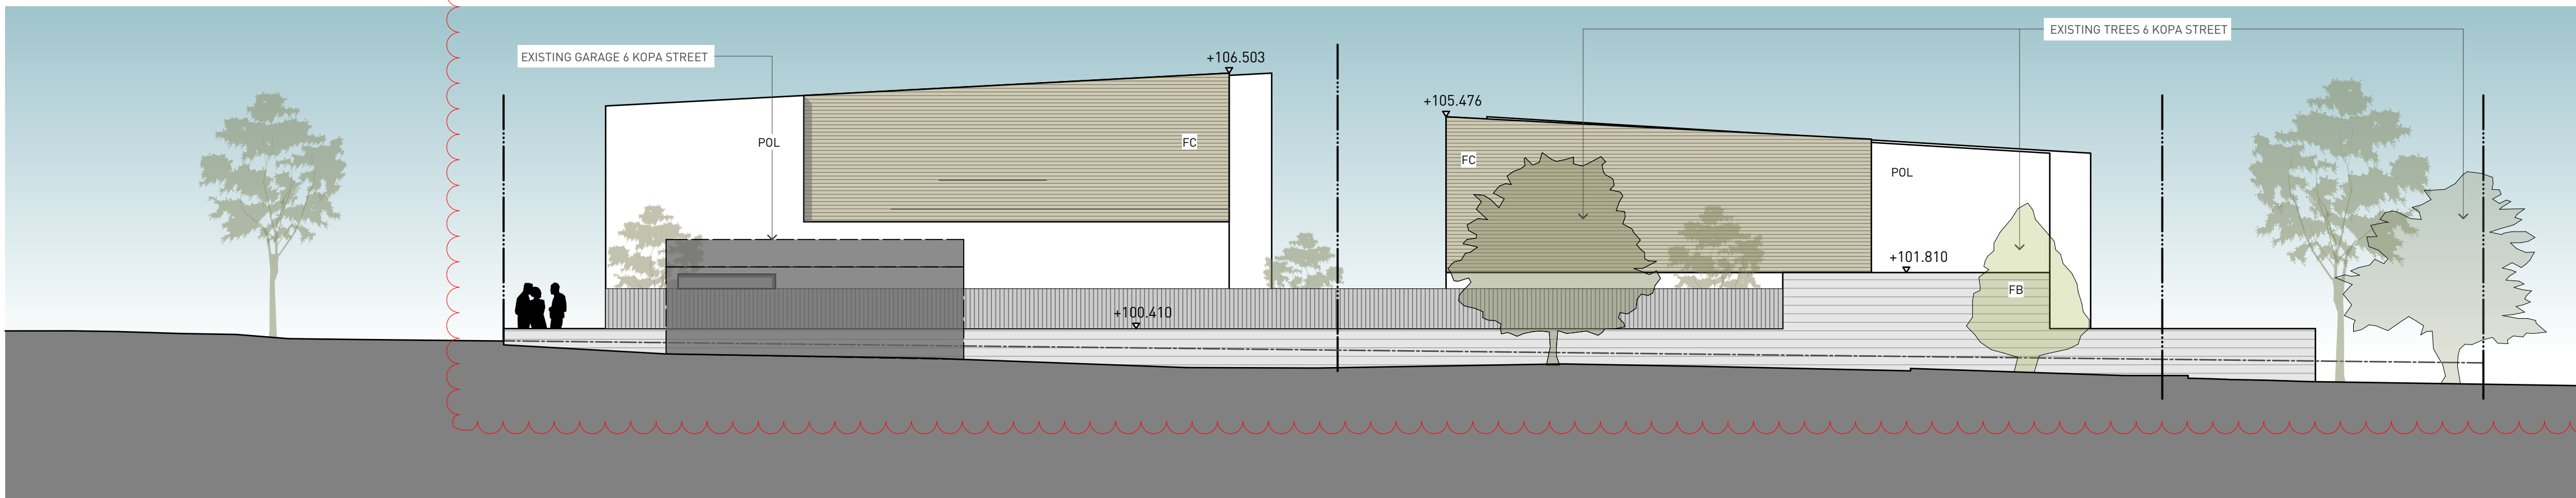

3 LOT 4 - NORTH-WEST ELEVATION
1:100

General Notes

1. NEVER scale off drawings, use figured dimensions only.
2. Verify all dimensions on site prior to commencement & report discrepancies to the architect.
3. Drawings describe scope of works and general set out. These drawings are not shop drawings. Set out to be undertaken by surveyor on site. Shop drawings should be prepared where required or necessary.
4. All work to be carried out in accordance with the Building Code of Australia.
5. Architects work is subject to Copyright. Documents should not be used contrary to the purpose of the issue without written permission from Smith & Tzannes.

DOCUMENT

LOT 4 - ELEVATIONS - SHEET 2

STATUS

FOR DA

REVISION G 05-08-2015

STAGE

DEVELOPMENT APPLICATION

PROJECT

MIXED USE DEVELOPMENT
142-146 DUDLEY ROAD & 2-4 KOPA
STREET WHITEBRIDGE

CLIENT

SNL BUILDING CONSTRUCTIONS PTY LTD
22 Pendlebury Road, Cardiff NSW 2285
P 02 4954 8866 E wade@snlbuilding.com.au



LANDSCAPE ARCHITECTURE

MANSFIELD URBAN PTY LTD
5 Swan Street, Hinton NSW 2321
P 02 4930 5882
E mail@mansfieldurban.com.au



BUILDING DESIGN

KIM GERRISH BUILDING DESIGN PTY LTD
PO Box 386, Kurri Kurri NSW 2327
P 02 4937 1529 E kim@kgbdesign.com.au



ARCHITECTURE URBAN PLANNING

ABN 96 142 020 693
M1/147 McEvoy St Alexandria NSW 2015
P 02 9516 2022 E email@smithtzannes.com.au
smithtzannes.com.au
Nominated Architect: Peter Smith (Reg 7024)

