



VERIFIER: B. CLARK

DESIGNED: E. AVERY / G. KIGHTLEY JOB MANAGER: B. CLARK


DRAWN: K. HOWARD

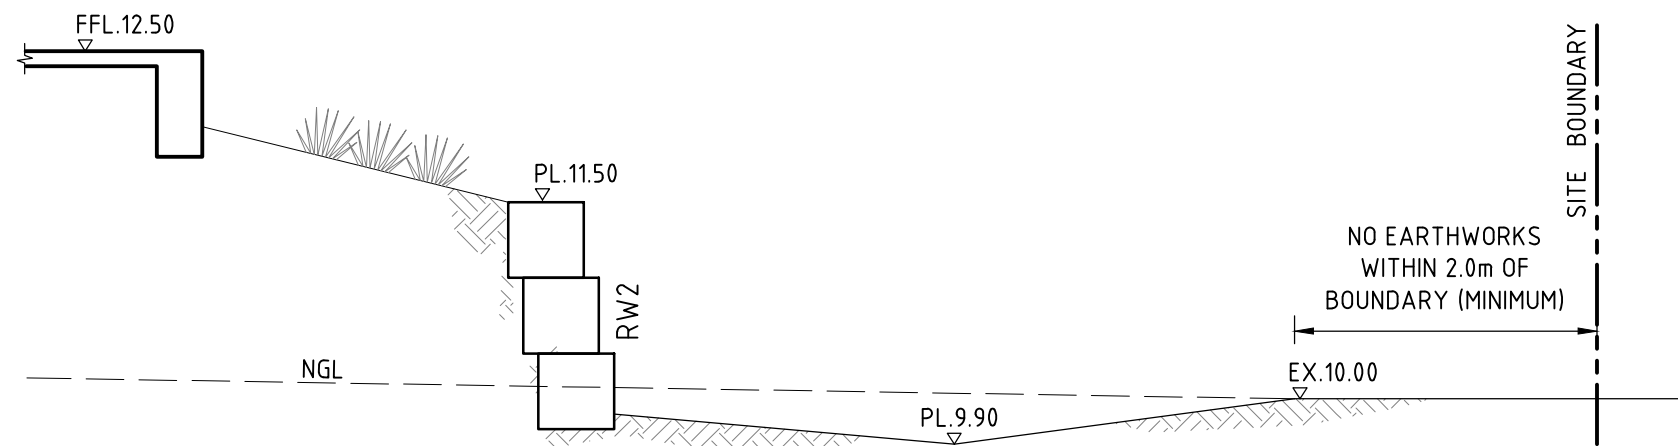


SECTION 1
C05DA

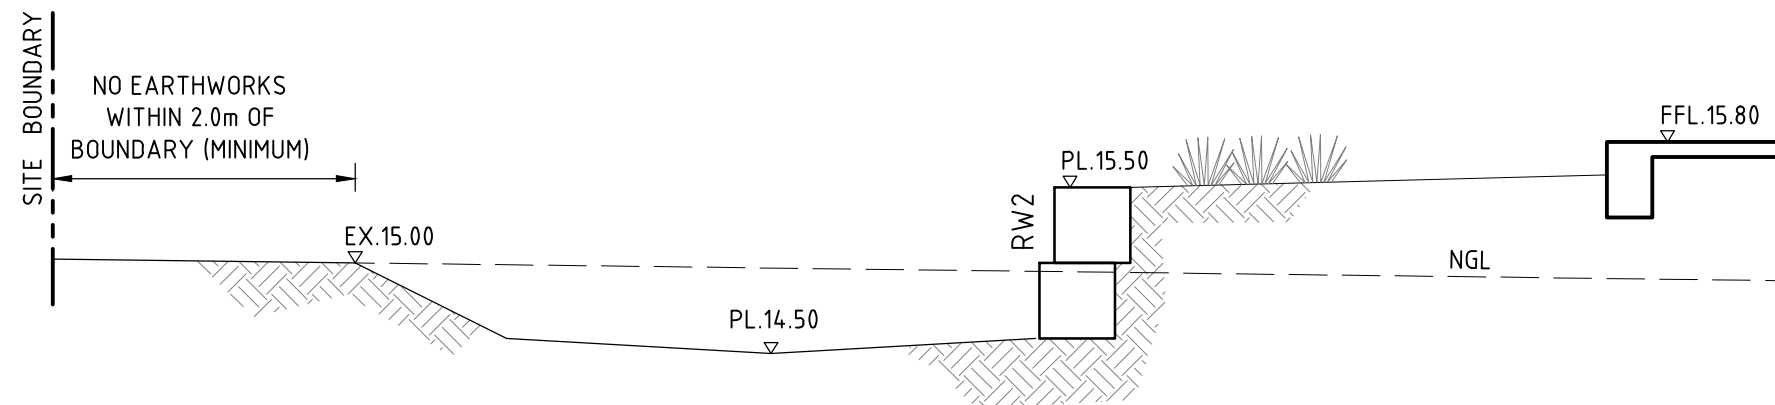


SECTION 4
C06DA

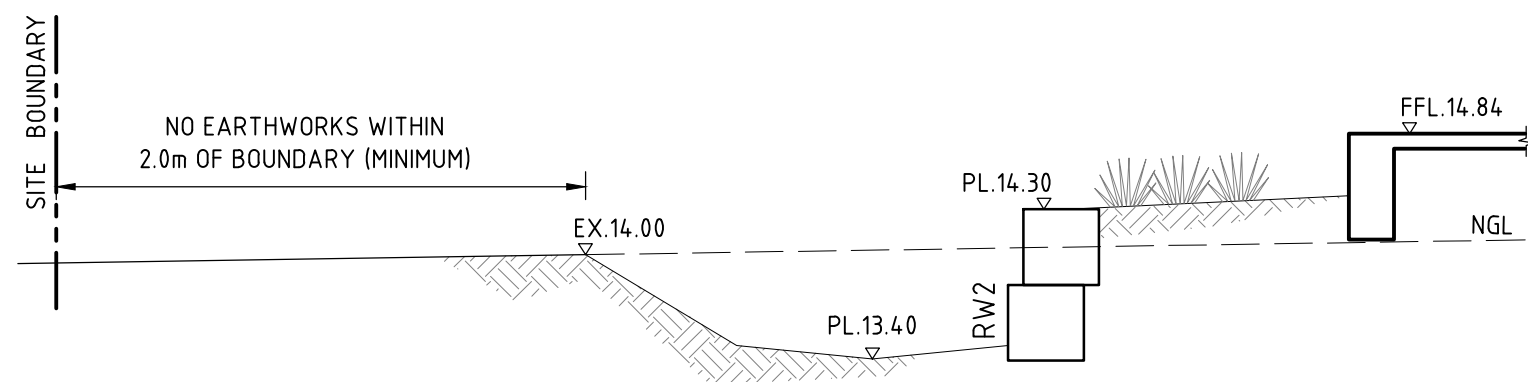


SECTION 2
C05DA

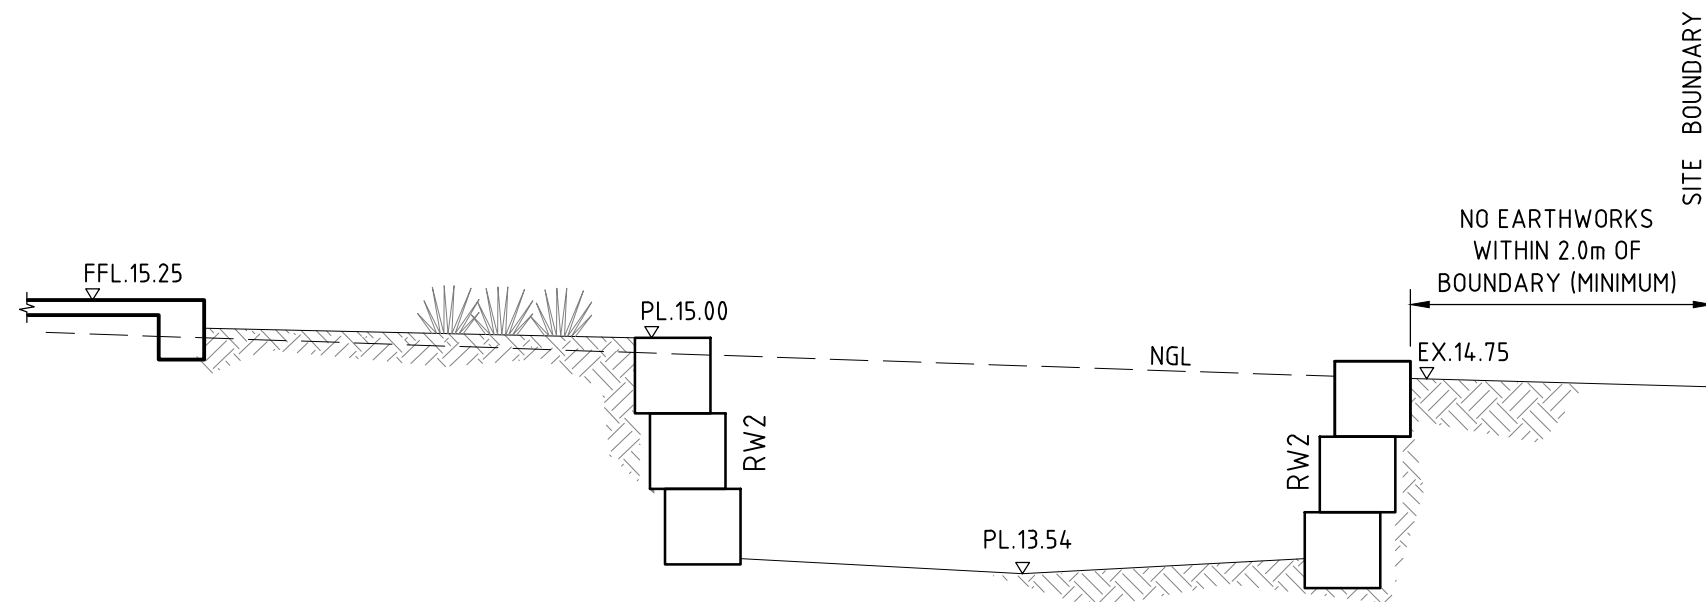


SECTION 5
C07DA

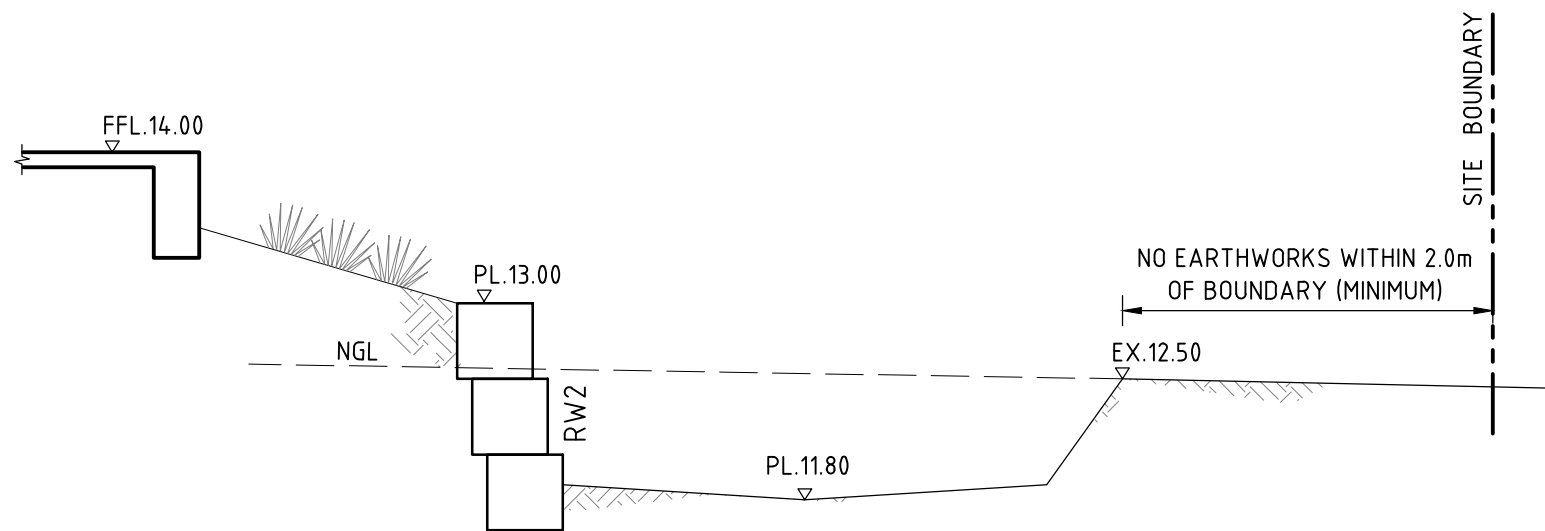


SECTION 3
C06DA

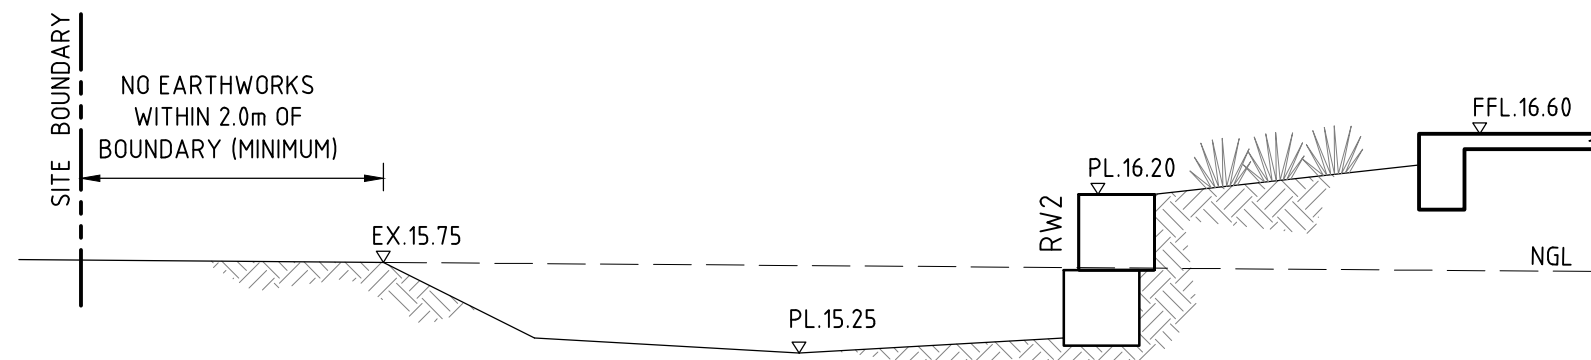

SECTION 6
C07DA

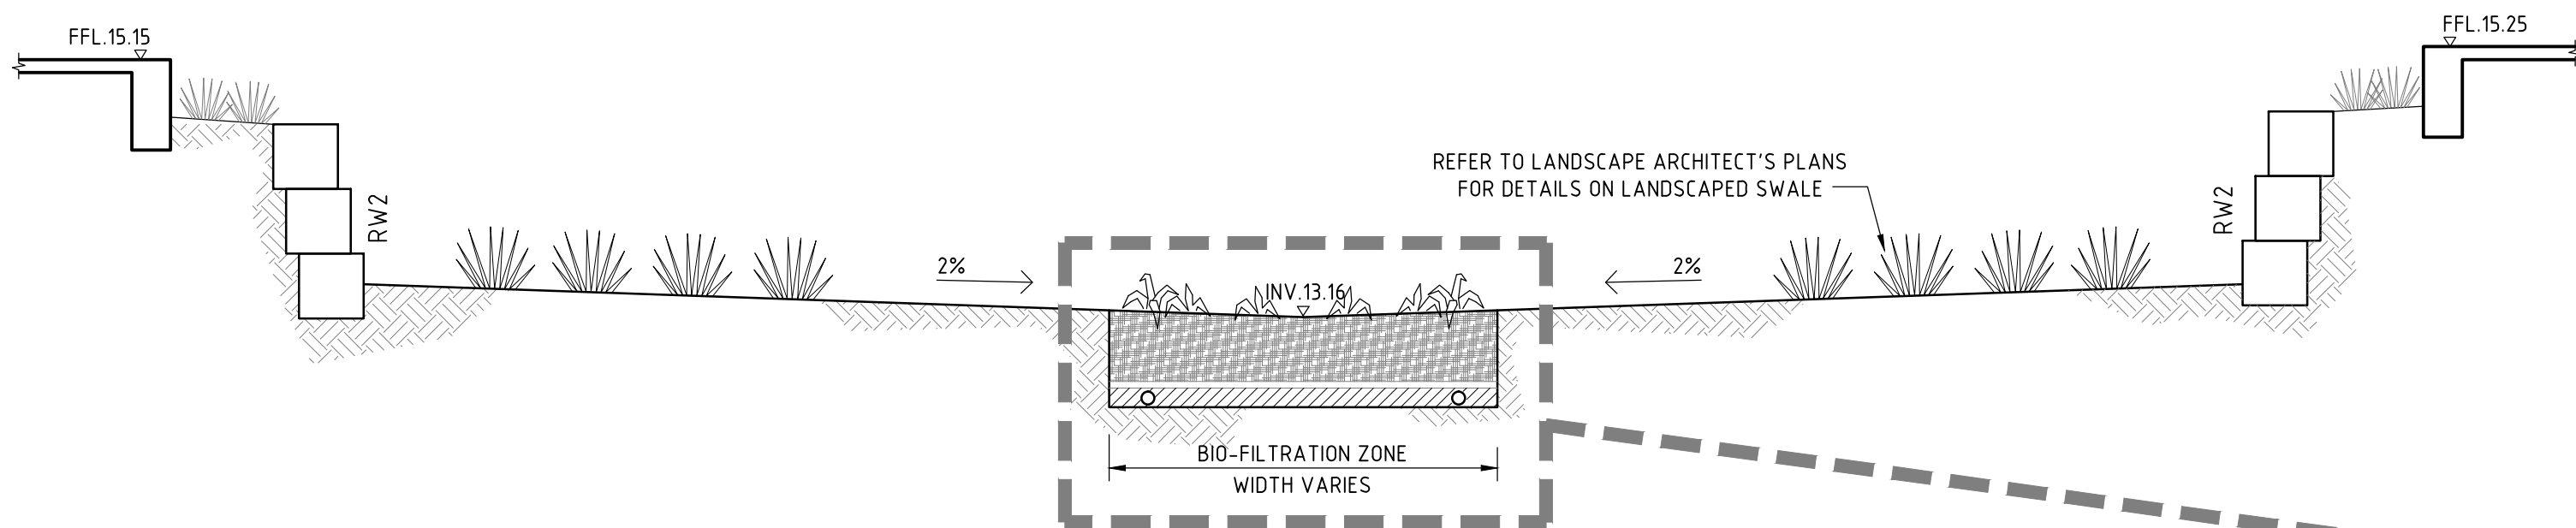

SECTION 7
C06DA

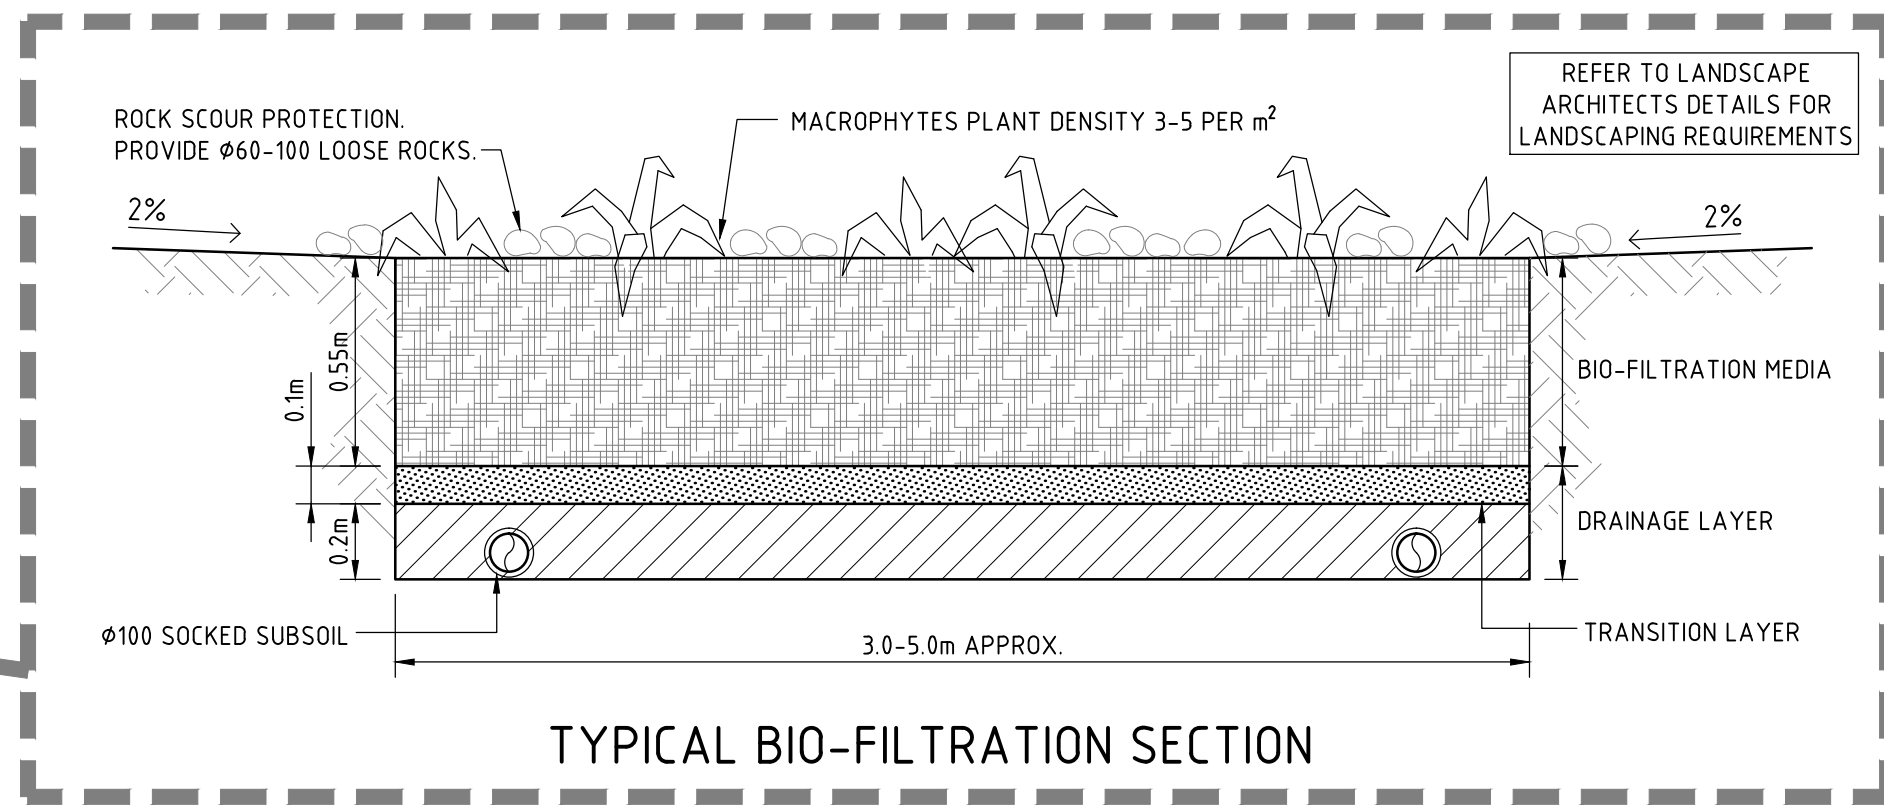

TYPICAL BIO-FILTRATION SECTION

NOT FOR CONSTRUCTION

REVISION	DESCRIPTION	ISSUED	VER'D	APP'D	DATE	CLIENT	ARCHITECT	ALL SETOUT TO ARCHITECT'S DRAWINGS. DIMENSIONS TO BE VERIFIED WITH THE ARCHITECT AND ON SITE BEFORE MAKING SHOP DRAWINGS OR COMMENCING WORK. NORTHROP ACCEPTS NO RESPONSIBILITY FOR THE USABILITY, COMPLETENESS OR SCALE OF DRAWINGS TRANSFERRED ELECTRONICALLY.		PROJECT	DRAWING TITLE	JOB NUMBER	
A	ISSUED FOR D.A.	K.H.	B.C.	E.A.	11.04.14	ELEEBANA SHORES RETIREMENT LIVING PTY LTD		 Newcastle Suite 4, 215 Pacific Hwy, Charlestown NSW 2290 P.O. Box 180, Charlestown NSW 2290 Ph (02) 4943 1777 Fax (02) 4943 1577 Email newcastle@northrop.com.au ABN 81 094 433 100	DETAILS 1:50 0 0.5 1 1.5 2 2.5m DETAILS 1:20 0 200 400 600 800 1000	ELEEBANA SHORES PROPOSED SENIORS LIVING RETIREMENT VILLAGE DEVELOPMENT 40 & 48 BURTON RD, MOUNT HUTTON	CIVIL DETAILS SHEET 1	NL130193	
B	RE-ISSUED FOR D.A.	K.H.	B.C.	E.A.	22.05.14							DRAWING NUMBER	REVISION
C	RE-ISSUED FOR D.A.	J.B.	B.C.	E.A.	05.06.14							C08DA	C
DRAWING NOT TO BE USED FOR CONSTRUCTION UNLESS VERIFICATION SIGNATURE HAS BEEN ADDED							THE COPYRIGHT OF THIS DRAWING REMAINS WITH NORTHROP CONSULTING ENGINEERS PTY LTD.					DRAWING SHEET SIZE = A1	