


DRAWN: K.HOWARD
DESIGNED: E.AVERY
JOB MANAGER: B.CLARK
VERIFIER: B.CLARK



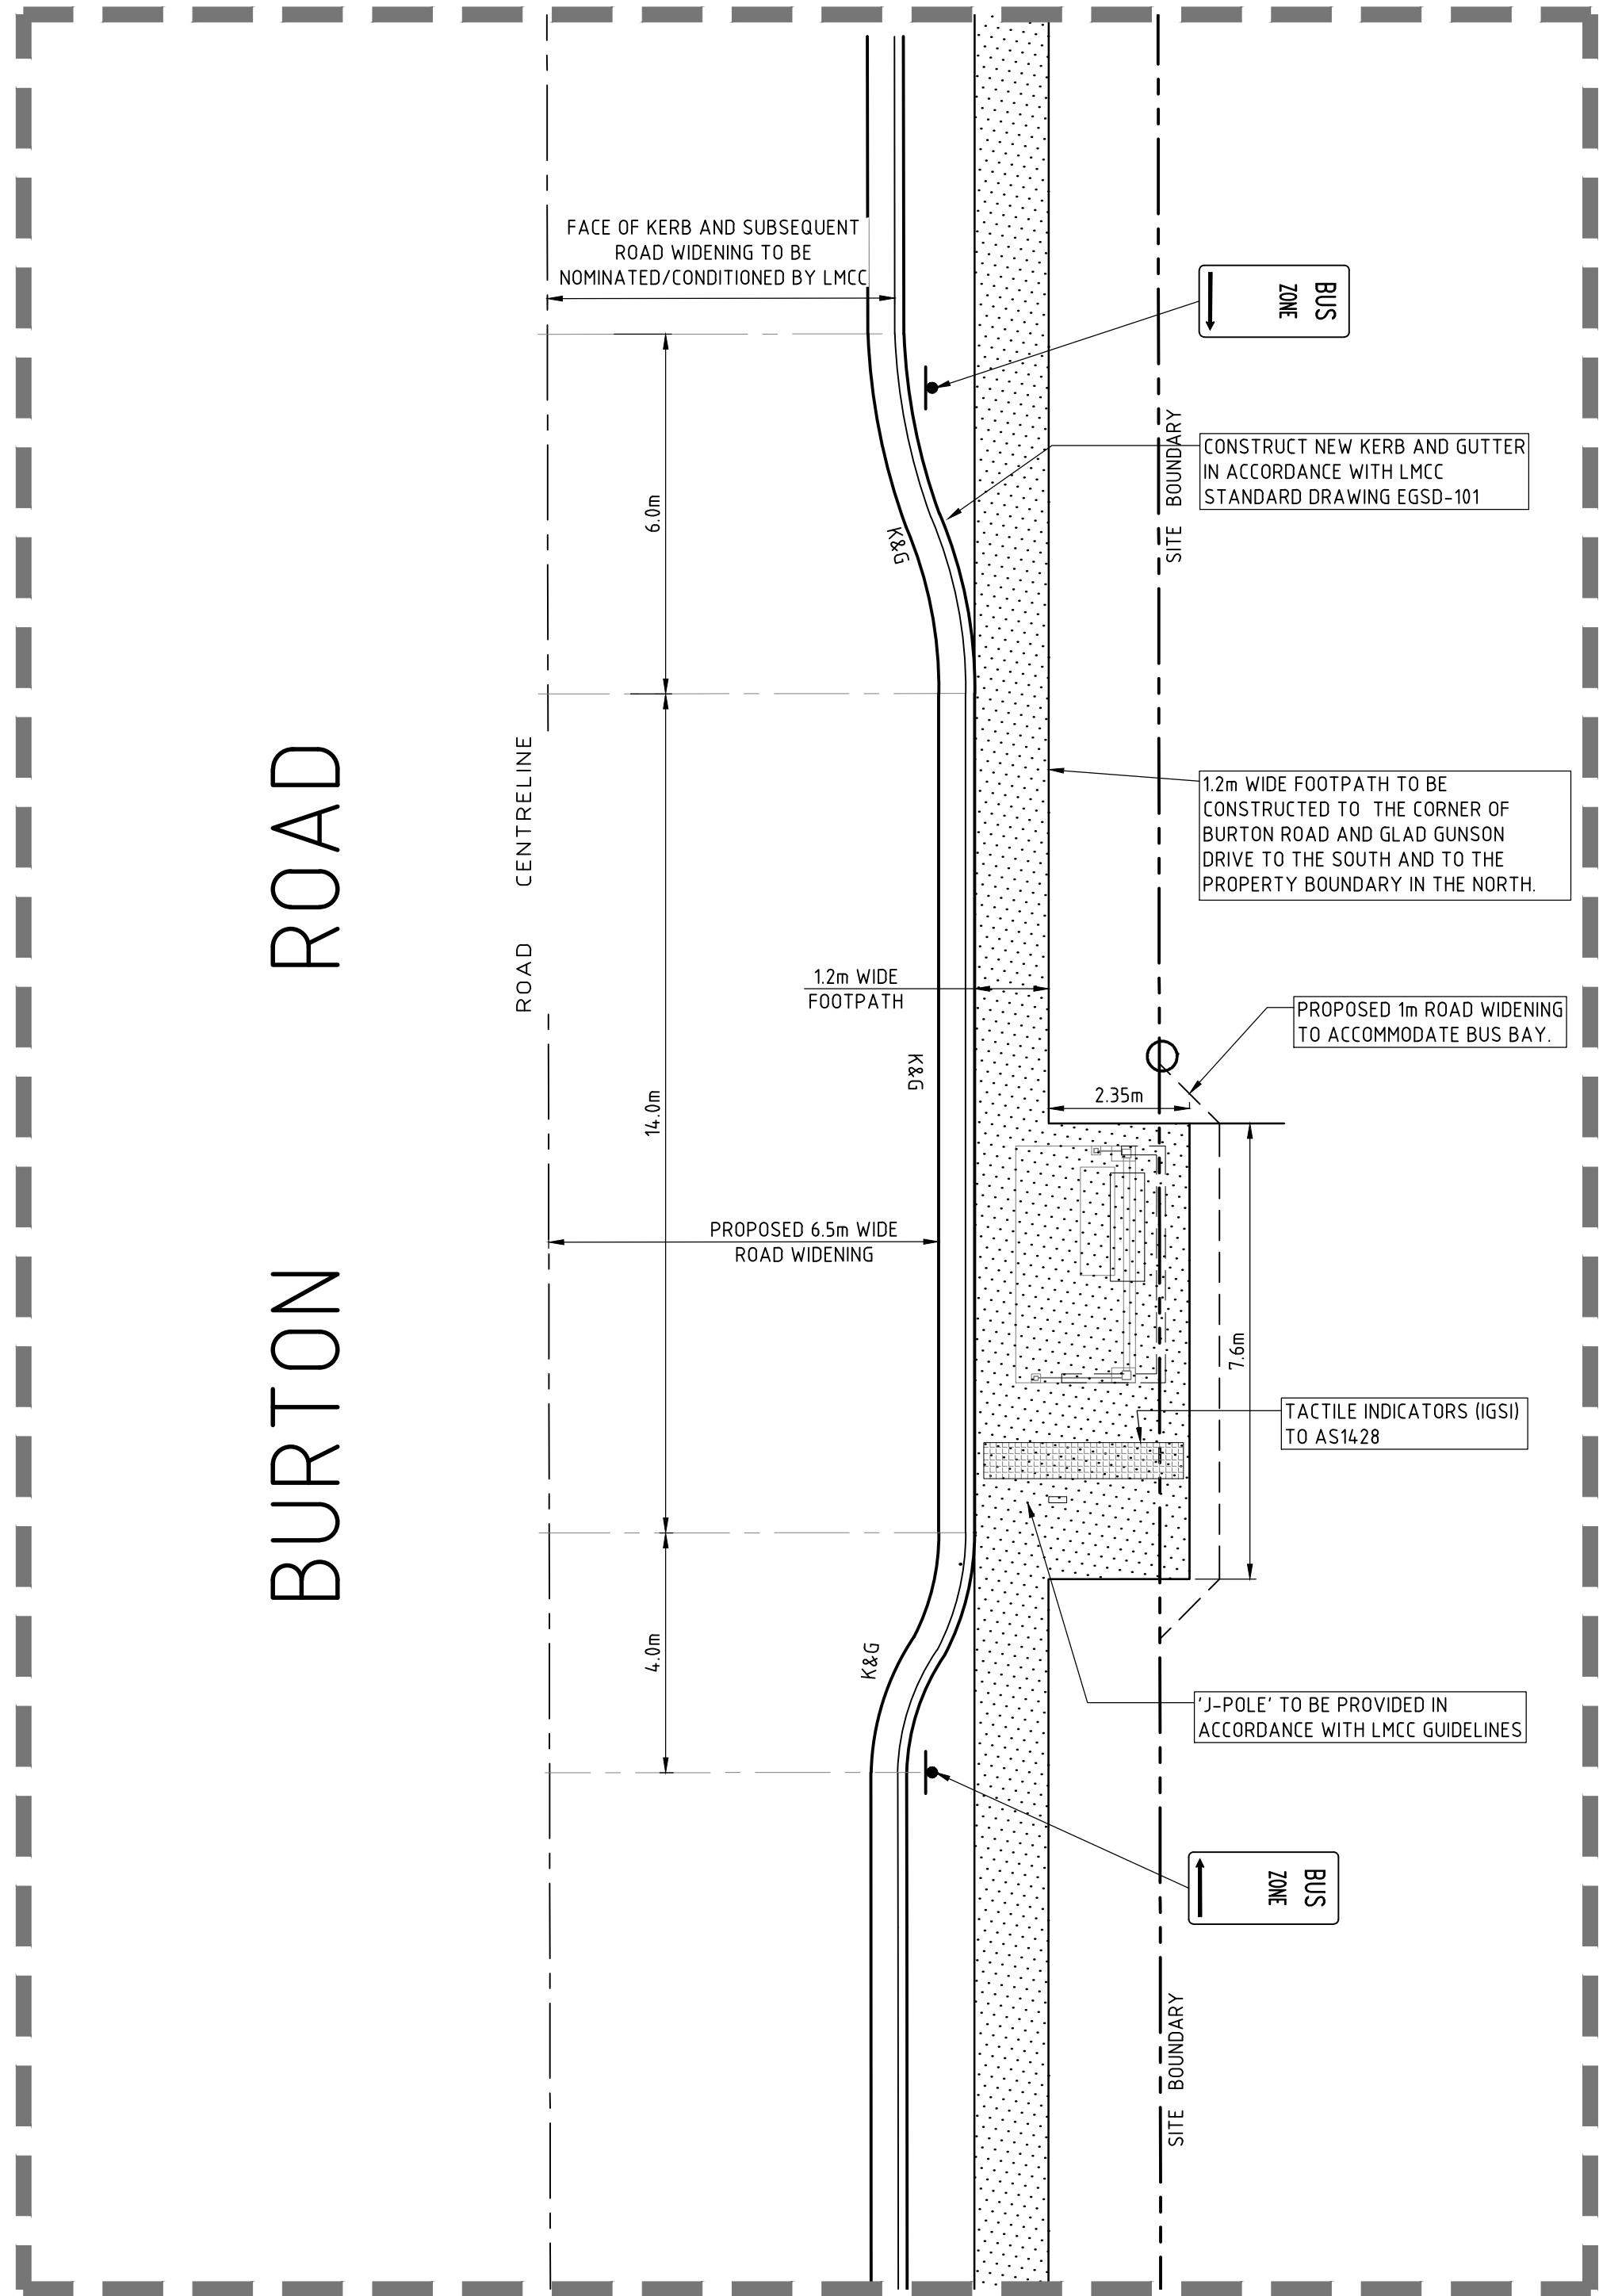

LEGEND

- K&G DENOTES KERB & GUTTER. DETAILS TO BE PROVIDED AT CC STAGE.
- DENOTES EXTENT OF PROPOSED FOOTPATH PAVEMENT. DETAILS TO BE PROVIDED AT CC STAGE.

BUS STOP INSET PLAN
REFER TO DRAWING C05DA FOR LOCATION

NOT FOR CONSTRUCTION

REVISION	DESCRIPTION	ISSUED	VER'D	APP'D	DATE	CLIENT	ARCHITECT	PROJECT		DRAWING TITLE	JOB NUMBER
A	ISSUED FOR D.A.	K.H.	B.C.	E.A.	22.05.14	ELEEBANA SHORES RETIREMENT LIVING PTY LTD			ELEEBANA SHORES PROPOSED SENIORS LIVING RETIREMENT VILLAGE DEVELOPMENT 40 & 48 BURTON RD, MOUNT HUTTON	BUS STOP INSET PLAN	NL130193
B	RE-ISSUED FOR D.A.	J.B.	B.C.	E.A.	05.06.14						
DRAWING NOT TO BE USED FOR CONSTRUCTION UNLESS VERIFICATION SIGNATURE HAS BEEN ADDED							DRAWING SHEET SIZE = A1				