



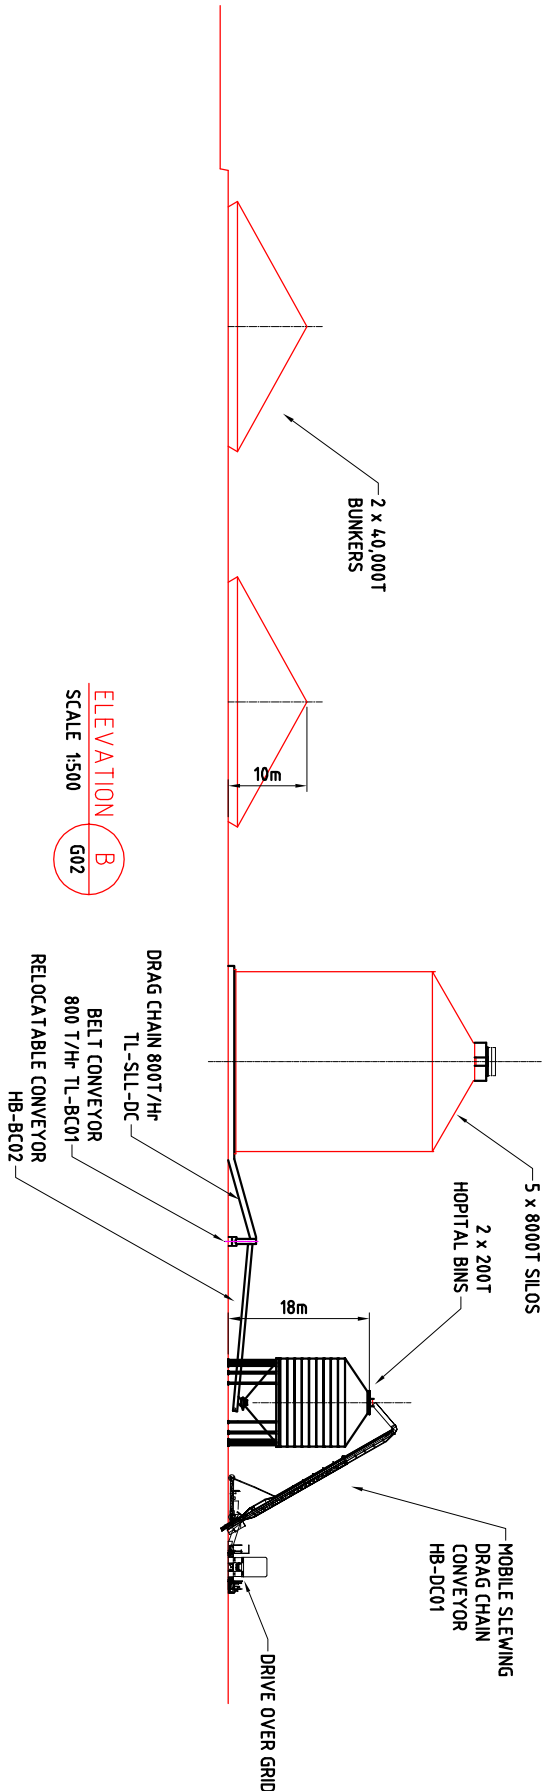

DRAWING CHECK				CO-ORDINATION CHECK			
SIGNATURE	DATE	SIGNATURE	DATE	SIGNATURE	DATE	SIGNATURE	DATE
DRAWN	D.R.	25.09.12	STRUCT.				
DESIGNED		04.02.13	CHECKED				
08.12.12							
DR		25.09.12	CLEAR				
CHK							
APP.							
DATE							

CLIENT
QUEENSLAND COTTON
CORPORATION PTY. LTD.

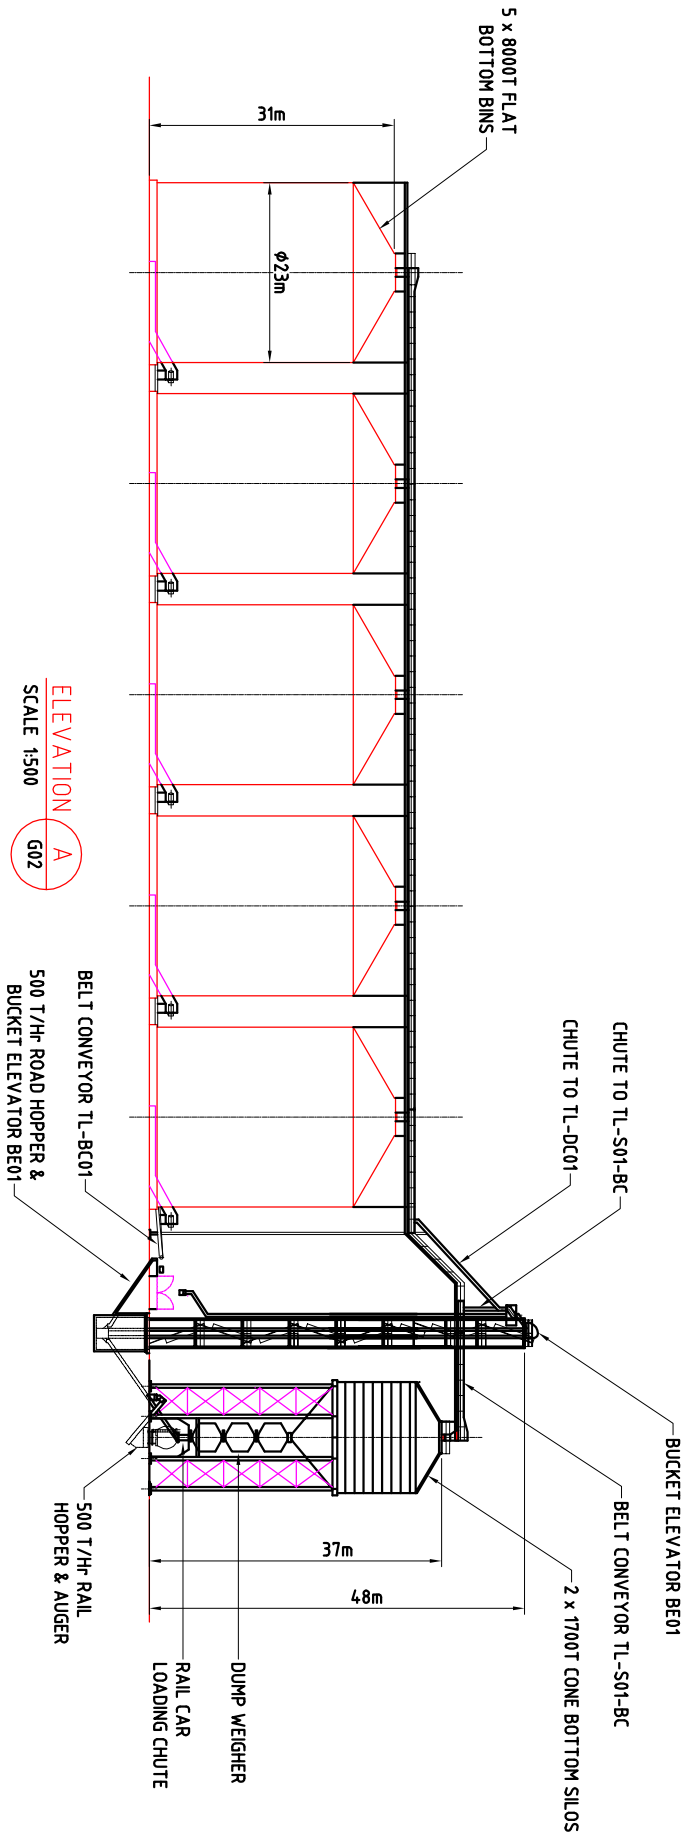

SCIENTISTS
ENGINEERS &
MANAGERS &
FACILITATORS

SEARF Pty Ltd
22/28 Campbell Creek
Mudgee, NSW 2878
Tel: (+61 3) 8545 0400
Fax: (+61 3) 8545 0499
Office Location:
Brisbane, Canberra,
Gladstone, Hobart,
Launceston, Melbourne
and Sydney

TITLE
NARRABRI
"OAKLEIGH" SITE ELEVATIONS

10000 0 10000 20000 30000

STATUS
PRELIMINARY ONLY
NOT TO BE USED FOR CONSTRUCTION

SCALE: 1:1500

DRAWING NO.
4143.001-G03

10000 0 10000 20000 30000

STATUS
PRELIMINARY ONLY
NOT TO BE USED FOR CONSTRUCTION

SCALE: 1:1500

DRAWING NO.
4143.001-G03