

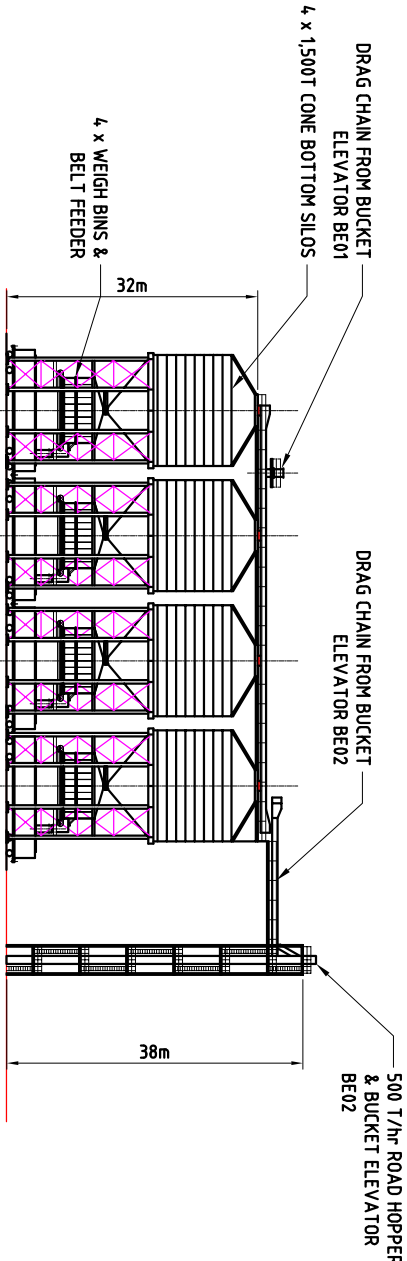


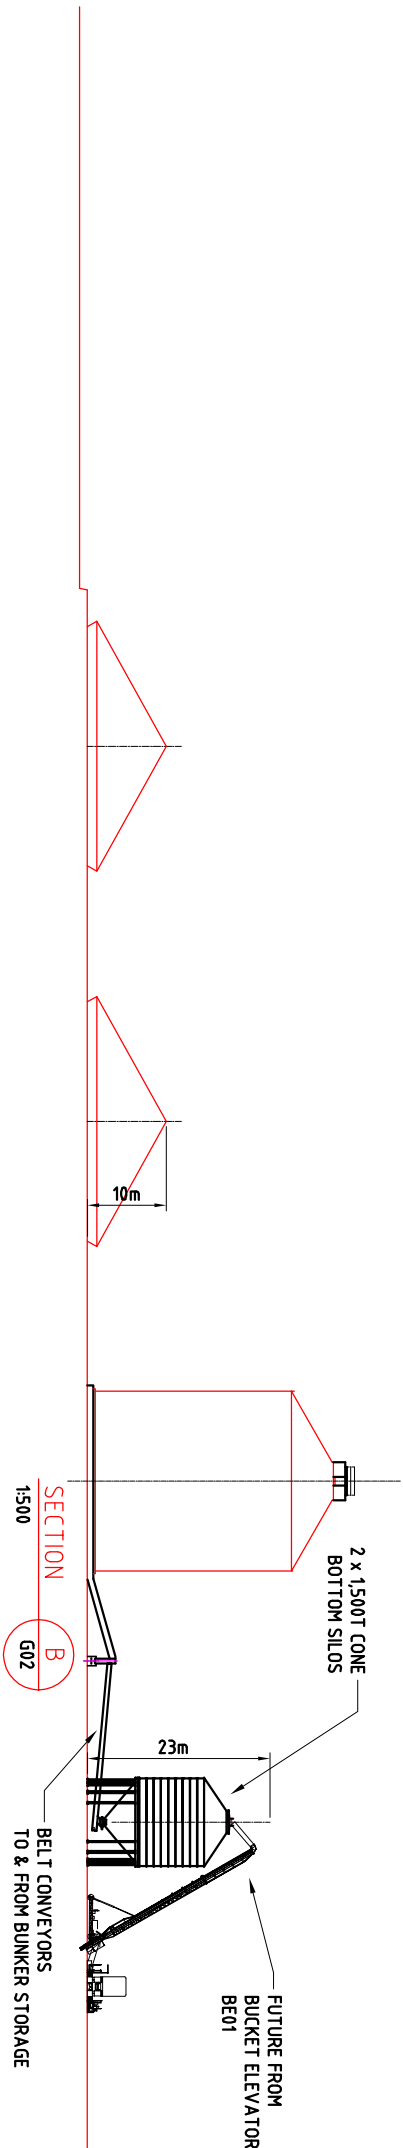

DRAWING CHECK				COORDINATION CHECK			
SIGNATURE	DATE	SIGNATURE	DATE	SIGNATURE	DATE	SIGNATURE	DATE
DESIGNED	D.R.	25.09.12	STRUCT.	MECH.		ELECT.	
CHECKED							
APPROVED							
DATE	25.09.12	CLEAR		DATE		DATE	

CLIENT
QUEENSLAND COTTON
CORPORATION PTY. LTD.

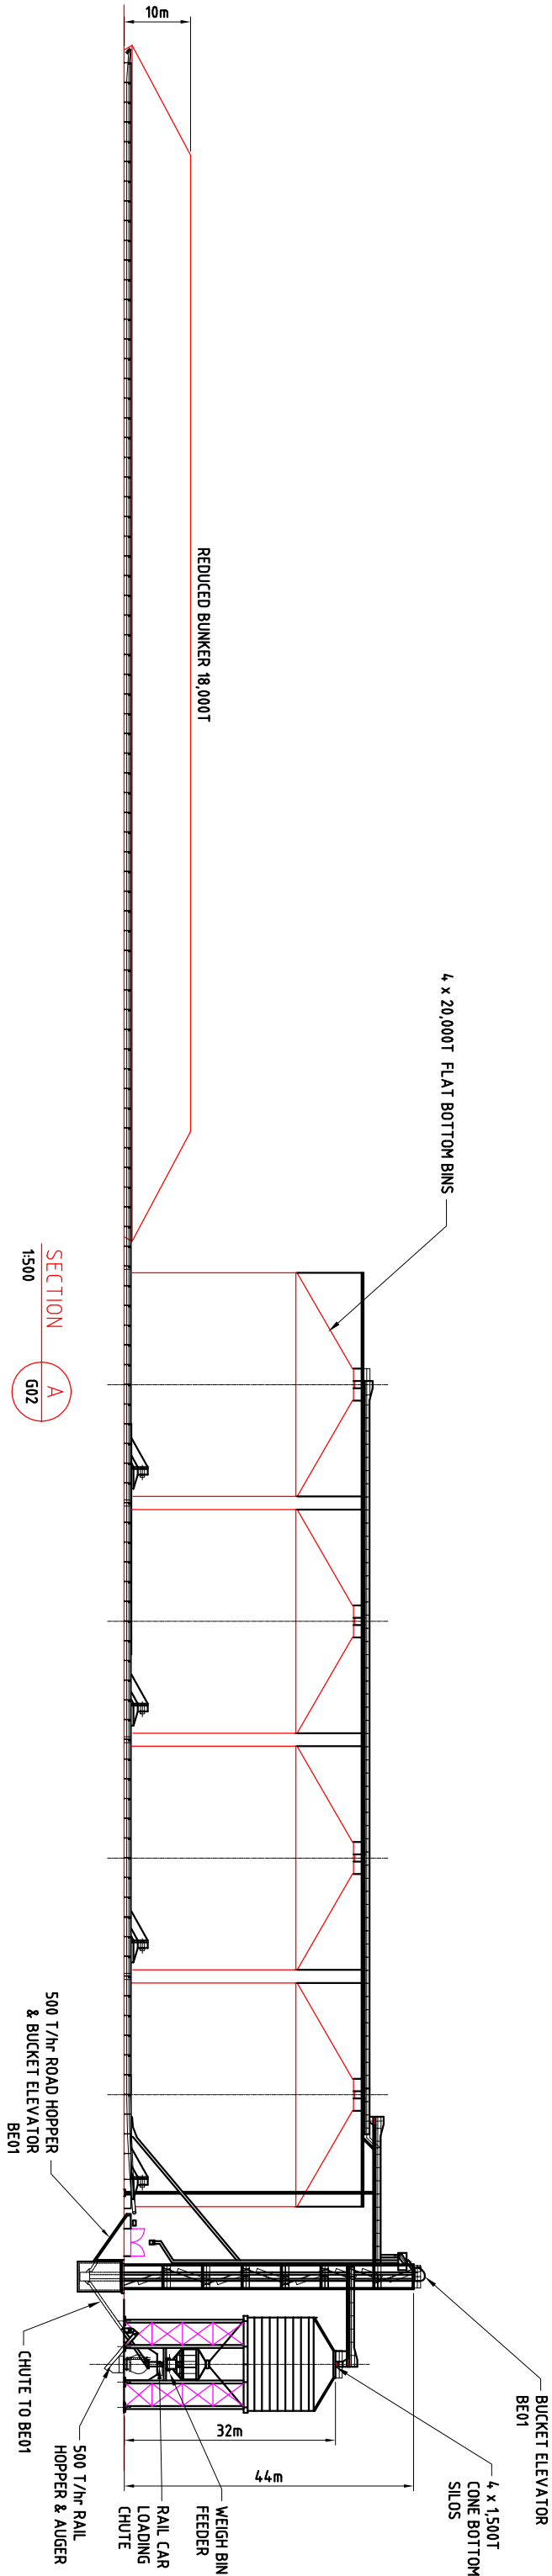

SEARF
SCIENTISTS
ENGINEERS &
MANAGERS &
FACILITATORS

22/88 Campbell Creek
Mudgee NSW 2855
Tel: (+61 3) 8545 0400
Fax: (+61 3) 8545 0499
Office Location:
Brisbane, Canberra,
Gladstone, Hobart,
Launceston, Melbourne
and Sydney

SEARF Pty Ltd
WABR: 3000 SEARF.COM.AU
ACN 117 492 814 ABN 24 117 492 814

TITLE
NARRABRI
"OAKLEIGH" SITE ELEVATIONS
DRAG CHAIN FROM BUCKET
ELEVATOR OPTION

10000 0 10000 20000 30000

STATUS
PRELIMINARY ONLY
NOT TO BE USED FOR CONSTRUCTION

SCALE: 1:1500
DRAWN BY: 4143.001-G04
REVIEWED BY: R

10000 0 10000 20000 30000

STATUS
PRELIMINARY ONLY
NOT TO BE USED FOR CONSTRUCTION

SCALE: 1:1500
DRAWN BY: 4143.001-G04
REVIEWED BY: R