



**PLAN OF PROPOSED ENTRY DRIVEWAY FROM PARK ST
& NE CORNER OF SITE INCL. NEIGHBOURING PROPERTIES**
1:500 @ A3 / 1:1000 @ A4

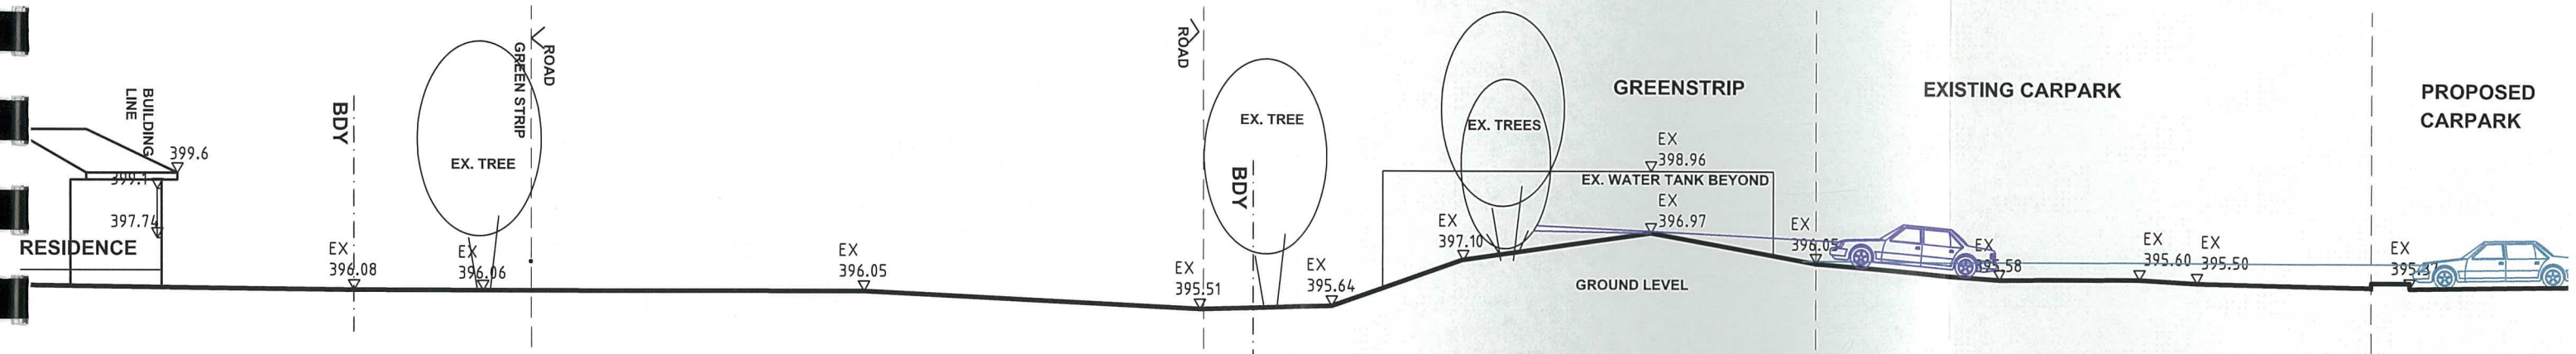

2 CROSS SECTION THROUGH EX. & PROPOSED CARPARK @ NE CORNER OF SITE
1:200 @ A3 / 1:400 @ A4

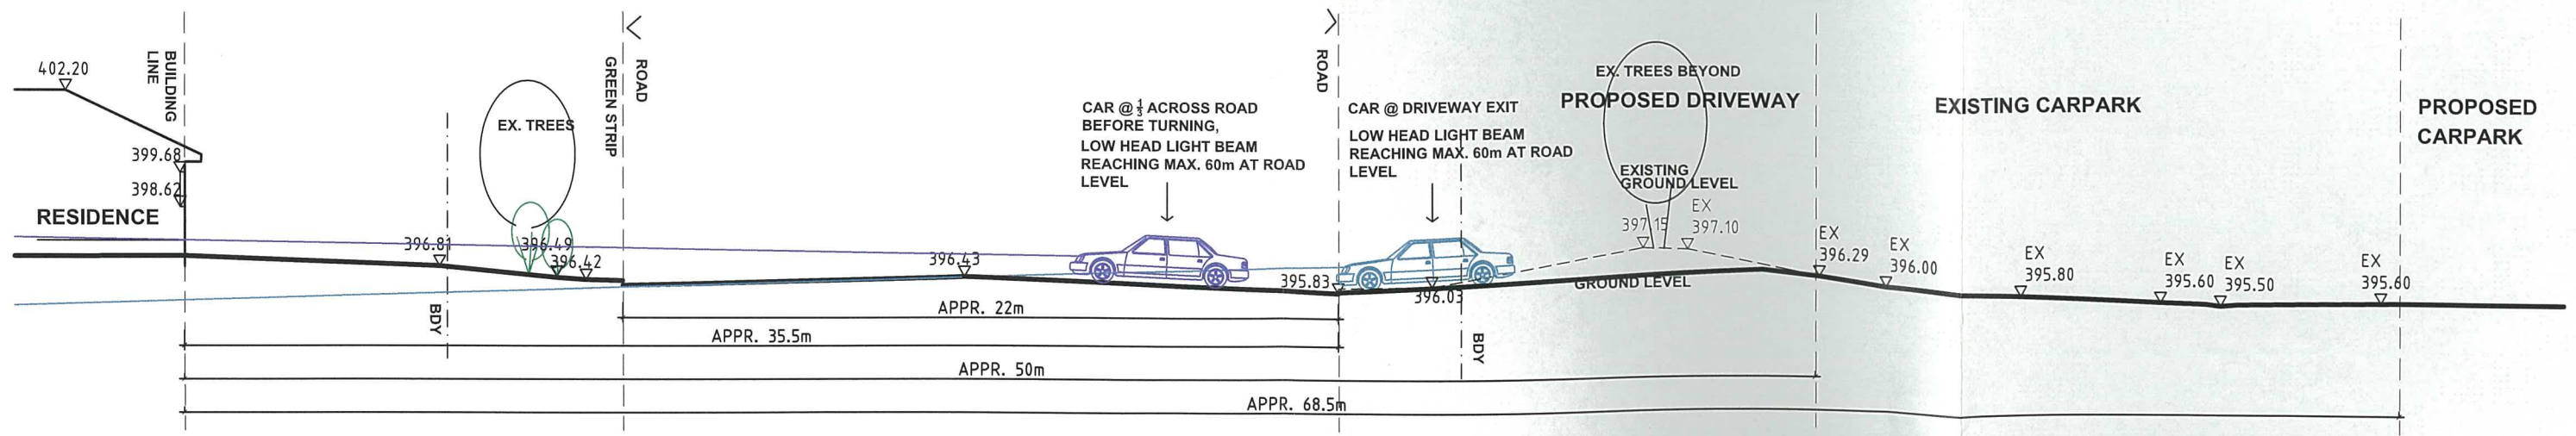

1 CROSS SECTION THROUGH ENTRY DRIVEWAY FROM PARK ST
1:200 @ A3 / 1:400 @ A4

WTLC HOTEL & FUNCTION CENTRE DEVELOPMENT
1515 G/H
PROPOSED PARK ST EXIT - CAR HEADLIGHT REACH

24.02.14



Nicholas Associates Architects Pty. Ltd.
Level 21 Tower 2
101 Grafton Street Bondi Junction, NSW 2022
GPO Box 1967 Sydney, NSW 2001
Ph: 02 9369 3546
Fax: 02 9369 3421
Nominated Responsible Architect ALEK KAPITANOVIC
NSW Registration No. 7406