

BORELLA ROAD

LEGEND








EXISTING BUILDING
FOOTPRINT

KEENE STREET

EAST STREET

EARTHWORKS VOLUMES		
CUT	FILL	BALANCE
29860	40	29820

DEPTH RANGE FILE		
LOWER VALUE	UPPER VALUE	Colour
-6	to -4 m	Red
-4	to -3 m	Orange
-3	to -2 m	Yellow
-2	to -1.5 m	Light Green
-1.5	to -1 m	Green
-1	to -0.75 m	Dark Green
-0.75	to -0.5 m	Light Blue
-0.5	to -0.25 m	Blue
-0.25	to 0 m	Dark Blue
0	to 0.25 m	Light Green
0.25	to 0.5 m	Green
0.5	to 0.75 m	Dark Green
0.75	to 1 m	Light Blue
1	to 1.5 m	Blue
1.5	to 2 m	Dark Blue
2	to 3 m	Light Green
3	to 4 m	Green
4	to 7 m	Dark Green

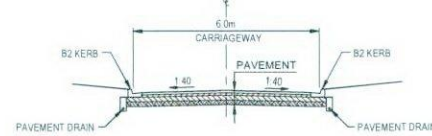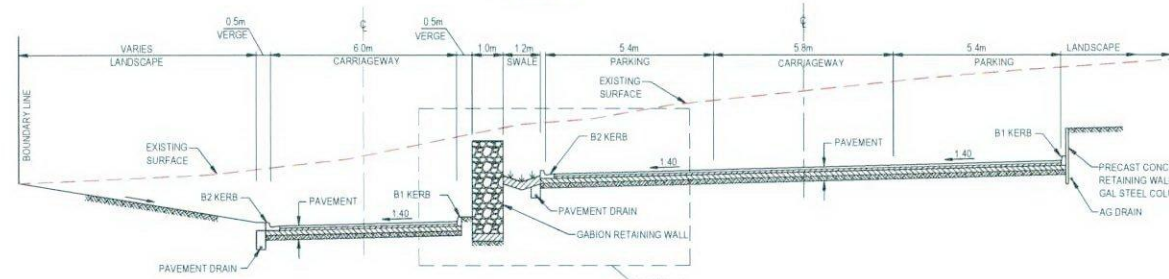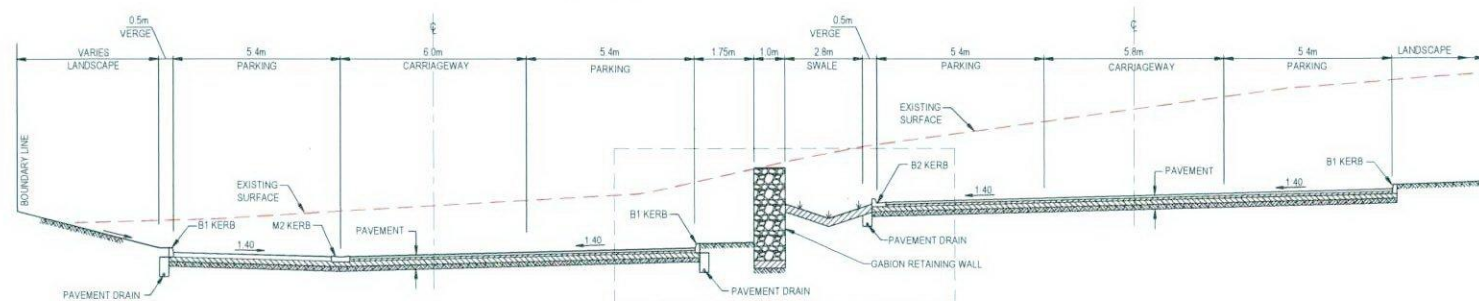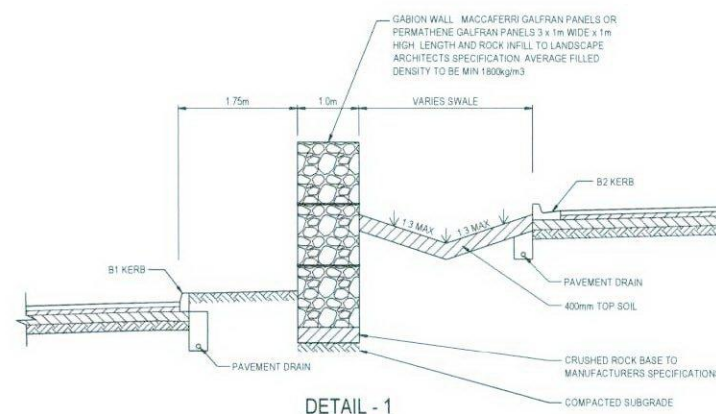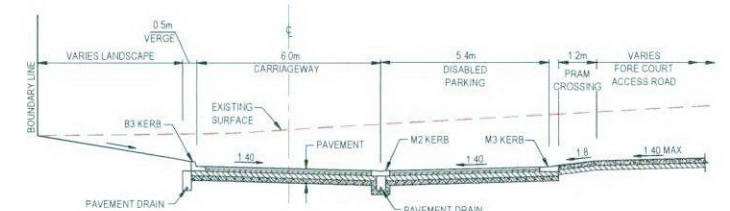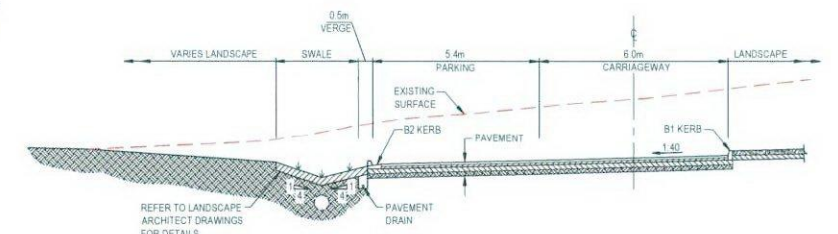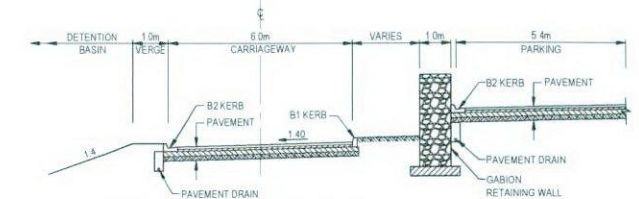TYPICAL CROSS SECTION 'A - A'
SCALE 1:100TYPICAL CROSS SECTION 'B - B'
SCALE 1:100TYPICAL CROSS SECTION 'C - C'
SCALE 1:100DETAIL - 1
SCALE 1:50TYPICAL CROSS SECTION 'D - D'
SCALE 1:100TYPICAL CROSS SECTION 'E - E'
SCALE 1:100TYPICAL CROSS SECTION 'F - F'
SCALE 1:100PRELIMINARY
NOT TO BE USED FOR CONSTRUCTION

SCALE INDICATED FOR REFERENCE ONLY. DO NOT SCALE DRAWING.

irwinconsult

Level 3, 289 Wellington Parade South
East Melbourne VIC 3002
1 +61 3 9622 9700 F +61 3 9650 8564
mb@irwinconsult.com.au ABN 89 050 214 894Project
ALBURY WODONGA
HEALTH CANCER CENTREClient
ALBURY WODONGA HEALTH / DEPARTMENT OF HEALTHDrawing Title
ISOPACHYTE EARTHWORK PLAN
AND CARPARK SECTIONS

Date MAR 2013	Drawn JP	Checked DM	Approved PLM
Scale at B1 1:500	Job No 11ME0307	Sheet No CSK109	Issue P1

Issue	Description	By	Date	Rev	Description	By	Date	Rev	Description
P1	ISSUED FOR INFORMATION	BM	26.06.13						

BORELLA ROAD

KEENE STREET


EAST STREET

LEGEND




NEW CANCER CENTRE BUILDING


EXISTING HOSPITAL BUILDING

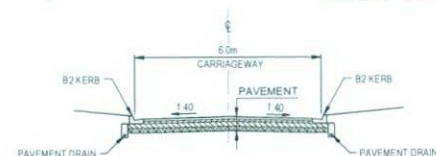


TYPICAL CROSS SECTION 'A - A'
SCALE 1:100

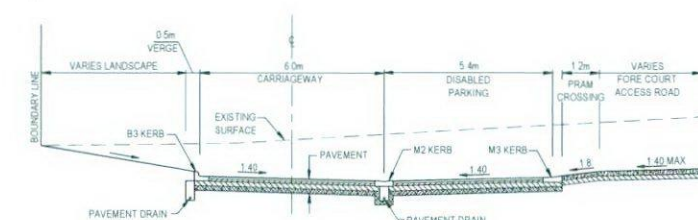


TYPICAL CROSS SECTION 'D - D'
SCALE 1:100

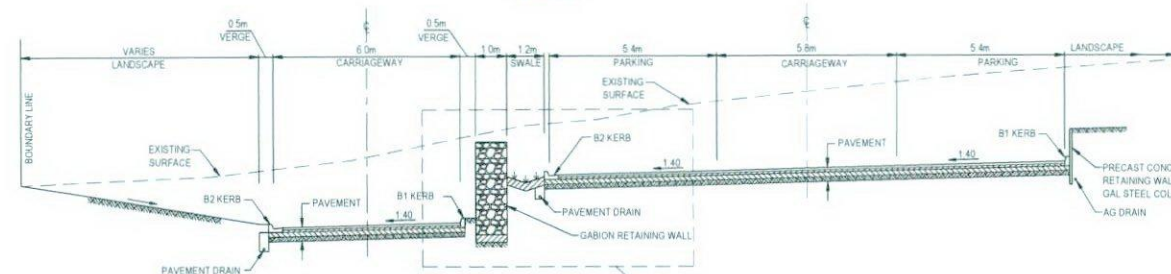


TYPICAL CROSS SECTION 'B - B'
SCALE 1:100

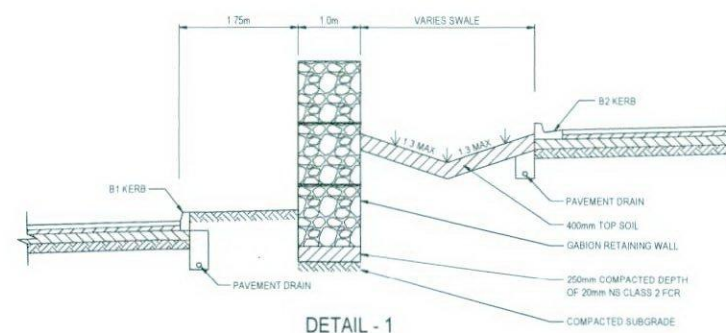


DETAIL - 1
SCALE 1:50

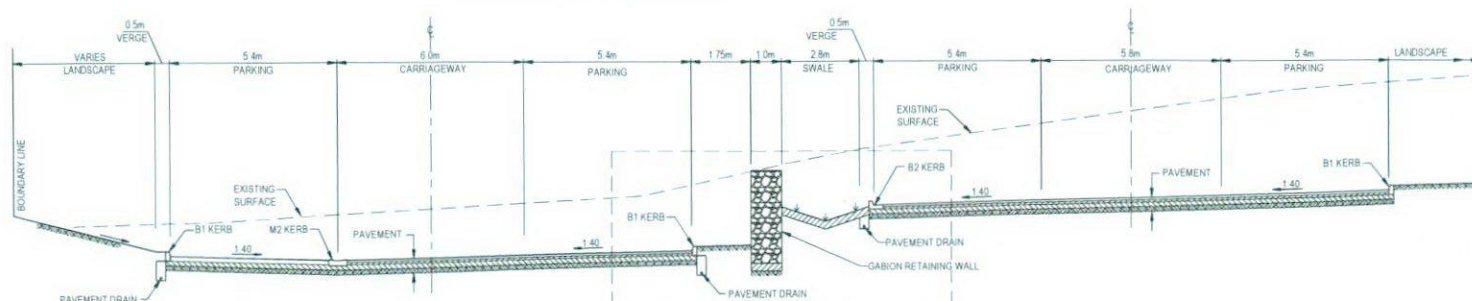

TYPICAL CROSS SECTION 'C - C'
SCALE 1:100

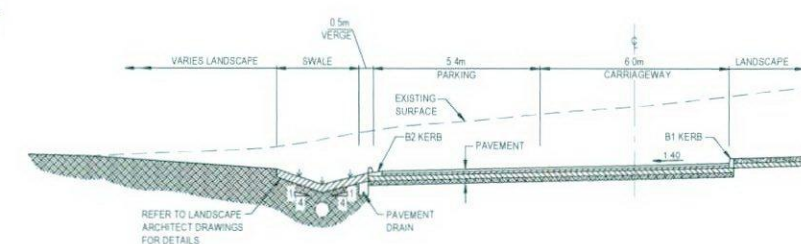

TYPICAL CROSS SECTION 'E - E'
SCALE 1:100

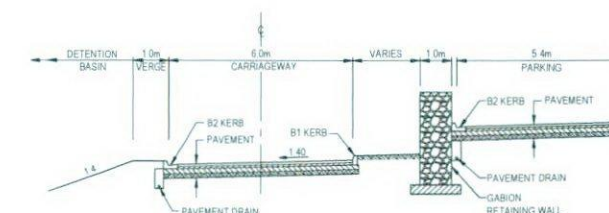

TYPICAL CROSS SECTION 'F - F'
SCALE 1:100

Status:

PRELIMINARY
NOT TO BE USED FOR CONSTRUCTION

SCALE INDICATED FOR REFERENCE ONLY. DO NOT SCALE DRAWING

irwinconsult

Level 3, 289 Wellington Parade South
East Melbourne VIC 3002
1 +61 3 9622 9700 1 +61 3 9650 0964
mib@irwinconsult.com.au ABN 89 050 214 894

Project
ALBURY WODONGA HEALTH CANCER CENTRE

Client
ALBURY WODONGA HEALTH / DEPARTMENT OF HEALTH

Drawing Title
ROAD ALIGNMENT PLAN, TYPICAL CROSS SECTIONS AND SETOUT

Date
MAR 2013
Drawn
JP
Checked
DM
Approved
PLM
Scales at B1
1:500
Job No
11ME0307
Sheet No
C1200
Issue
P3

Issue	Description	By	Date	Rev	Description	By	Date	Rev	Description	By	Date
P3	100% DD ISSUE	NSK	28.05.13								
P2	90% ISSUE	NSK	30.04.13								
P1	PRELIMINARY ISSUE	JF	05.04.13								