


2 Elevation NORTH

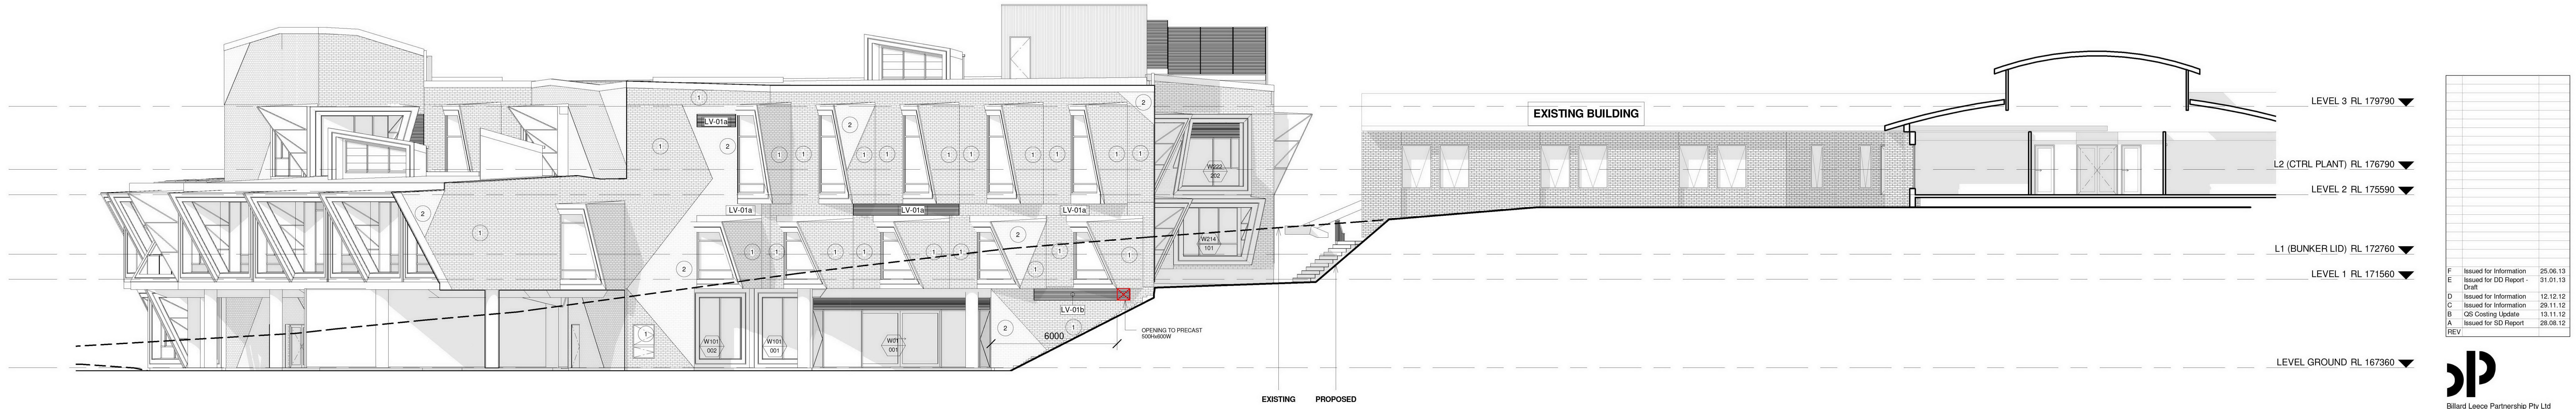

1 Elevation WEST


REV	DESCRIPTION	DATE
F	Issued for Information	25.06.13
E	Issued for DD Report - Draft	31.01.13
D	Issued for Information	12.12.12
C	Issued for Information	29.11.12
B	CS Costing Update	13.11.12
A	Issued for SD Report	28.08.12

blp
Billard Leece Partnership Pty Ltd
Architects & Urban Planners
Level 7/180 Flinders Street
Melbourne 3000
Victoria Australia
T +61 3 9656 5000
F +61 3 9656 5050
E info@blp.com.au
www.blp.com.au


CLIENT
ALBURY WODONGA
HEALTH /
DEPARTMENT OF
HEALTH

PROJECT
ALBURY WODONGA
HEALTH CANCER
CENTRE

DESCRIPTION ELEVATIONS - SHEET 1			
Project No	11714	Scale	1:125
Drawing No	AB20-0001	Date	31.05.12
		Revision	P

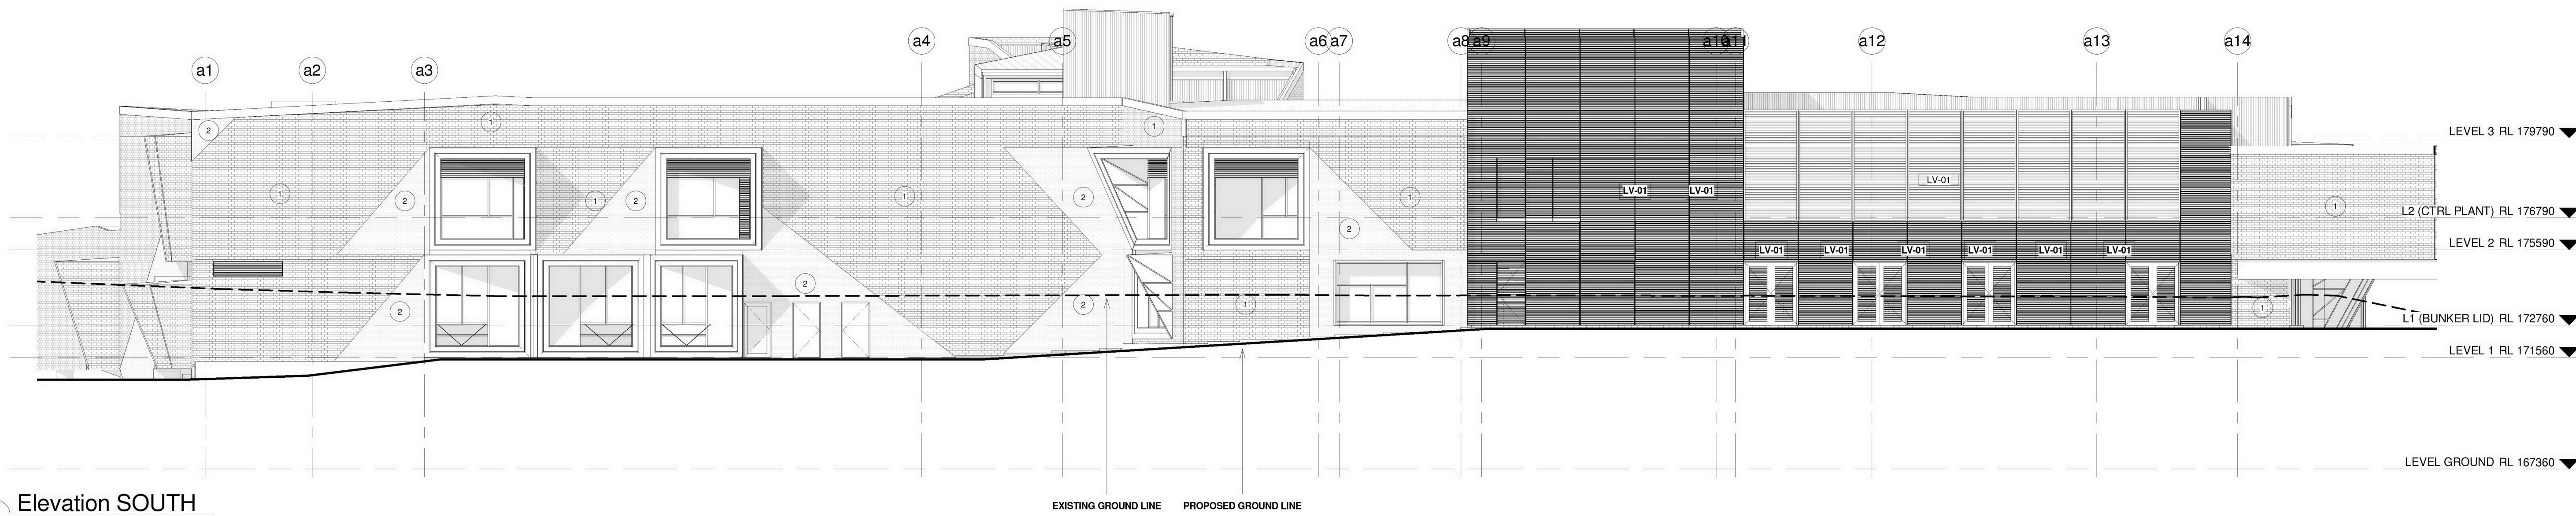

2 Elevation SOUTH

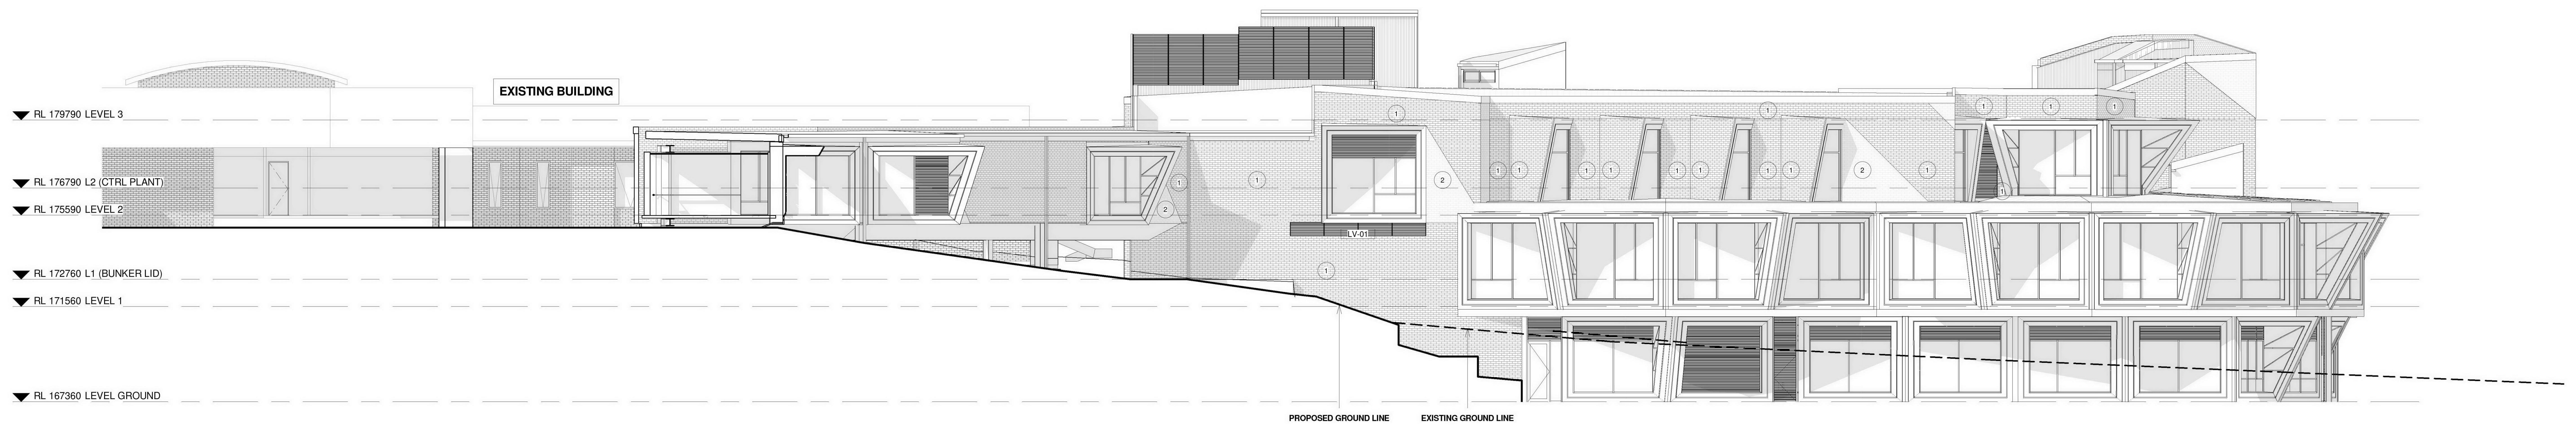

1 Elevation EAST

REV	DESCRIPTION	DATE
F	Issued for Information	25.06.13
E	Issued for DD Report - Draft	31.01.13
D	Issued for Coordination	16.01.13
C	Issued for Coordination	15.01.13
B	CS Costing Update	13.11.12
A	Issued for SD Report	28.08.12

BLP
Billard Leece Partnership Pty Ltd
Architects & Urban Planners
Level 7/180 Flinders Street
Melbourne 3000
Victoria Australia
T +61 3 9656 5000
F +61 3 9656 5050
E info@blp.com.au
www.blp.com.au


CLIENT
ALBURY WODONGA
HEALTH /
DEPARTMENT OF
HEALTH

PROJECT
ALBURY WODONGA
HEALTH CANCER
CENTRE

DESCRIPTION	ELEVATIONS - SHEET 2
Project No	11714
Scale	1:125
Date	31.05.12
Drawing No	AB20-0002
Revision	P




1 EAST COURTYARD - SOUTH FACADE
1 : 100

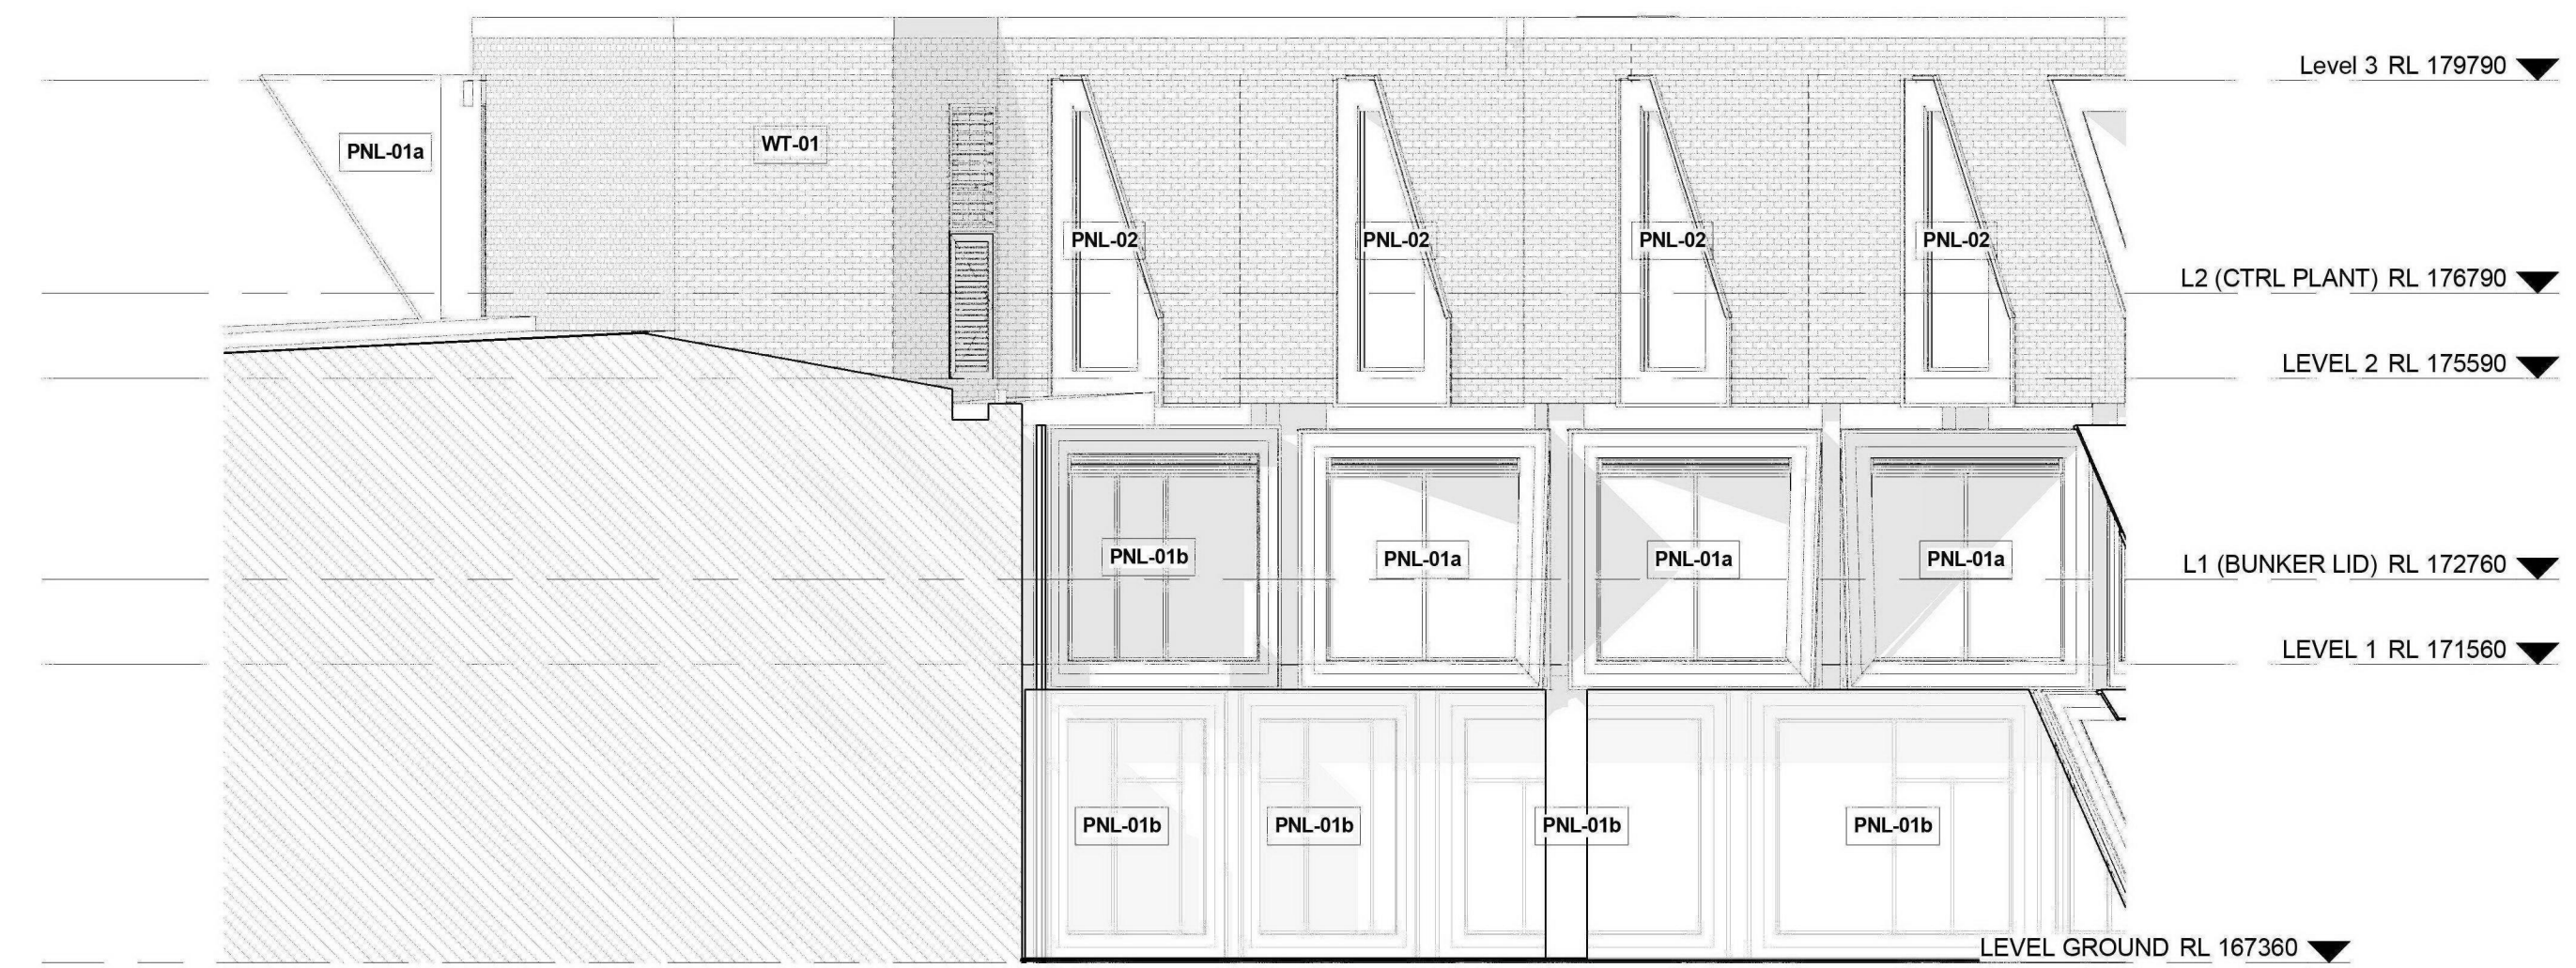

2 EAST COURTYARD - WEST FACADE
1 : 100



3 EAST COURTYARD - NORTH FACADE
1 : 100

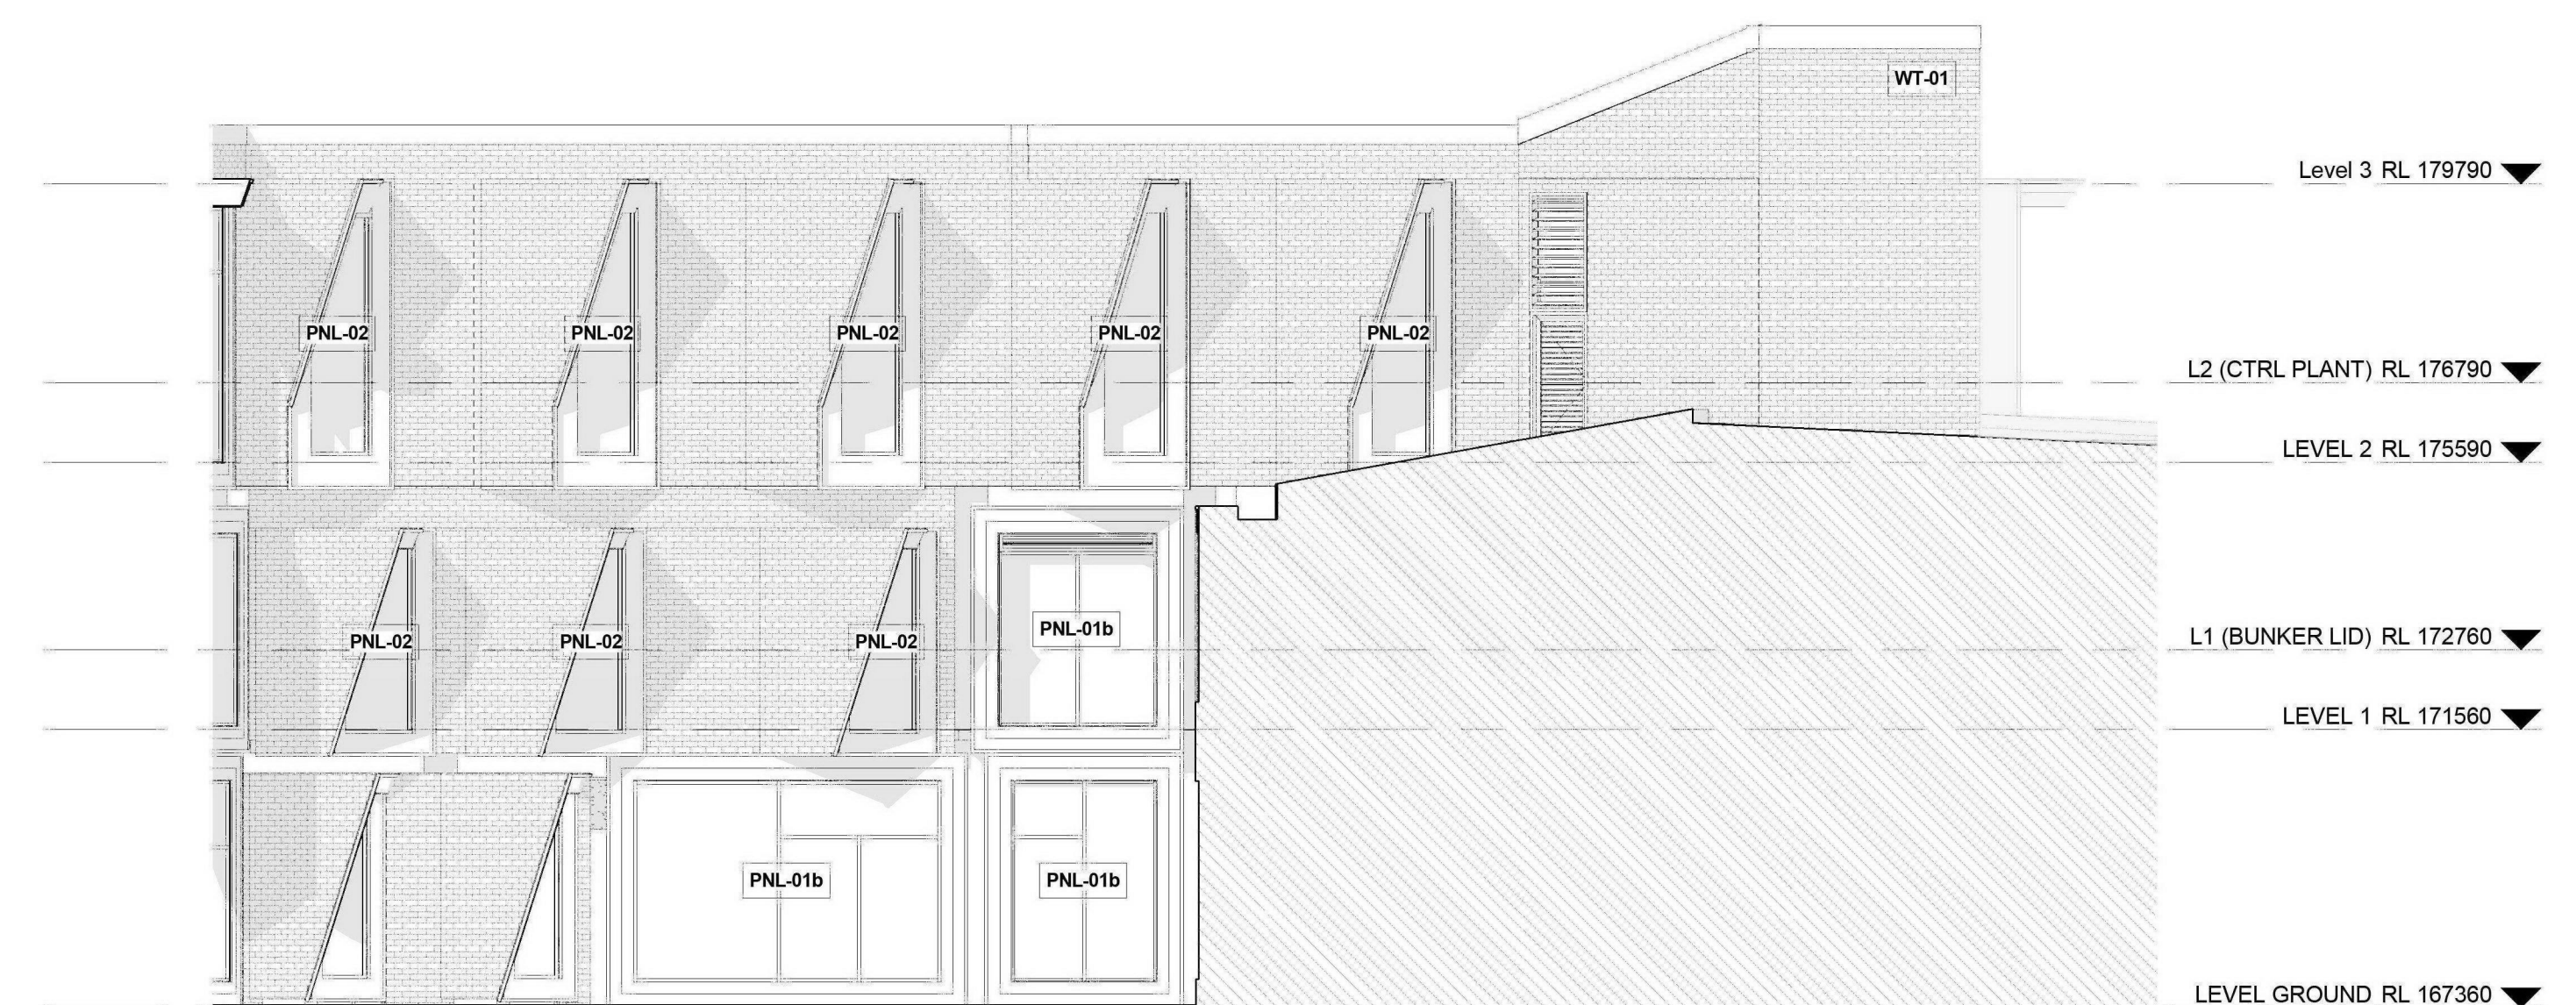

4 EAST COURTYARD - EAST FACADE
1 : 100

D	Issued for DD Report - Draft	31.01.13
C	Issued for Information	12.12.12
B	Issued for Information	29.11.12
A	QS Costing Update	13.11.12
REV		

blp
Billard Leese Partnership Pty Ltd
Architects & Urban Planners
Level 7/180 Flinders Street
Melbourne 3000
Victoria Australia
T +61 3 9656 5000
F +61 3 9656 5000
E info@blp.com.au
www.blp.com.au


CLIENT
ALBURY WODONGA
HEALTH/
DEPARTMENT OF
HEALTH

PROJECT
ALBURY WODONGA
HEALTH CANCER
CENTRE


DESCRIPTION	ELEVATIONS - EAST COURTYARD
Project No	11714
Scale	1 : 100
Date	31.05.12
Drawing No	@B1
Revision	D
ASD-0001	



1 WEST COURTYARD - NORTH FACADE
1:100

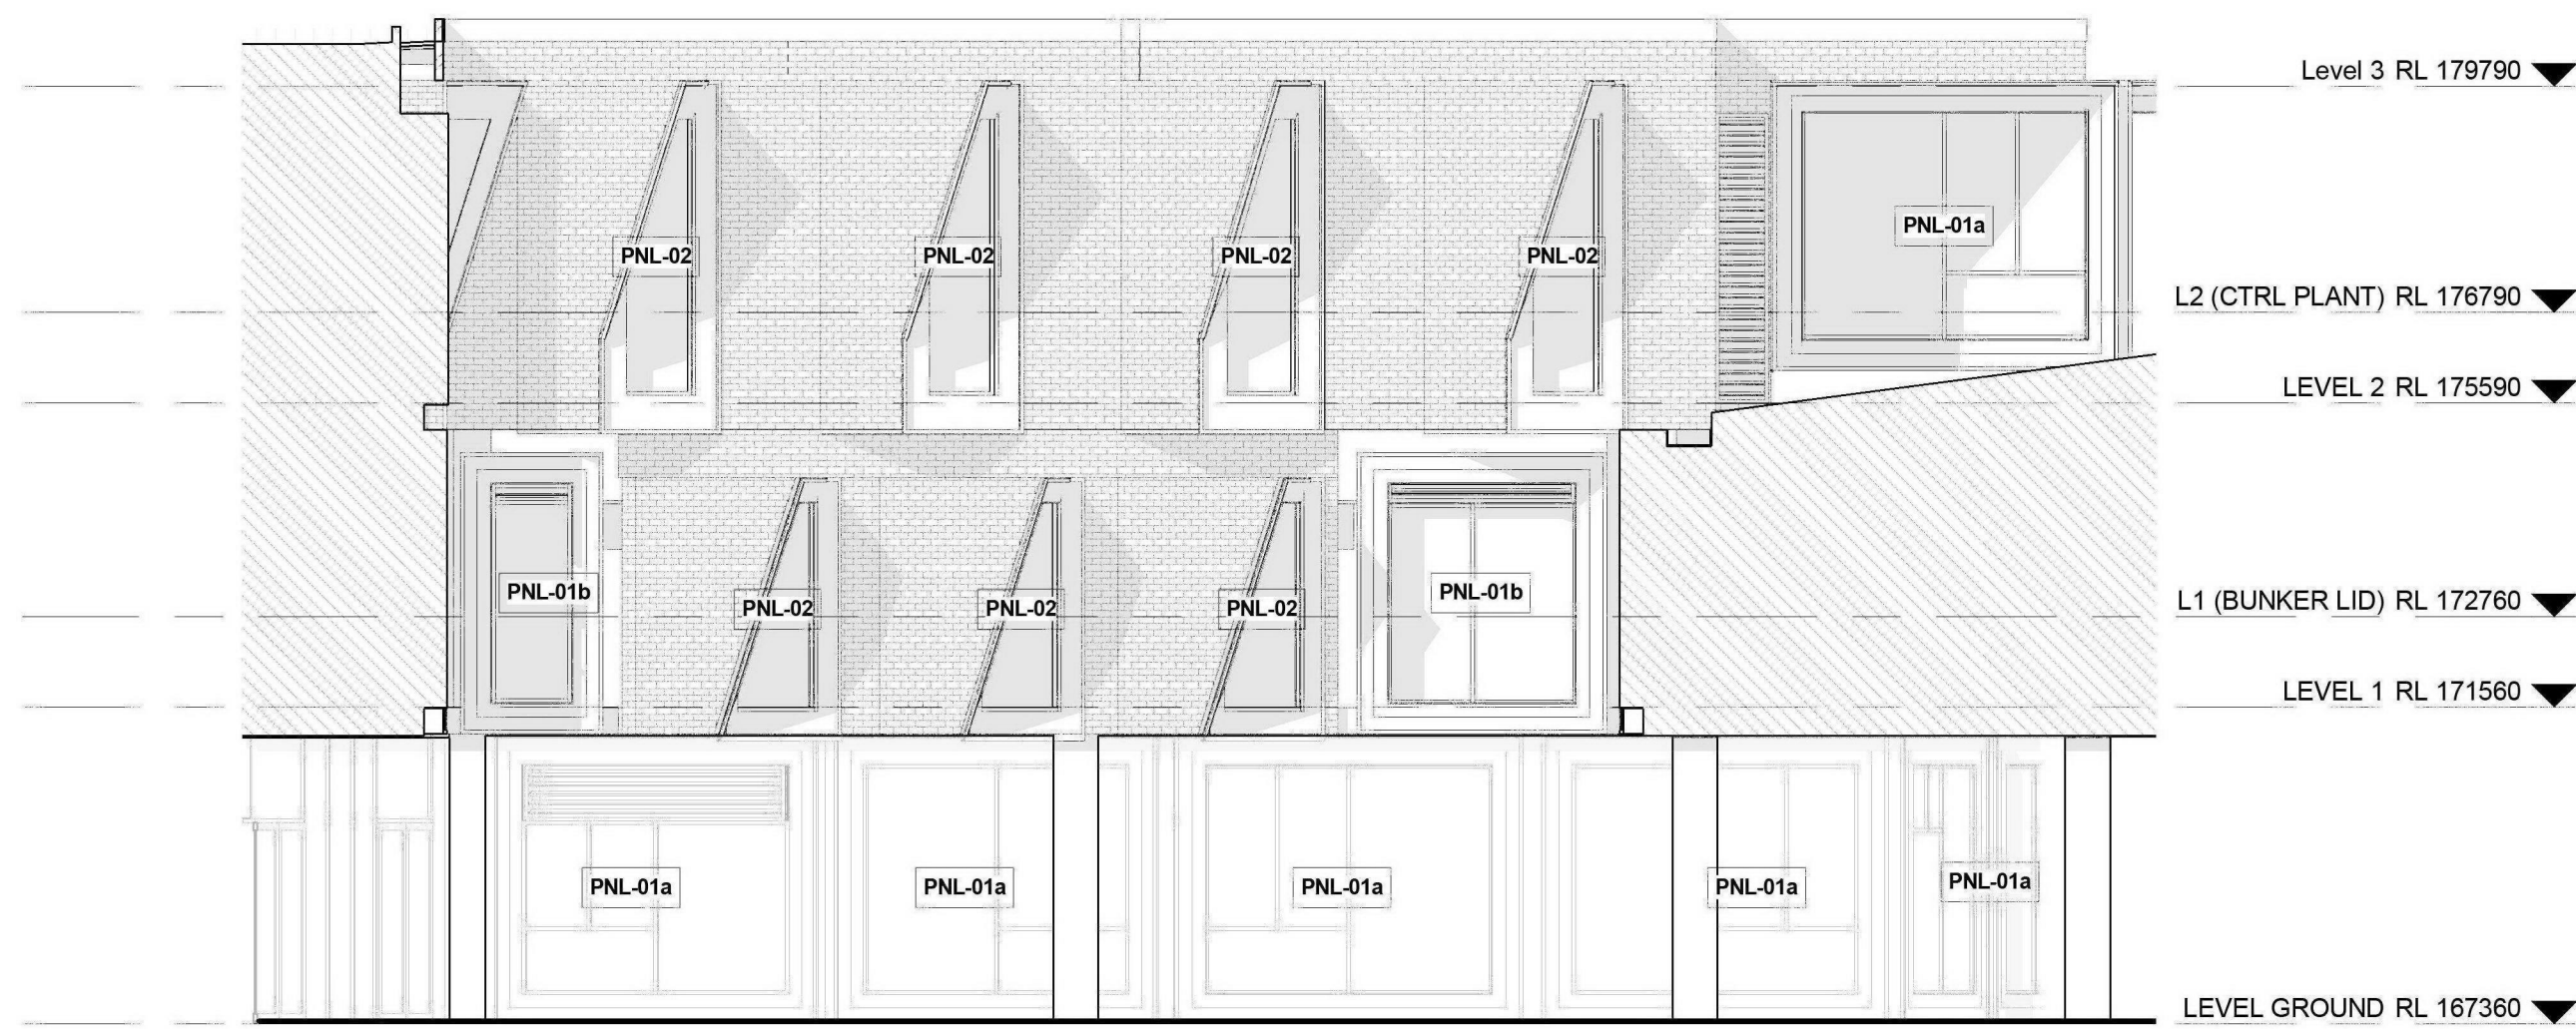

2 WEST COURTYARD - EAST FACADE
1:100

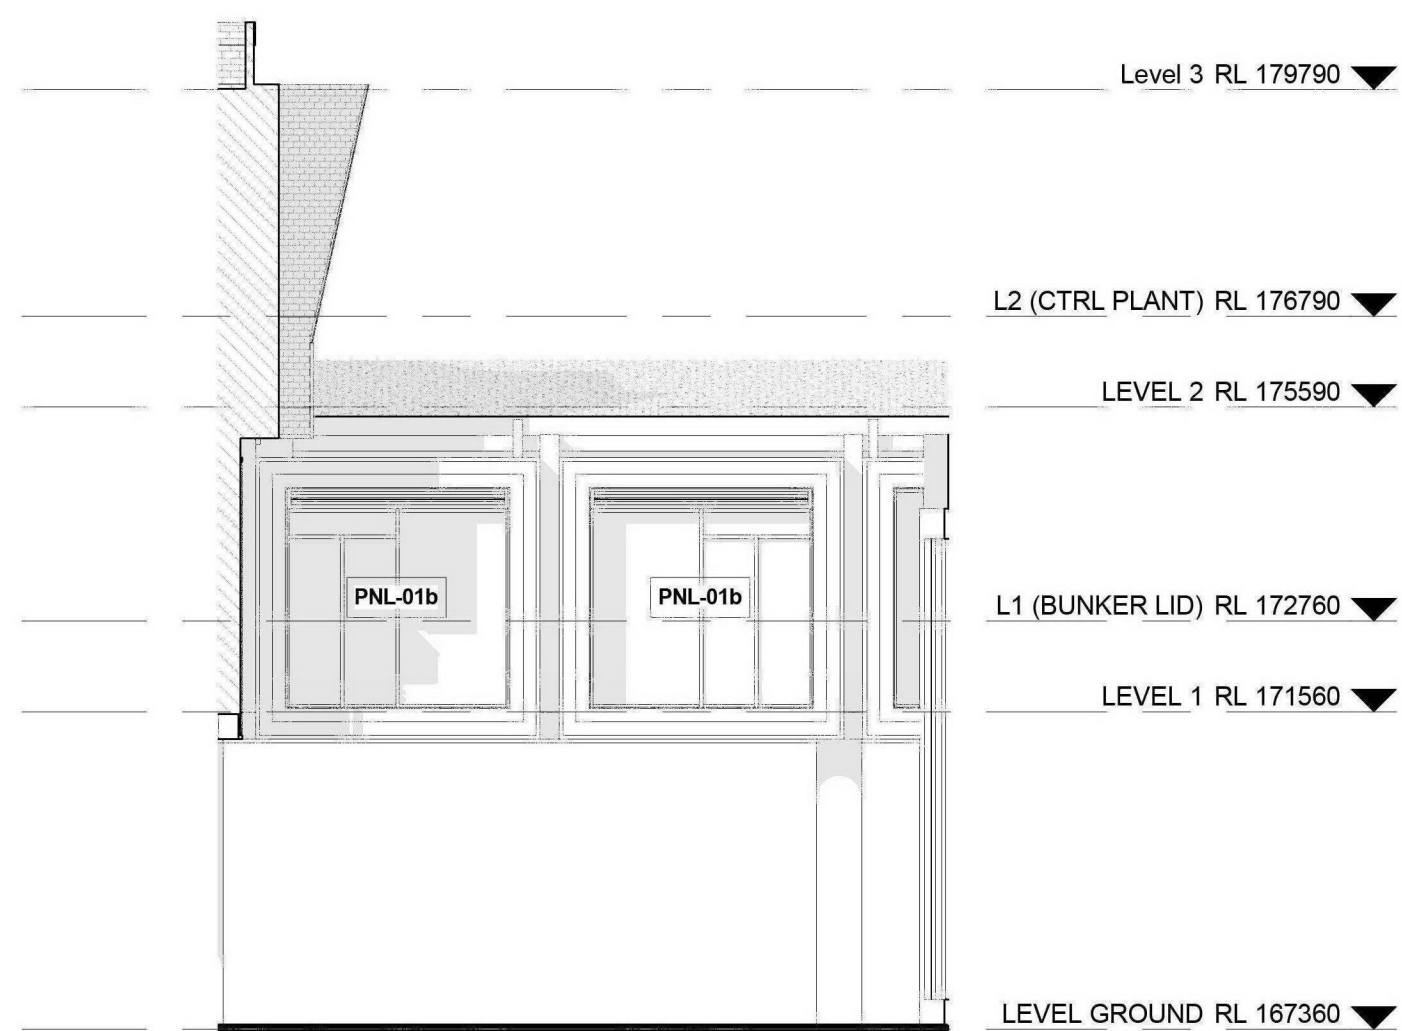

3 WEST COURTYARD - SOUTH FACADE
1:100



4 WEST COURTYARD - WEST FACADE
1:100

REV	DESCRIPTION	DATE
D	Issued for DD Report - Draft	31.01.13
C	Issued for Information	12.12.12
B	Issued for Information	29.11.12
A	QS Costing Update	13.11.12

blp
Billard Leese Partnership Pty Ltd
Architects & Urban Planners
Level 7/180 Flinders Street
Melbourne 3000
Victoria Australia
T +61 3 9656 5000
F +61 3 9656 5000
E info@blp.com.au
www.blp.com.au

CLIENT
ALBURY WODONGA
HEALTH/
DEPARTMENT OF
HEALTH

PROJECT
ALBURY WODONGA
HEALTH CANCER
CENTRE

DESCRIPTION	ELEVATIONS - WEST
COURTYARD	
Project No	11714
Scale	1:100
Date	31.05.12
Drawing No	ASD-004
Revision	D