


C Issued for 15.01.13
Coordination
B Issued for SD 28.08.12
Report
A SD Issued for 12.07.12
Information
REV



CLIENT
ALBURY WODONGA
HEALTH /
DEPARTMENT OF
HEALTH

PROJECT
ALBURY WODONGA
HEALTH CANCER
CENTRE
DESCRIPTION
MASSING

Not For Construction

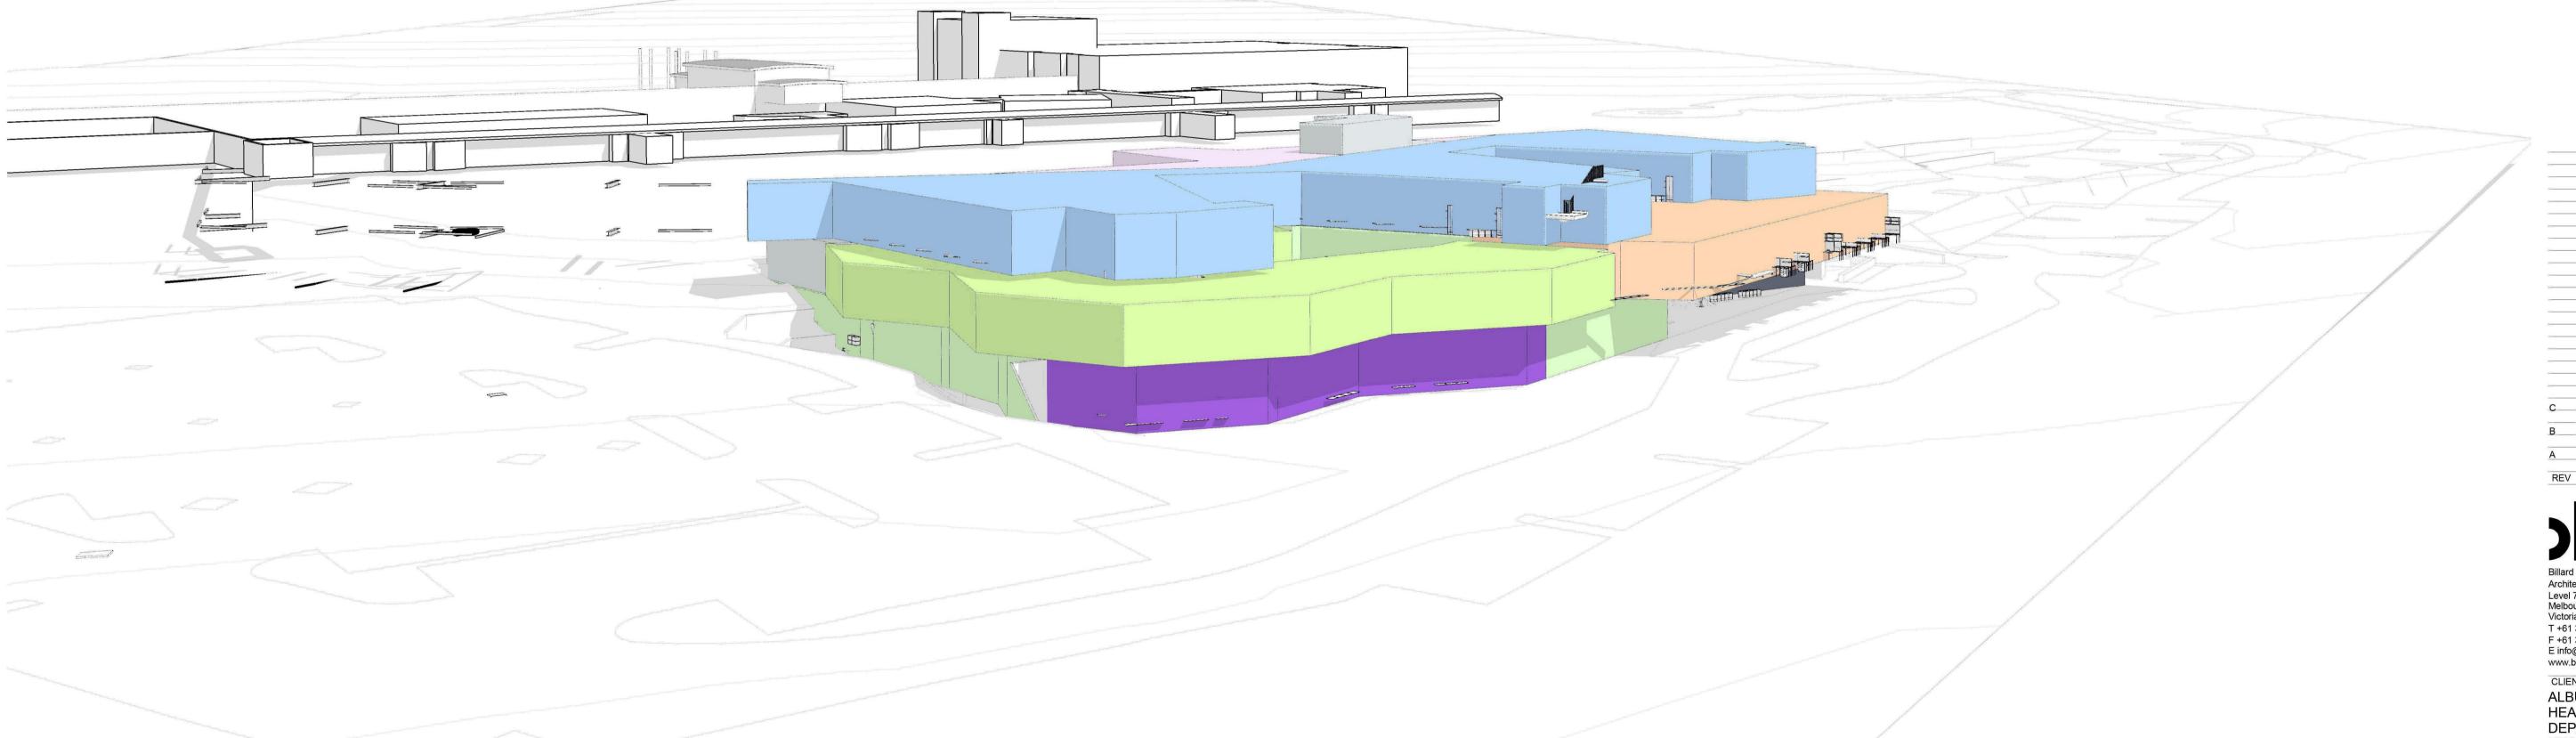

C Issued for 15.01.13
Coordination

B Issued for SD 28.08.12
Report

A SD Issued for 12.07.12
Information

Billard Leece Partnership Pty Ltd Architects & Urban Planners Level 7/180 Flinders Street Melbourne 3000 Victoria Australia T +61 3 9656 5000 F +61 3 9656 5050 E info@blp.com.au www.blp.com.au

CLIENT
ALBURY WODONGA
HEALTH /
DEPARTMENT OF
HEALTH

PROJECT
ALBURY WODONGA
HEALTH CANCER
CENTRE
DESCRIPTION
MASSING

Project No 11714

Scale @ A1 31.05.

Drawing No Revision AB97-0002 C

Not For Construction