

EXISTING ALBURY BASE HOSPITAL

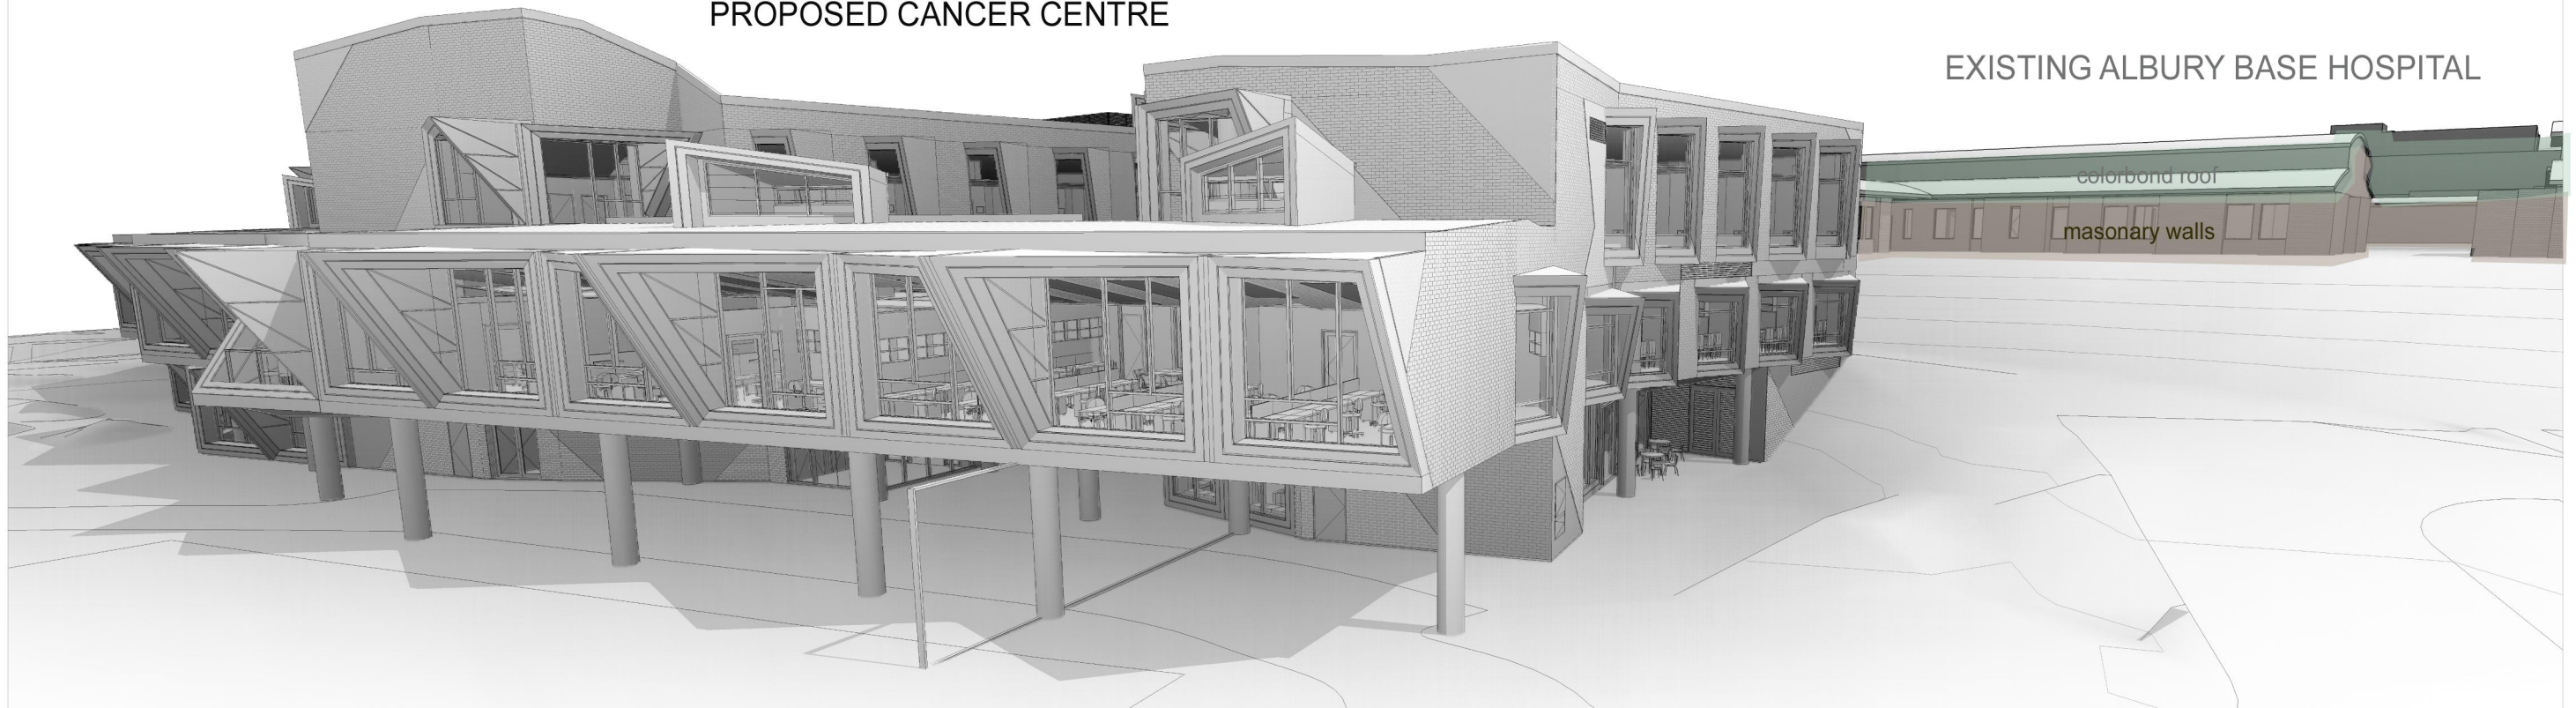
PROPOSED CANCER CENTRE



North Western Aerial Perspective of Existing Hospital with Proposed Development.

PROPOSED CANCER CENTRE

EXISTING ALBURY BASE HOSPITAL



North Eastern Perspective of Existing Hospital with Proposed Development.

[illegible]

Ward Leese Partnership Pty Ltd
 Architects & Urban Planners
 Level 7/180 Flinders Street
 Melbourne 3000
 Victoria Australia
 Tel: +61 3 9656 5000
 Fax: +61 3 9656 5050
 Email: info@blp.com.au
 Web: www.blp.com.au

IENT
LBURY WODONGA
EALTH /
EPARTMENT OF
EALTH

PROJECT
LILBURY WODONGA
HEALTH CANCER
CENTRE

DESCRIPTION
OVER

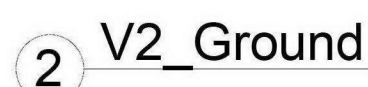
VER

| | |
|------------|-------|
| Project No | 11714 |
|------------|-------|

| | |
|------|------------------|
| sale | Date 31.05.12 |
|------|------------------|

| | |
|------------|----------|
| Drawing No | Revision |
| 00-0000 | A |

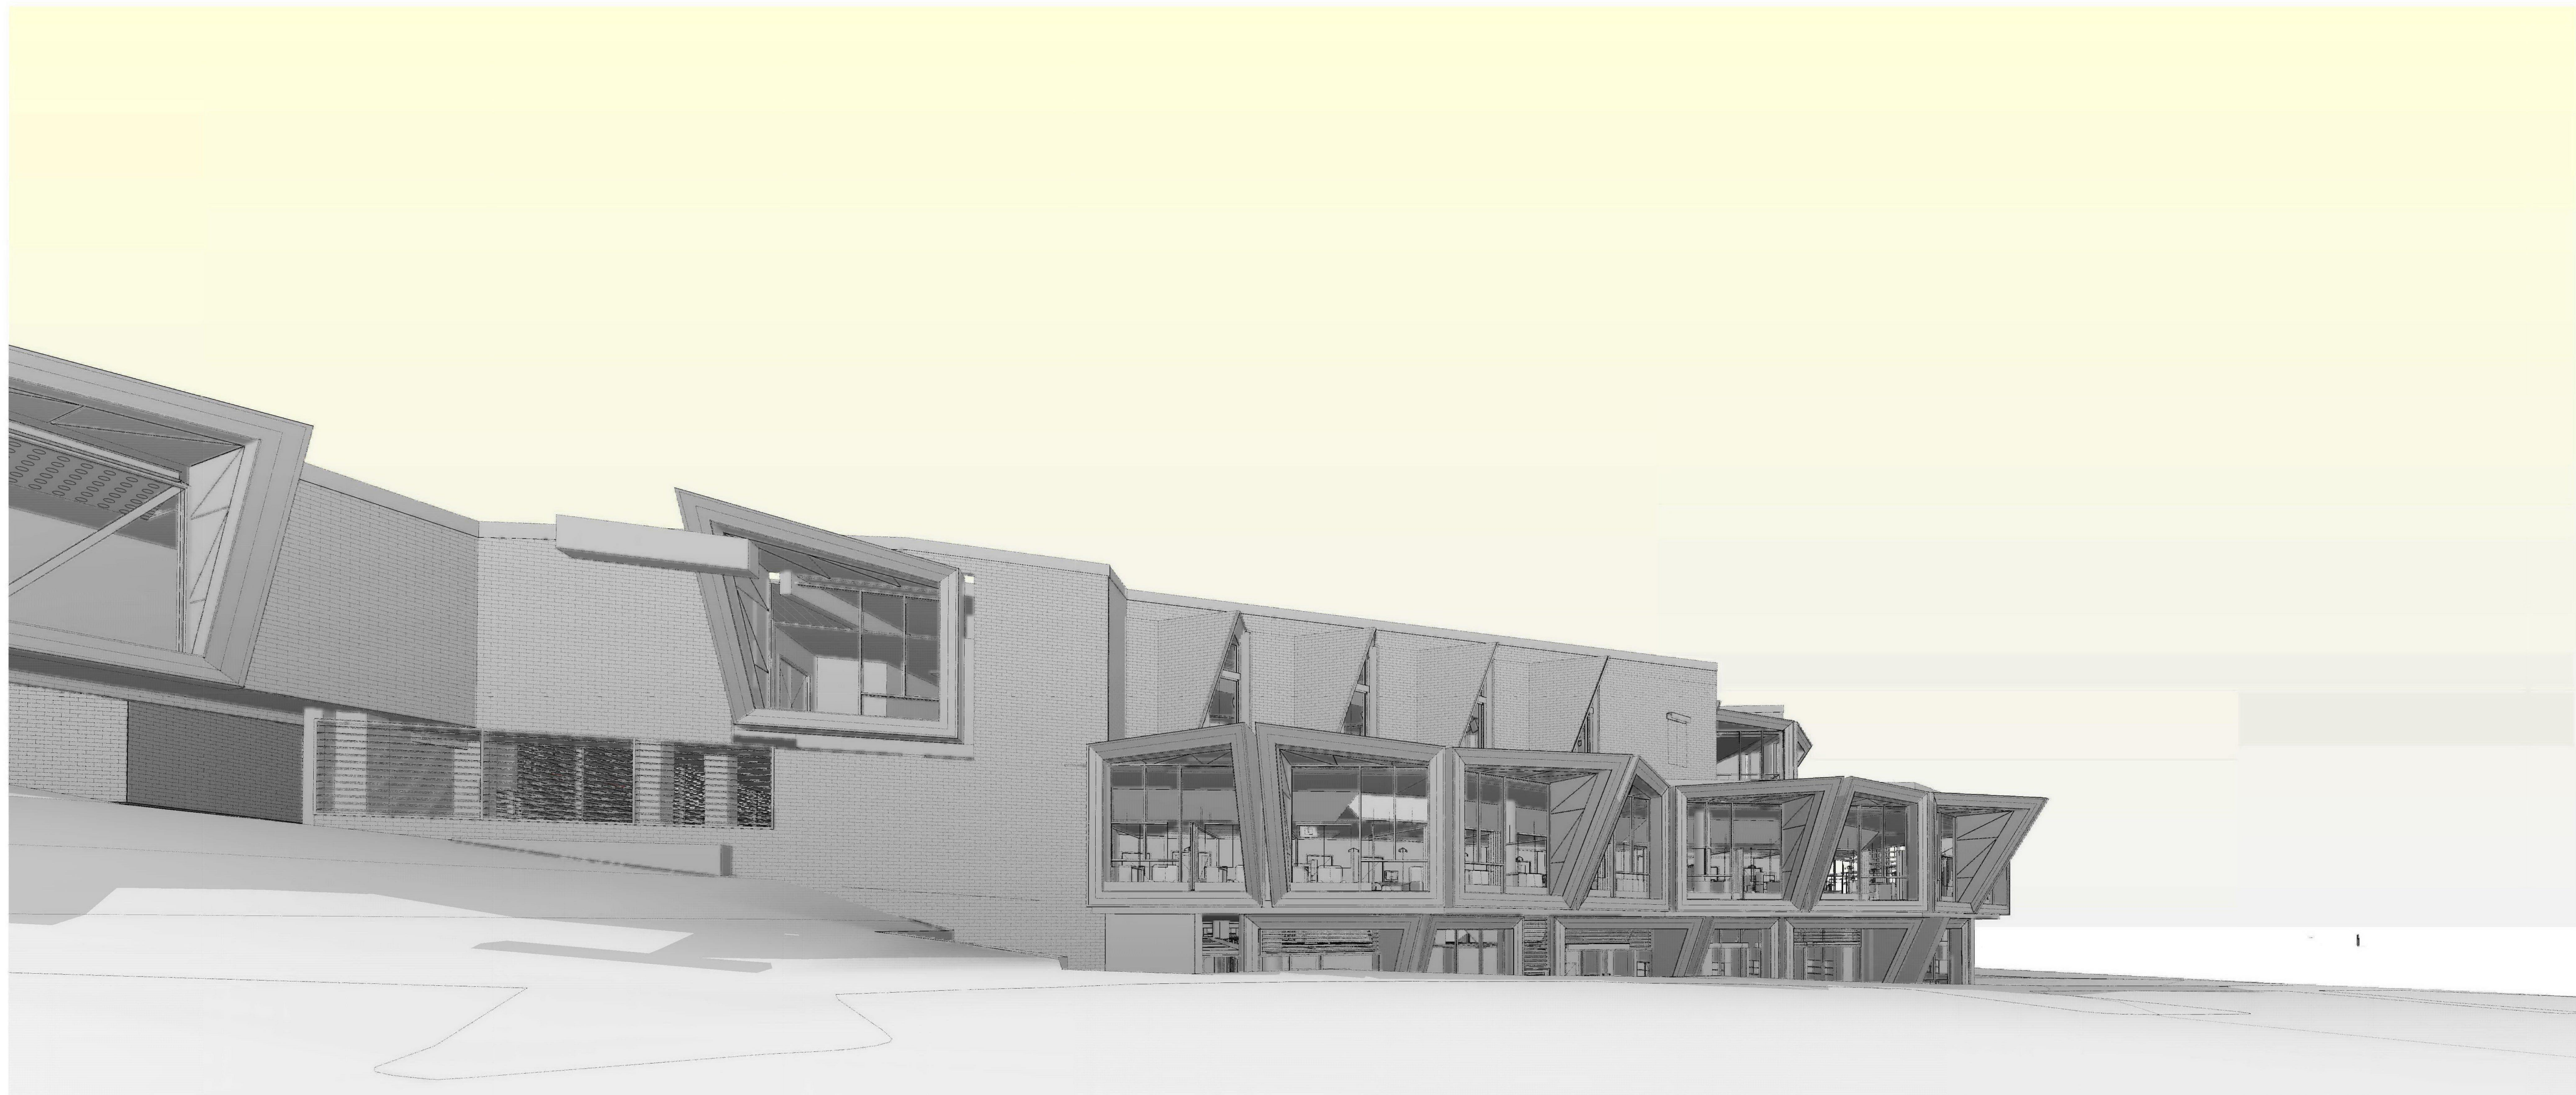
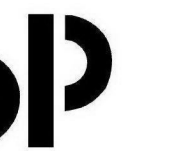
00-0000. A



bp
Billard Leese Partnership Pty Ltd
Architects & Urban Planners
Level 7/180 Flinders Street
Melbourne 3000
Victoria Australia
+61 3 9656 5000
+61 3 9656 5050
info@bip.com.au
www.bip.com.au

PROJECT
ALBURY WODONGA
HEALTH CANCER
CENTRE

29/01/2013 10:16:57 AM

[illegible]

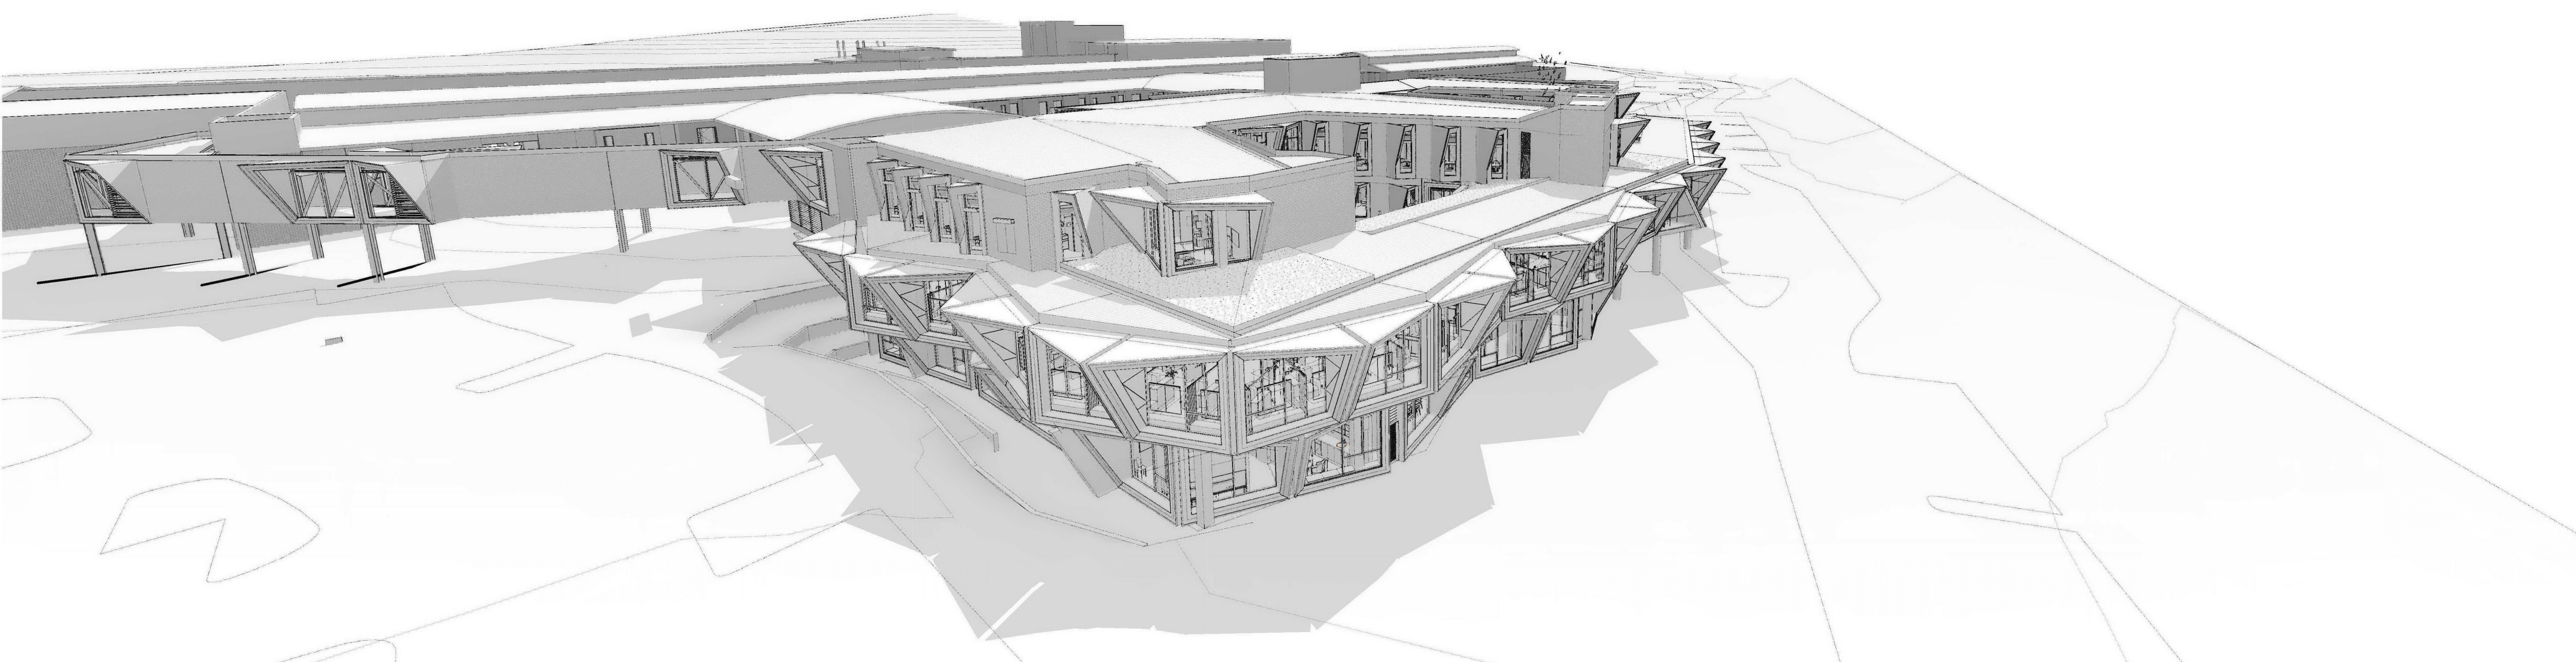
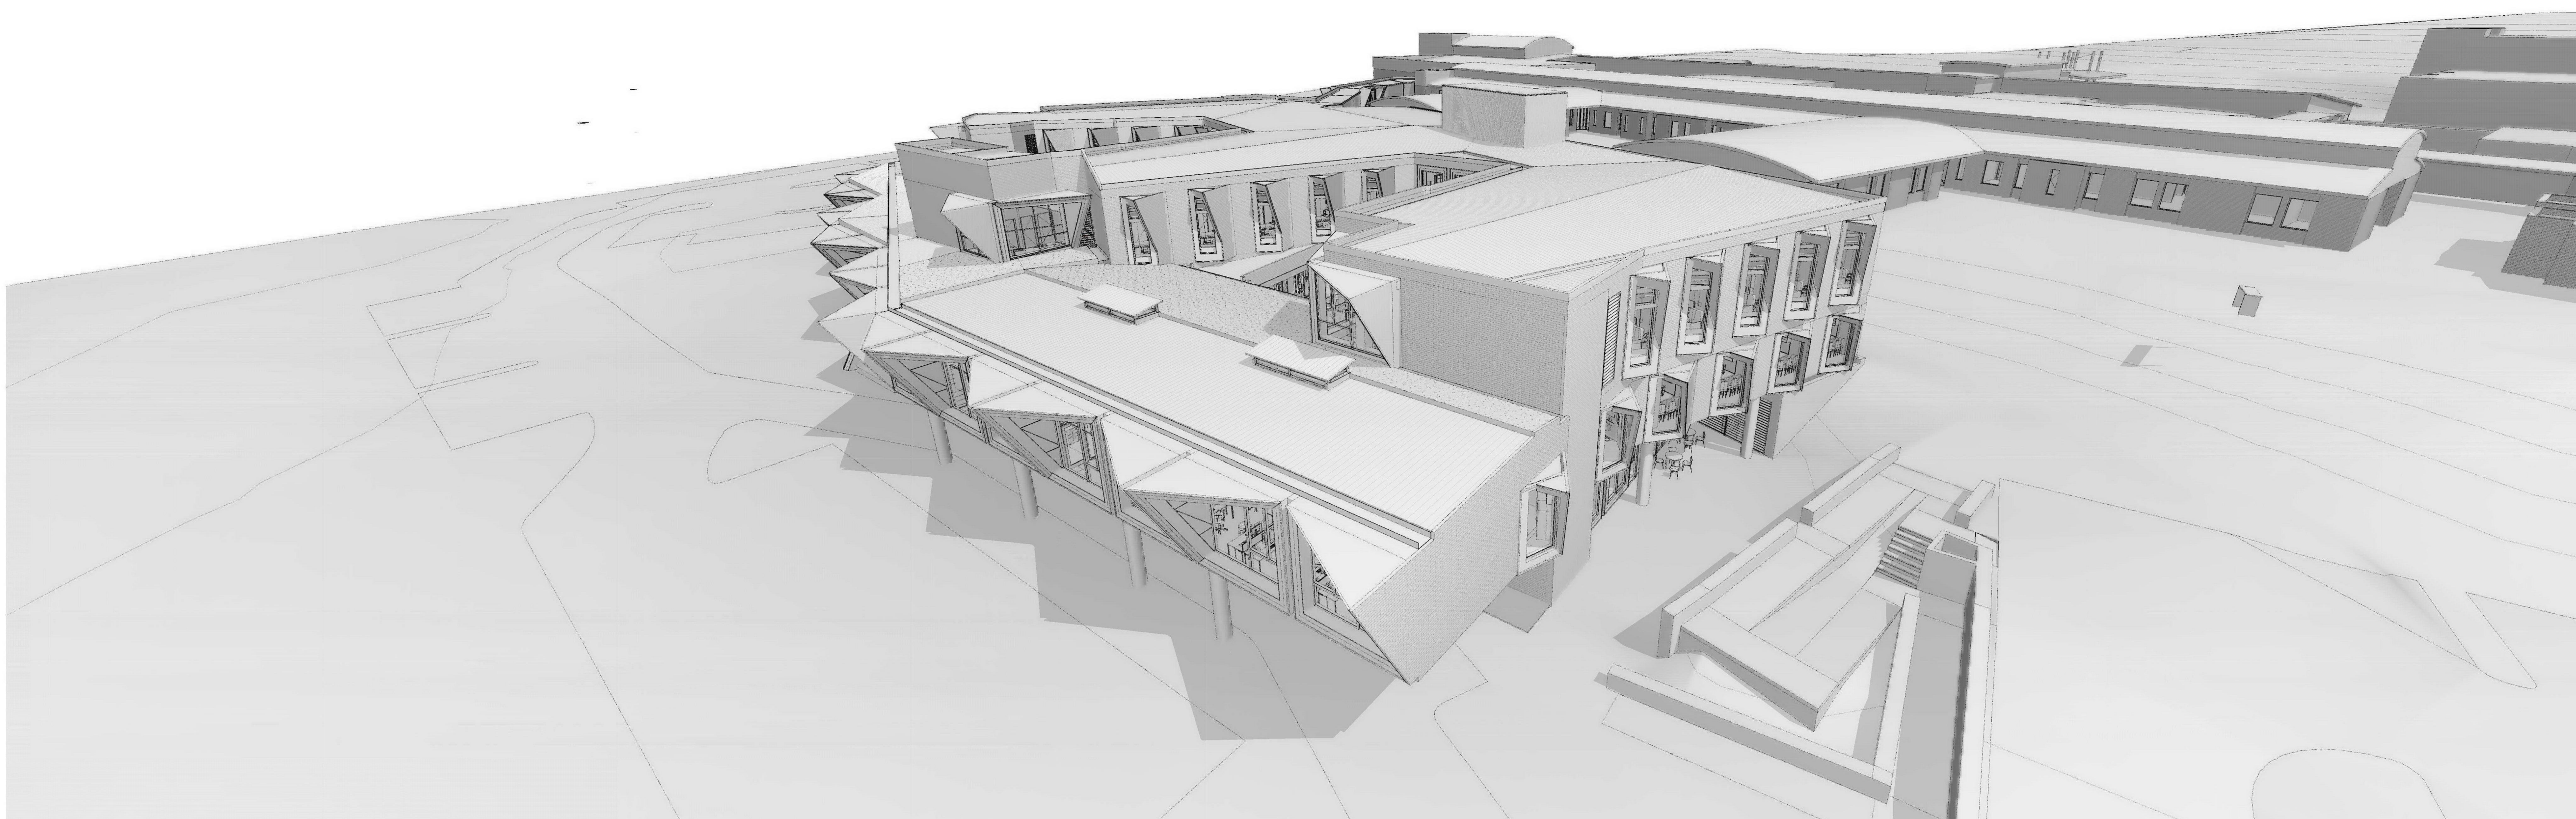
Hard Leece Partnership Pty Ltd
Architects & Urban Planners
Level 7/180 Flinders Street
Melbourne 3000
Victoria Australia
61 3 9656 5000
61 3 9656 5050
info@bip.com.au
www.bip.com.au

IENT
LBURY WODONGA
EALTH /
EPARTMENT OF
EALTH

PROJECT
ALBURY WODONGA
HEALTH CANCER
CENTRE

DESCRIPTION PERSPECTIVES

| | |
|------------|----------|
| Project No | 11714 |
| Scale | Date |
| @B1 | 31.05.12 |
| Drawing No | Revision |
| 97-0004 | D |

[illegible]

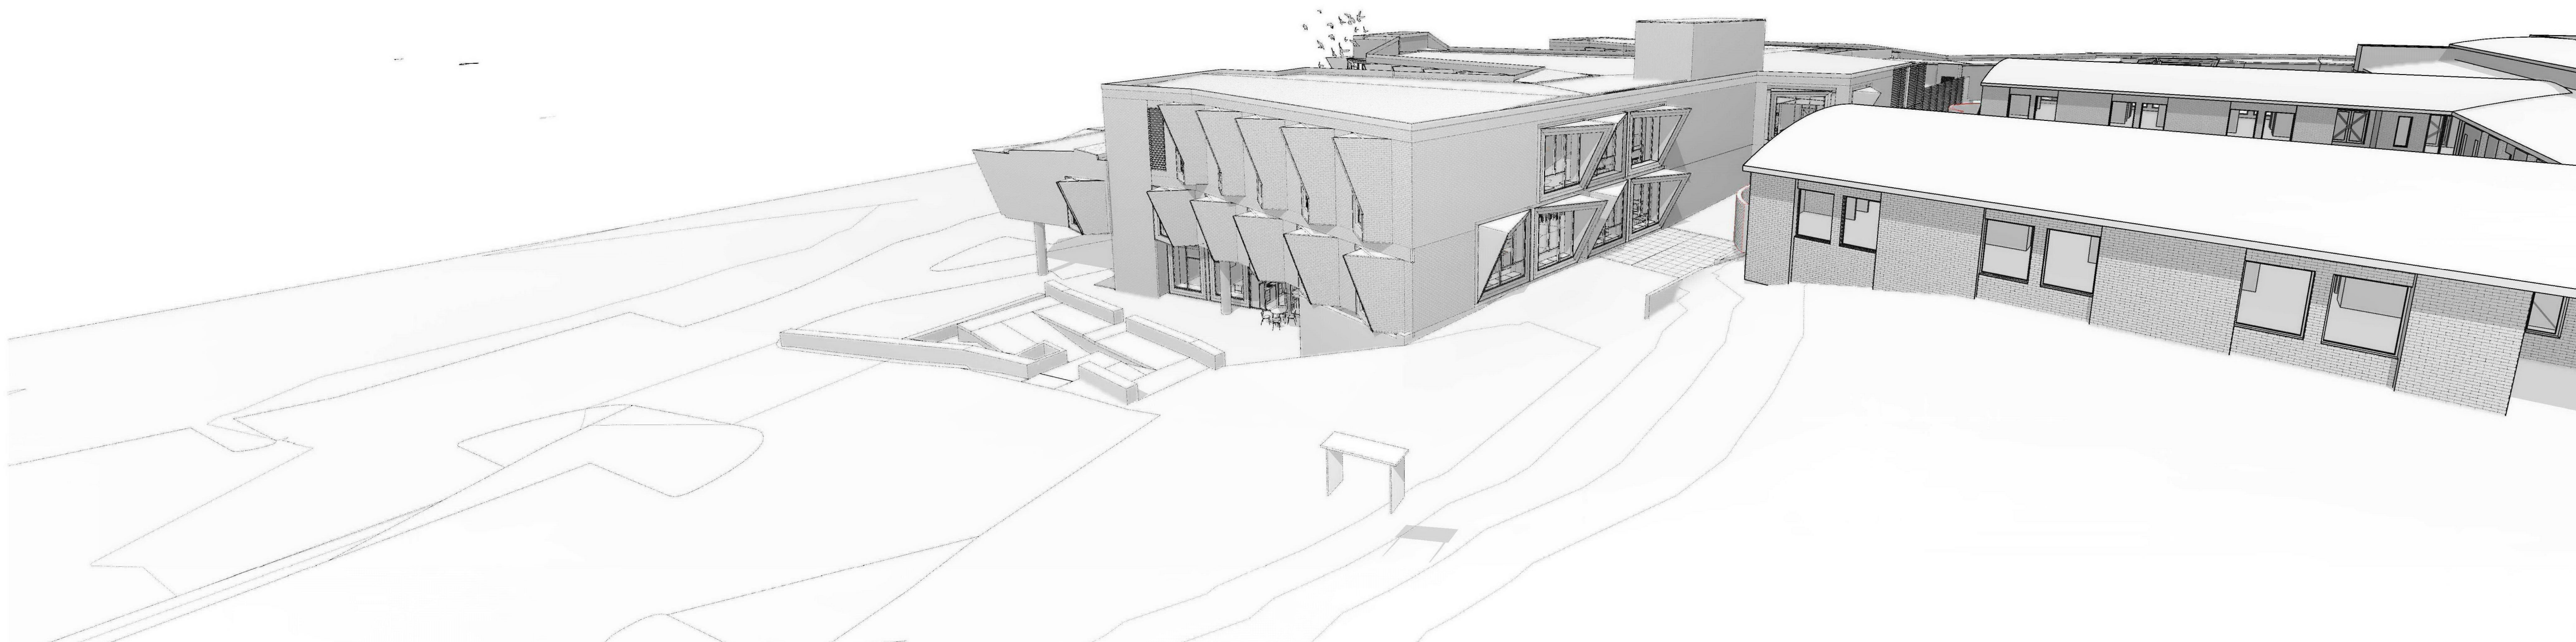
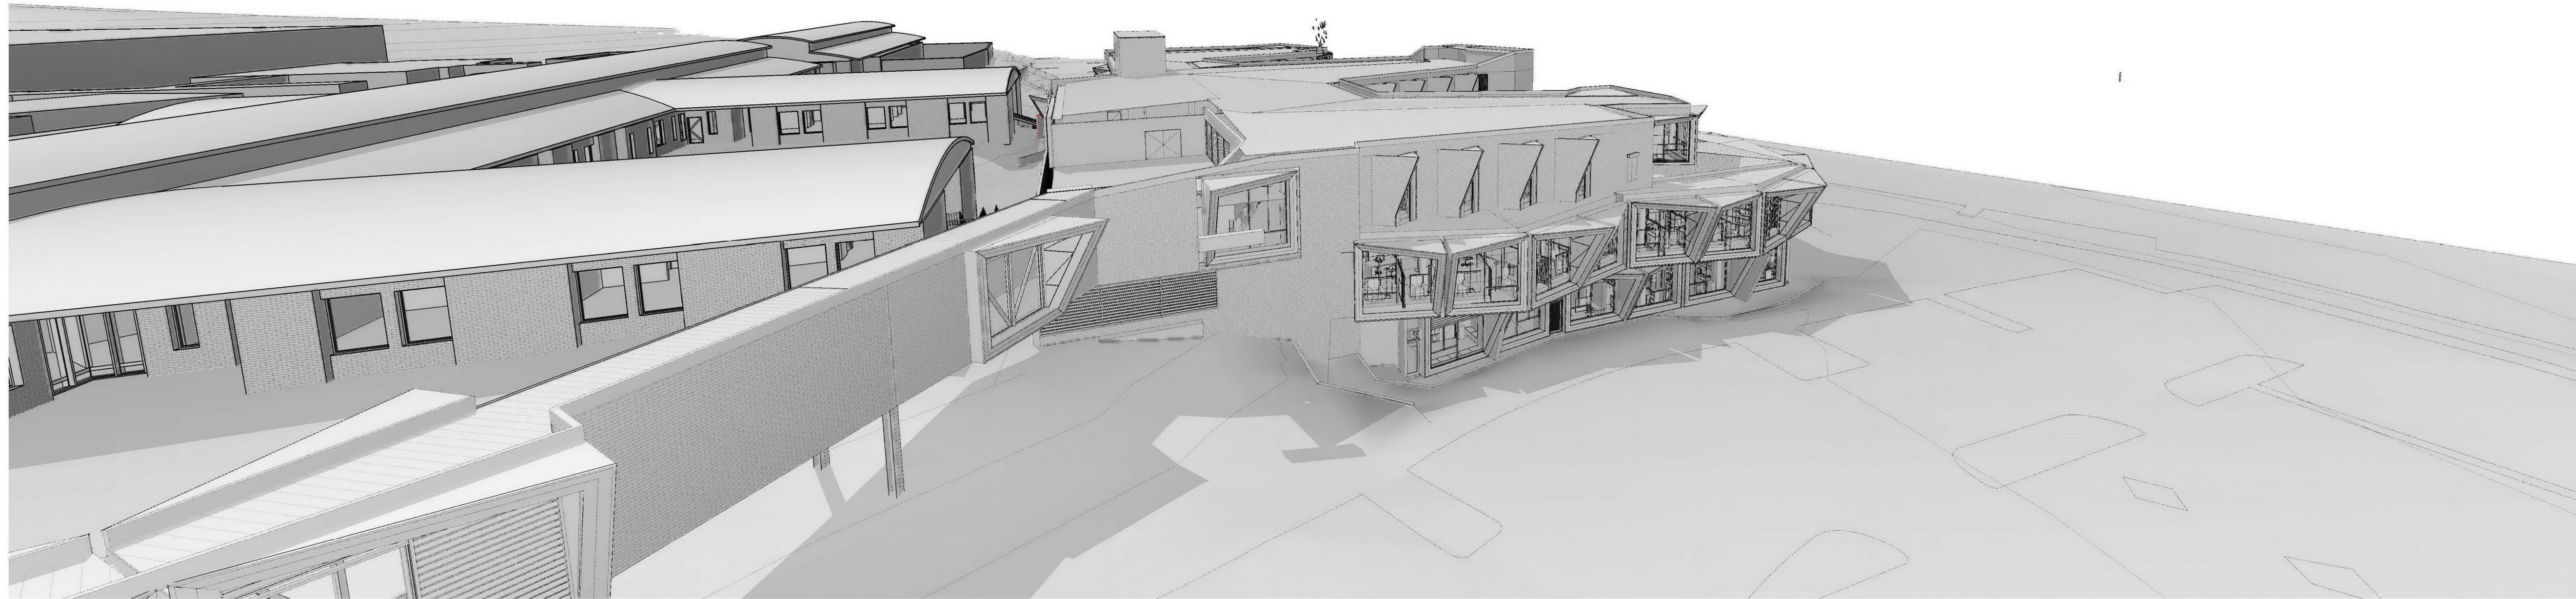
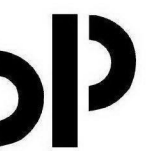
Billard Leese Partnership Pty Ltd
Architects & Urban Planners
Level 7/180 Flinders Street
Melbourne 3000
Victoria Australia
T +61 3 9656 5000
F +61 3 9656 5050
E info@blp.com.au
www.blp.com.au

CLIENT
ALBURY WODONGA
HEALTH /
DEPARTMENT OF
HEALTH

PROJECT
ALBURY WODONGA
HEALTH CANCER
CENTRE

DESCRIPTION
PERSPECTIVES

| | |
|------------|----------|
| Project No | 11714 |
| Scale | Date |
| @A1 | 31.05.12 |
| Drawing No | Revision |
| AB97-0005 | D |

[illegible]

Billard Leece Partnership Pty Ltd
Architects & Urban Planners
Level 7/180 Flinders Street
Melbourne 3000
Victoria Australia
T +61 3 9656 5000
F +61 3 9656 5050
E info@bip.com.au
www.bip.com.au

CLIENT
ALBURY WODONGA
HEALTH /
DEPARTMENT OF
HEALTH

PROJECT
ALBURY WODONGA
HEALTH CANCER
CENTRE

DESCRIPTION
PERSPECTIVES

| | | |
|-------------------------|---------------|------------------|
| Project No | 11714 | |
| Scale | @B1 | Date 31.05.12 |
| Drawing No AB97-0006 | Revision D | |