



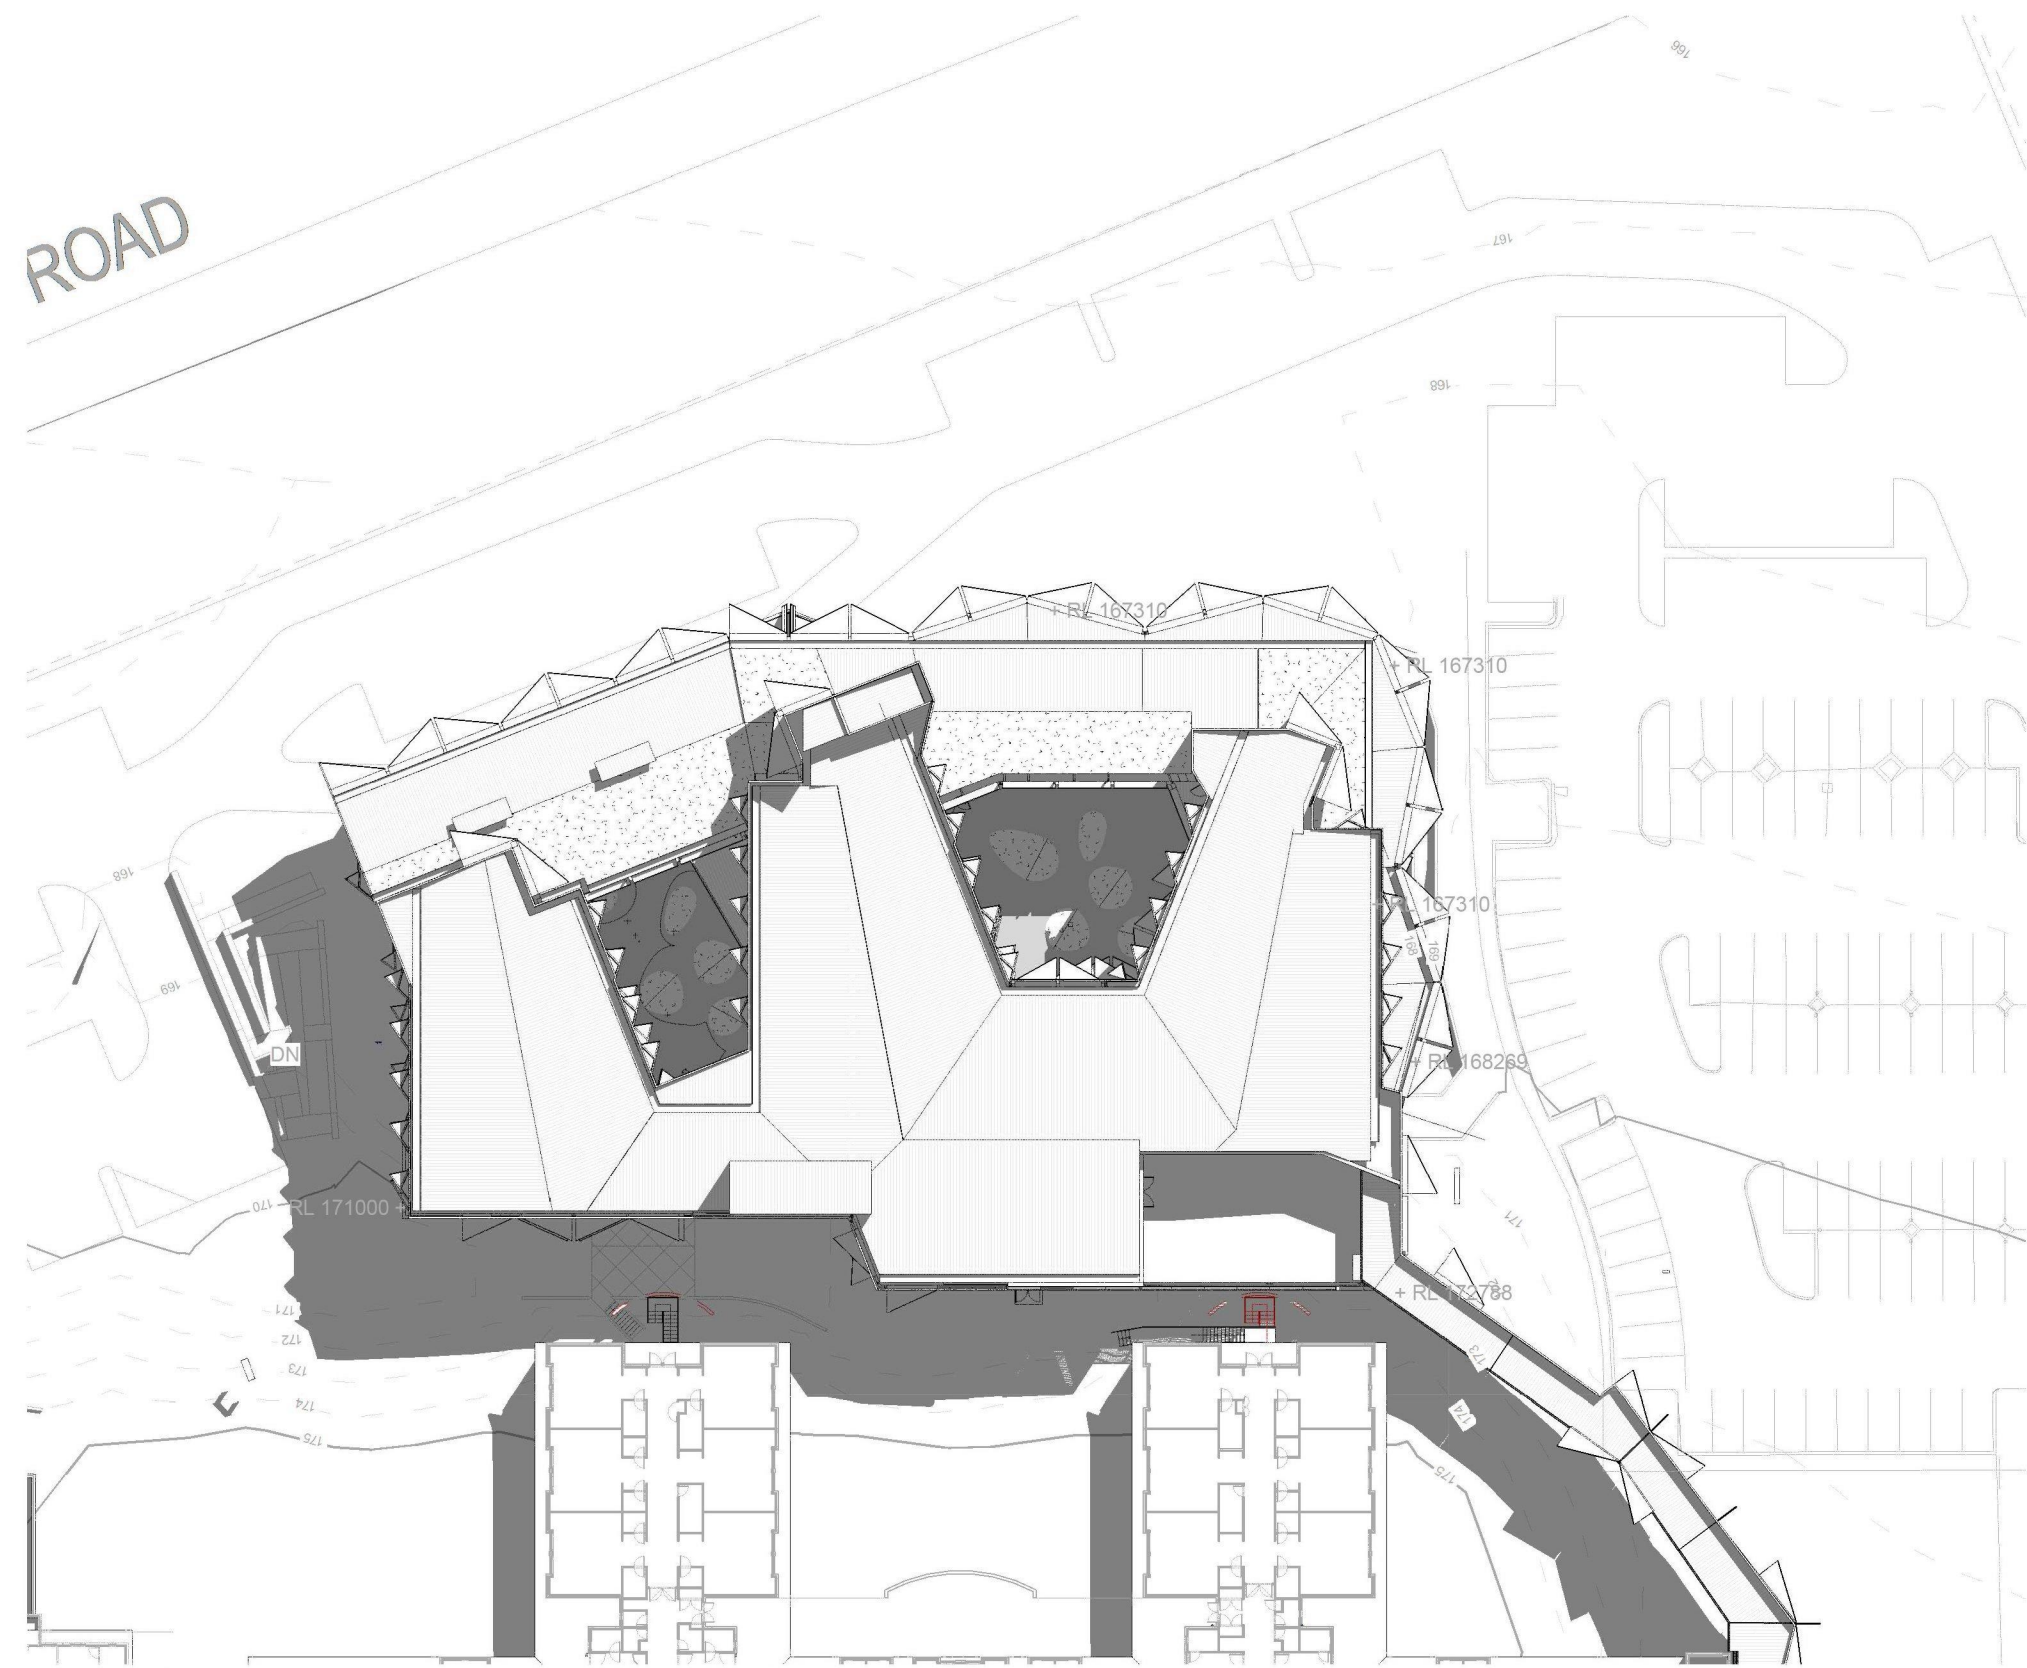

1 Northward Equinox (MAR 20) 9am

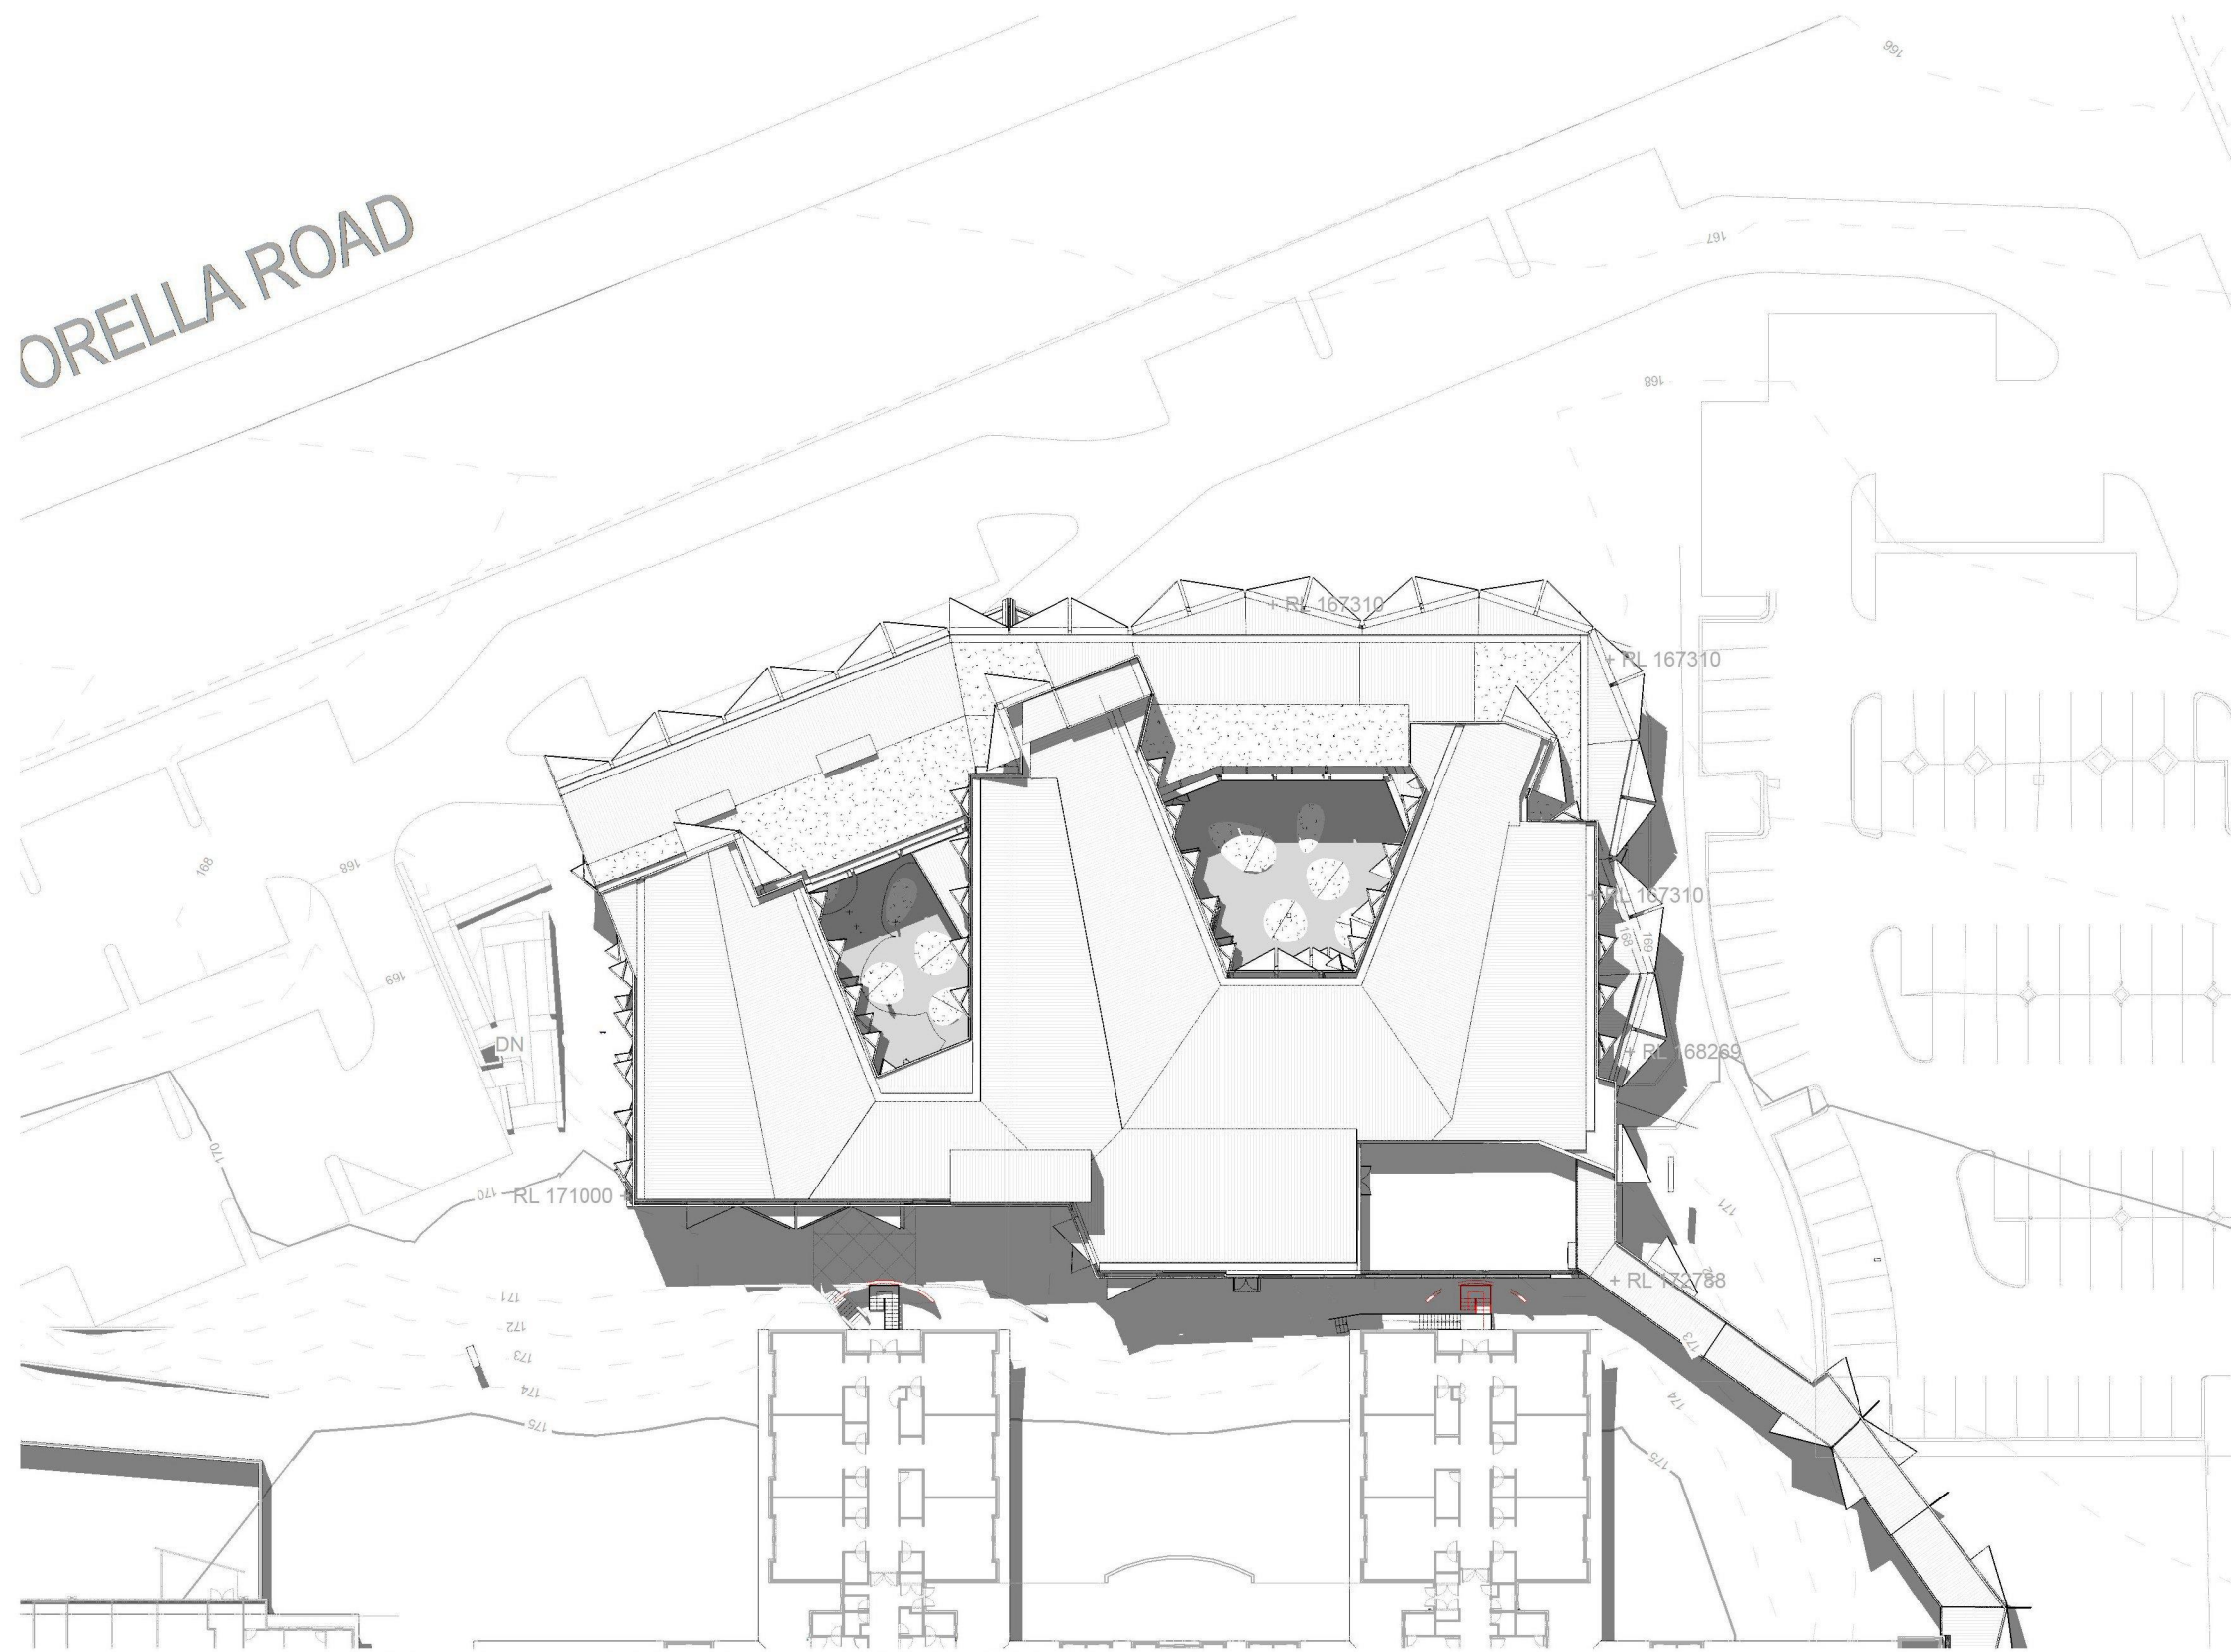


2 Northward Equinox (MAR 20) Noon



3 Northward Equinox (MAR 20) 3pm



4 Northern Solstice (JUN 20) 9am

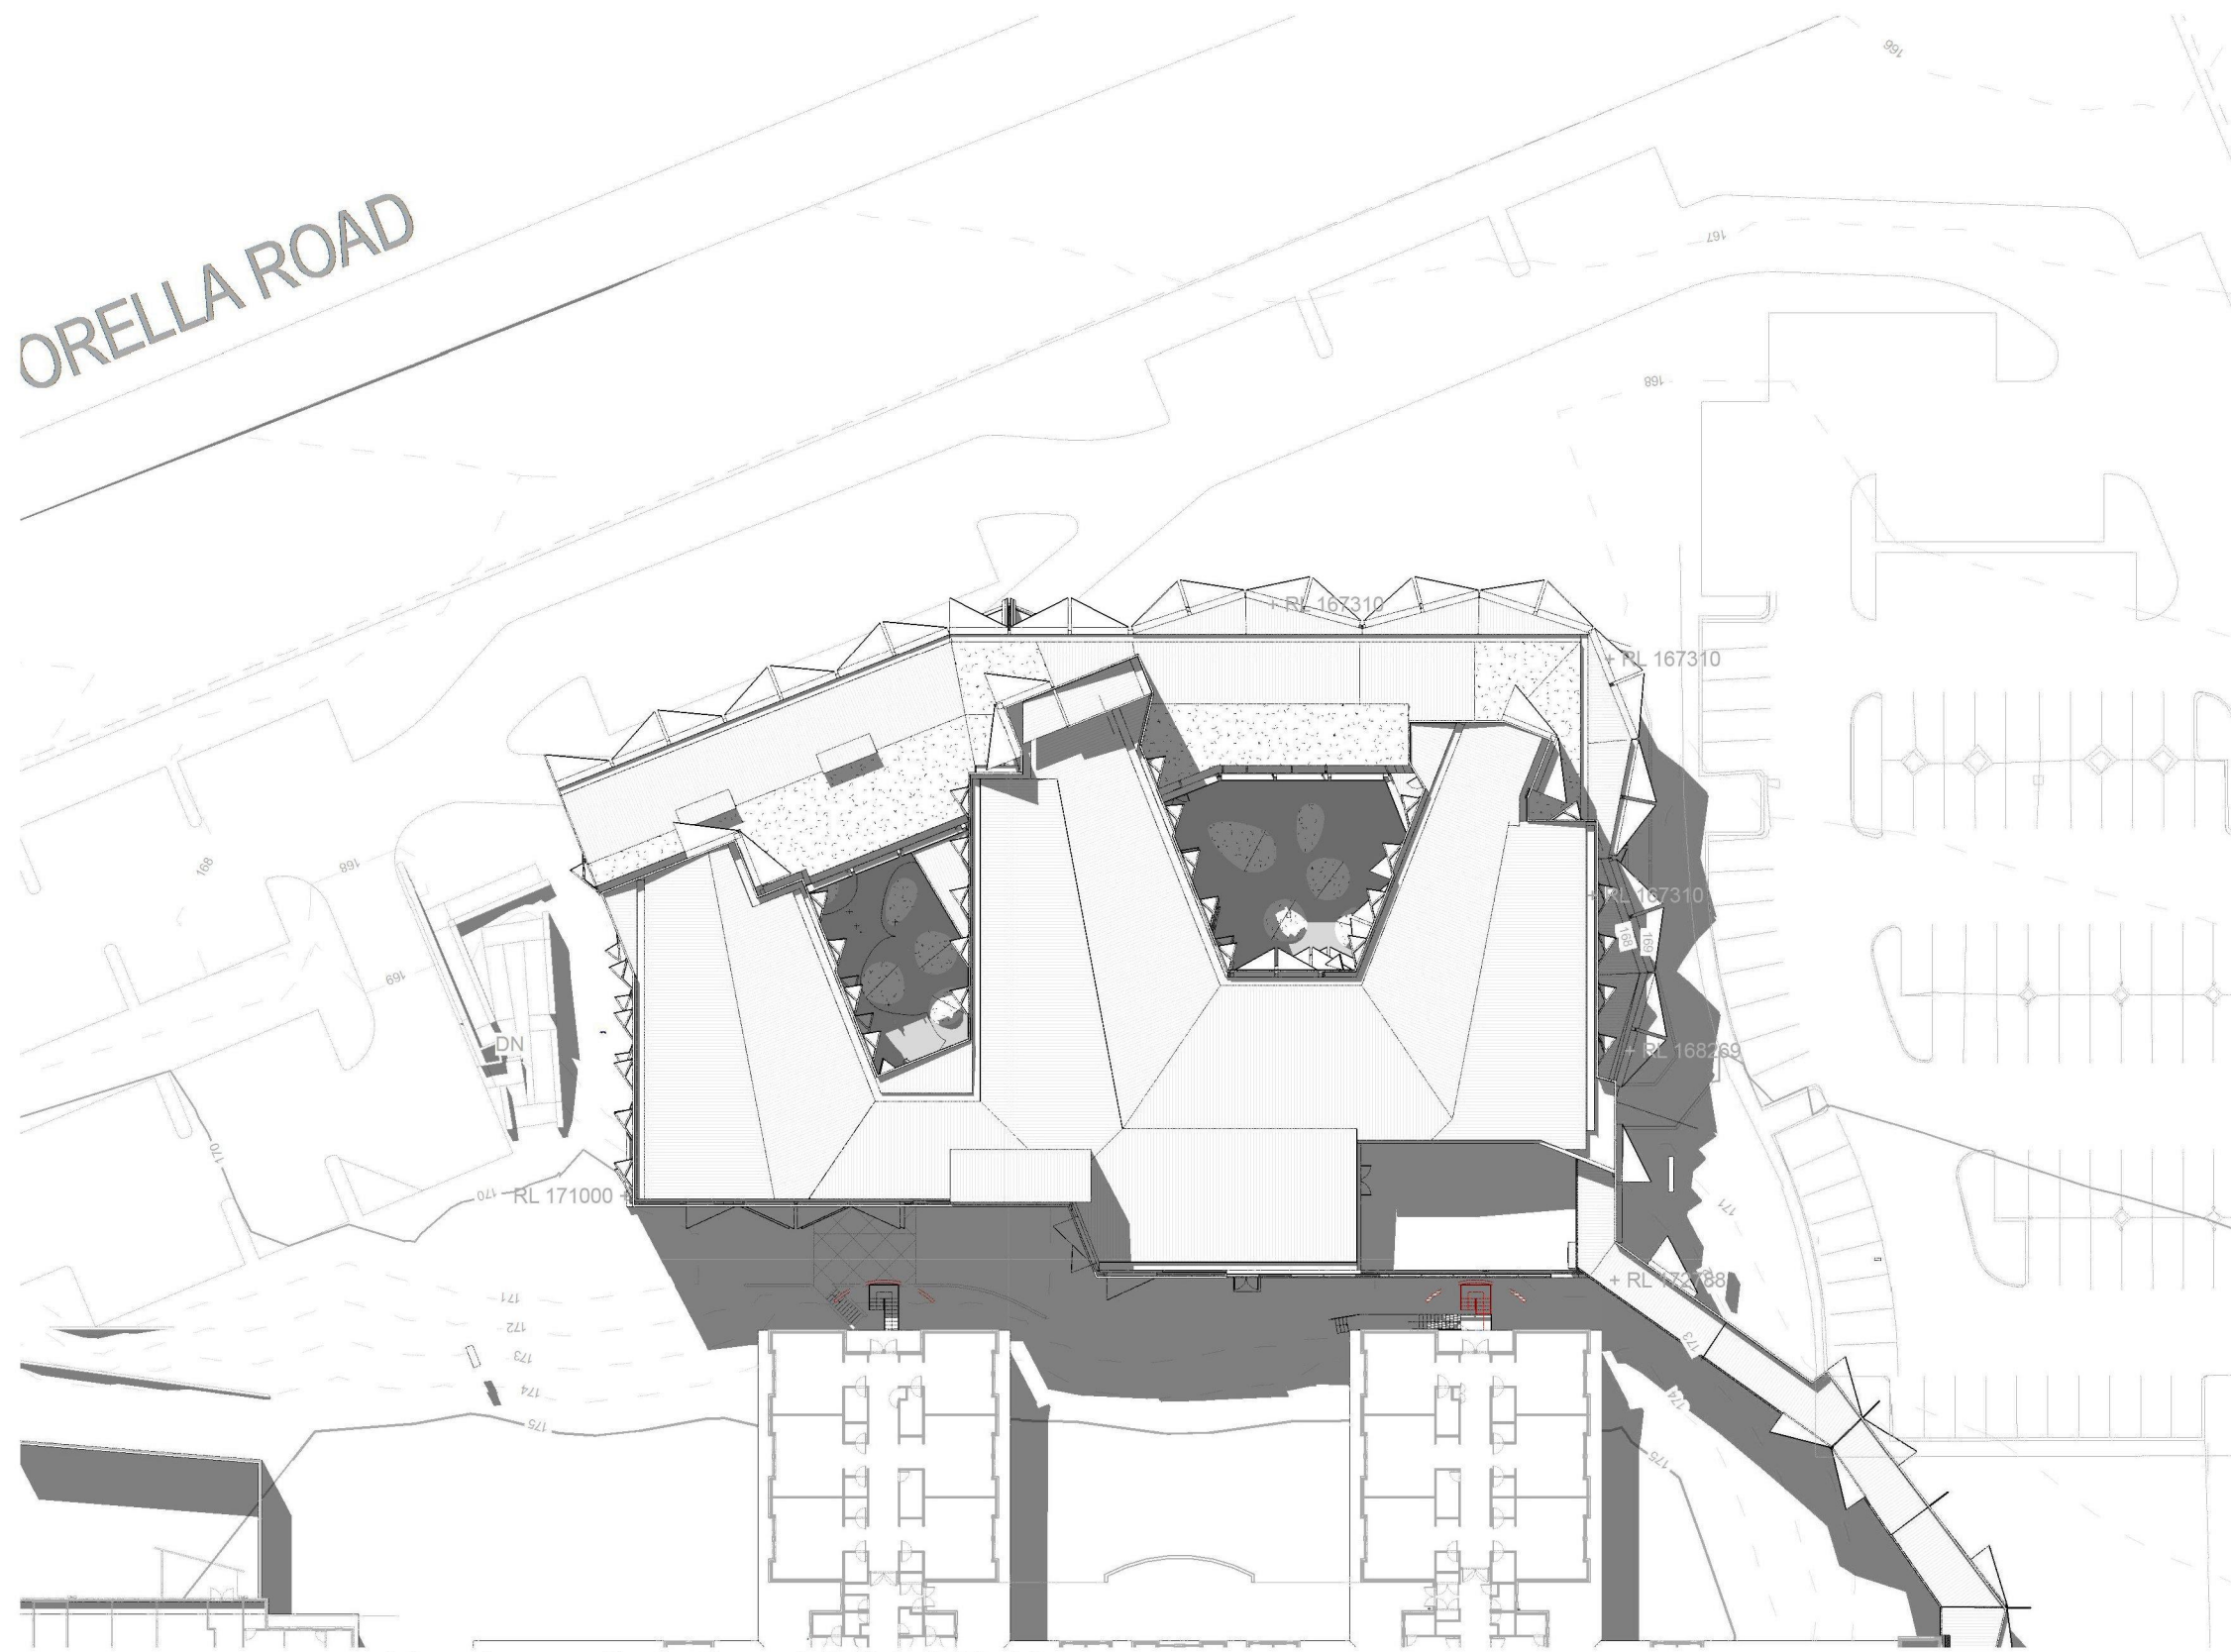

5 Northern Solstice (JUN 20) Noon



6 Northern Solstice (JUN 20) 3pm


E	Issued for DD Report	31.01.13
D	Draft	
C	Issued for Coordination	15.01.13
B	Issued for Information	12.12.12
A	Issued for SD Report	28.08.12
REV	SD Issued for Information	12.07.12

blp
Billard Leese Partnership Pty Ltd
Architects & Urban Planners
Level 7/180 Flinders Street
Melbourne 3000
Victoria Australia
T +61 3 9656 5000
F +61 3 9656 5050
E info@blp.com.au
www.blp.com.au


CLIENT
ALBURY WODONGA
HEALTH/
DEPARTMENT OF
HEALTH

PROJECT
ALBURY WODONGA
HEALTH CANCER
CENTRE

DESCRIPTION SHADOW DIAGRAMS			
Project No	11714	Date	
Scale	1:650	Drawn	31.05.12
Drawing No	AB04-001	Revision	E

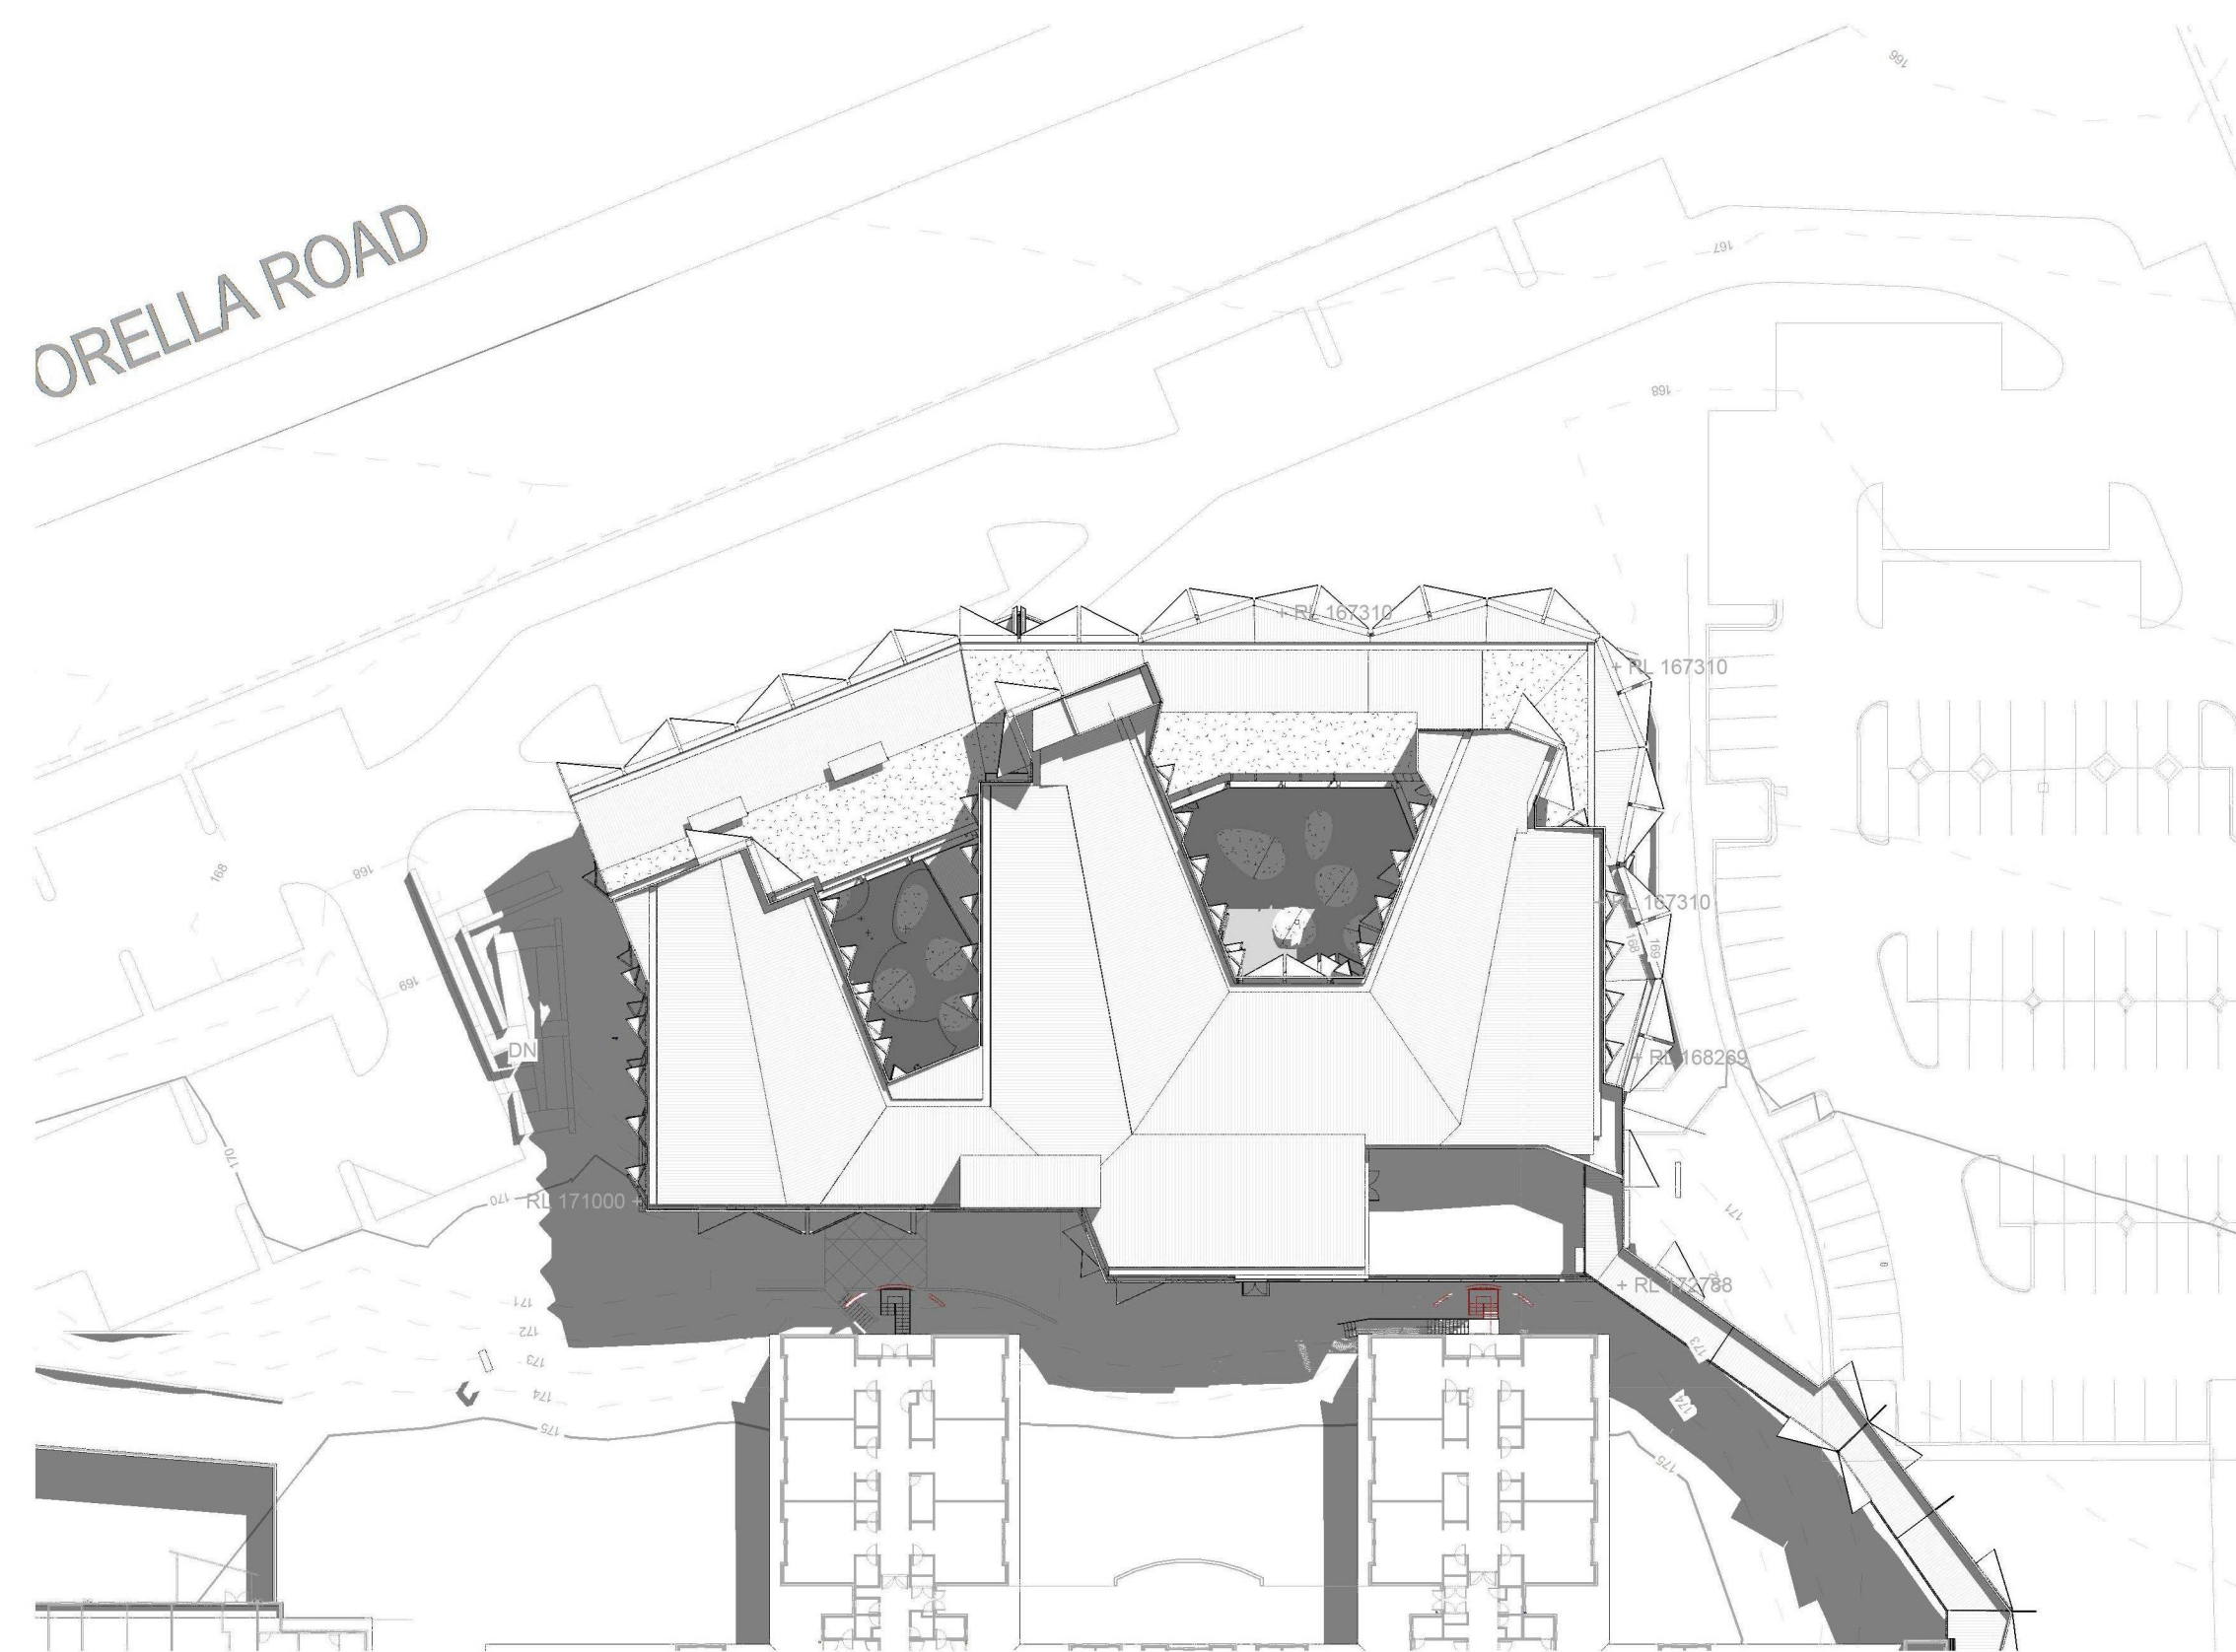

1 Southward Equinox (SEP 22) 9am

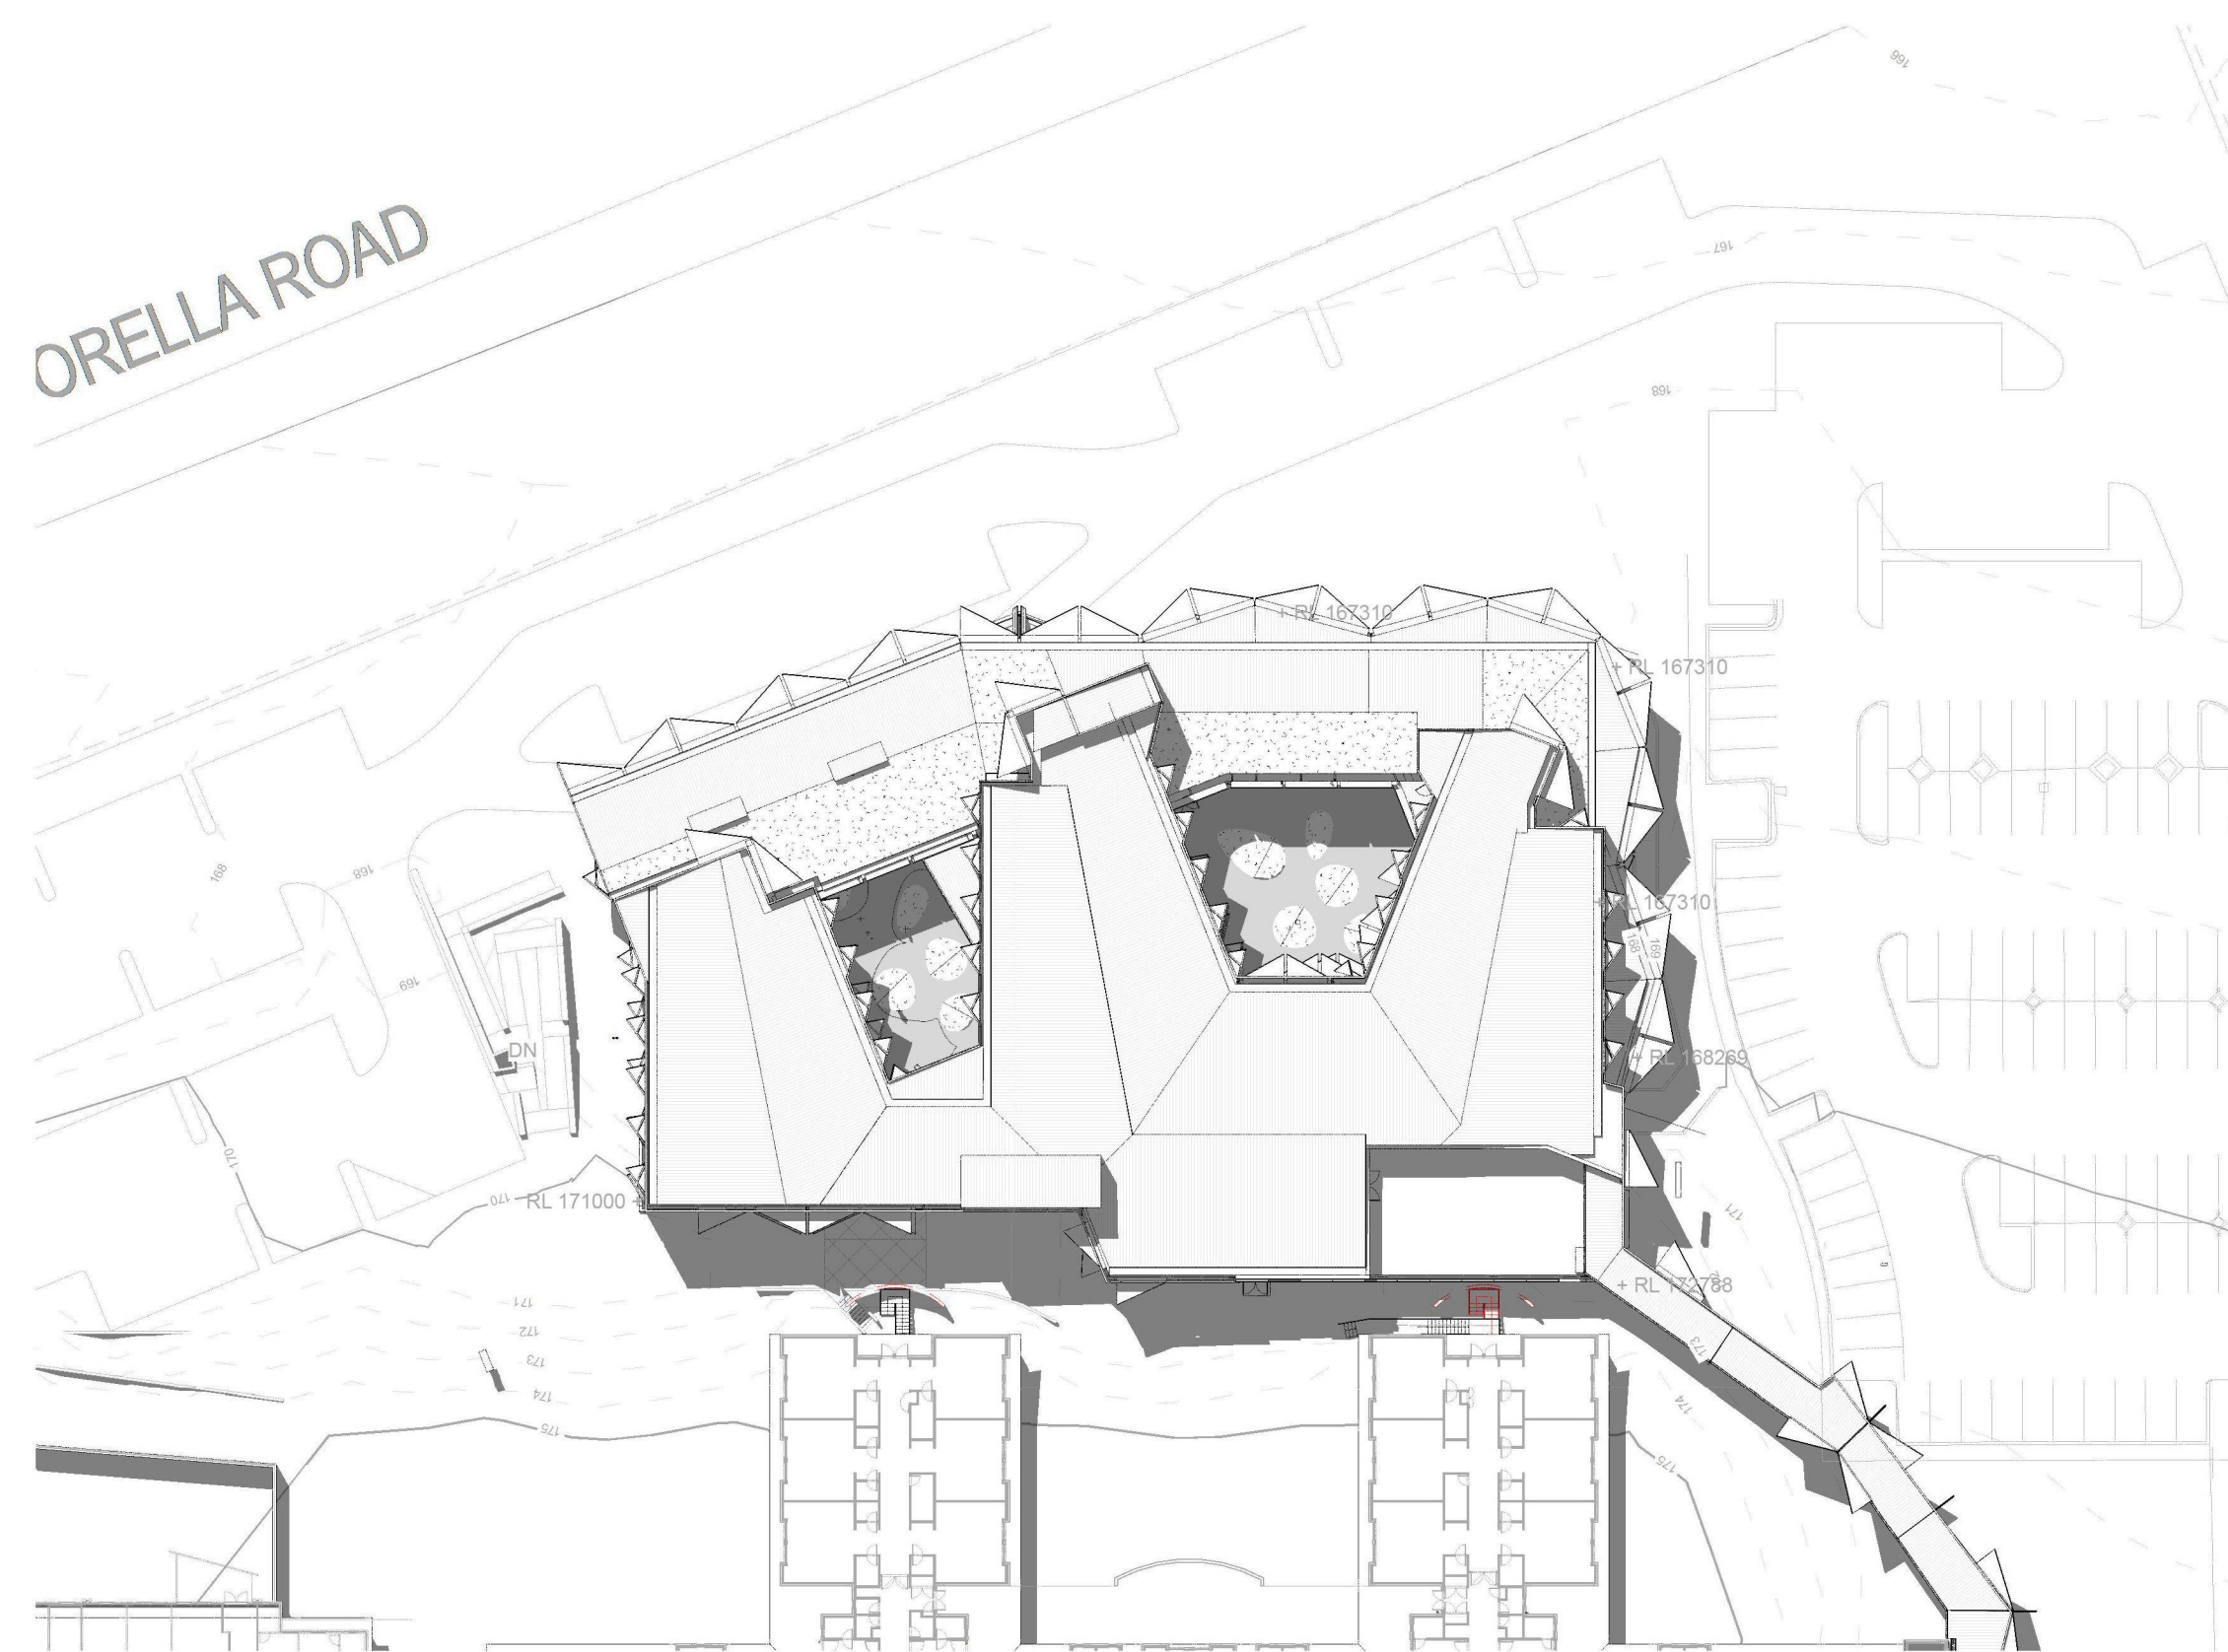


2 Southward Equinox (SEP 22) Noon



3 Southward Equinox (SEP 22) 3pm



4 Southern Solstice (DEC 21) 9am

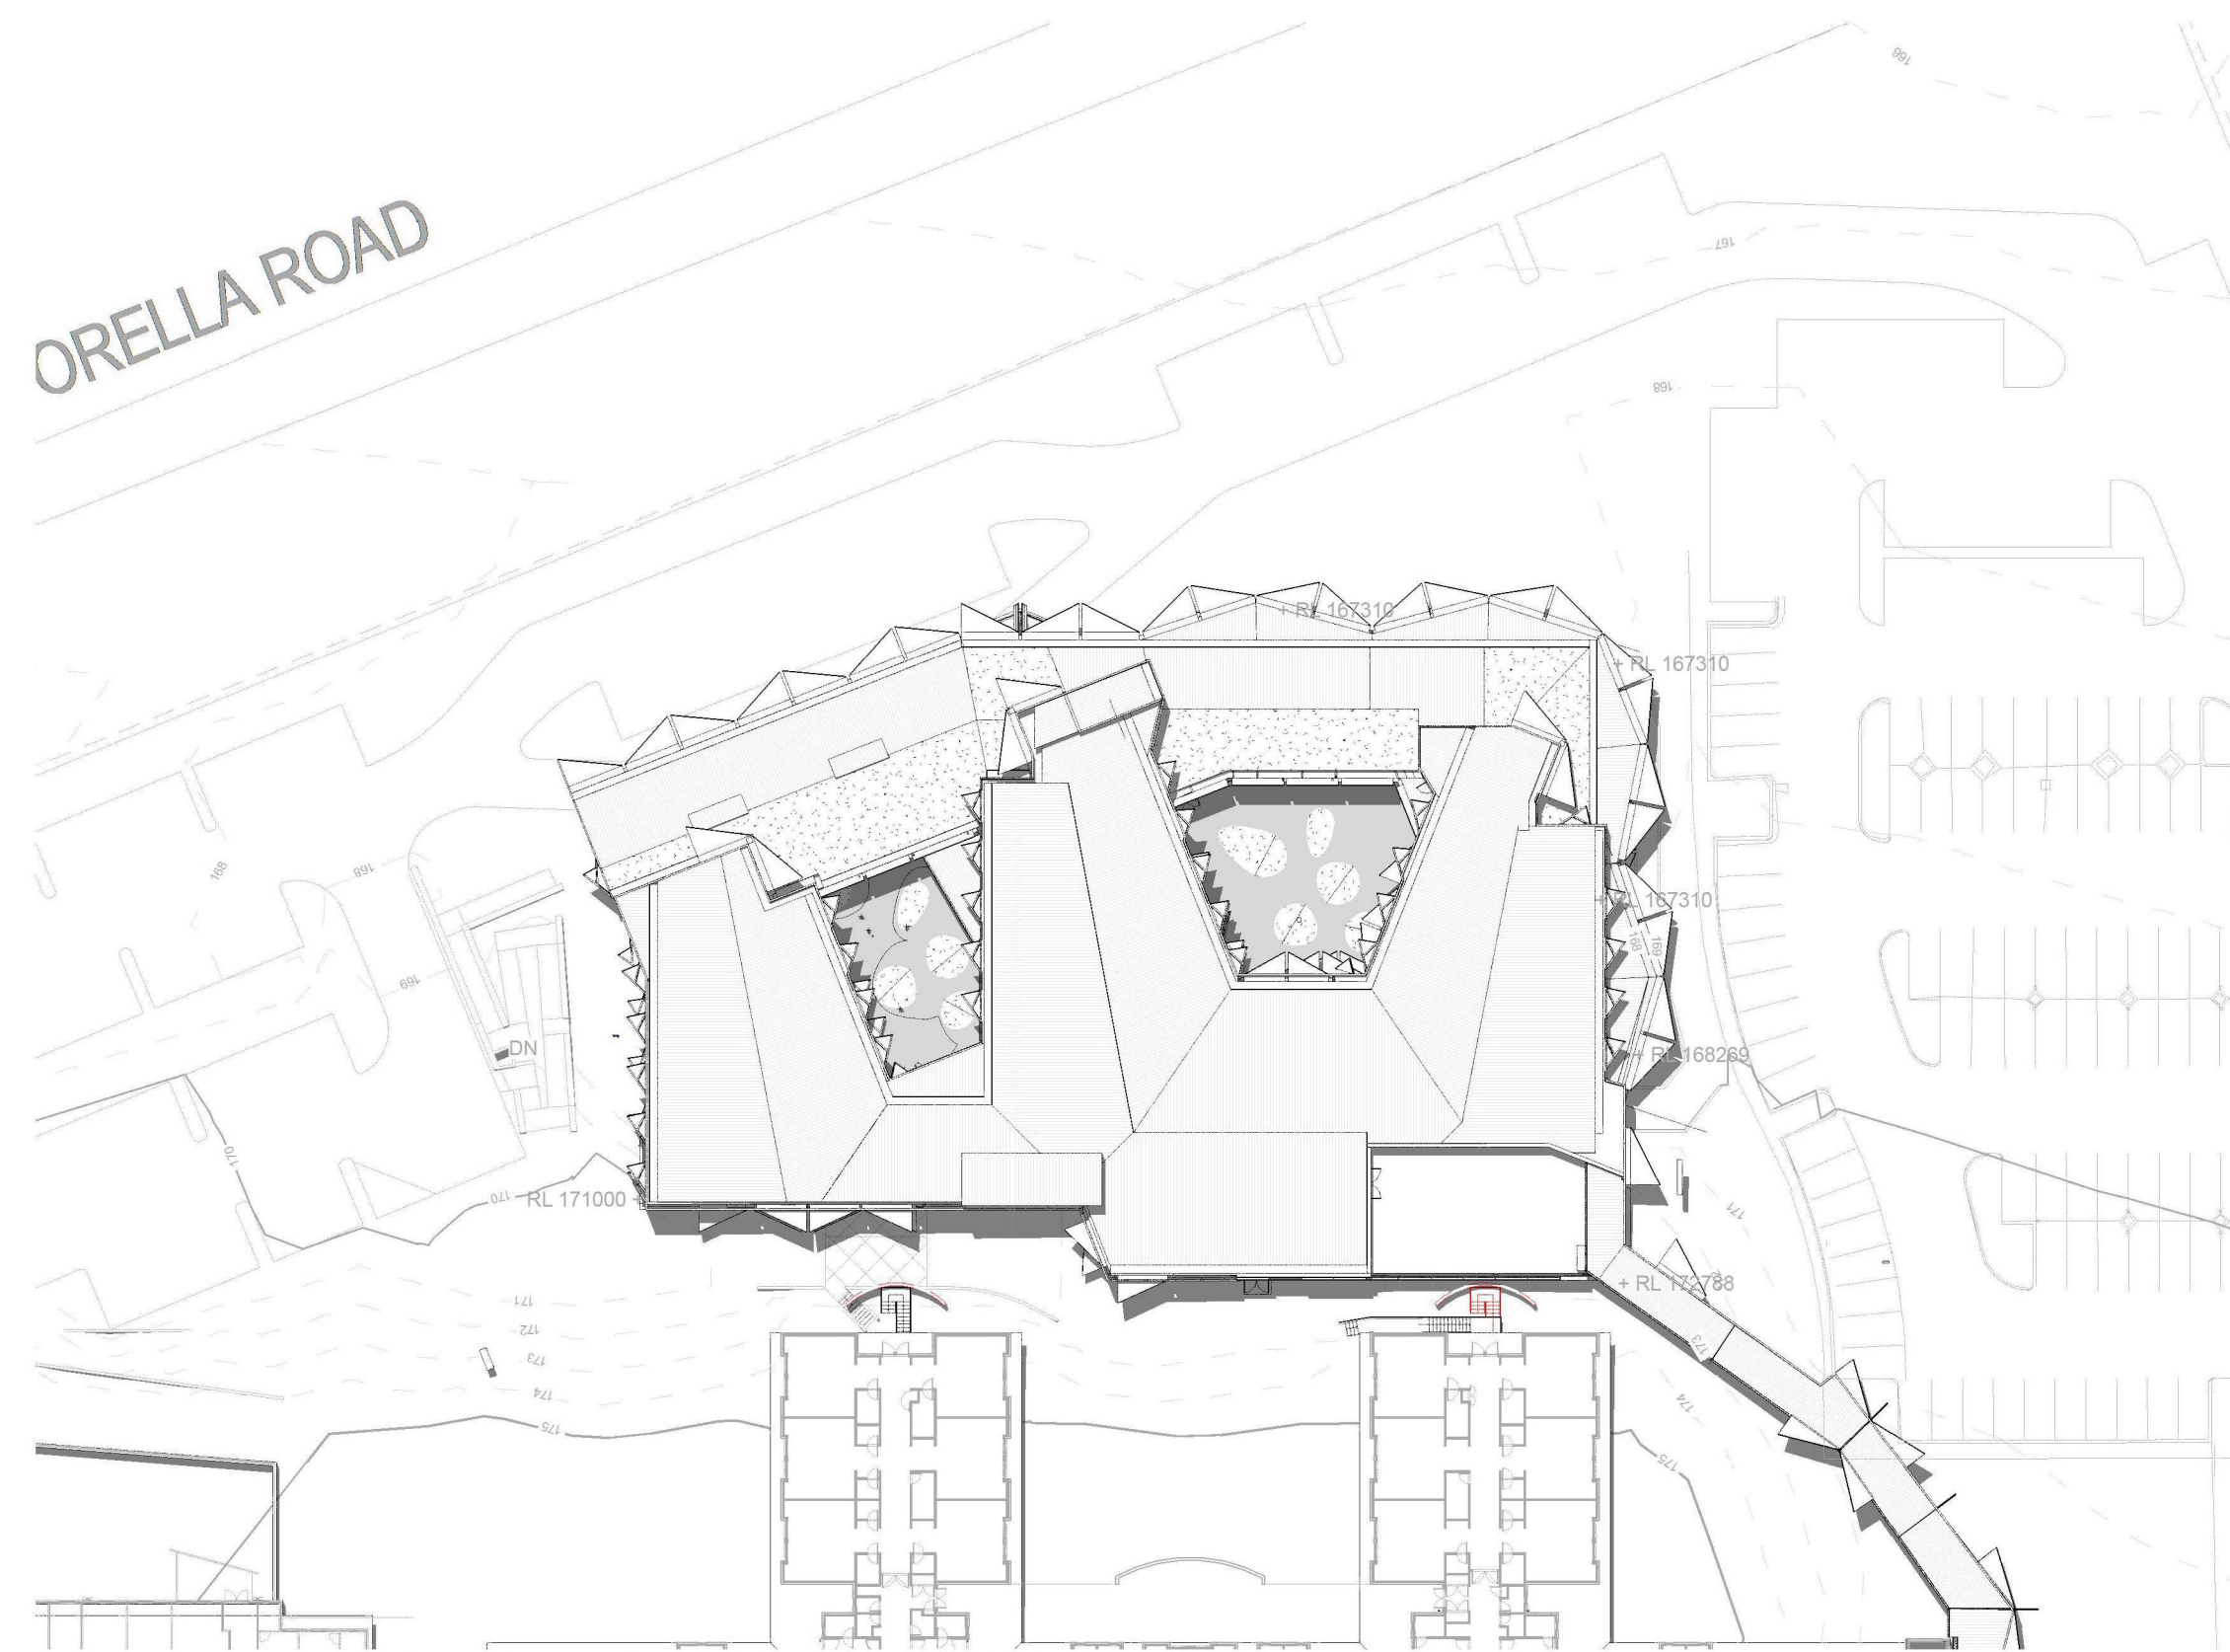

5 Southern Solstice (DEC 21) Noon



6 Southern Solstice (DEC 21) 3pm







E	Issued for DD Report	31.01.13
D	Draft	
C	Issued for Coordination	15.01.13
B	Issued for Information	12.12.12
A	Issued for SD Report	28.08.12
REV	SD Issued for Information	12.07.12

blp
Billard Leese Partnership Pty Ltd
Architects & Urban Planners
Level 7/180 Flinders Street
Melbourne 3000
Victoria Australia
T +61 3 9656 5000
F +61 3 9656 5050
E info@blp.com.au
www.blp.com.au

CLIENT
ALBURY WODONGA
HEALTH/
DEPARTMENT OF
HEALTH

PROJECT
ALBURY WODONGA
HEALTH CANCER
CENTRE

DESCRIPTION SHADOW DIAGRAMS			
Project No	11714		
Scale	1:650	Date	31.05.12
Drawing No	AB04-0002	Revision	E

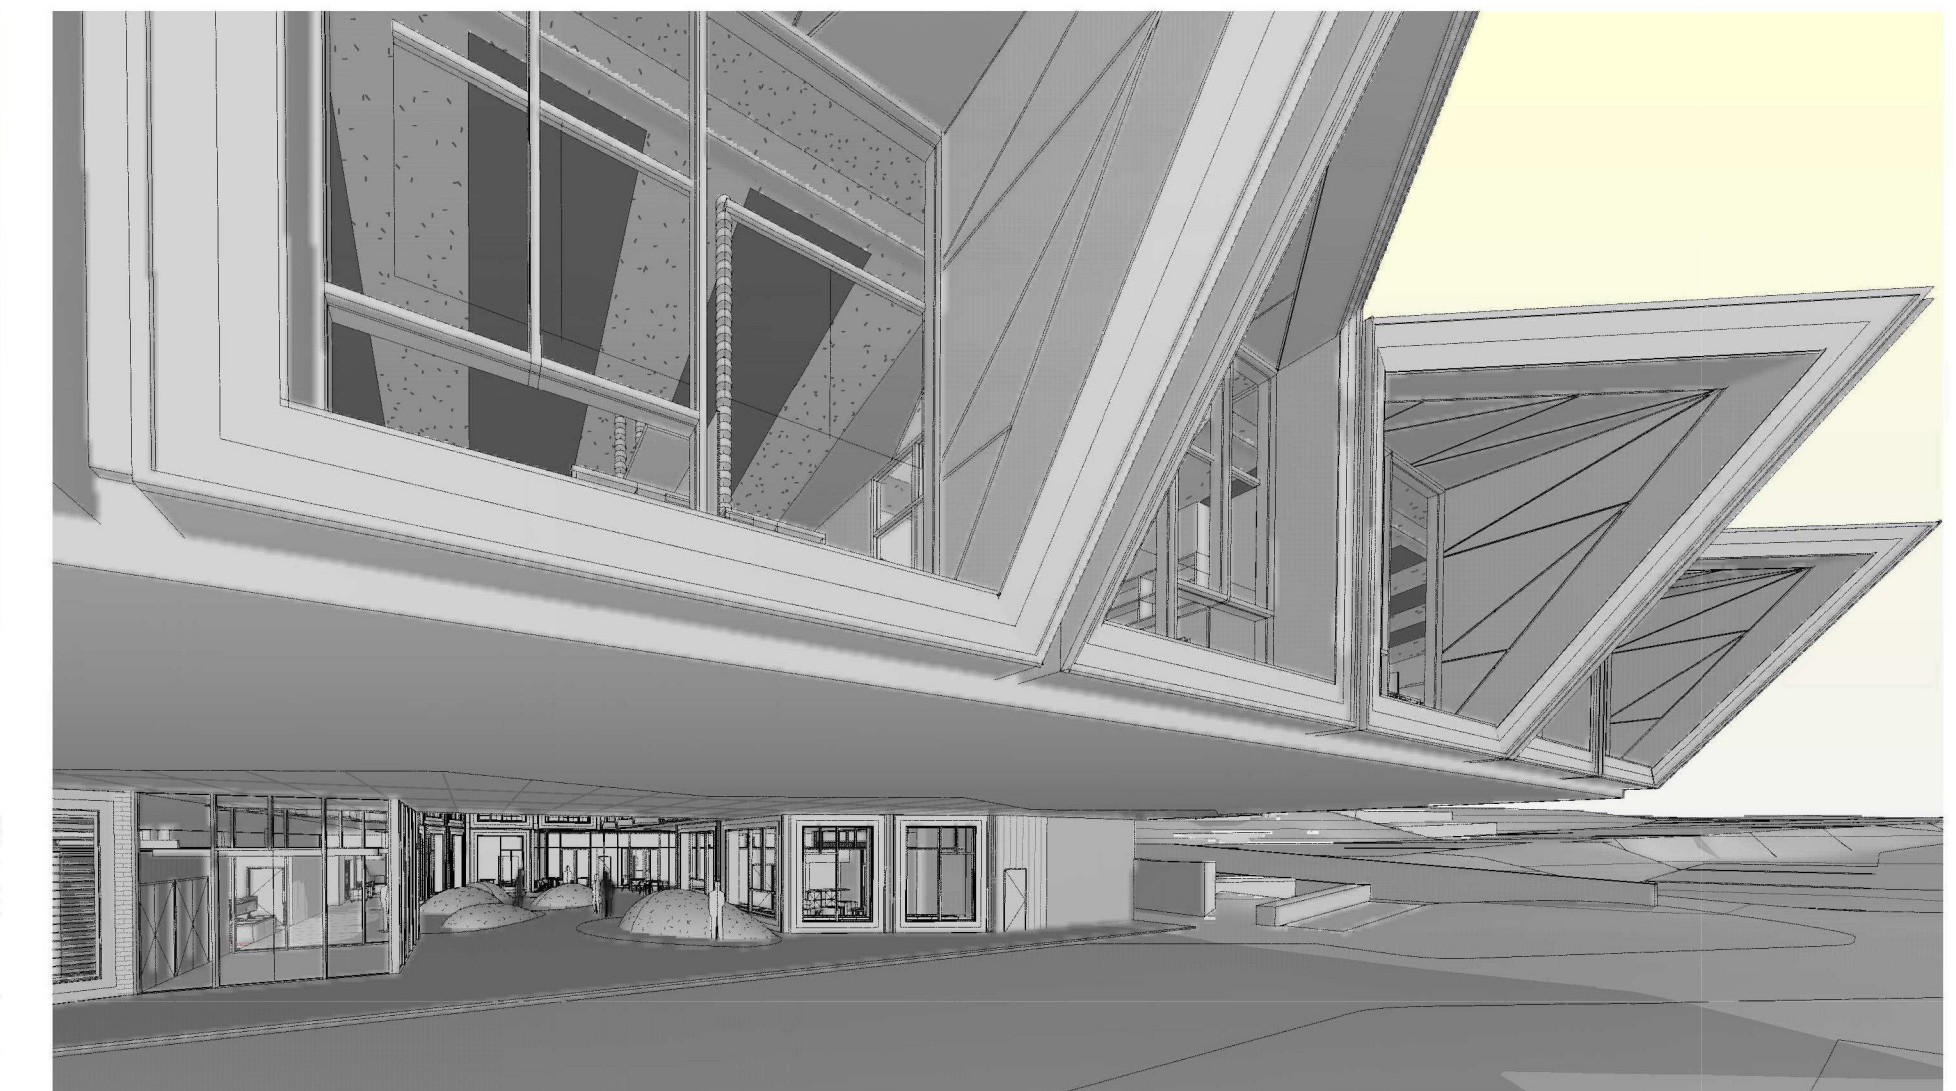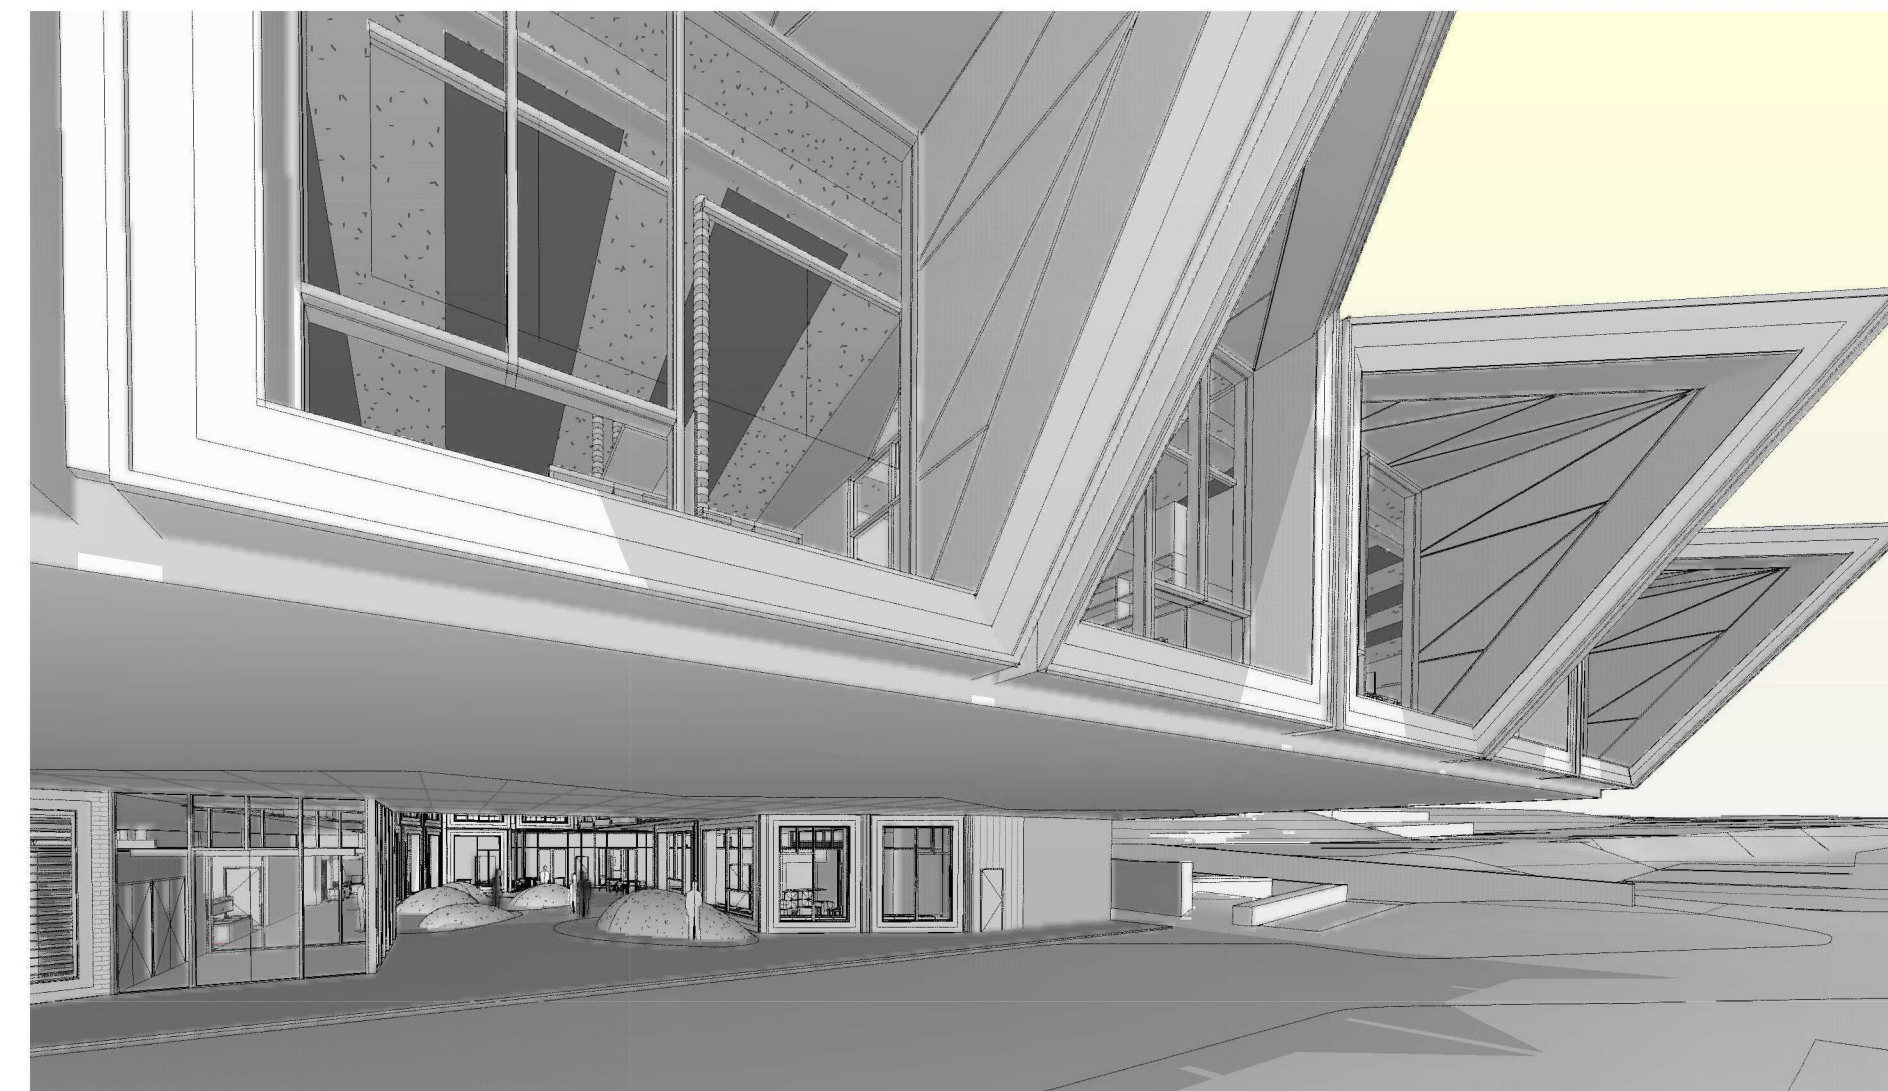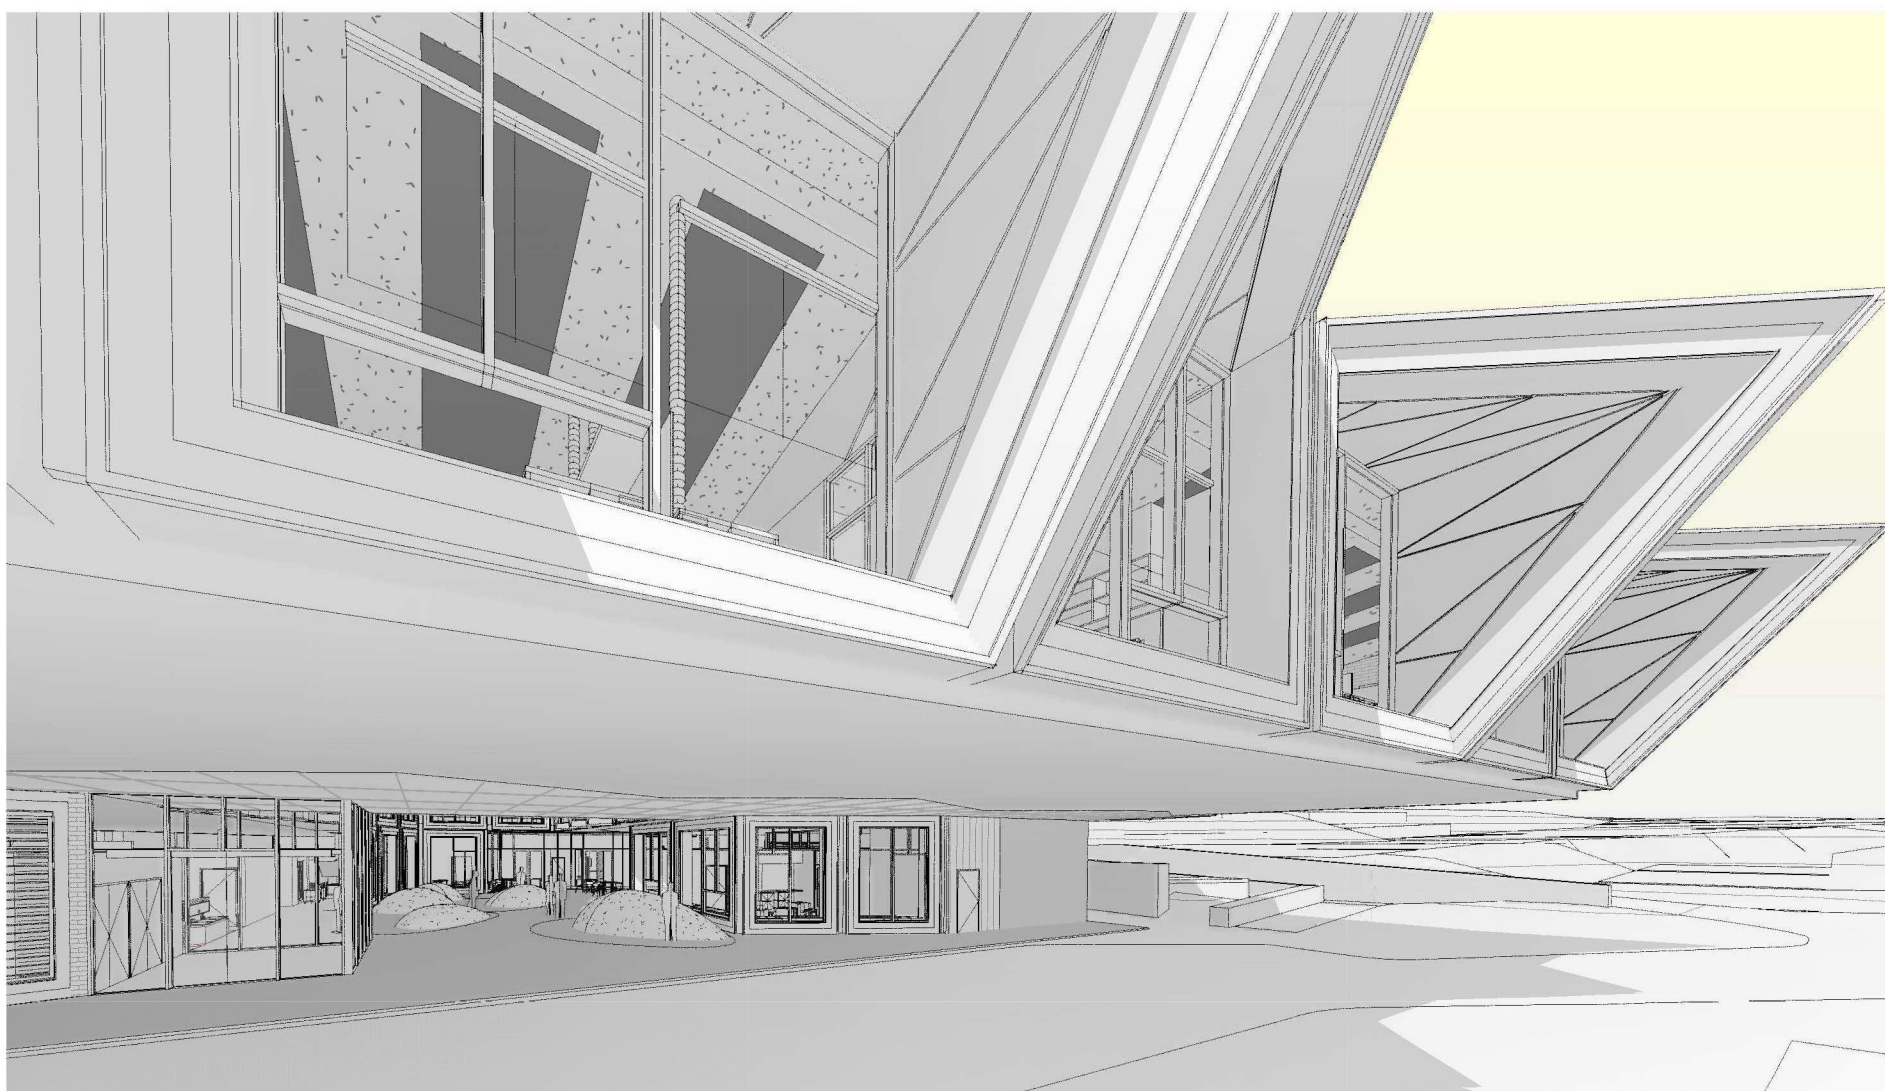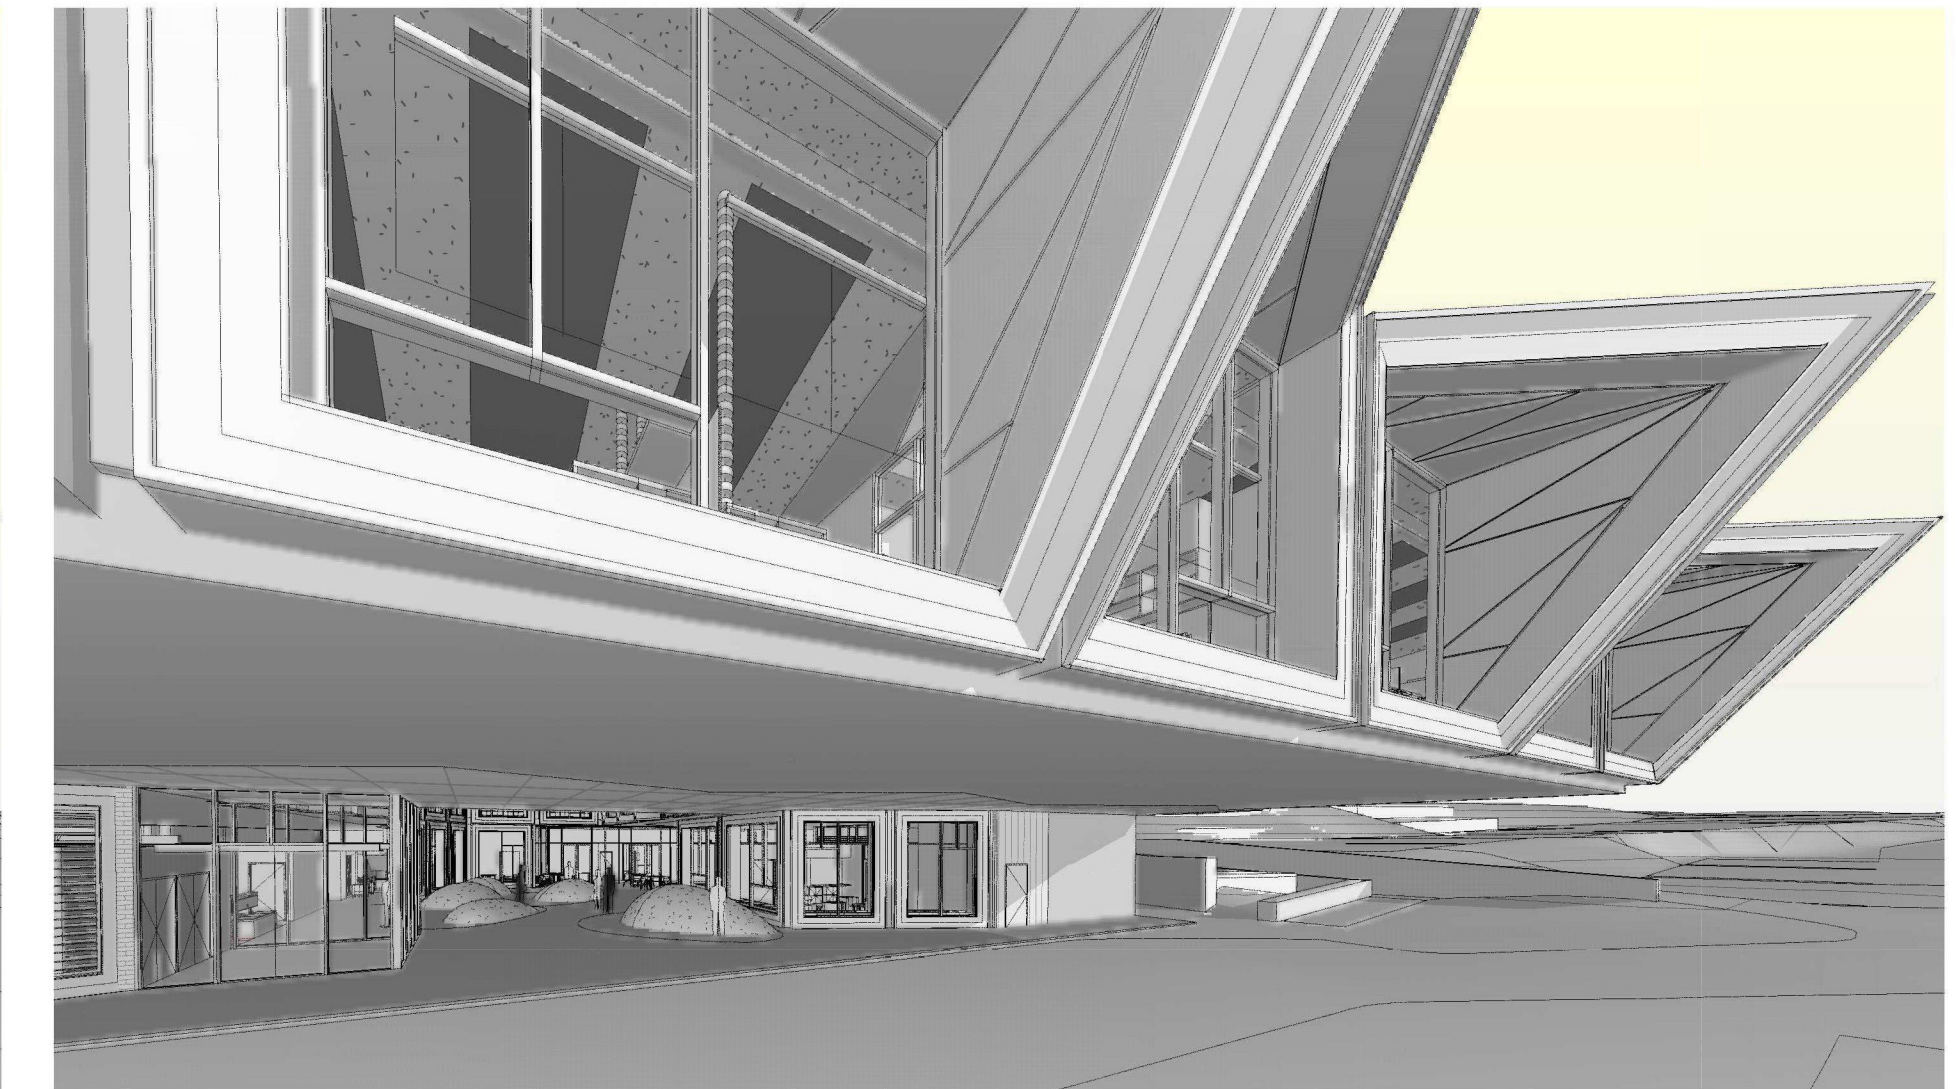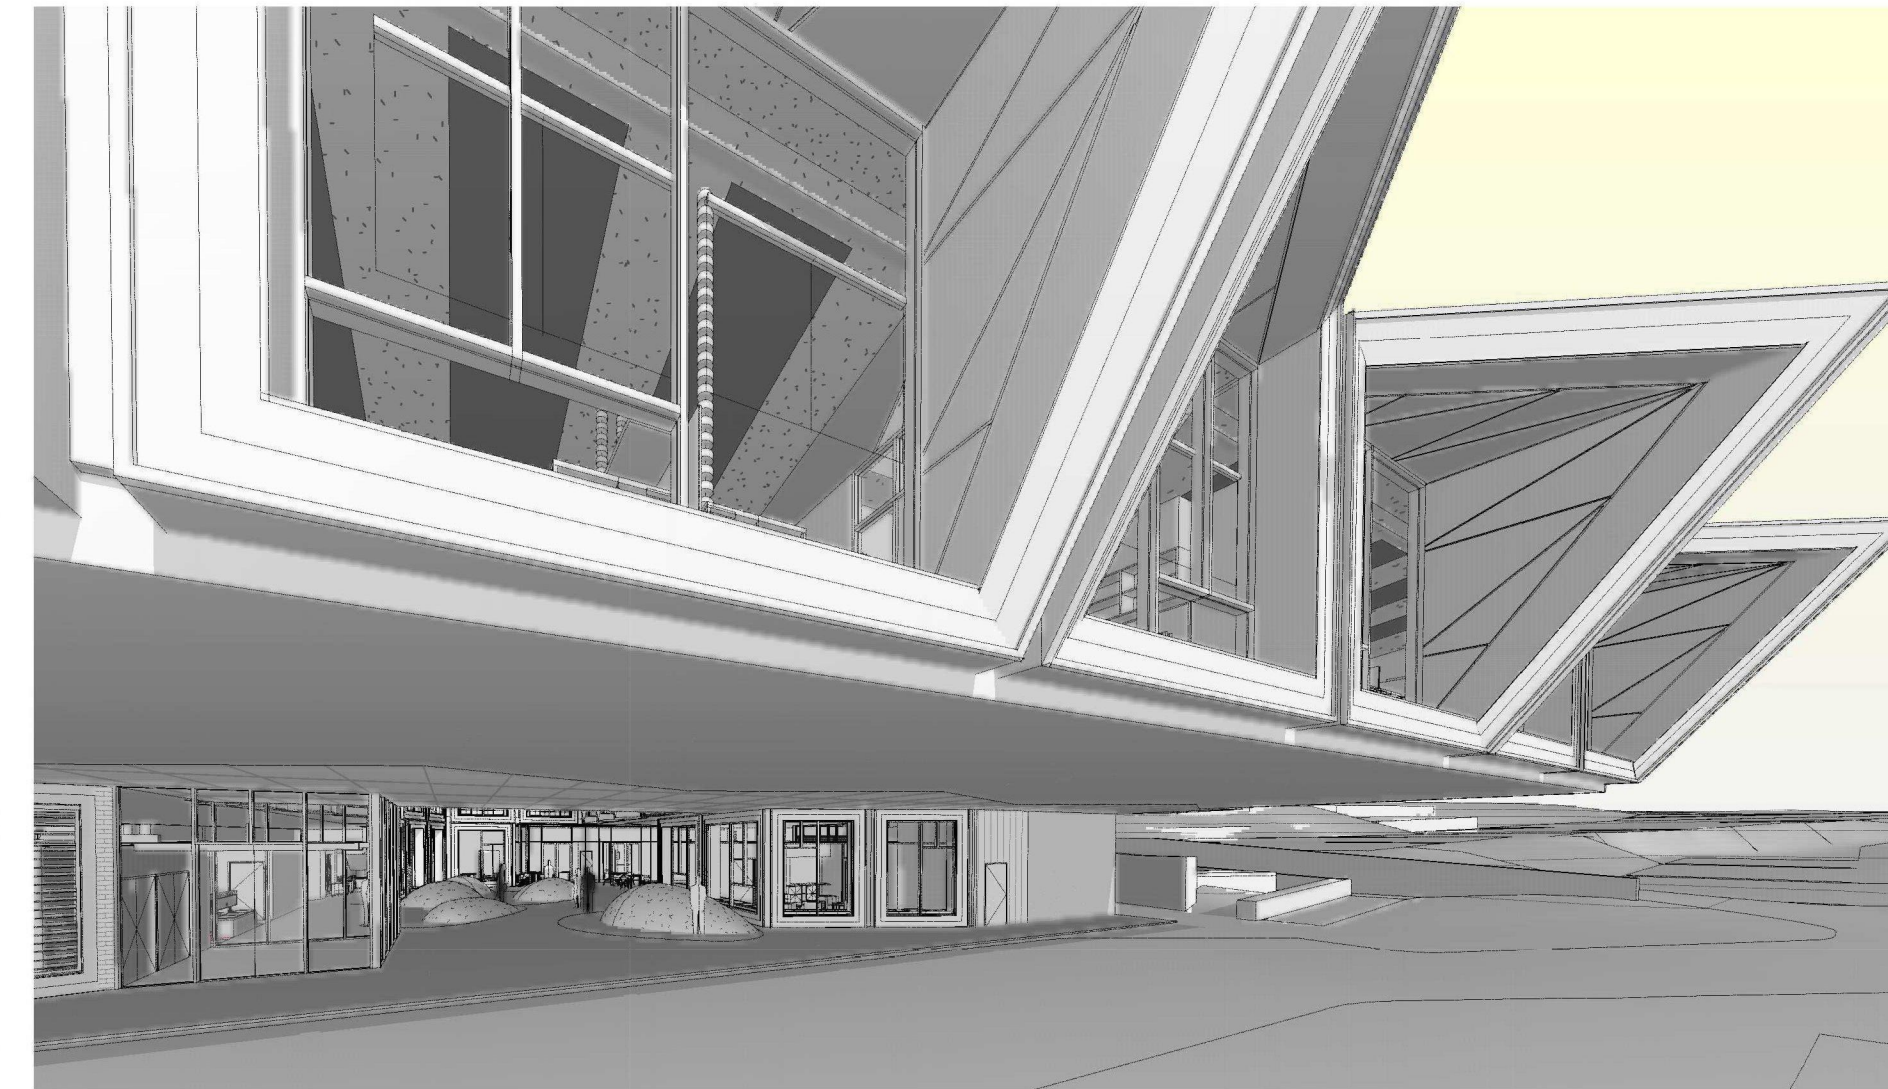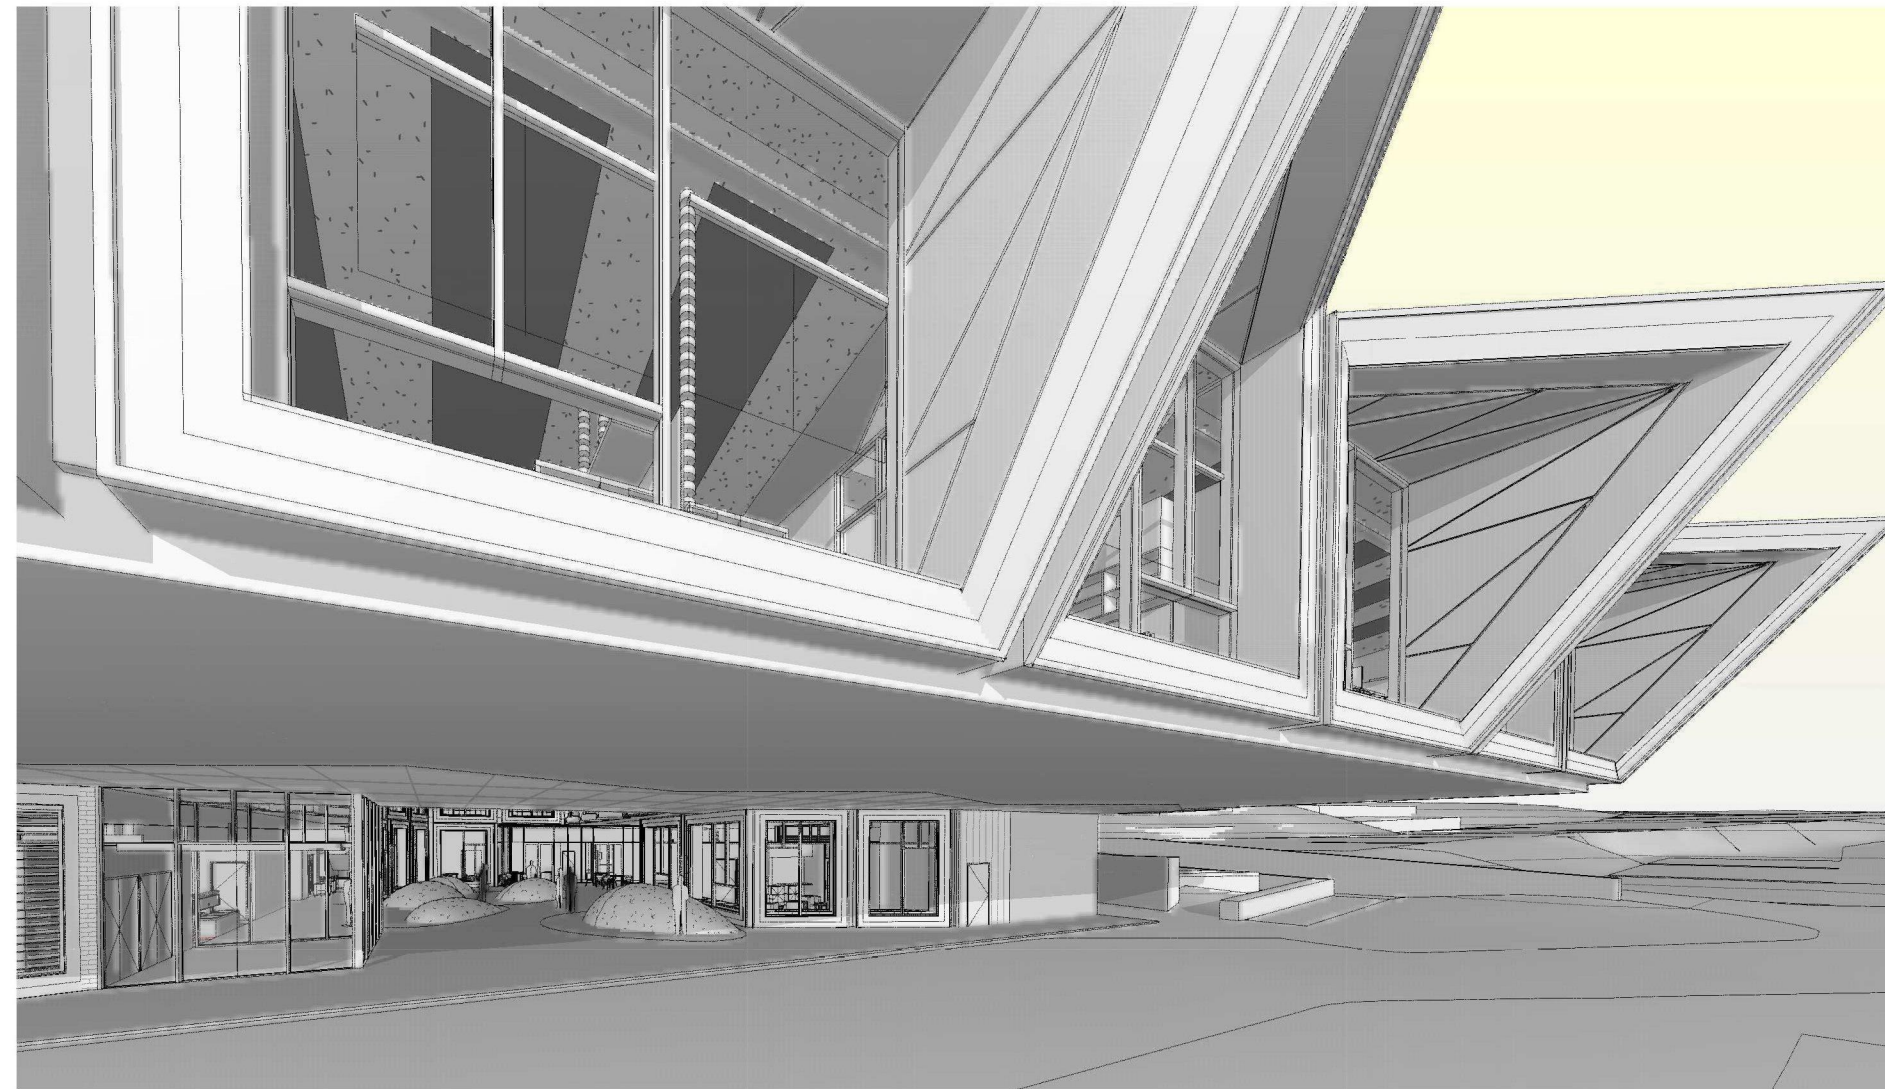[illegible]

David Leece Partnership Pty Ltd
Architects & Urban Planners
Level 7/180 Flinders Street
Melbourne 3000
Victoria Australia
61 3 9656 5000
61 3 9656 5050
info@blp.com.au
www.blp.com.au


IENT
LBURY WODONGA
EALTH /
EPARTMENT OF
EALTH

PROJECT
LILBURY WODONGA
HEALTH CANCER
CENTRE

DESCRIPTION SHADOW DIAGRAMS	
Project No	11714
Scale	@B1 Date 31.05.12
Drawing No	Revision
04-0003	C



C	Issued for DD Report - Draft	31.01.13
B	Issued for Coordination	15.01.13
A	Issued for SD Report	29.08.12

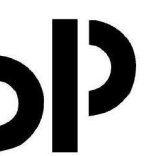

Billard Leese Partnership Pty Ltd
Architects & Urban Planners
Level 7/180 Flinders Street
Melbourne 3000
Victoria Australia
T +61 3 9656 5000
F +61 3 9656 5050
E info@bllp.com.au
www.bllp.com.au

CLIENT
ALBURY WODONGA
HEALTH /
DEPARTMENT OF
HEALTH

PROJECT
ALBURY WODONGA
HEALTH CANCER
CENTRE

DESCRIPTION	
SHADOW DIAGRAMS	
Project No	11714
Scale	Date
@B1	31.05.12
Drawing No	Revision
AB04-0004	C